




SCALE = $\frac{1}{4}" = 1'-0"$

 


SCALE = $\frac{1}{4}" = 1'-0"$

 


SCALE = $\frac{1}{4}"=1'-0"$

 

SCALE = $\frac{1}{4}" = 1'-0"$

 


SCALE = $\frac{1}{4}" = 1'-0"$

 

	EXISTING TO REMOVE
	EXISTING TO REMAIN
	NEW STUD WALL
	BEARING WALL
	POURED CONCRETE
	CONCRETE BLOCK
	INSULATION

KINETIC ARCHITECTS

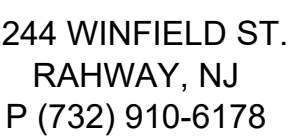

Gary Junkroft RA
NJ LIC. # 17679

PREPARED BY THE ARCHITECT / CONSULTANTS FOR THIS PROJECT. THE INSTRUMENTS OF THE ARCHITECTS' / CONSULTANTS' SERVICES FOR USE SOLELY WITH RESPECT TO THIS PROJECT AND, UNLESS OTHERWISE PROVIDED, THE ARCHITECT / CONSULTANT SHALL BE DEEMED THE AUTHOR OF THESE DOCUMENTS AND SHALL BE RESPONSIBLE FOR THE ACCURACY OF THE INFORMATION AND DRAWINGS INCLUDING COPYRIGHT. THE OWNER SHALL BE PERMITTED TO RETAIN COPIES OF THE ARCHITECTS' / CONSULTANTS' DRAWINGS, SPECIFICATIONS AND OTHER DOCUMENTS FOR THE PROJECT. THE ARCHITECTS' / CONSULTANTS' DRAWINGS SHALL NOT BE USED BY THE OWNER OR OTHERS ON OTHER PROJECTS, IN ADDITION TO THIS PROJECT OR FOR COMPLETION OF THIS PROJECT BY OTHERS.

FLOOR PLANS

DATE: 04/03/23


DRAWN BY: GAJ

CHECKED BY: GAJ

OB #	21-256
------	--------

A-2

2 OF 3

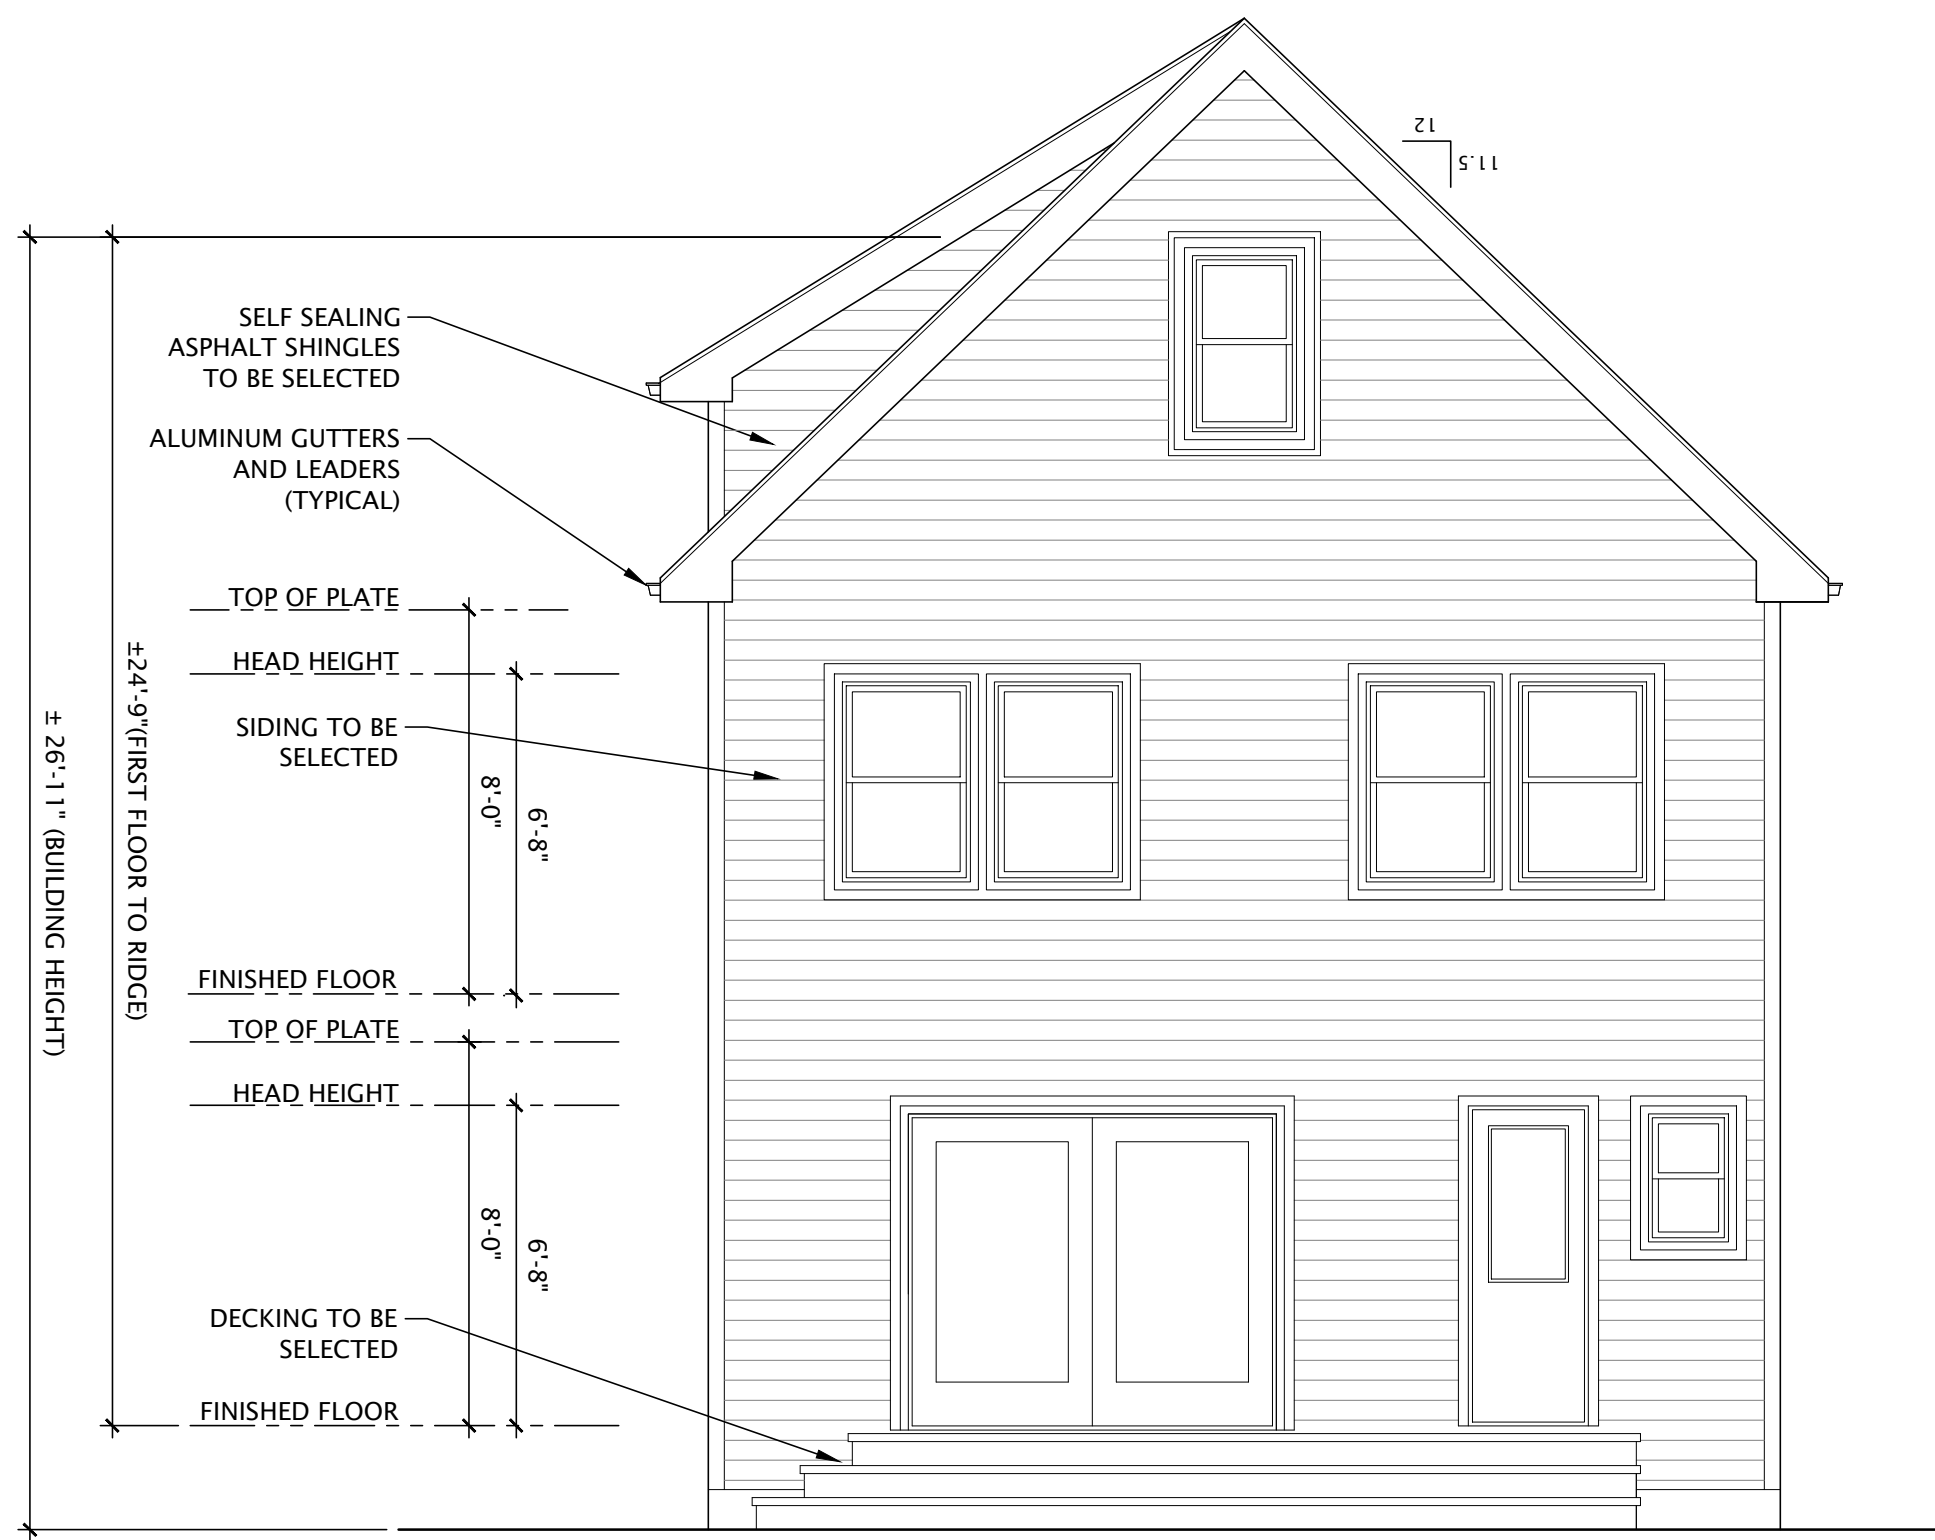

REAR ELEVATION

SCALE = 1/4"=1'-0"




LEFT SIDE ELEVATION

SCALE = 1/4"=1'-0"



RIGHT SIDE ELEVATION

SCALE = 1/4"=1'-0"

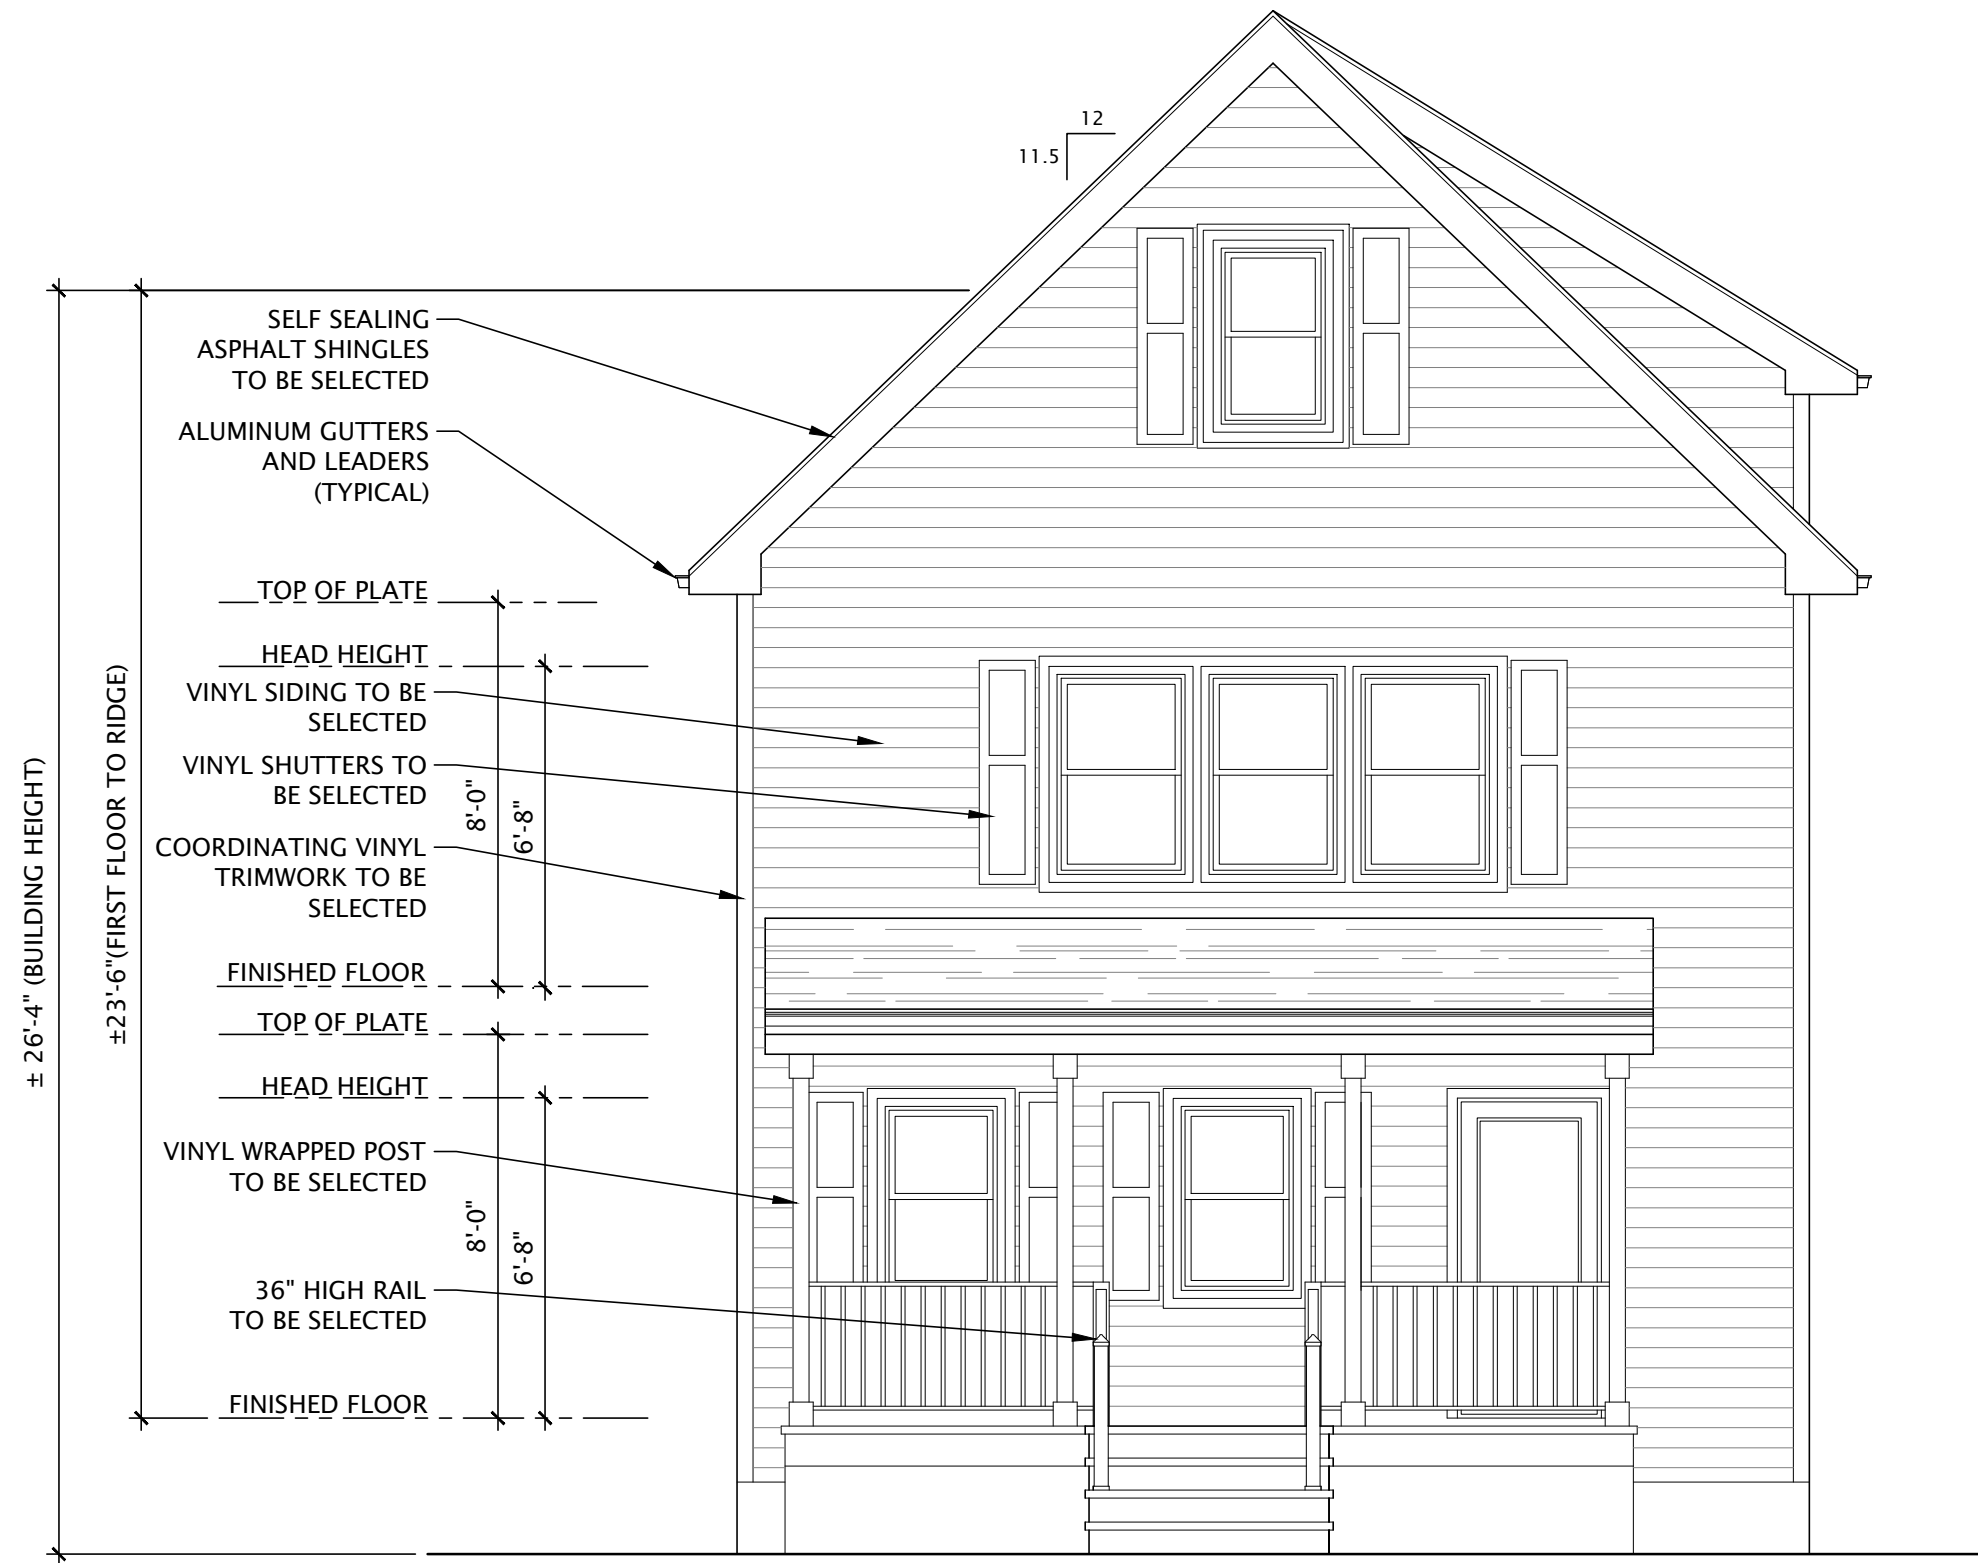


FRONT ELEVATION

SCALE = 1/4"=1'-0"


ADDITION & ALTERATION TO;
128 FIRST STREET
KEYPORT, NJ 07735

KINETIC
ARCHITECTS

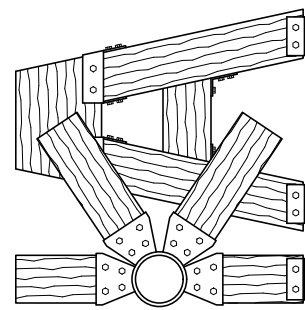

2244 WINFIELD ST.
RAHWAY, NJ
P (732) 910-6178

GJUNKROFT@
KINETICARCHITECTS.COM

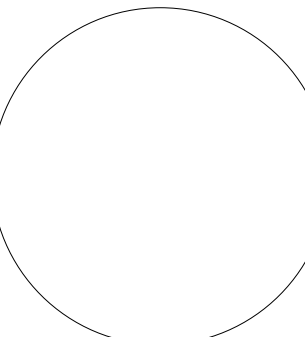

Gary Junkroft RA
NJ LIC. #17679

THE DRAWINGS, SPECIFICATIONS AND OTHER DOCUMENTS
PREPARED BY THE ARCHITECT CONSULTANTS FOR THIS PROJECT
ARE HEREBY SUBMITTED TO THE CLIENT AS A COMPLETE SET
AND SHALL BE USED ONLY FOR THE PROJECT AND SITE
SERVICES FOR WHICH THEY WERE PREPARED. THE ARCHITECT
AND CONSULTANTS SHALL NOT BE RESPONSIBLE FOR ANY
REVISIONS OR CHANGES TO THE DRAWINGS OR SPECIFICATIONS
UNLESS OTHERWISE PROVIDED. THE ARCHITECT CONSULTANTS
SHALL NOT BE RESPONSIBLE FOR ANY REVISIONS OR CHANGES
TO RETAIN ALL COMMON LAW, STATUTORY AND OTHER RIGHTS
RESERVED TO THE ARCHITECT CONSULTANTS. THE ARCHITECT
CONSULTANTS SHALL NOT BE RESPONSIBLE FOR ANY REVISIONS
OR CHANGES TO THE DRAWINGS OR SPECIFICATIONS MADE
BY OTHERS TO THIS PROJECT OR FOR COMPLETION OF THIS
PROJECT BY OTHERS.

ELEVATIONS

DATE: 04/03/23
DRAWN BY: GAJ
CHECKED BY: GAJ
JOB # 21-256

A-3
3 OF 3