

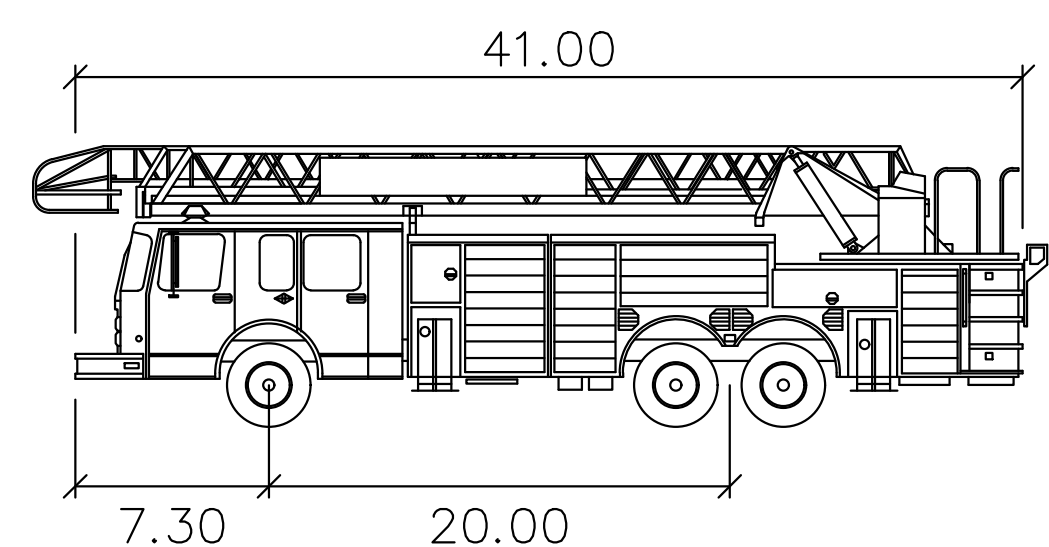


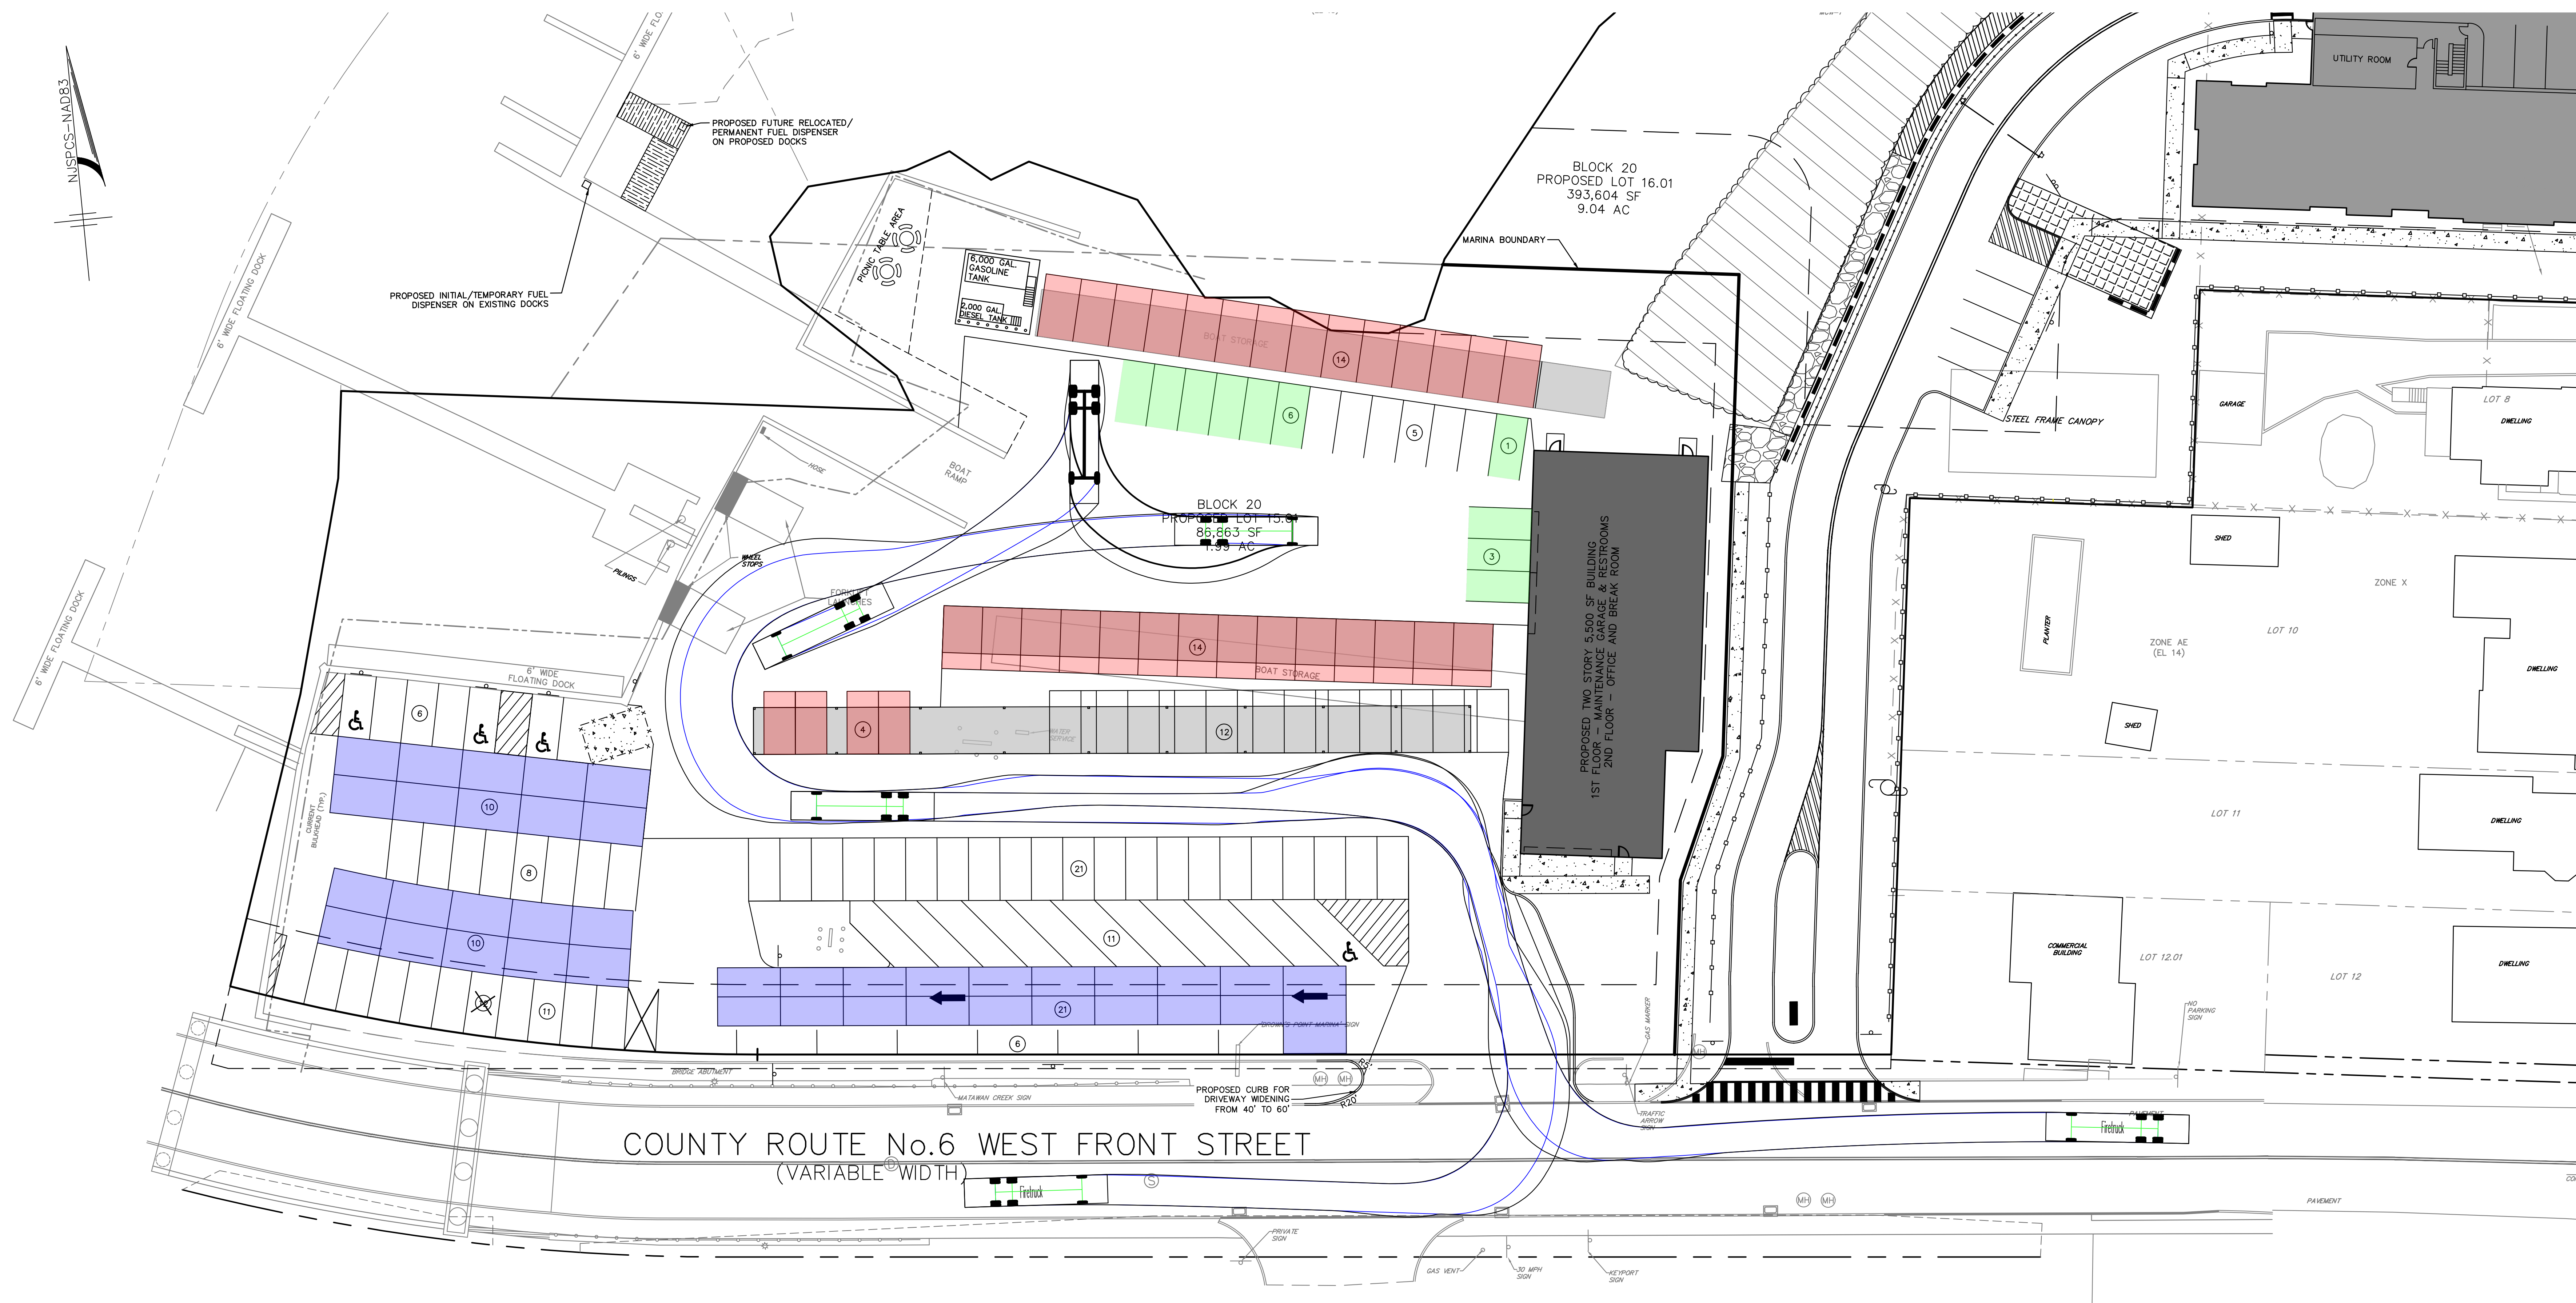

Firetruck feet
Width : 8.00
Track : 8.00
Lock to Lock Time : 6.0
Steering Angle : 40.0

SCENARIO C
80 PROPOSED PARKING SPACES
32 UNDER RACK PARKING SPACES
41 FRONT VALET PARKING SPACES
10 REAR VALET PARKING SPACES
163 TOTAL PARKING SPACES

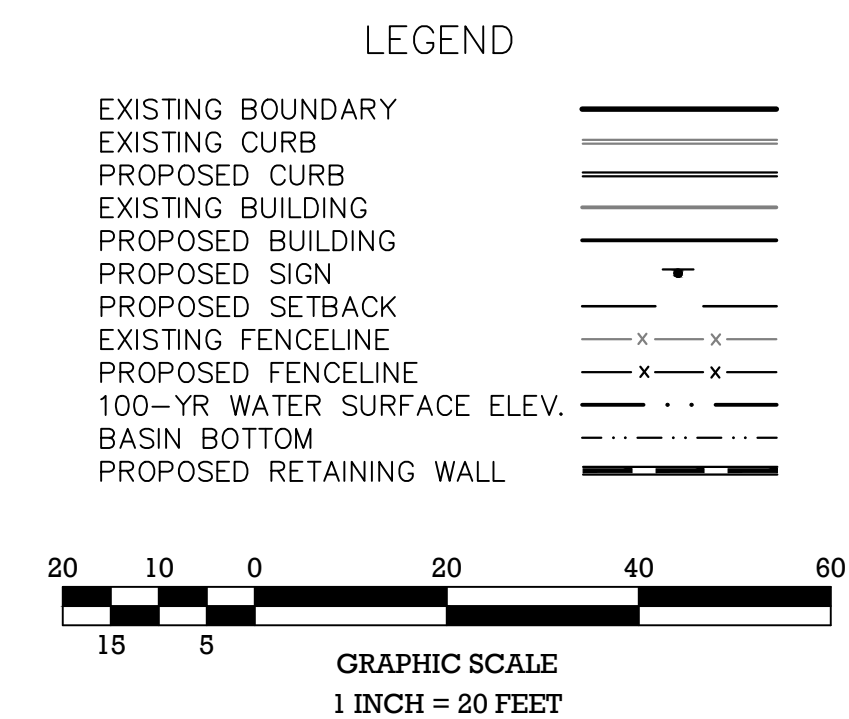

PRELIMINARY/FINAL MAJOR SITE PLAN
BROWN'S POINT MARINA
BLOCK 20; LOTS 9, 11.01, 13, 14 & 14.01
TURNING TEMPLATE - FIRETRUCK 1
SITUATED IN
BOROUGH OF KEYPORT, MONMOUTH COUNTY, NEW JERSEY

MidAtlantic

Engineering & Construction, Inc.
200
5 Commerce Way, Suite 200
Keyport, NJ 08042
Tel: 732.964.4400
Fax: 732.964.4401
www.midatlanticeng.com

DRAWN BY: EMD
DATE: 05/17/21
PROJECT No.: MGP-191
DRAWING NAME: 95 - Overflow Parking Exhibit.dwg

CHECKED BY: MYW
HORIZONTAL SCALE: 1" = 20'
VERTICAL SCALE: N/A

RELEASED BY: LLZ

3/31/22
3/6/23/21
3/31/22

FORWARDING AND DISCUSSION REVISIONS FOR CITY APPROVAL
DATE
REVISIONS
DRAWN BY: EMD
CHECKED BY: MYW
RELEASED BY: LLZ