


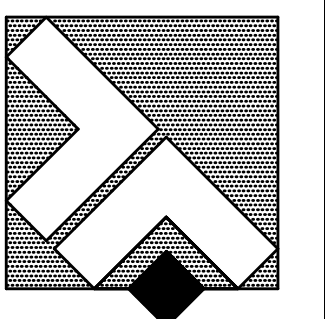
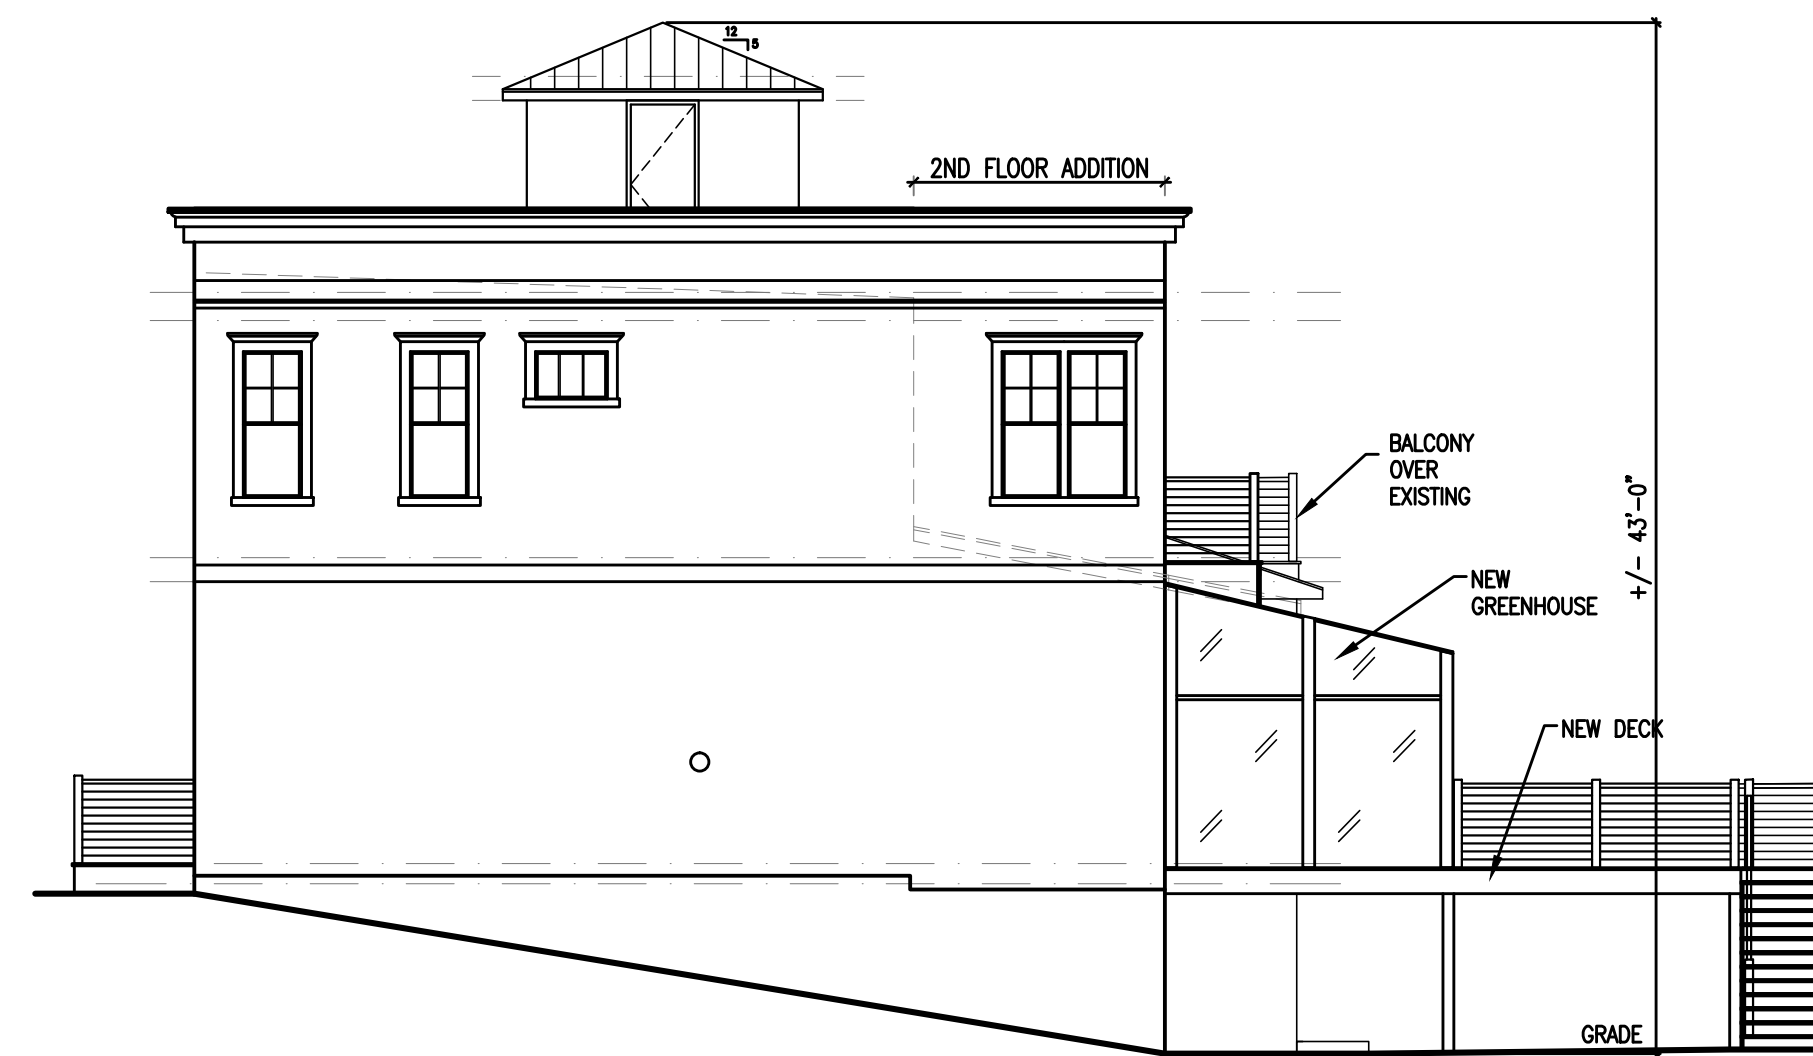
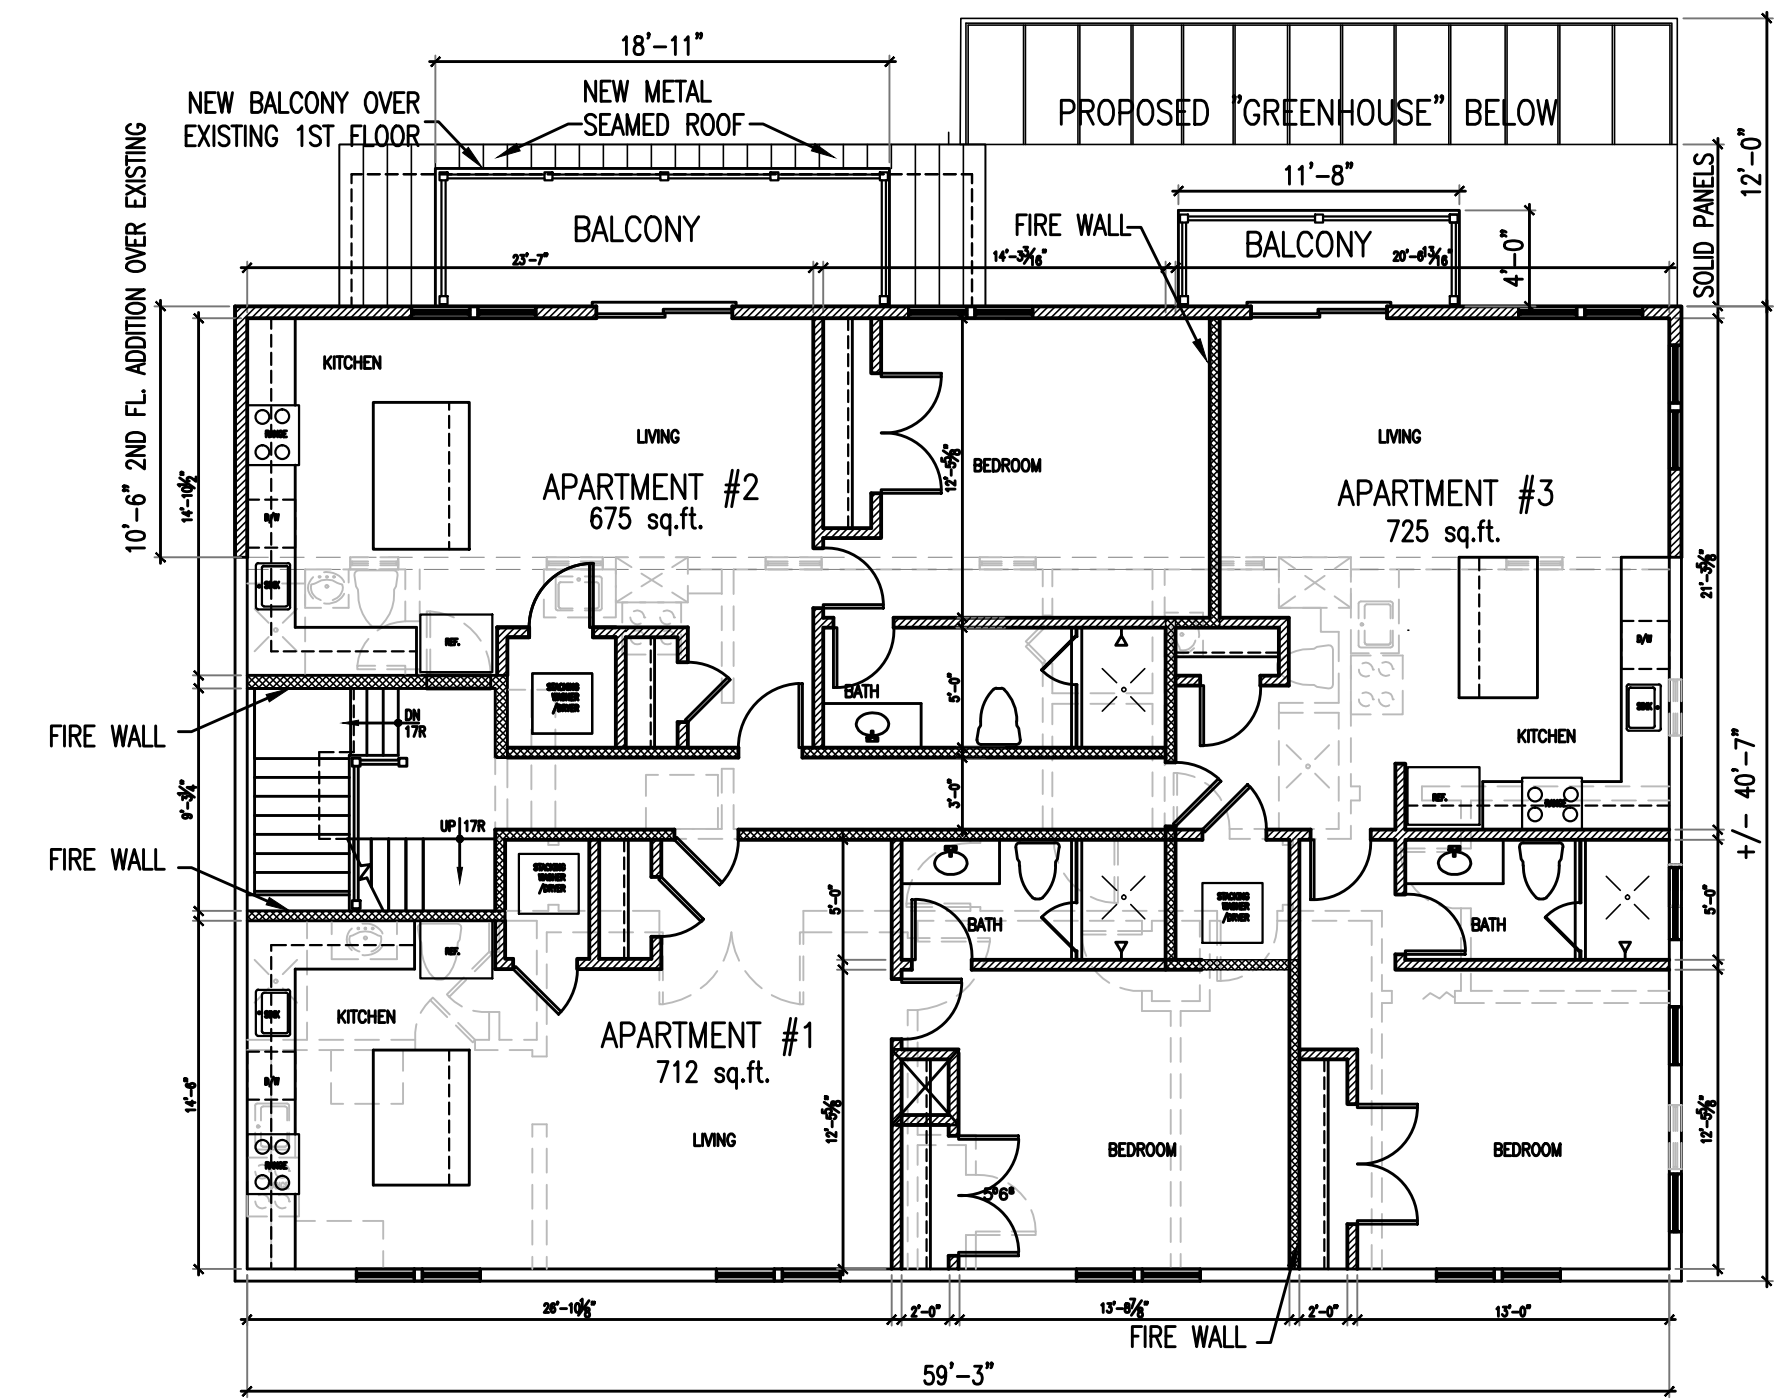
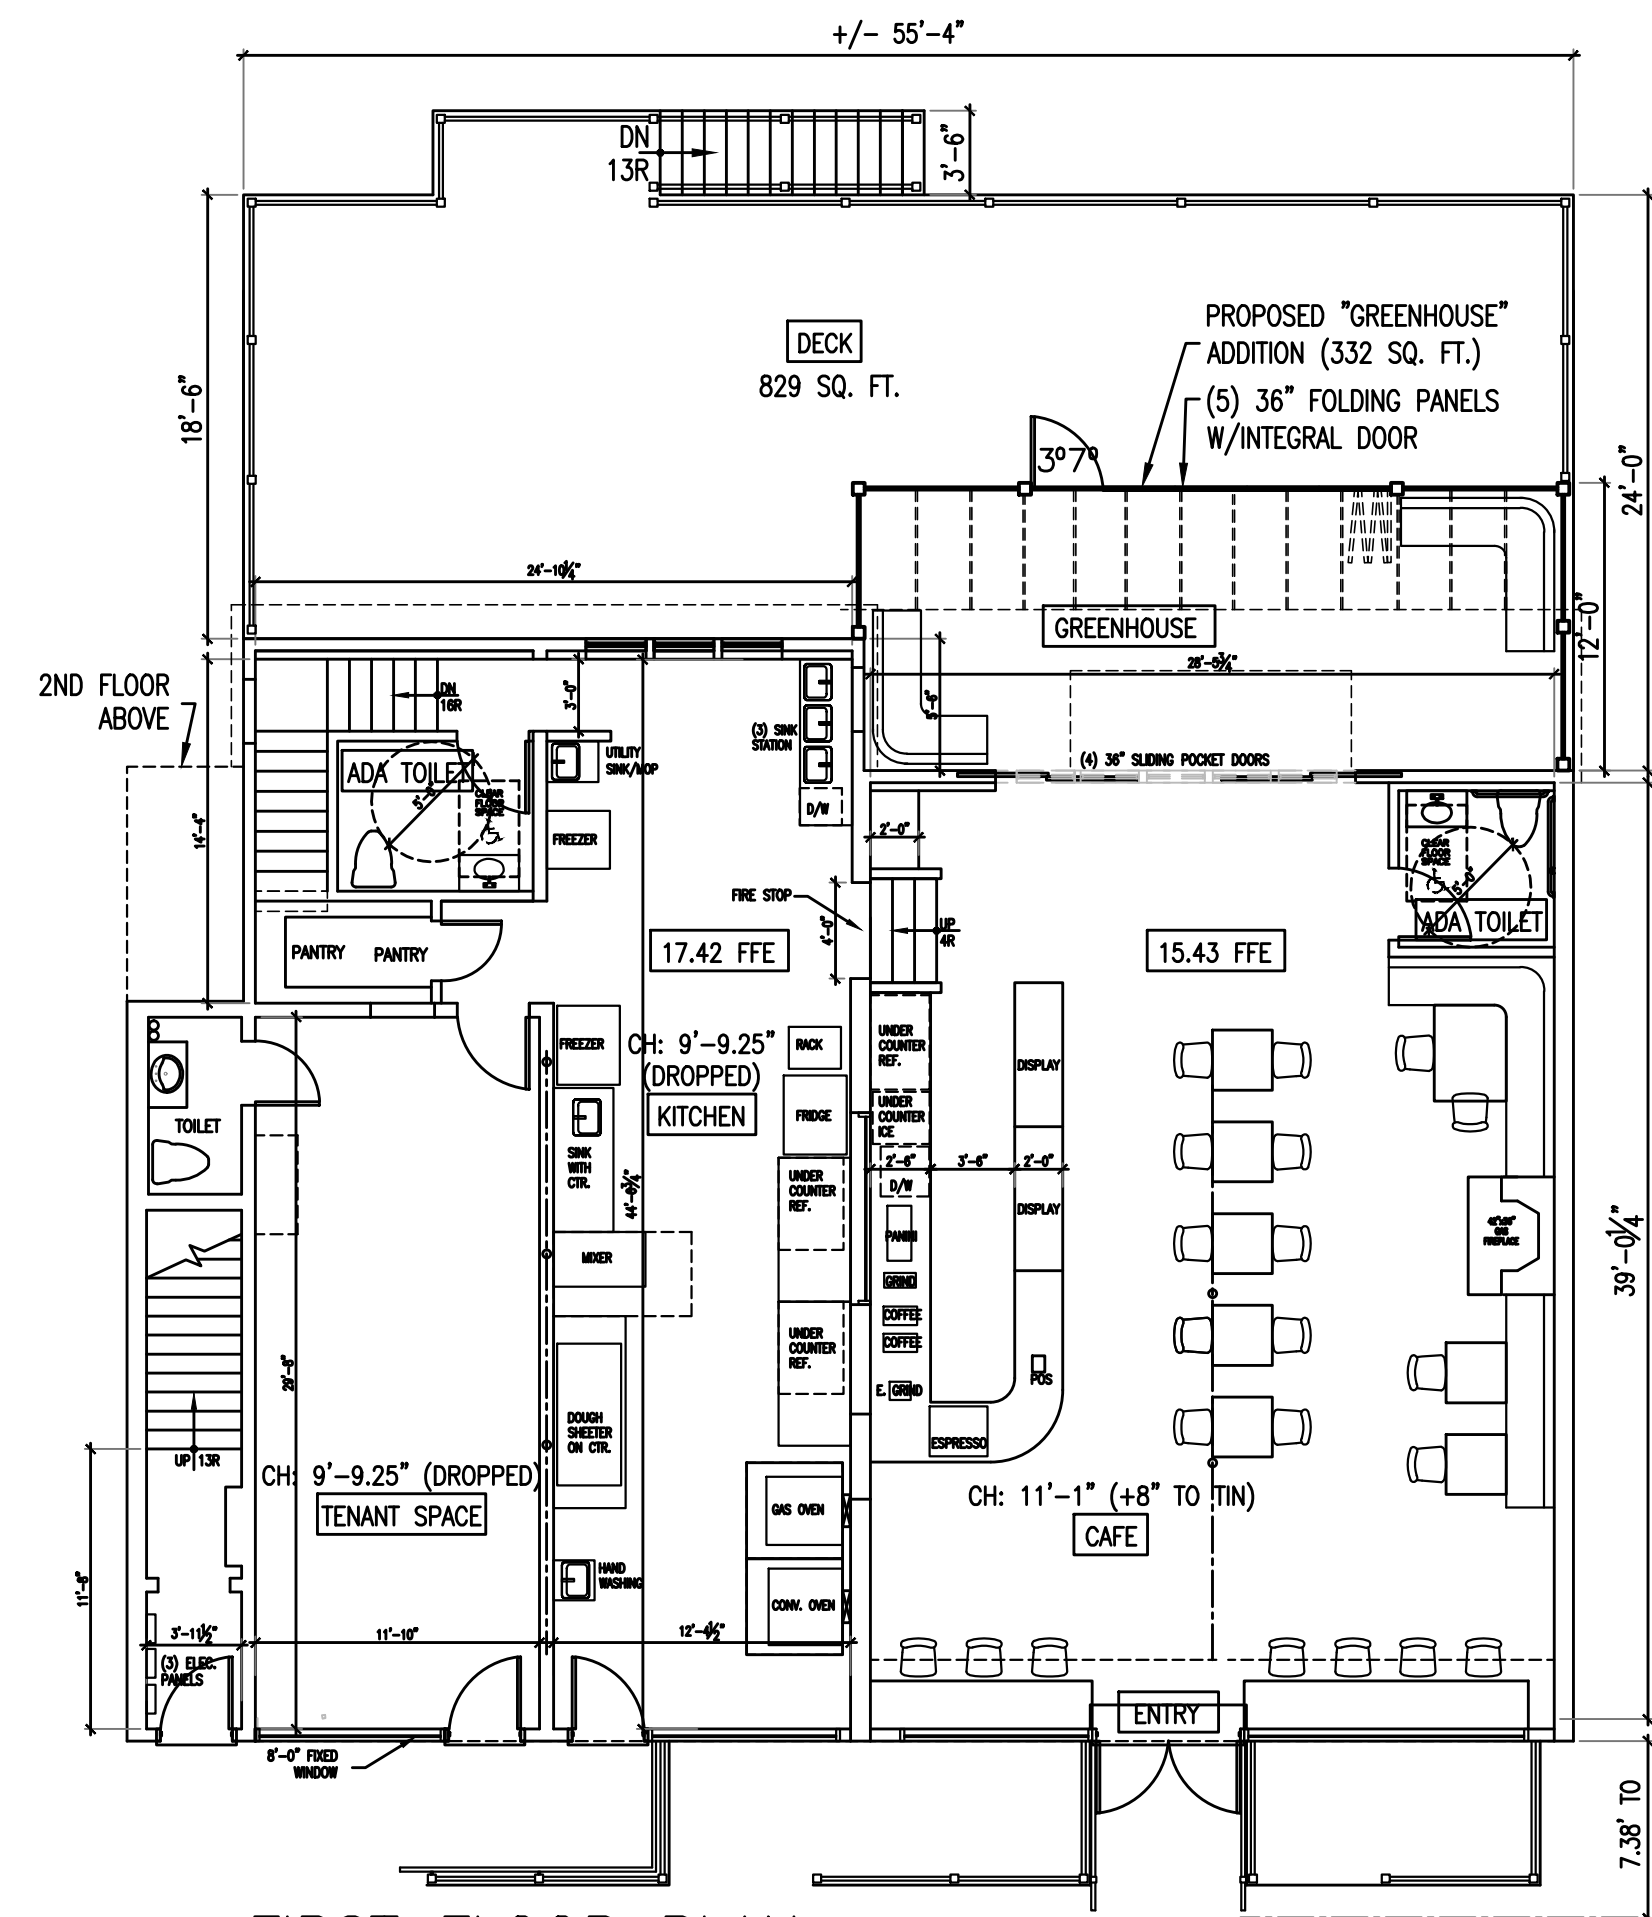
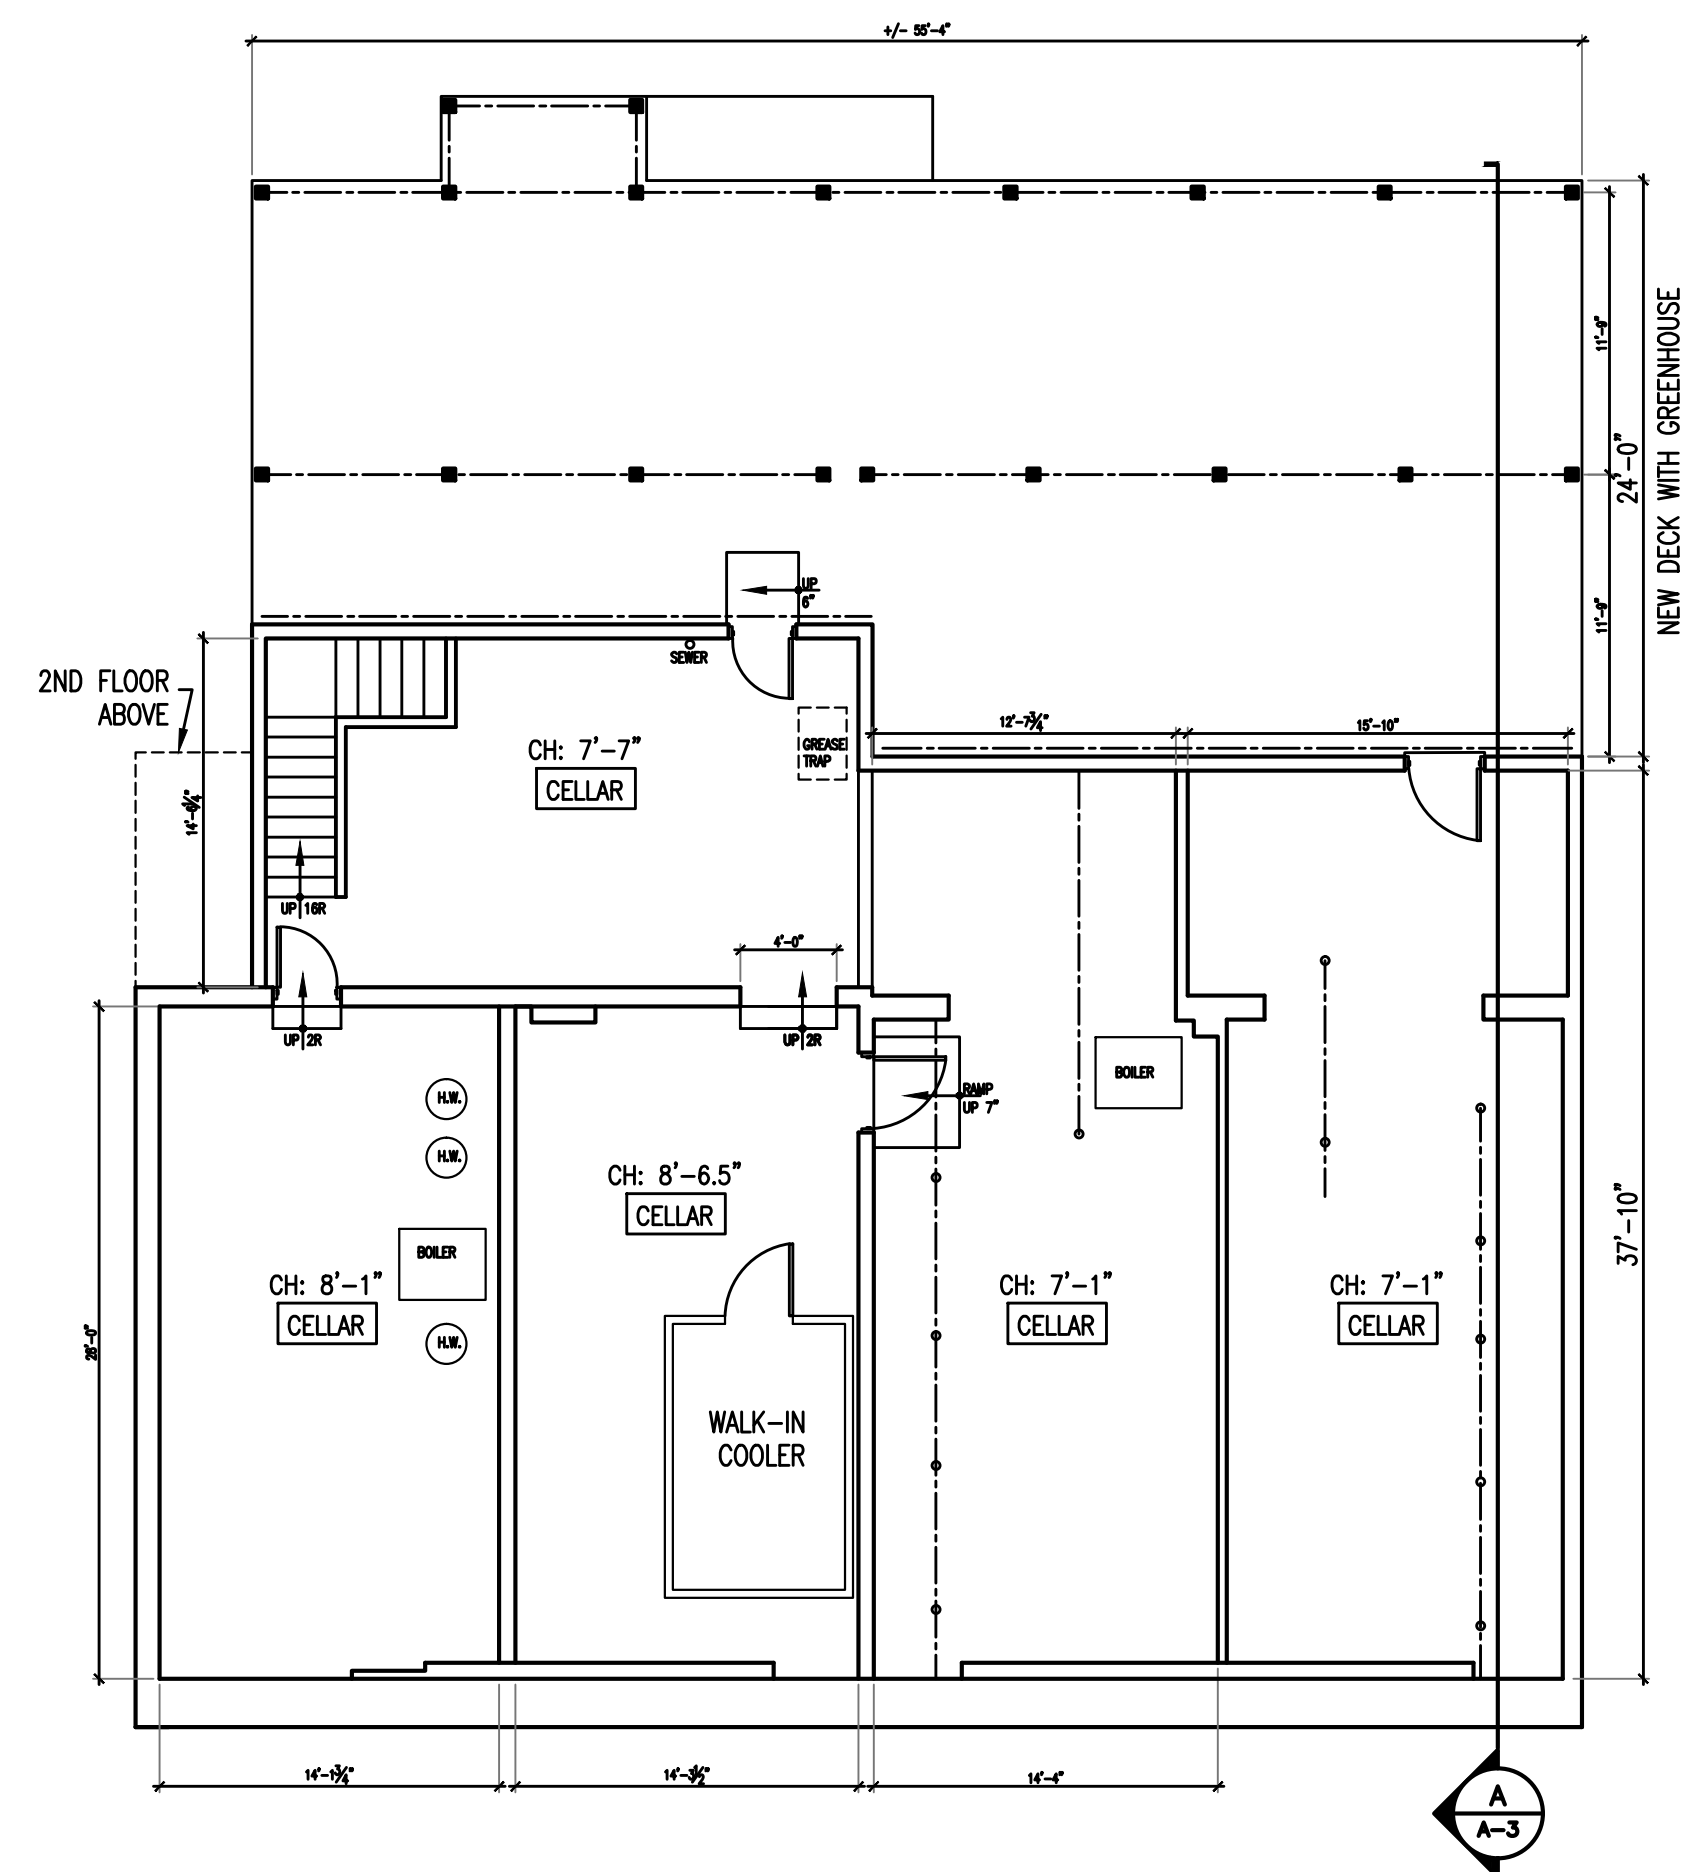


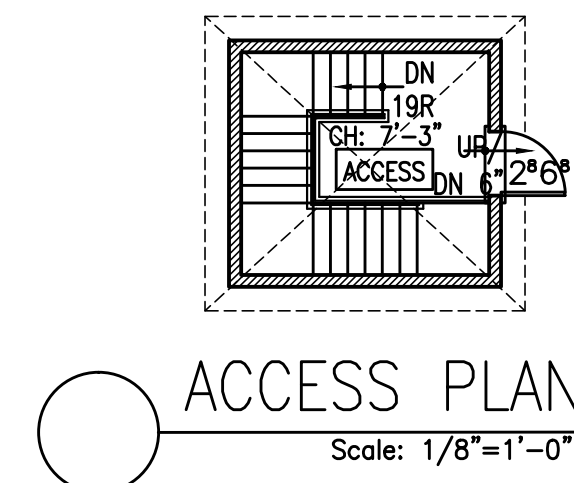


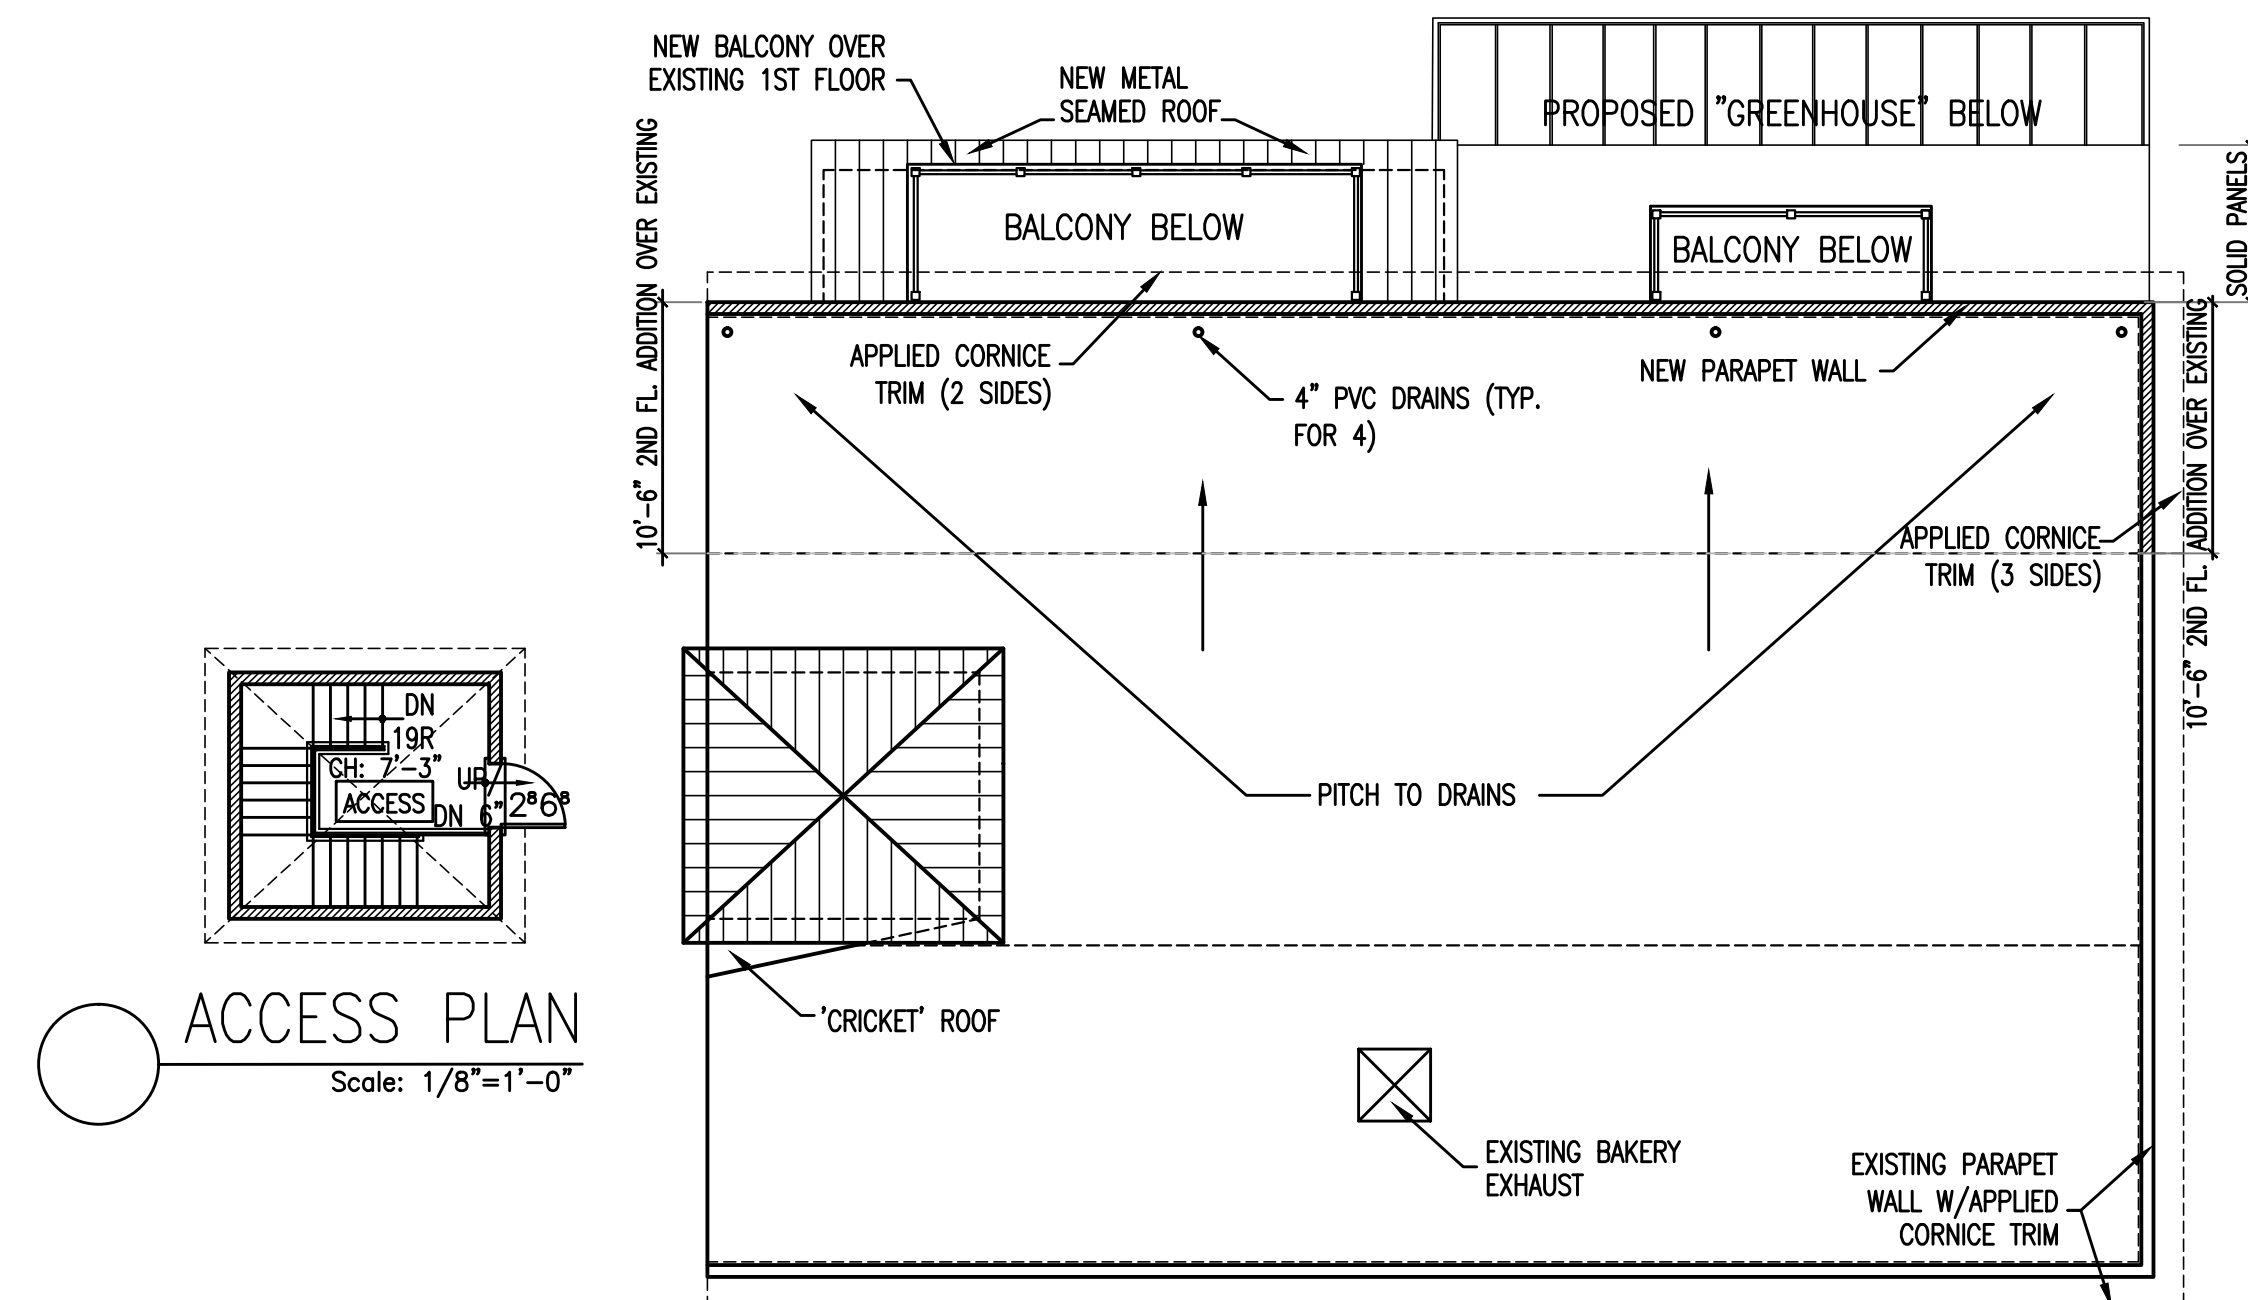

ROOF PLAN
Scale: 1/8"=1'-0"

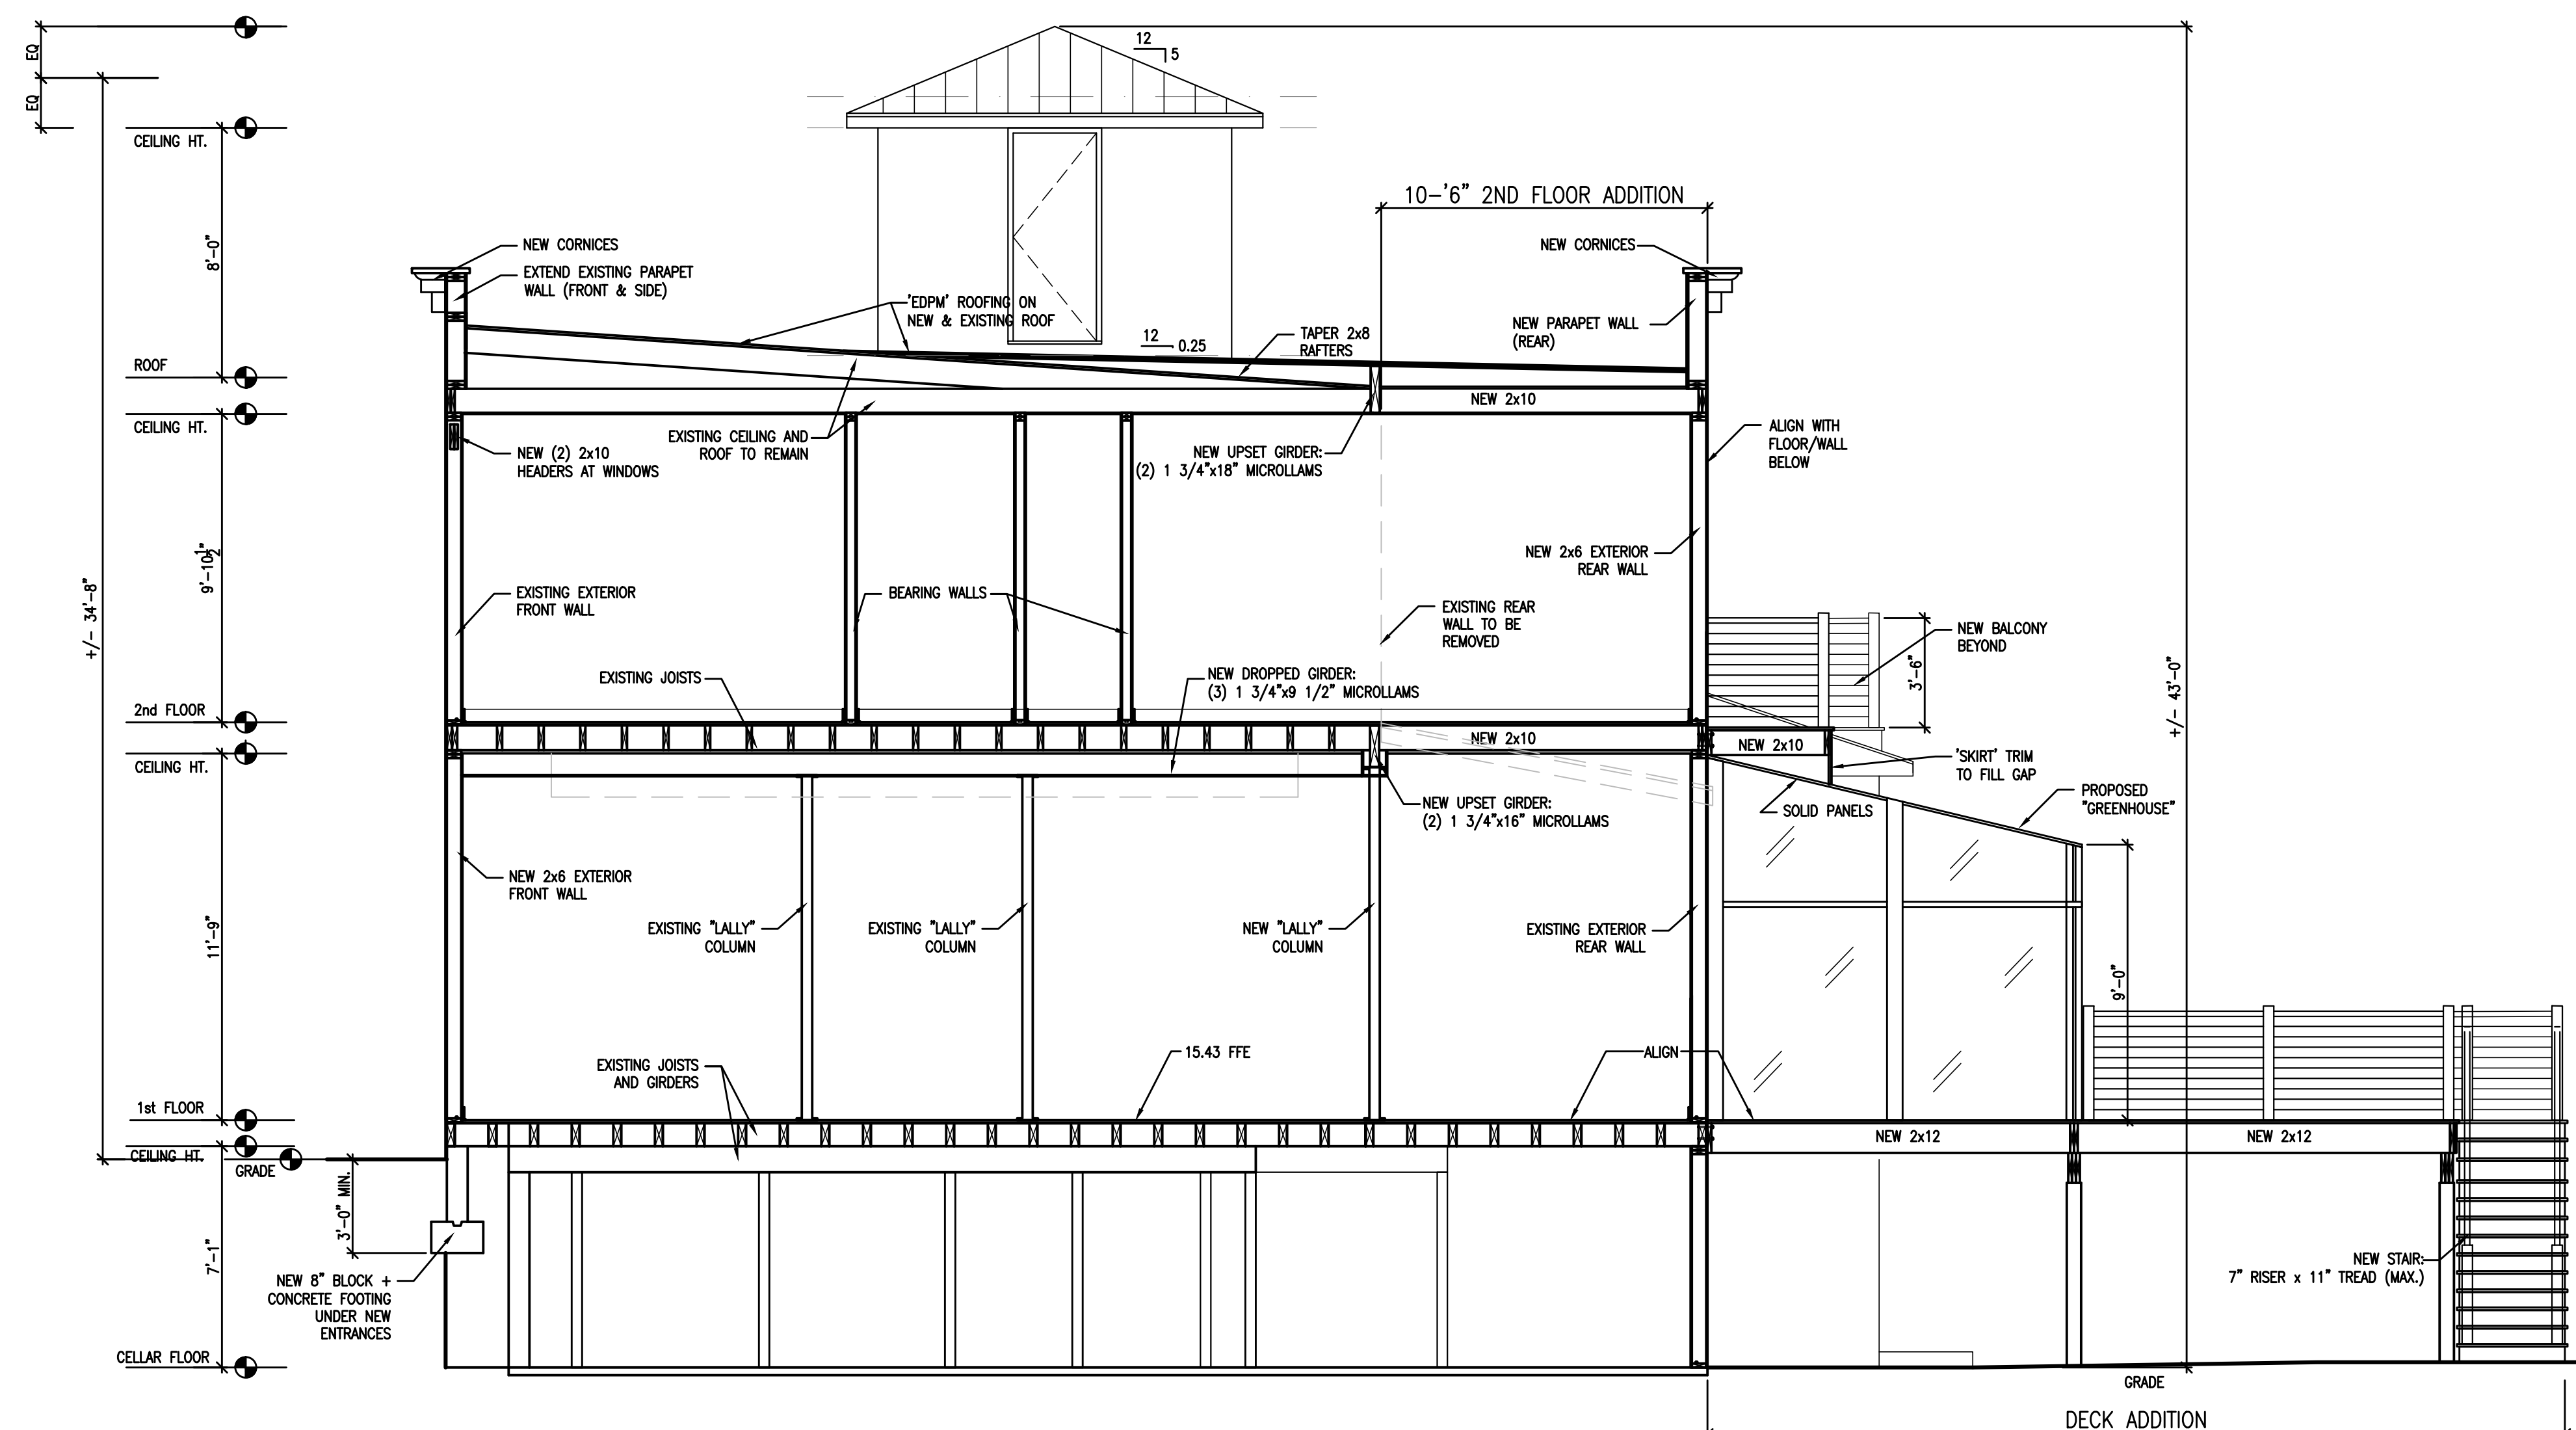

BUILDING SECTION
Scale: 1/4"=1'-0"

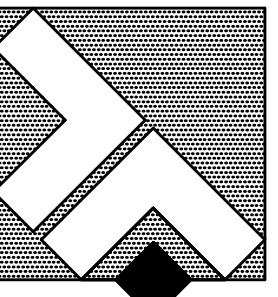24 Broad Street - Keyport, NJ		NJ LIC: #11519	
JAMES T. DALEY ARCHITECT + ASSOCIATES		DRAWN: JP	
273 FIRST STREET, KEYPORT, NJ 07735		A-3	
phone: 732-739-2684 fax: 732-739-0837			