



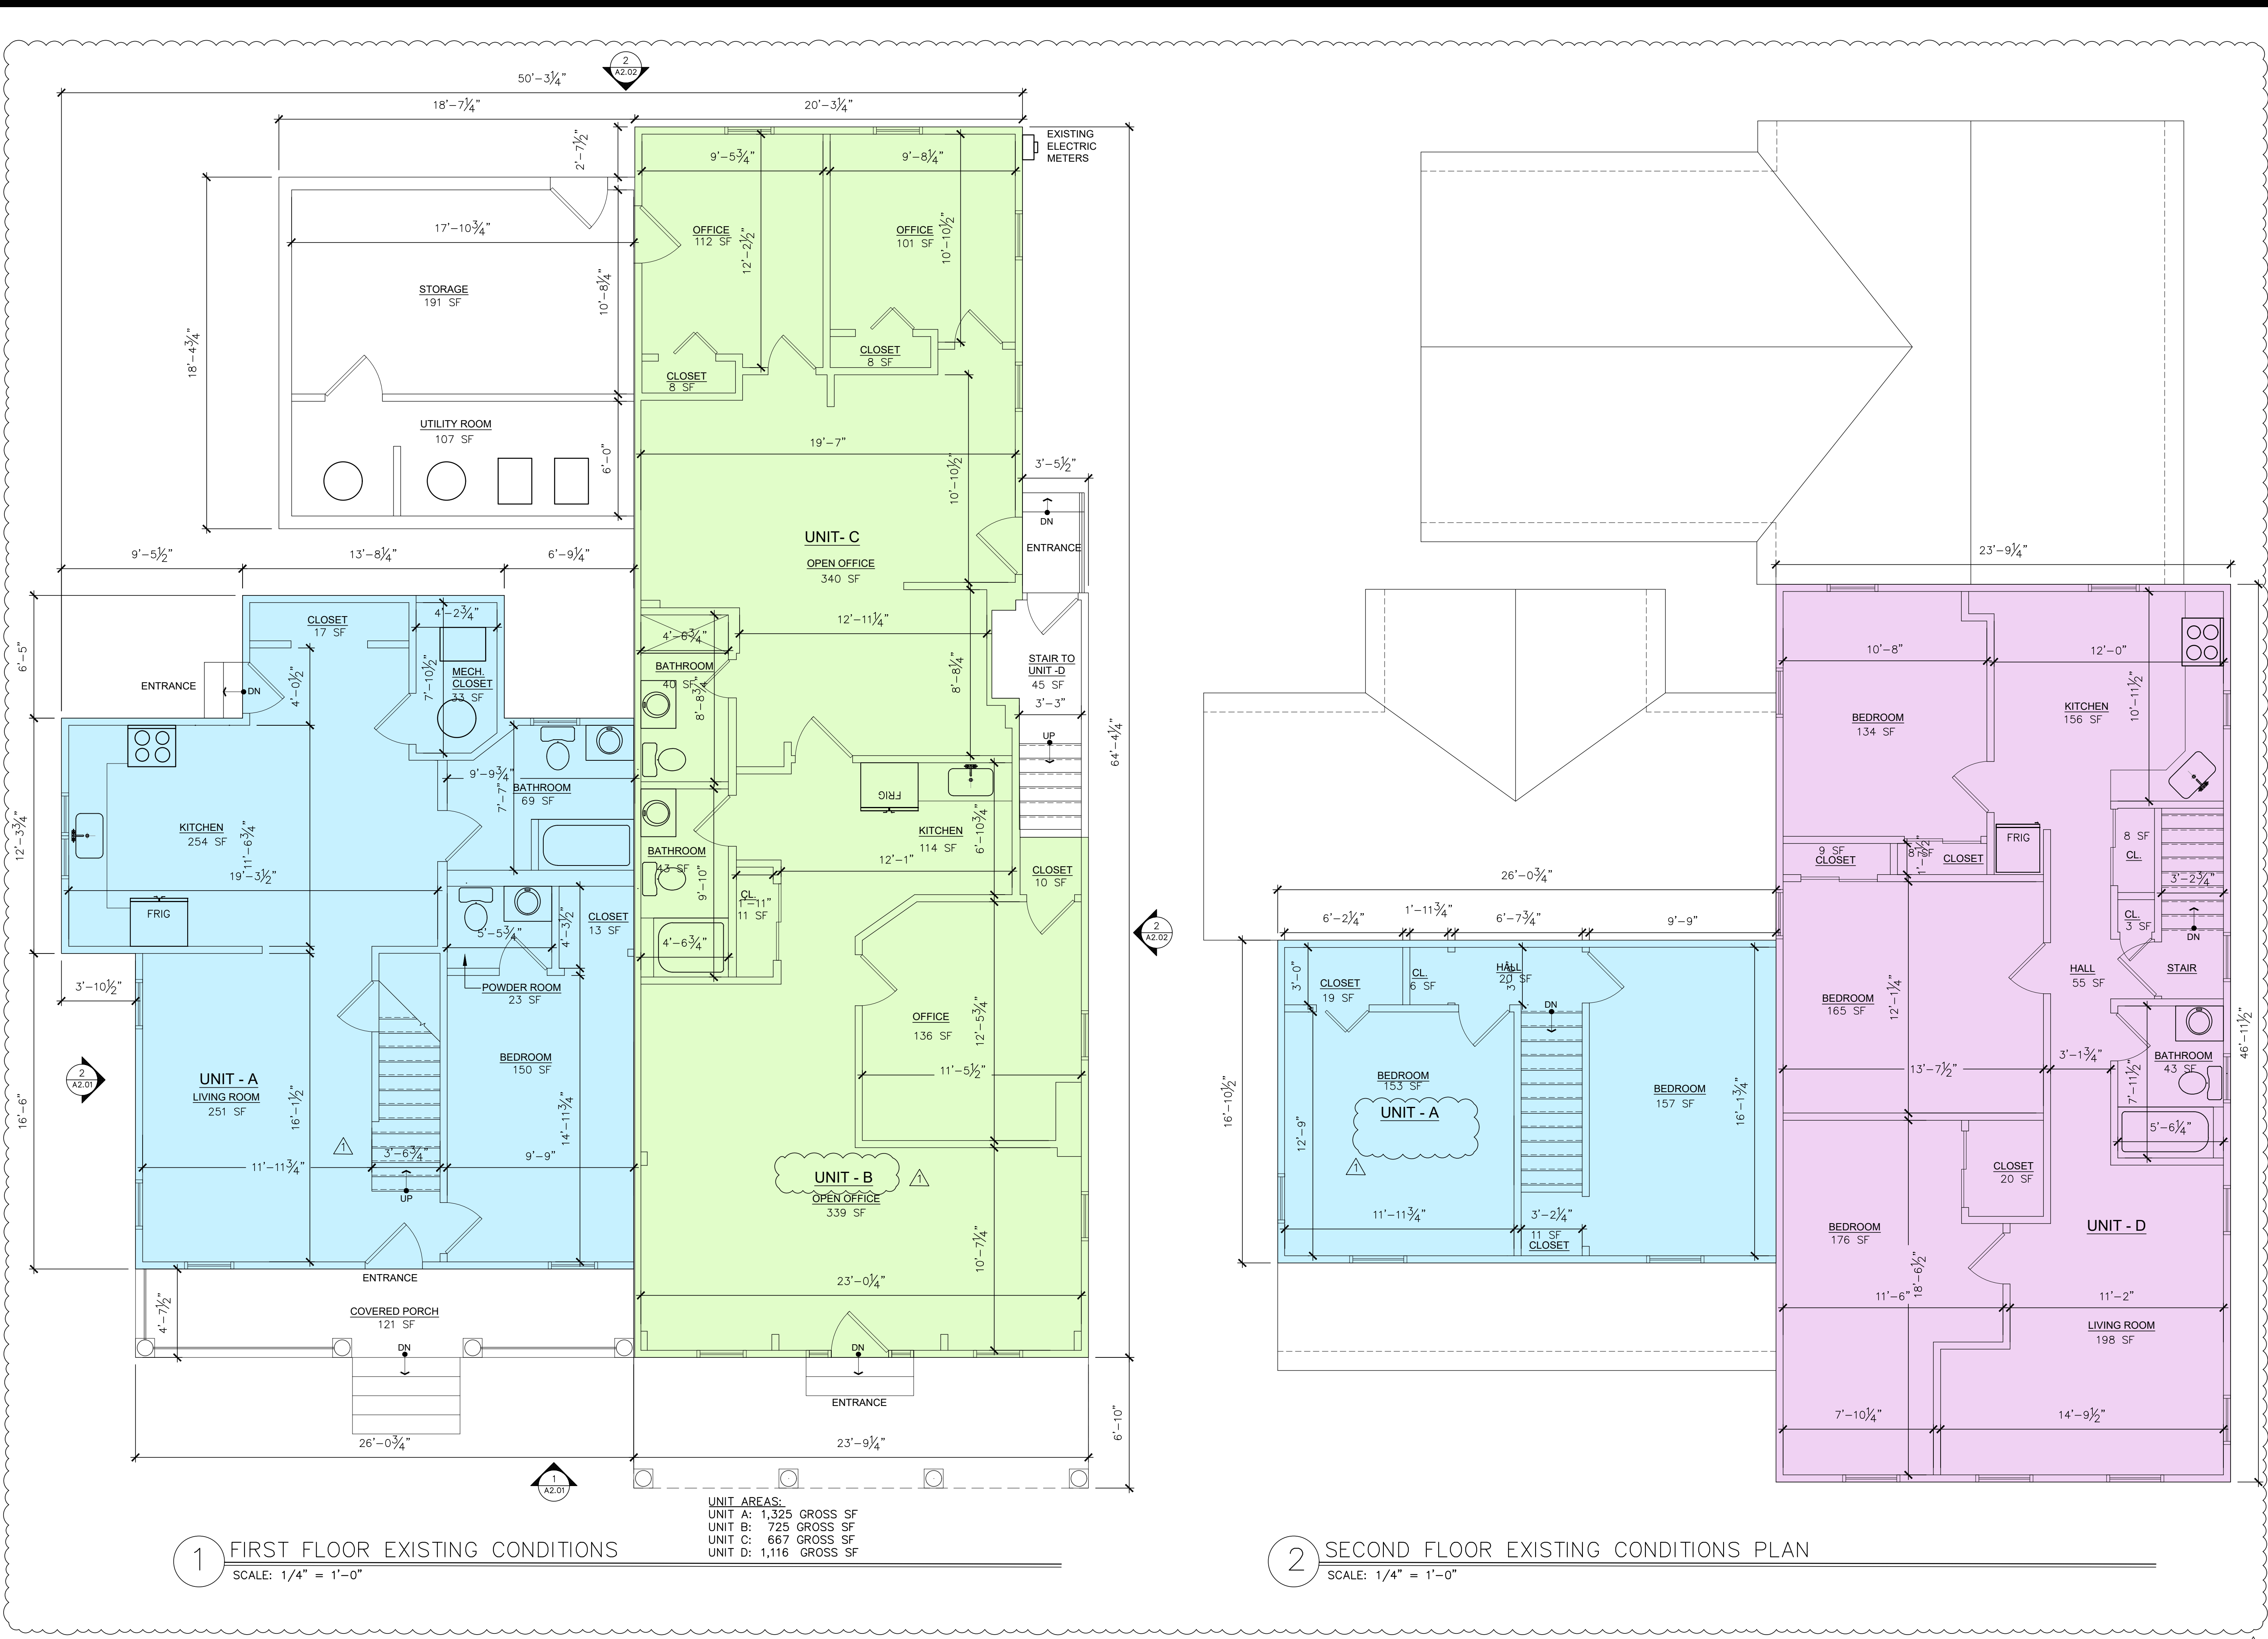

key plan

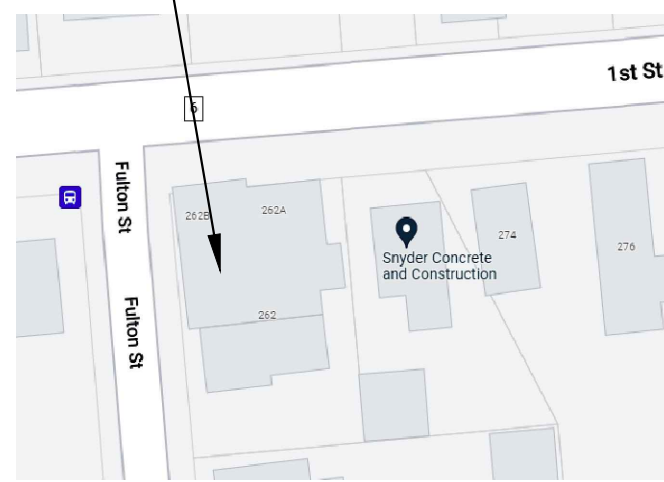

PROJECT LOCATION



CONST. CLASS : V B

Architect

**CHRIS RUDMAN
ARCHITECT**

11 TOPAZ DRIVE JACKSON, NJ 08527 732.331.9790 CHRISRUDMAN96@GMAIL.COM

issued for	date
ZONING	9.25.22
REVISED UNIT NUMBERING	3.11.23
DIMENSIONS AND AREA ADDED	4.11.23

CONSTRUCTION DOCUMENT NOTE

THIS DRAWING IS A SINGLE PART OF AN INTEGRATED SET OF CONSTRUCTION CONTRACT DOCUMENTS. REFER TO ALL DRAWING AND SPECIFICATION SHEETS INCLUDING, BUT NOT LIMITED TO, "GENERAL CONDITIONS" AND "SUMMARY OF WORK," AND APPLICABLE SPECIFICATION SECTIONS WHICH APPLY TO THIS DRAWING. REFER TO ALL DOCUMENTS FOR THE COMPLETE SCOPE OF WORK. THE CONTRACTOR WILL BE RESPONSIBLE FOR ALL INFORMATION CONTAINED IN THE "SET" OF DOCUMENTS ISSUED. THIS DRAWING IS SCHEMATIC AND IS NOT TO BE USED AS A SHOP DRAWING. ALTERATIONS FROM THAT SHOWN REQUIRED TO COORDINATE WITH OTHER TRADES OR TO CONFORM TO ACTUAL SITE CONDITIONS ARE THE CONTRACTOR'S RESPONSIBILITY. ELECTRICAL, MECHANICAL, AND PLUMBING ENGINEERS SHALL ADAPT THIS DESIGN FOR THE ACTUAL SITE REQUIREMENTS. THIS INCLUDES SIZING OF ALL PIPES AND HVAC UNIT SIZES BASED ON LOCALITY AND LOCAL CODE REQUIREMENTS. VERIFY THE LOCATIONS OR DIMENSIONS OF ALL ARCHITECTURAL AND STRUCTURAL ELEMENTS WITH THE ARCHITECTURAL AND STRUCTURAL DRAWINGS ISSUED. THE SHOWING OF THESE ELEMENTS ARE FOR REFERENCE ONLY AND ARE TO BE VERIFIED PRIOR TO DESIGN OR CONSTRUCTION. NO LIABILITY IS ASSUMED BY THE INDICATION OF THE ELEMENTS IN THESE DRAWINGS.

seal

Copyright © 2022. All rights reserved. No part of this drawing may be reproduced or distributed in any form or by any means without written permission from Chris Rudman.

CHRIS RUDMAN, AIA
NJ Lic # 21A1017765

NICA, NICA, LLC

262 1st STREET
KEYPORT, NJ 07735

APARTMENT DIVISION

drawing title

EXISTING CONDITIONS
PLANS


project no 22022

sheet no.


A1.00

NOTES: # REFERS TO KEYNOTE

- DOOR REMOVED AND INFILLED WITH NEW 1 HOUR FIRE RATED DEMISING WALL.
- NEW KITCHEN


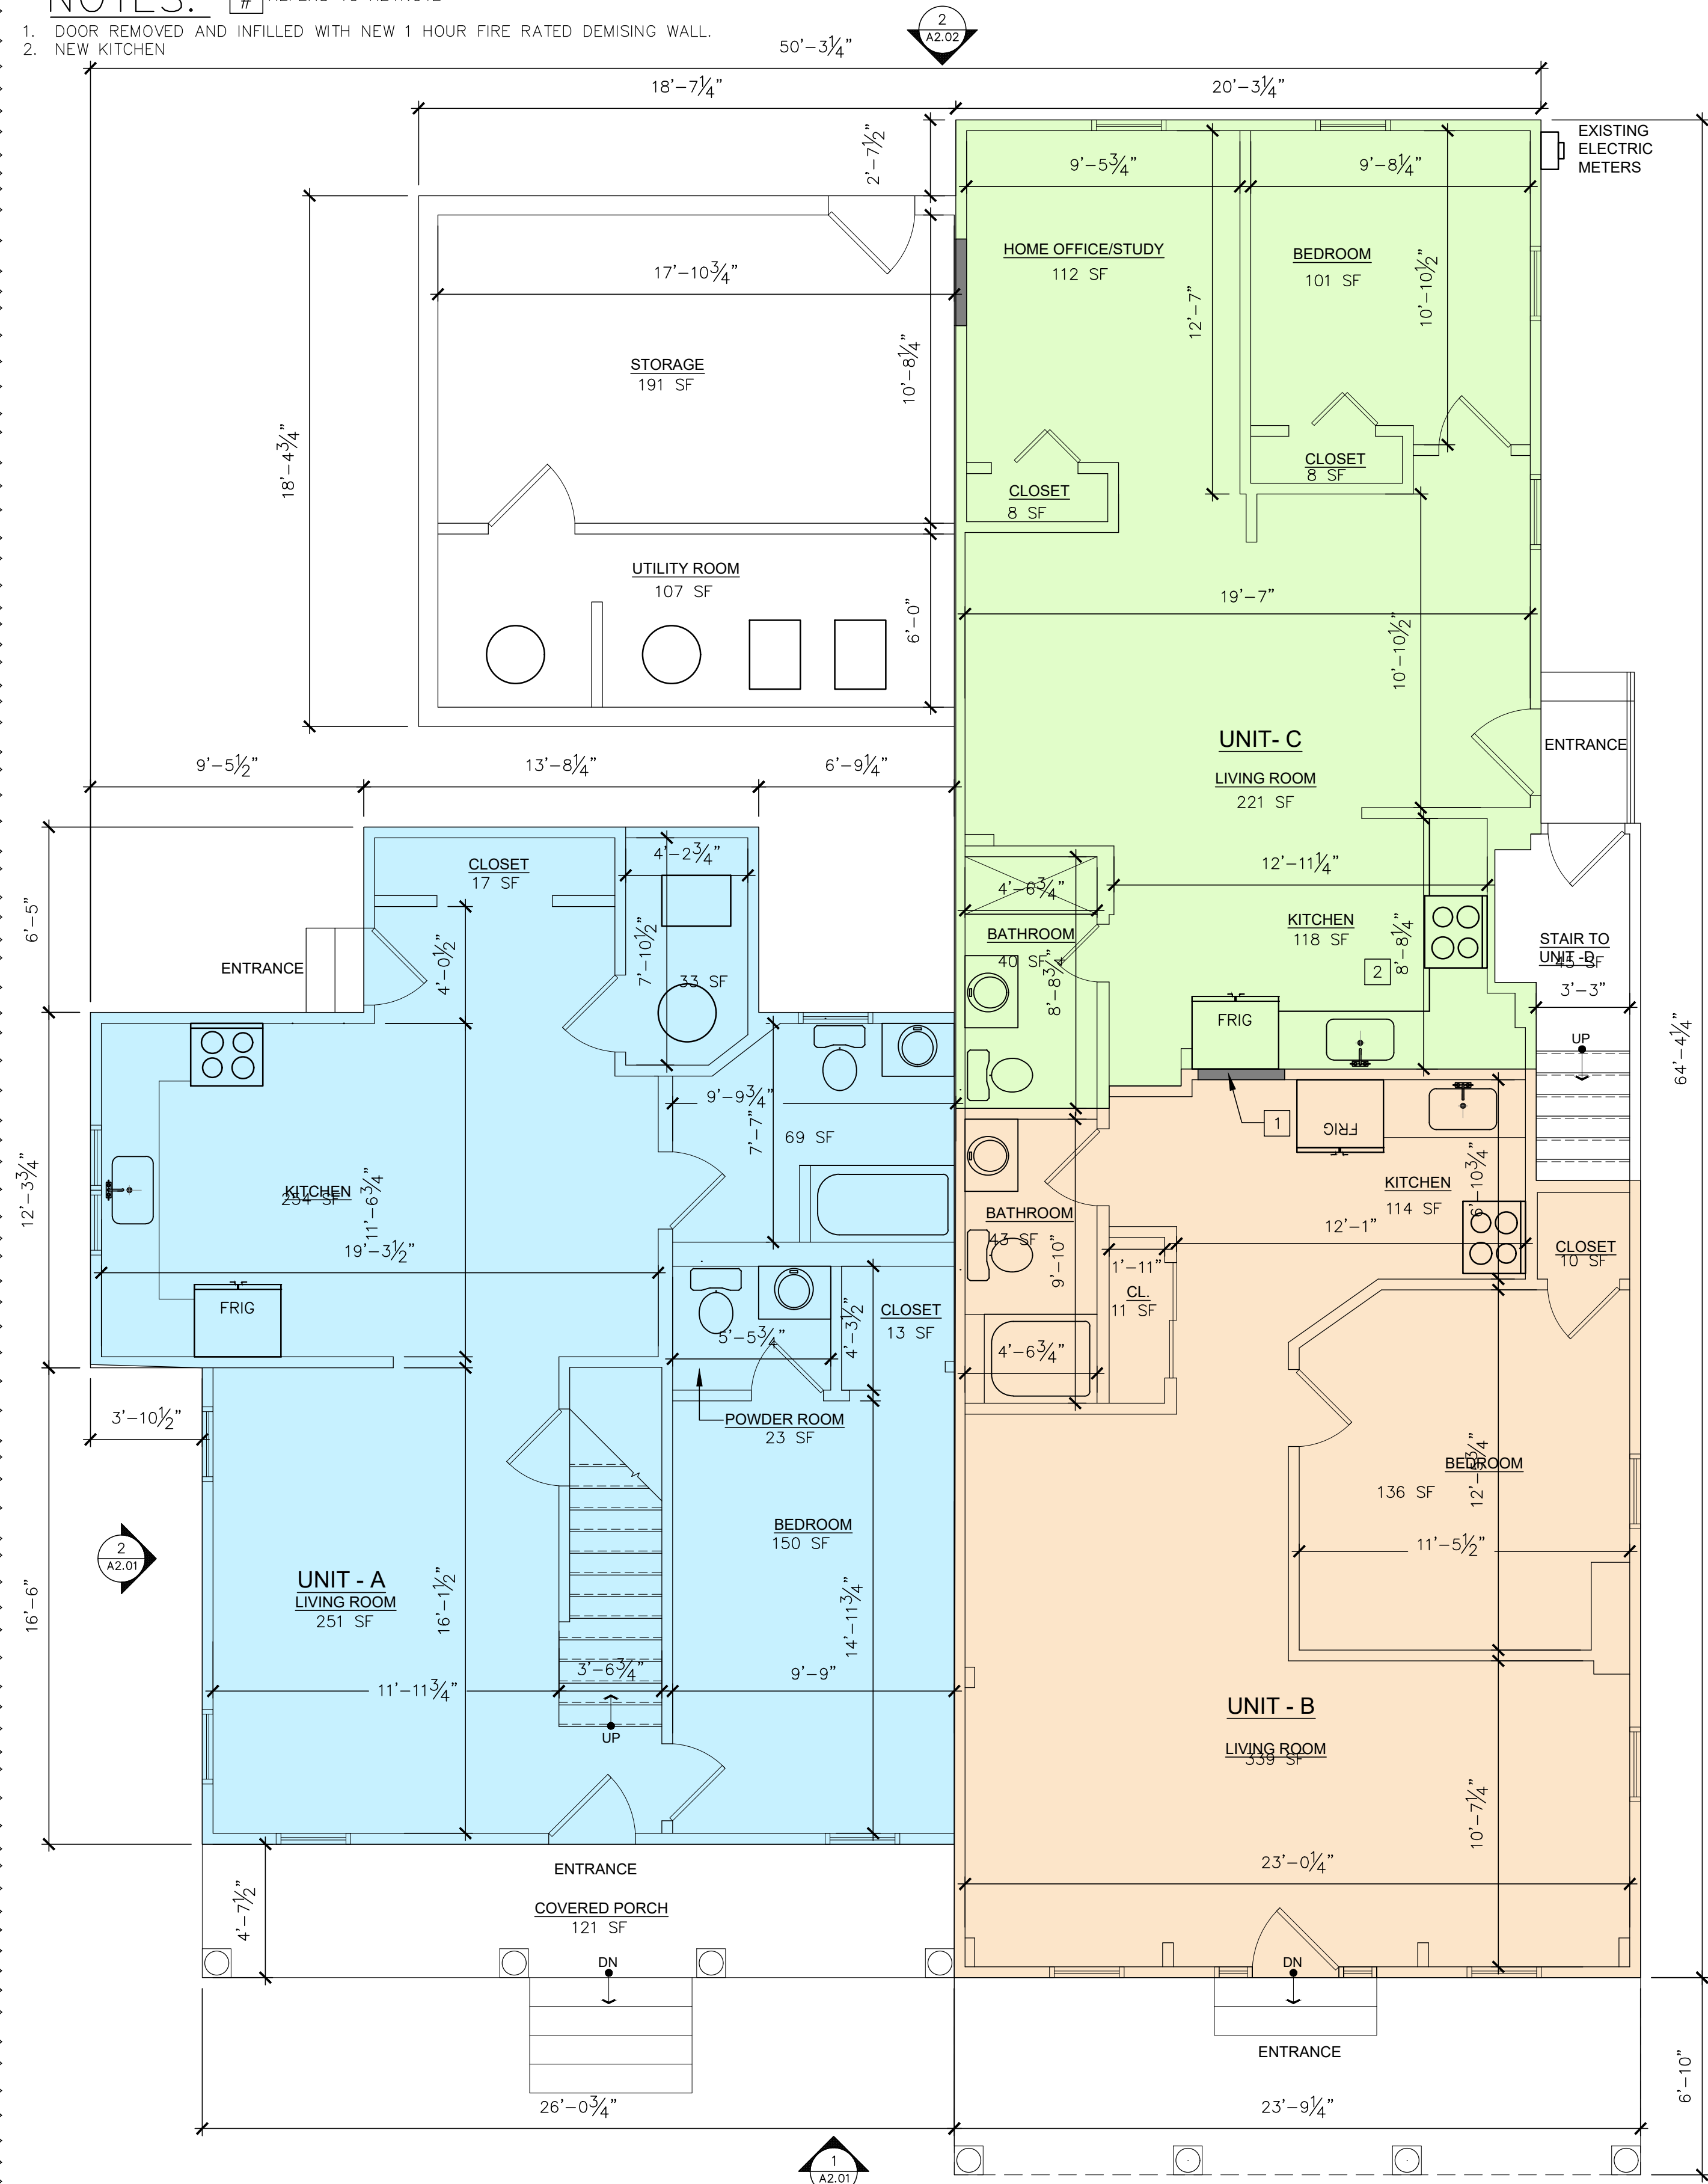


1 PROPOSED FIRST FLOOR PLAN
SCALE: 1/4" = 1'-0"

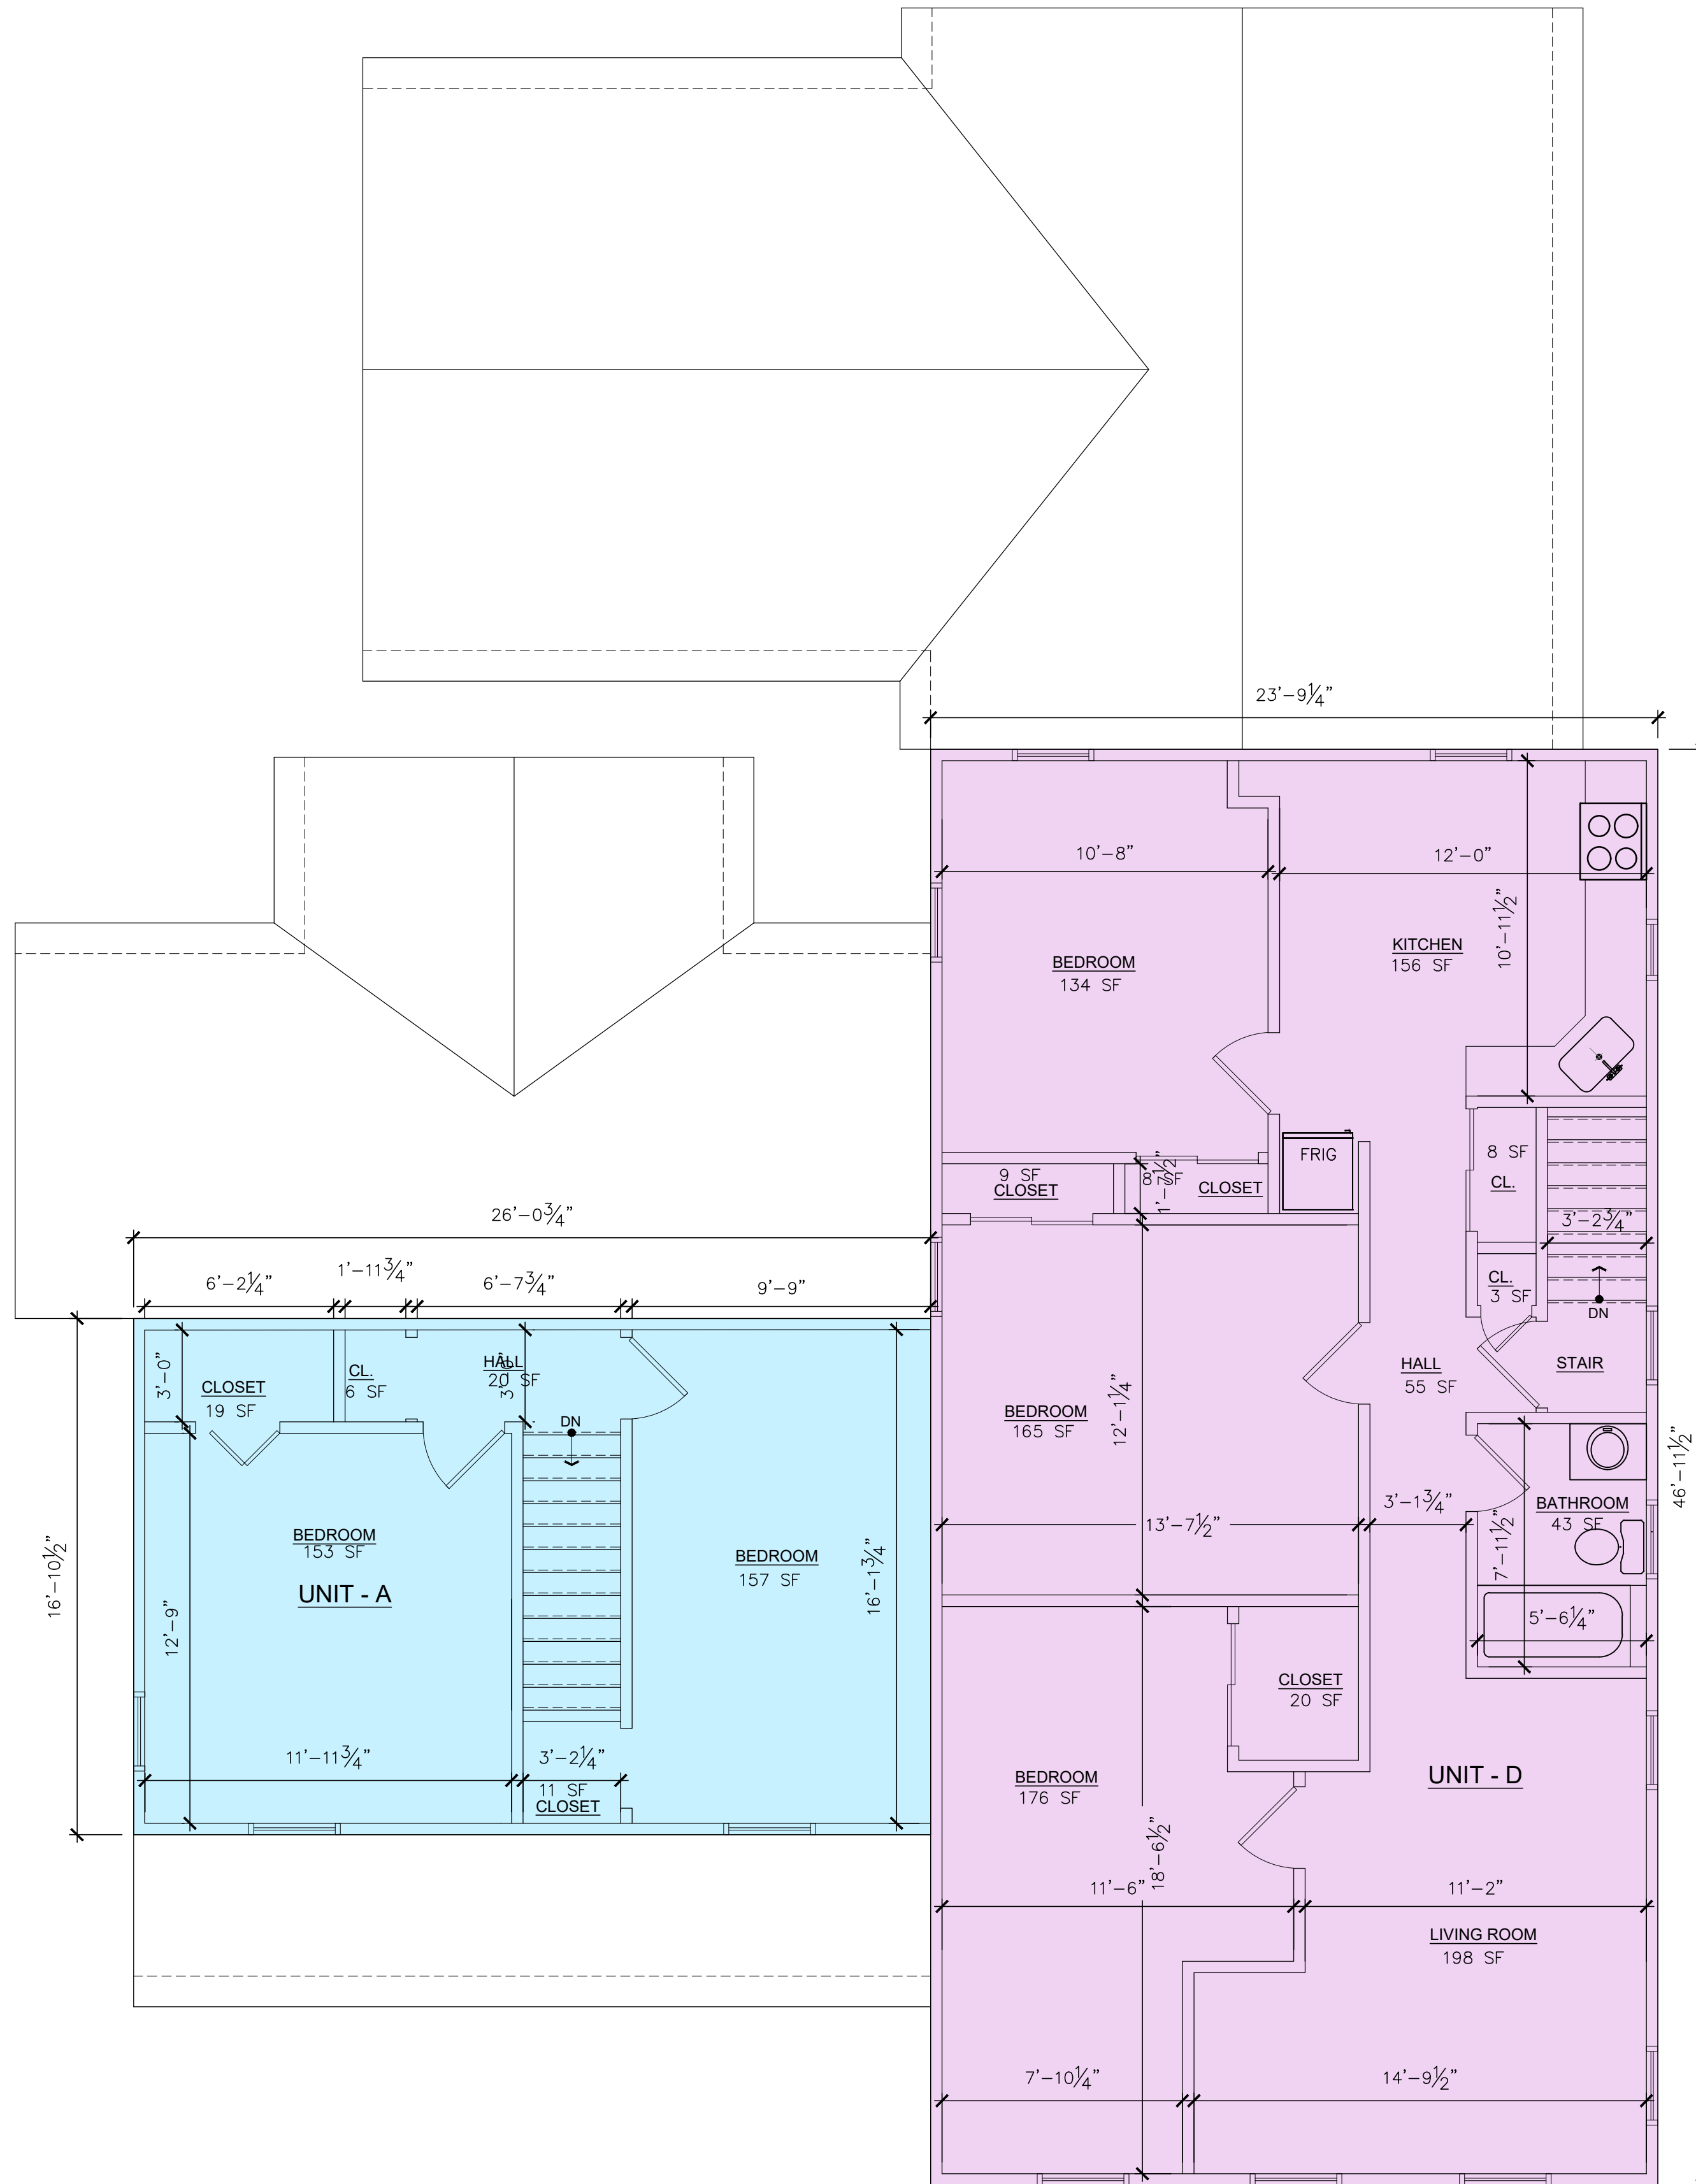

2 SECOND FLOOR EXISTING CONDITIONS PLAN- NO CHANGE
SCALE: 1/4" = 1'-0"

key plan

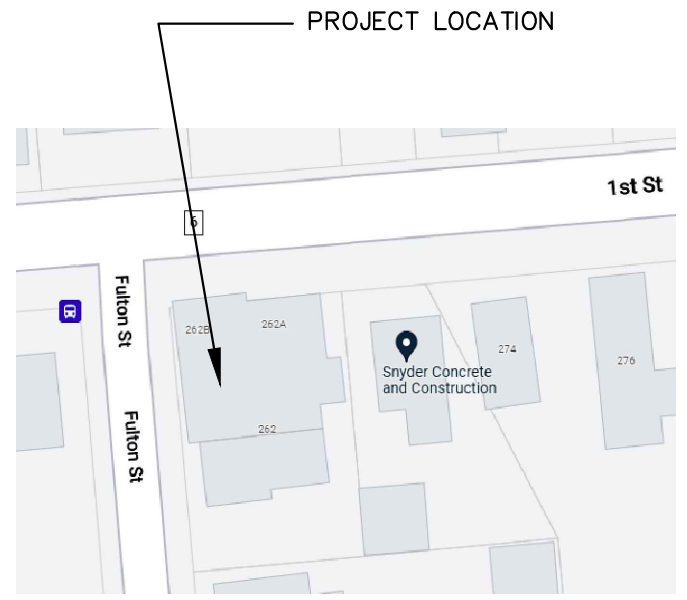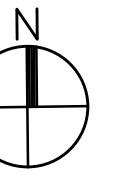

CONST. CLASS : V B

Architect

**CHRIS RUDMAN
ARCHITECT**

11 TOPAZ DRIVE JACKSON, NJ 08527 732.331.9790 CHRISRUDMAN96@GMAIL.COM

issued for	date
ZONING	9.25.22
REVISED UNIT NUMBERING	3.11.23
DIMENSIONS AND AREA ADDED	4.11.23

CONSTRUCTION DOCUMENT NOTE

THIS DRAWING IS A SINGLE PART OF AN INTEGRATED SET OF CONSTRUCTION CONTRACT DOCUMENTS. REFER TO ALL DRAWING AND SPECIFICATION SHEETS INCLUDING, BUT NOT LIMITED TO, "GENERAL CONDITIONS" AND "SUMMARY OF WORK," AND APPLICABLE SPECIFICATION SECTIONS WHICH APPLY TO THIS DRAWING. REFER TO ALL DOCUMENTS FOR THE COMPLETE SCOPE WORK. THE CONTRACTOR WILL BE RESPONSIBLE FOR ALL INFORMATION CONTAINED IN THE "SET" OF DOCUMENTS ISSUED. THIS DRAWING IS SCHEMATIC AND IS NOT TO BE USED AS A SHOP DRAWING. ALTERATIONS FROM THAT SHOWN REQUIRED TO COORDINATE WITH OTHER TRADES OR TO CONFORM TO ACTUAL SITE CONDITIONS ARE THE CONTRACTOR'S RESPONSIBILITY. ELECTRICAL, MECHANICAL, AND PLUMBING ENGINEERS SHALL ADAPT THIS DESIGN FOR THE ACTUAL SITE REQUIREMENTS. THIS INCLUDES SIZING OF ALL PIPES AND HVAC UNIT SIZES BASED ON LOCALITY AND LOCAL CODE REQUIREMENTS. VERIFY THE LOCATION OR DIMENSIONS OF ALL ARCHITECTURAL AND STRUCTURAL ELEMENTS WITH THE ARCHITECTURAL AND STRUCTURAL DRAWINGS ISSUED. THE SHOWING OF THESE ELEMENTS ARE FOR REFERENCE ONLY AND ARE TO BE VERIFIED PRIOR TO DESIGN OR CONSTRUCTION. NO LIABILITY IS ASSUMED BY THE INDICATION OF THE ELEMENTS IN THESE DRAWINGS.

seal

Copyright © 2022.
All rights reserved.
No part of this
drawing may be
reproduced or
distributed in any
form or by any
means without
written permission
from Chris Rudman.

CHRIS RUDMAN, AIA
NJ Lic # 21A1017765

NICA, NICA, LLC

262 1st STREET
KEYPORT, NJ 07735

APARTMENT DIVISION



drawing title

EXISTING CONDITIONS
AND PROPOSED
PLANS

project no 22022

sheet no.

A1.01

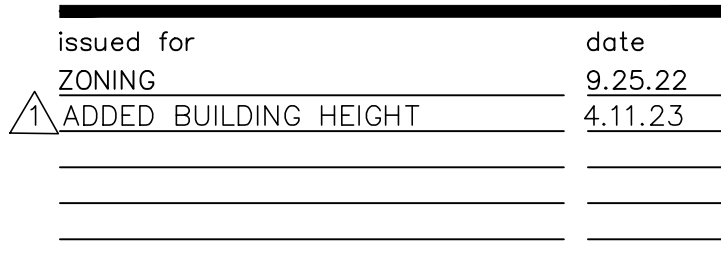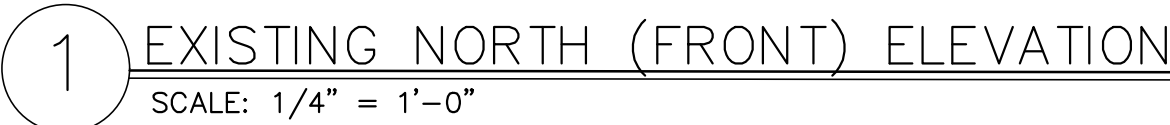

CONSTRUCTION DOCUMENT NOTE

THIS DRAWING IS A SINGLE PART OF AN INTEGRATED SET OF CONSTRUCTION CONTRACT DOCUMENTS. IT REFERS TO ALL DRAWINGS AND SPECIFICATION SHEETS INCLUDING BUT NOT LIMITED TO "GENERAL CONDITIONS" AND "SUMMARY OF WORK", AND APPLICABLE SPECIFICATION SECTIONS. THE CONTRACTOR SHALL BE RESPONSIBLE FOR OBTAINING THE COMPLETE SCOPE WORK. THE CONTRACTOR WILL BE RESPONSIBLE FOR VERIFYING THE ACCURACY OF THE INFORMATION SHOWN ON THIS DRAWING. THIS DRAWING IS SCHEMATIC AND IS NOT TO BE USED AS A SHOP DRAWING. ALTERATIONS FROM THAT SHOWN ARE REQUIRED TO COORDINATE WITH OTHER CONTRACTORS' WORK. THE CONTRACTOR SHALL BE RESPONSIBLE FOR THE CONTRACTOR'S RESPONSIBILITY, ELECTRICAL, MECHANICAL, AND PLUMBING ENGINEERS SHALL ADAPT THIS DESIGN FOR THE ACTUAL SITE. THE CONTRACTOR SHALL VERIFY THE LOCATION OF ALL EXISTING UTILITIES BASED ON LOCALITY AND LOCAL CODE REQUIREMENTS. VERIFY THE LOCATION OF ALL EXISTING UTILITIES AND STRUCTURAL ELEMENTS. THE ELEMENTS WITHIN THE ARCHITECTURAL AND STRUCTURAL DRAWINGS ISSUED. THE SHOWING OF THESE ELEMENTS ARE FOR REFERENCE ONLY AND ARE TO BE VERIFIED PRIOR TO CONSTRUCTION. THE CONTRACTOR SHALL BE ASSUMED BY THE INDICATION OF THE ELEMENTS IN THESE DRAWINGS.

Copyright © 2022.
All rights reserved.
No part of this
drawing may be
reproduced or
distributed in any
form or by any
means without
written permission
from Chris Rudman.

NICA, NICA, LLC
262 1st STREET
KEYPORT, NJ 07735



APARTMENT DIVISION

drawing title

EXISTING EXTERIOR ELEVATIONS

project no 22022

sheet no. **AG 01**

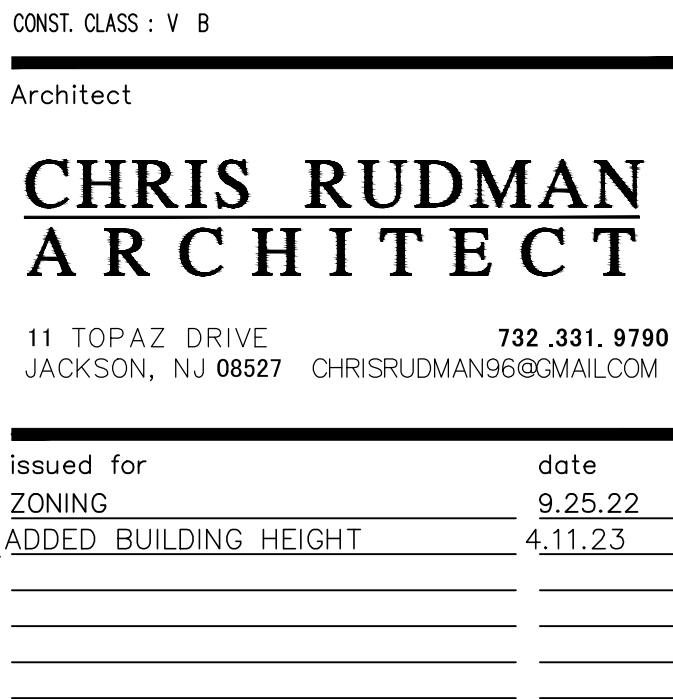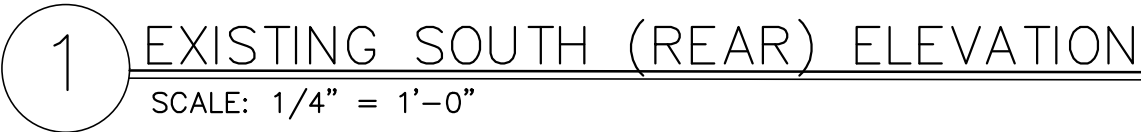

CONSTRUCTION DOCUMENT NOTE

THIS DRAWING IS A SINGLE PART OF AN INTEGRATED SET OF CONSTRUCTION CONTRACT DOCUMENTS. IT REFERS TO ALL DRAWING AND SPECIFICATION REQUIREMENTS, INCLUDING BUT NOT LIMITED TO THE GENERAL CONDITIONS AND SUMMARY OF WORK, AND APPLICABLE SPECIFICATIONS. THE CONTRACTOR SHALL BE RESPONSIBLE FOR OBTAINING THE COMPLETE SOWK. THE CONTRACTOR WILL BE RESPONSIBLE FOR VERIFYING THAT THIS DRAWING IS SCHEMATIC AND IS NOT TO BE USED AS A SHOP DRAWING. ANY ALTERATIONS FROM THAT SHOWN REQUIRED TO COORDINATE WITH OTHER TRADES OR TO CORRECT CONFLICTS ARE THE SOLE RESPONSIBILITY OF THE CONTRACTOR'S RESPONSIBILITY. ELECTRICAL, MECHANICAL, AND PLUMBING REQUIREMENTS. THIS INCLUDES SIZING OF ALL PIPES AND HVAC UNIT CAPACITIES BASED ON THE DESIGN LOADS. THE CONTRACTOR SHALL VERIFY THE LOCATIONS OR DIMENSIONS OF ALL ARCHITECTURAL AND STRUCTURAL ELEMENTS. THESE ELEMENTS ARE FOR REFERENCE ONLY AND ARE TO BE VERIFIED BY THE CONTRACTOR. THE CONTRACTOR SHALL BE RESPONSIBLE FOR ASSUMING BY THE INDICATION OF THE ELEMENTS IN THESE DRAWINGS.

Copyright © 2022.
All rights reserved.
No part of this
drawing may be
reproduced or
distributed in any
form or by any
means without
written permission
from Chris Rudman.

NICA, NICA, LLC
262 1st STREET
KEYPORT, NJ 07735
APARTMENT DIVISION
drawing title

EXISTING EXTERIOR
ELEVATIONS

project no. 22022

sheet no. 10000