




23 BROOK AVE
KEYPORT, NJ 07735
MONMOUTH COUNTY
BLOCK 102 LOT 6

5/18/2021


for the

A-1

 

SITE PLAN BASED ON SURVEY PROVIDED BY:
KEE ENGINEERING ENTERPRISES
51 GERARD AVENUE, MATAWAN, NJ 07747
T: 732-290-9600
ROBERT KEE, JR. NJ LIC. # 24GB02320600
DATED: 3/II/2I


NOTE:
THIS DRAWING IS APPROVED ONLY FOR THE SCOPE OF WORK
INDICATED ON THE DRAWINGS. ALL OTHER MATTERS SHOWN
ARE NOT TO BE RELIED UPON OR CONSIDERED AS EITHER BEING
APPROVED BY THIS ARCHITECT AND HIS CONSULTANTS OR IN
ACCORDANCE WITH APPLICABLE CODES AND STANDARDS

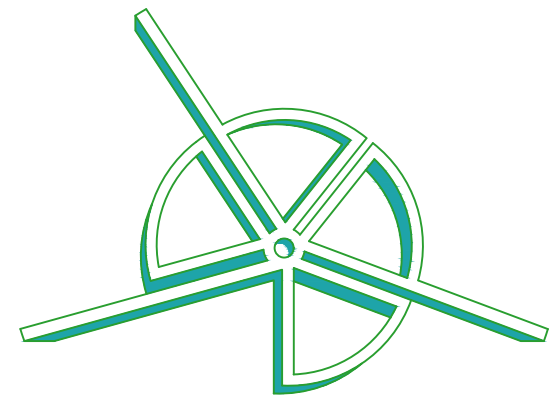


JASON PEIST
ARCHITECT, LLC

171 BROAD ST. MATAWAN, NJ 07747
732-379-0743 | WWW.JASONPEIST.COM


23 BROOK AVE
KEYPORT, NJ 07735
MONMOUTH COUNTY
BLOCK 102 LOT 6

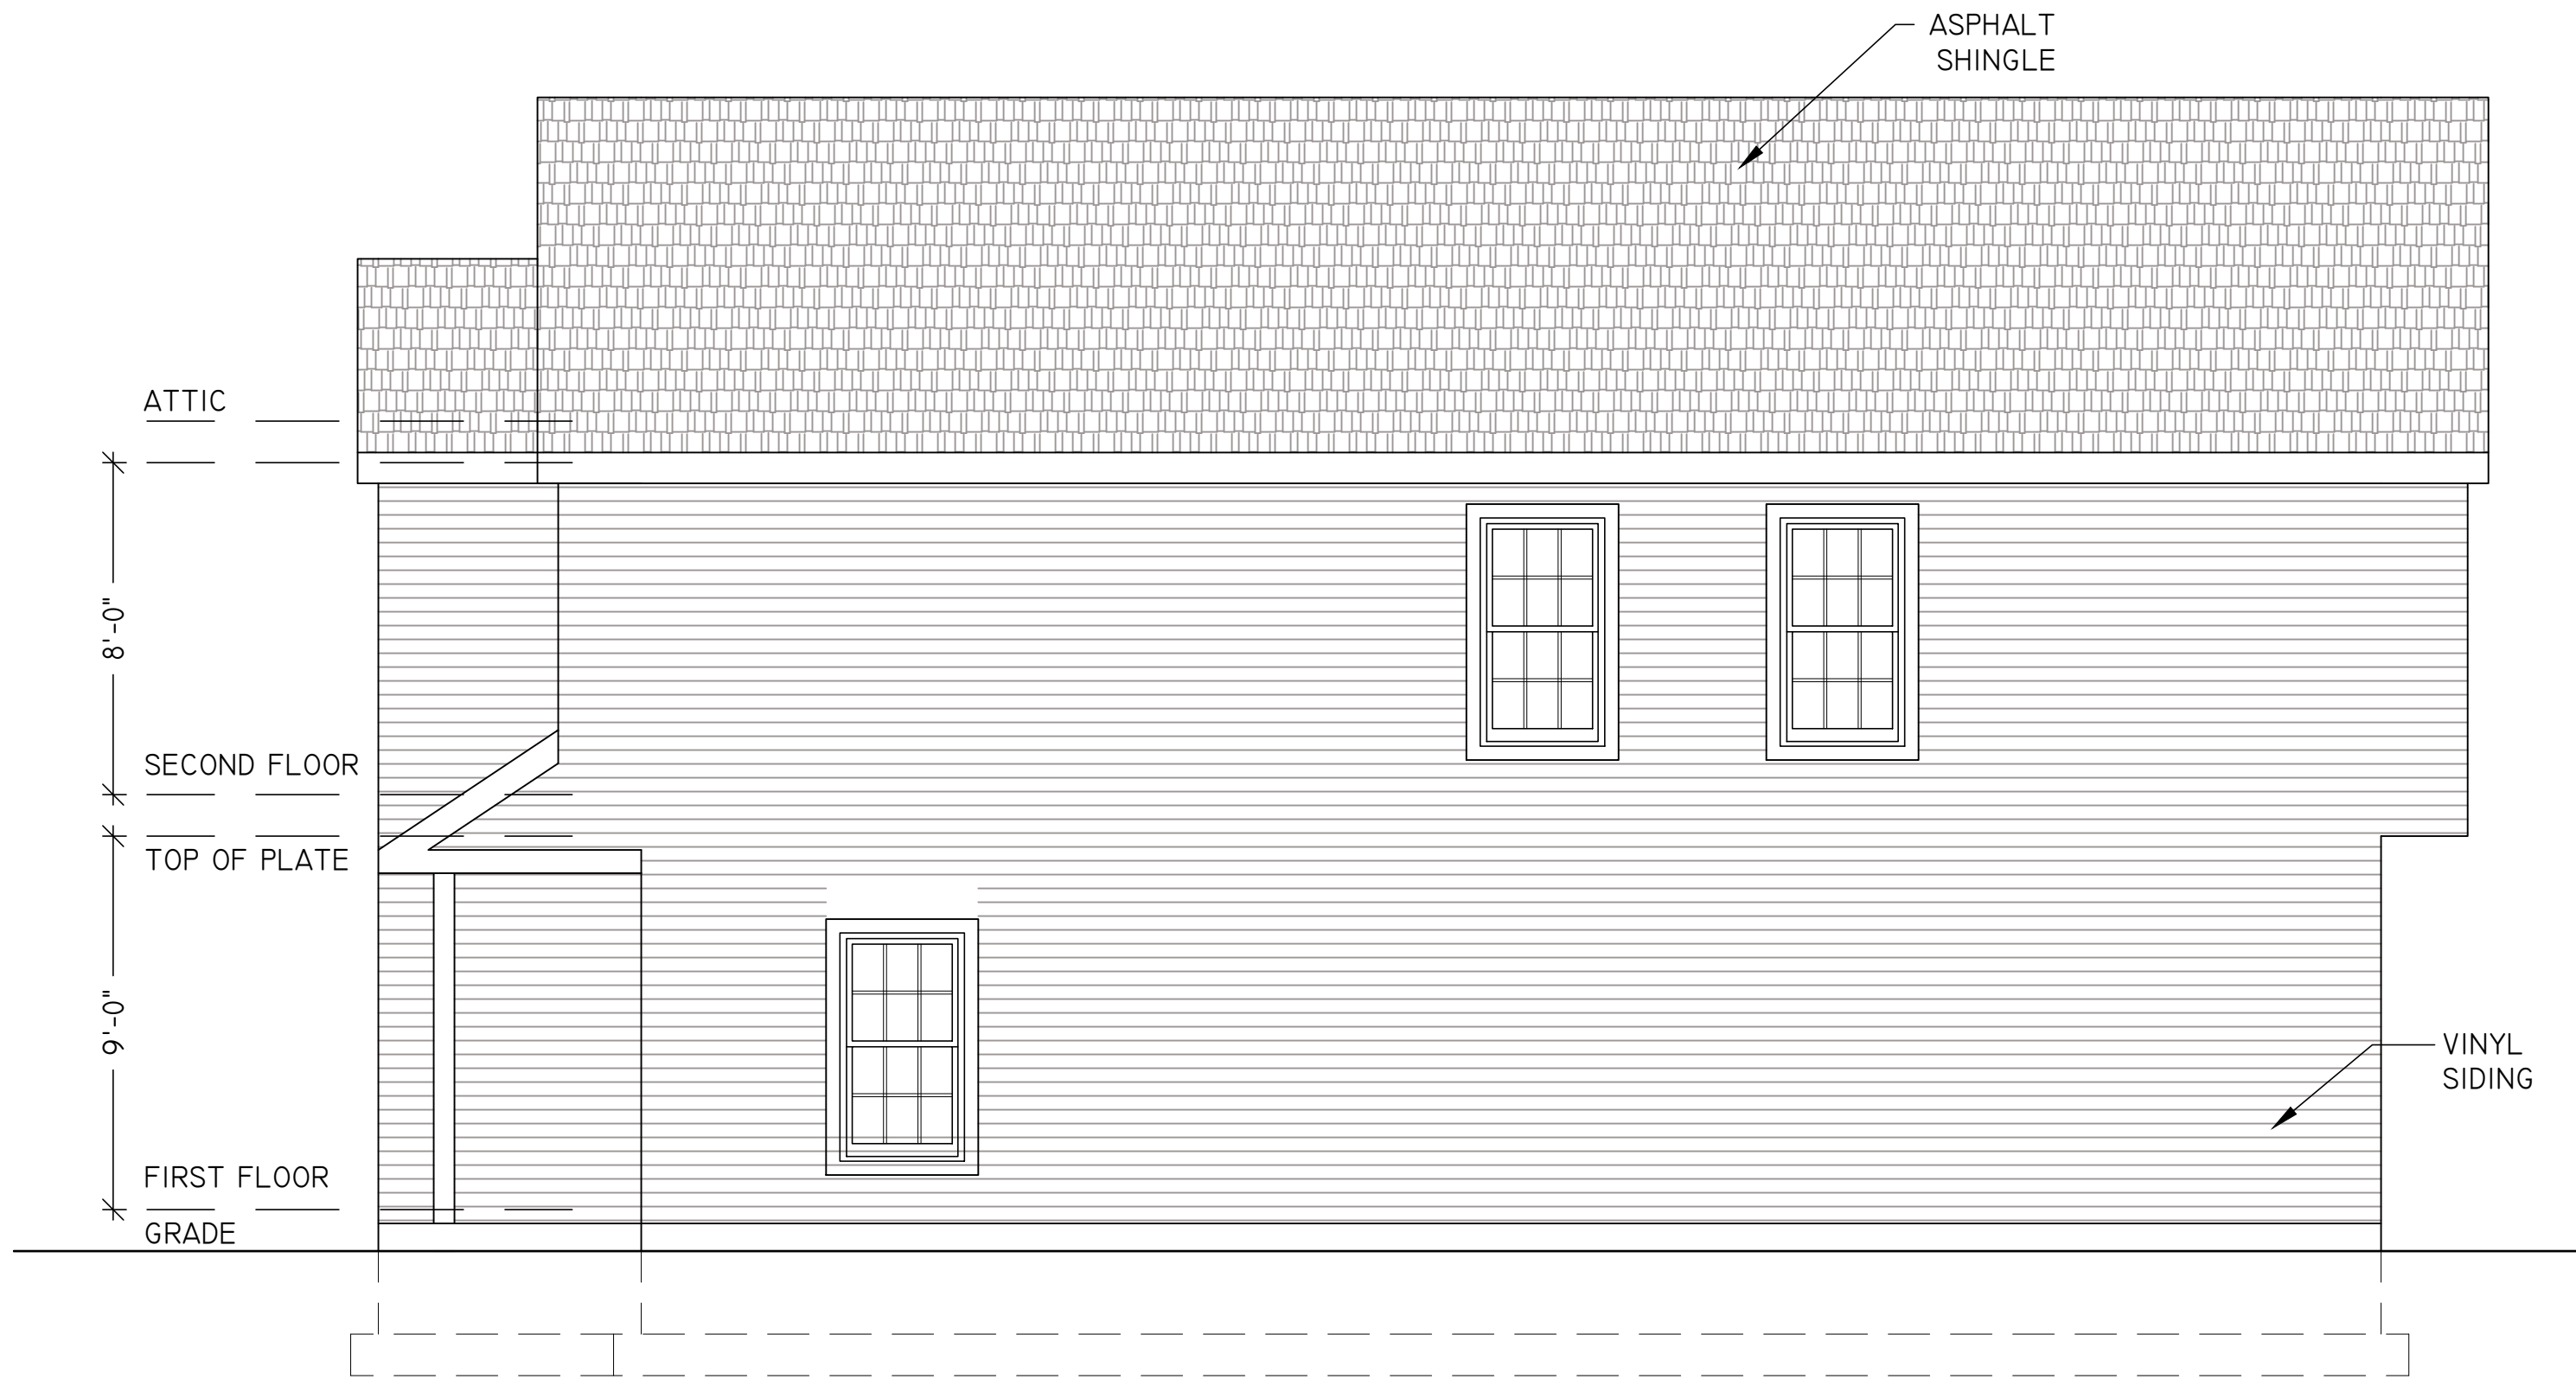


1 SIDE ELEVATION
SCALE: 1/4"=1'-0"

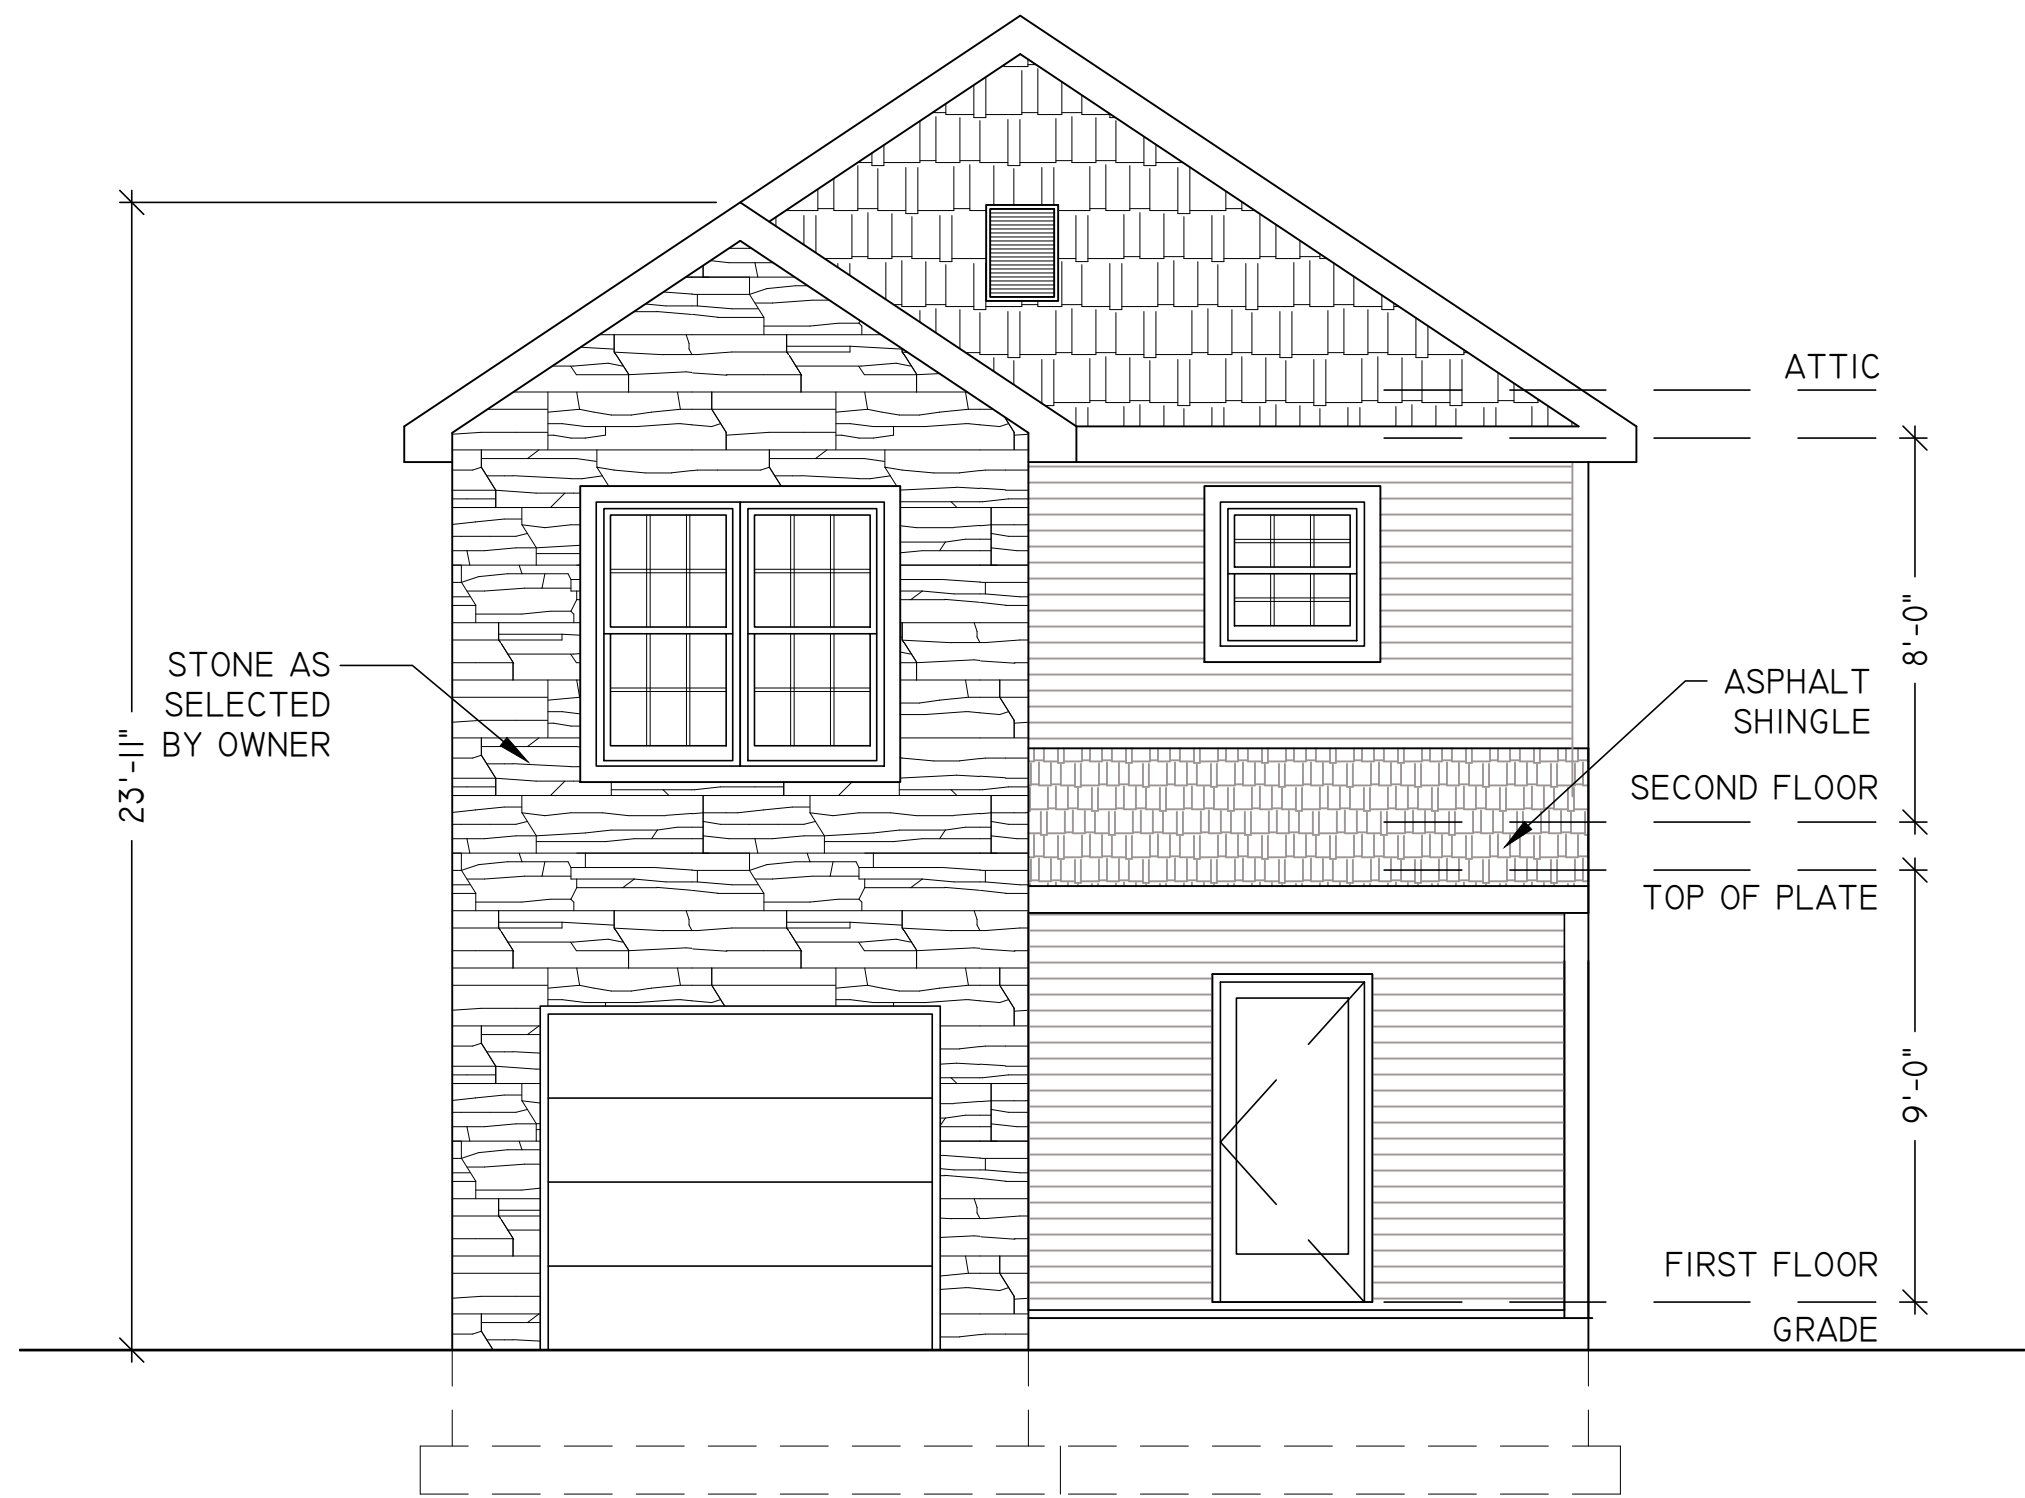

2 FRONT ELEVATION
SCALE: 1/4"=1'-0"

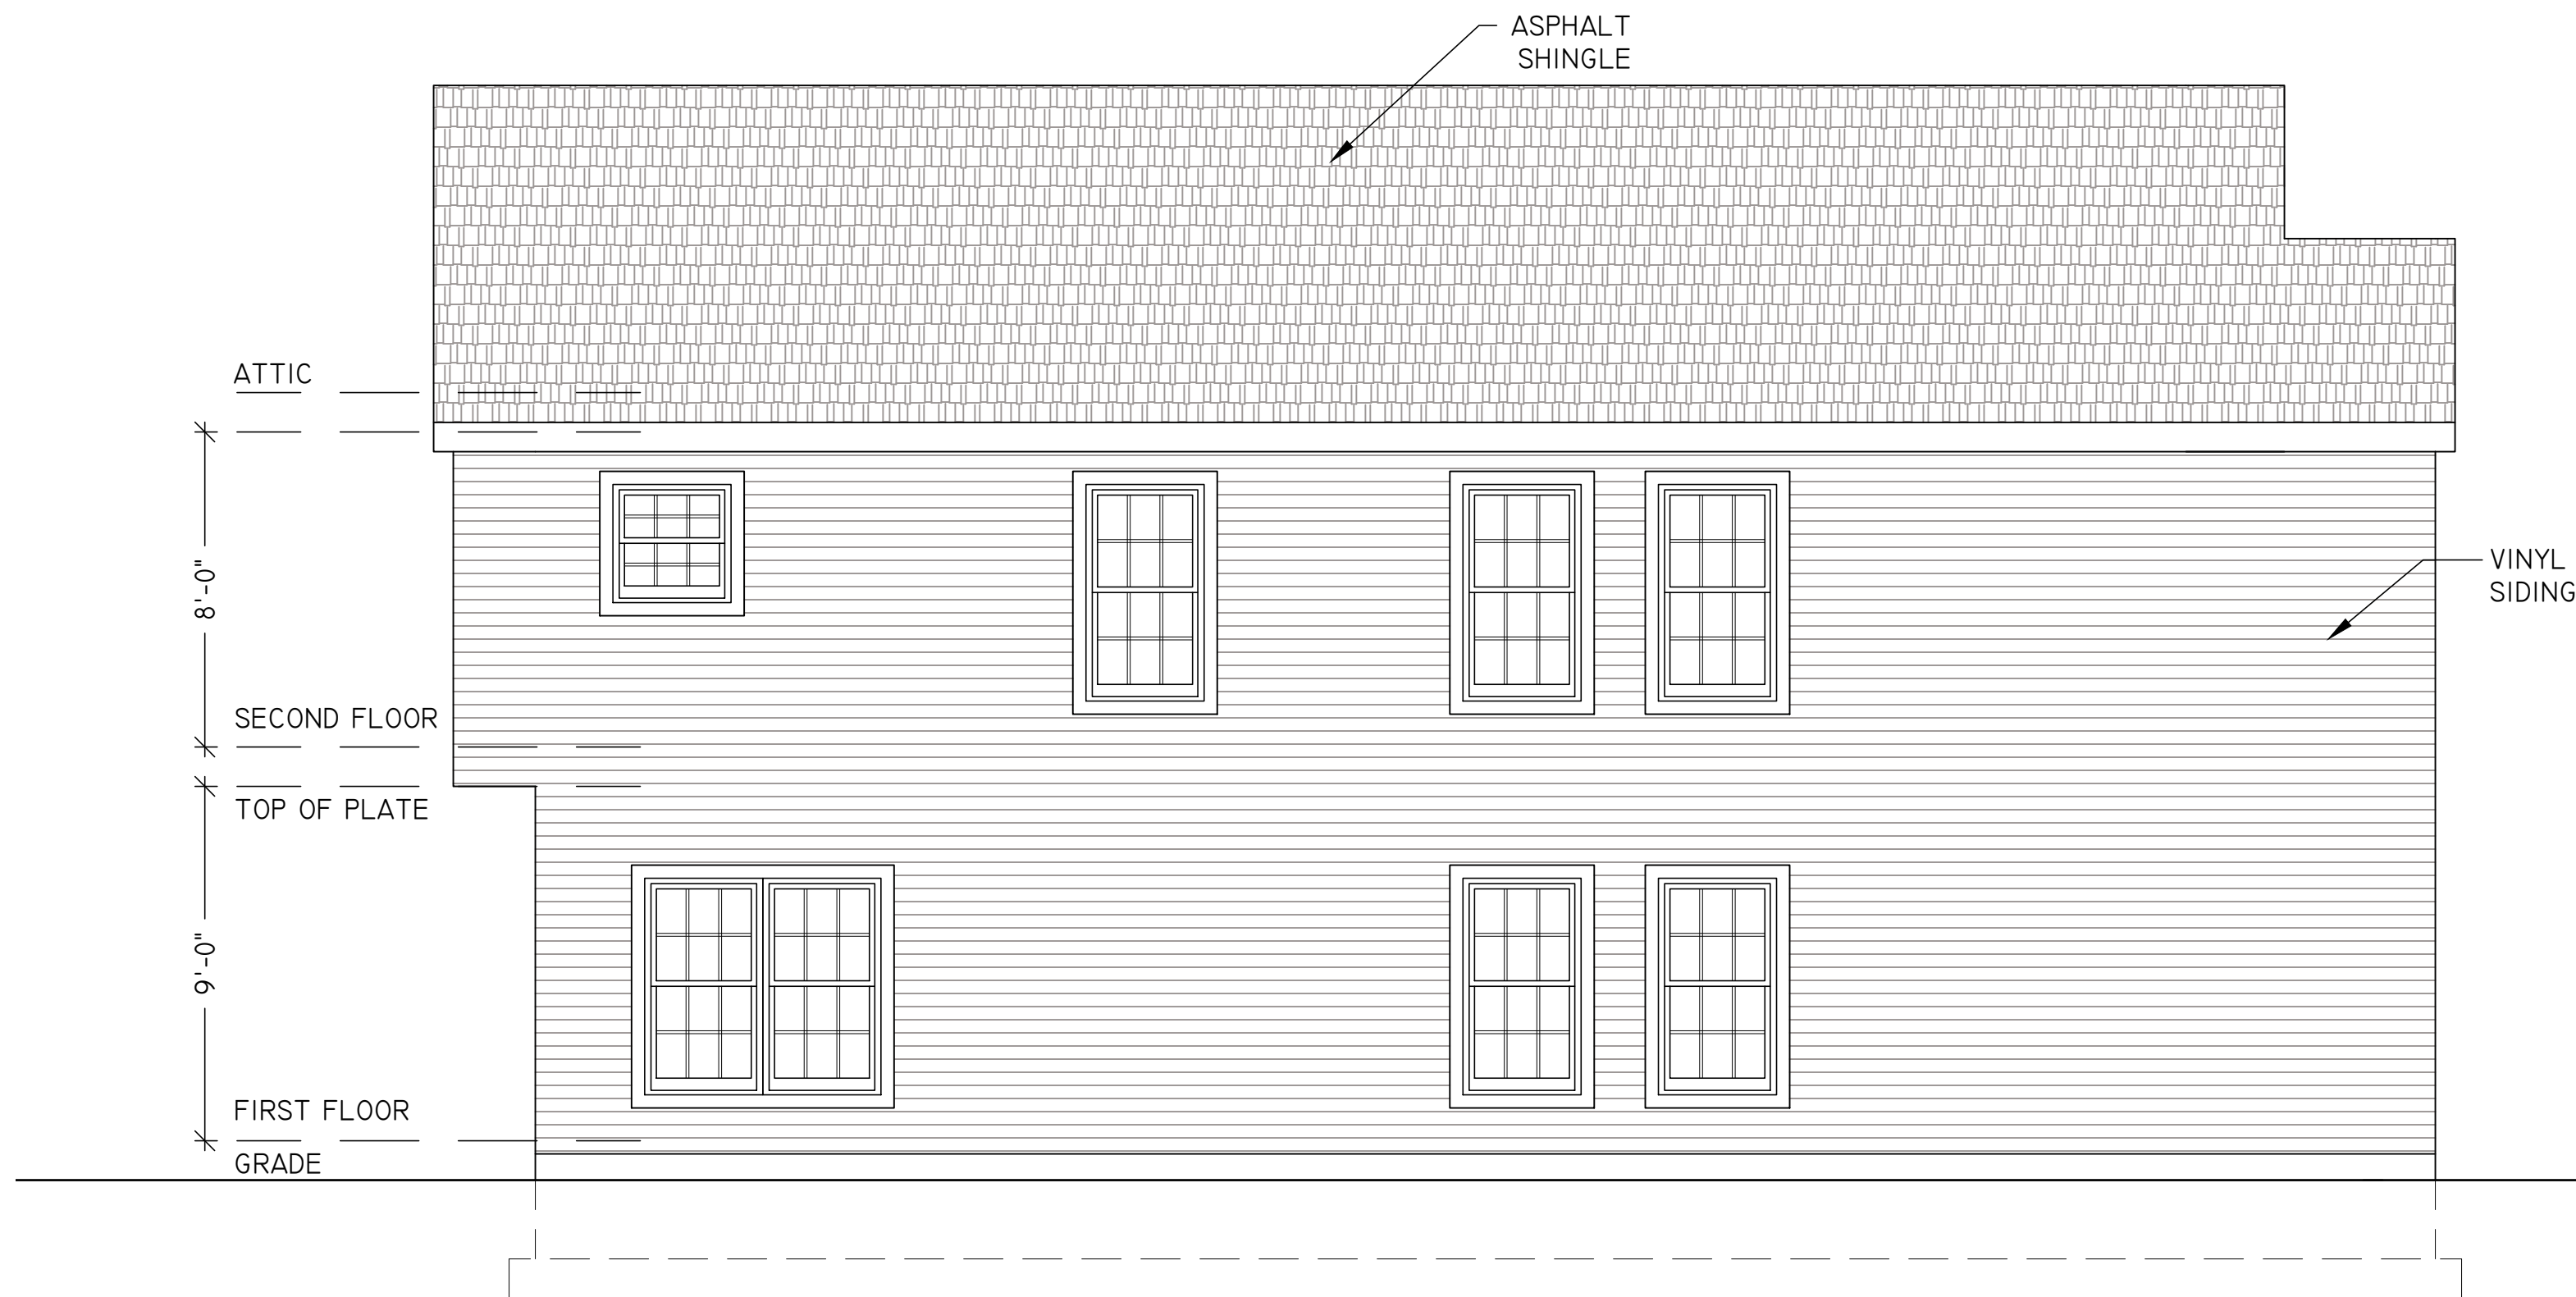

3 SIDE ELEVATION
SCALE: 1/4"=1'-0"

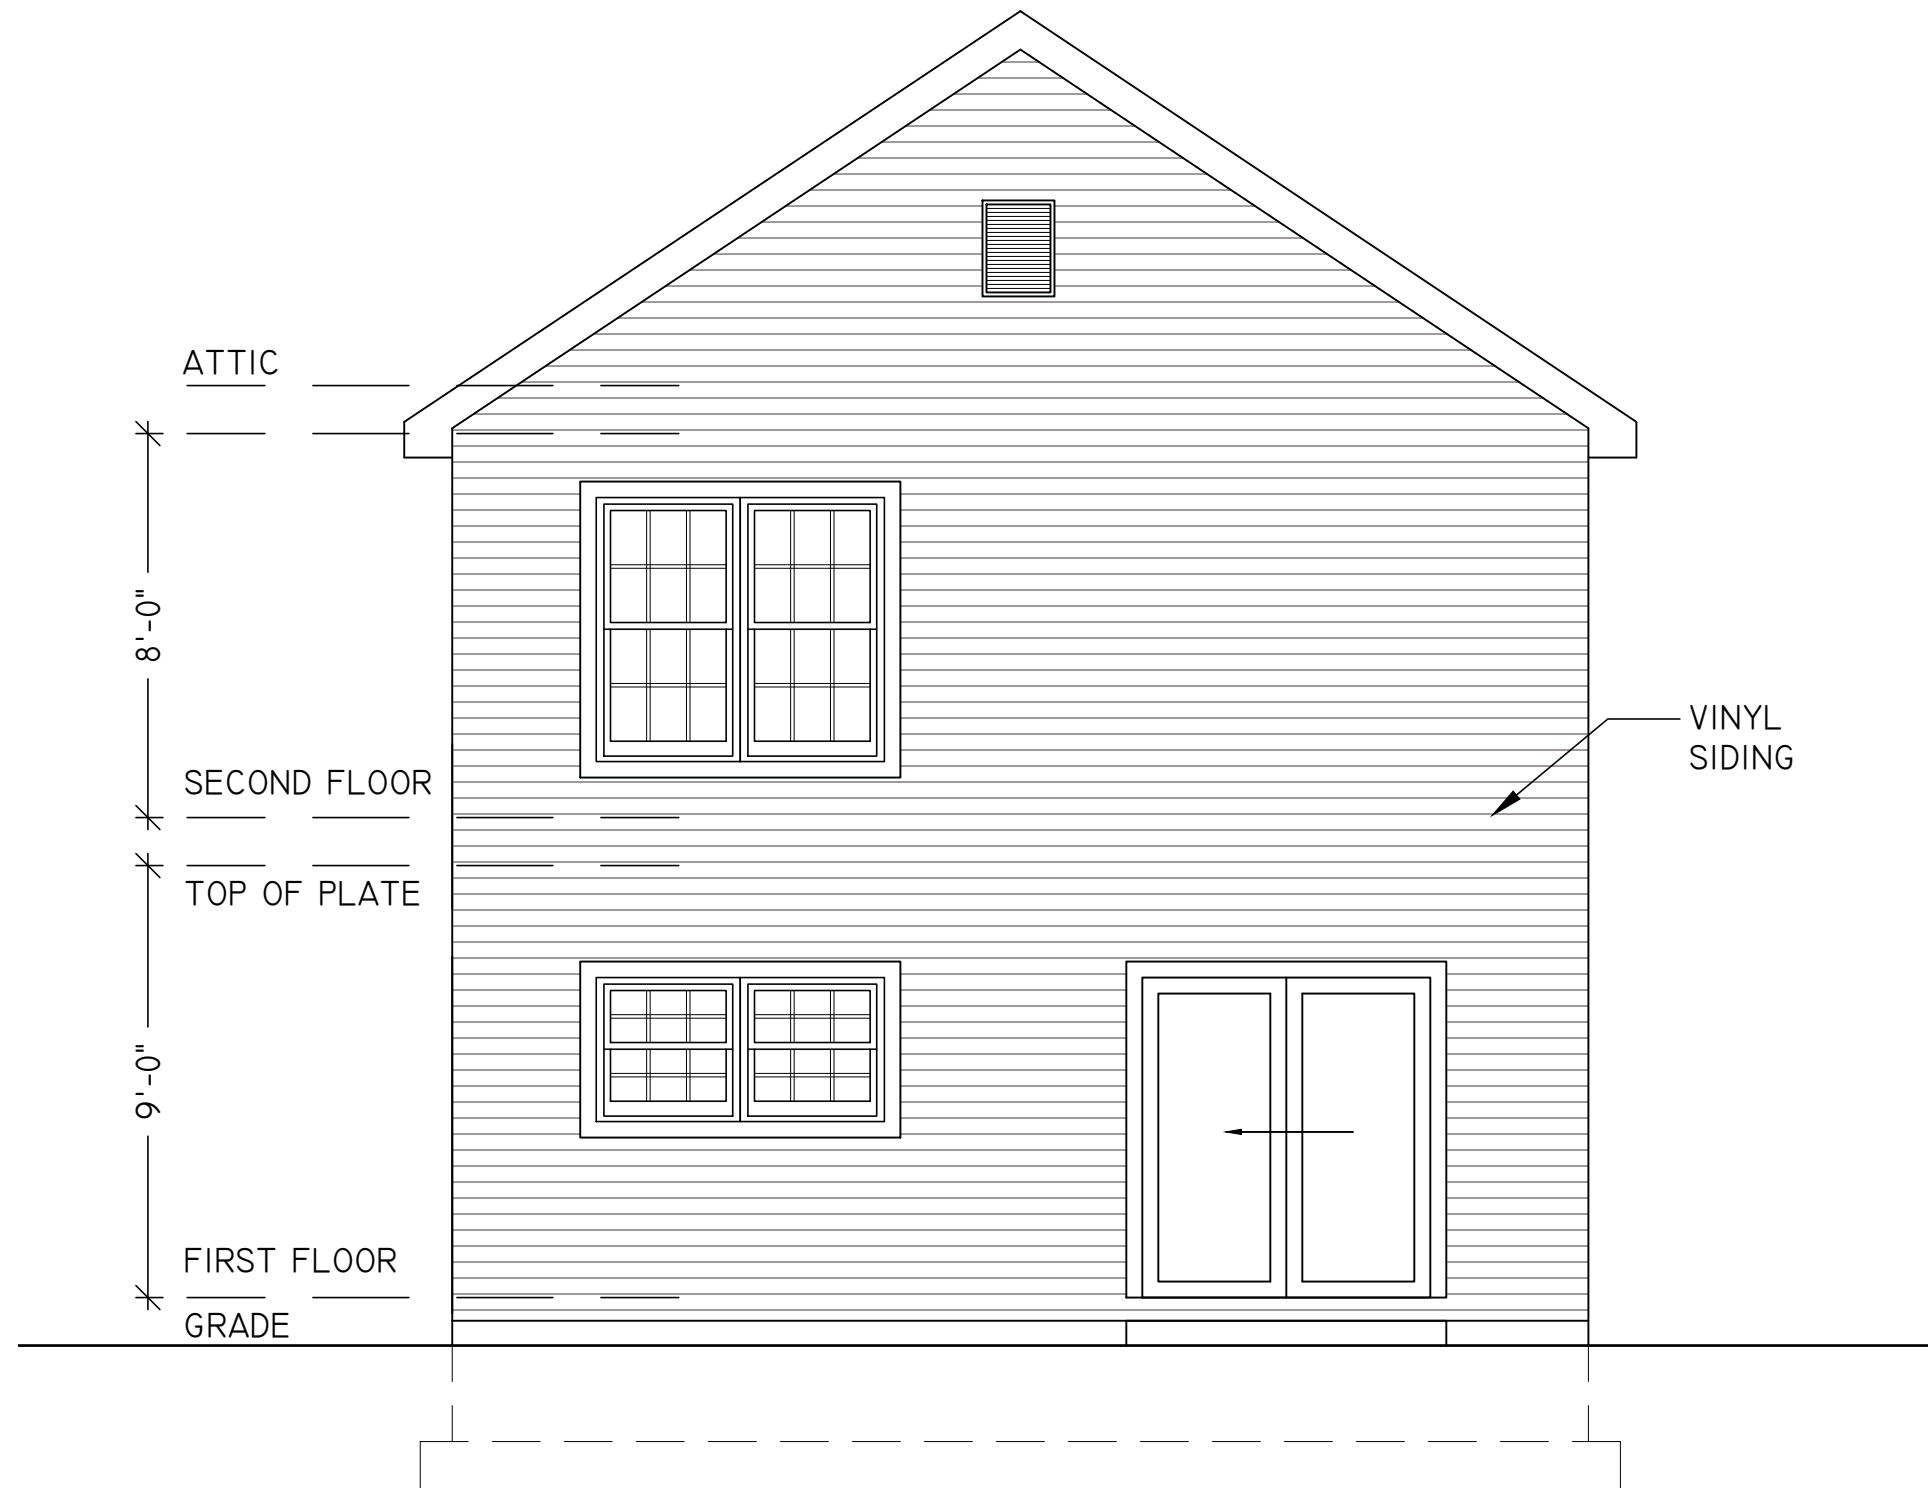

4 REAR ELEVATION
SCALE: 1/4"=1'-0"

REVISIONS:		
#	DESCRIPTION:	DATE:
1	ISSUED FOR ZONING	5/18/2021

DRAWING TITLE:

BUILDING ELEVATIONS

ARCHITECTURAL LICENSE #:
NJ # 21A102035200
NY # 039598

Jason Peist

JASON PEIST, AIA - ARCHITECT

© COPYRIGHT 2021

DRAWINGS, SPECIFICATIONS & OTHER DOCUMENTS, BOTH PAPER COPIES AND IN ELECTRONIC FORM, PREPARED BY JASON PEIST AND CONSULTANTS ARE INSTRUMENTS OF SERVICE FOR USE SOLELY FOR THIS PROJECT. THEY MAY NOT BE USED FOR ANY PURPOSES BEYOND THE SCOPE OF THIS CONTRACT WITHOUT WRITTEN PERMISSION FROM JASON PEIST. UNLAWFUL USE OF INSTRUMENTS OF SERVICE SHALL BE PROSECUTED TO THE FULL EXTENT OF THE LAW.

DATE: 5/17/21
SCALE:
AS NOTED
DRAWN BY: J.R.P.
JOB NUMBER: 21-083
SHEET: 2 OF 2

DRAWING NUMBER

A-2

NOTE:
THIS DRAWING IS APPROVED ONLY FOR THE SCOPE OF WORK INDICATED ON THE DRAWINGS. ALL OTHER MATTERS SHOWN ARE NOT TO BE RELIED UPON OR CONSIDERED AS EITHER BEING APPROVED BY THIS ARCHITECT AND HIS CONSULTANTS OR IN ACCORDANCE WITH APPLICABLE CODES AND STANDARDS