



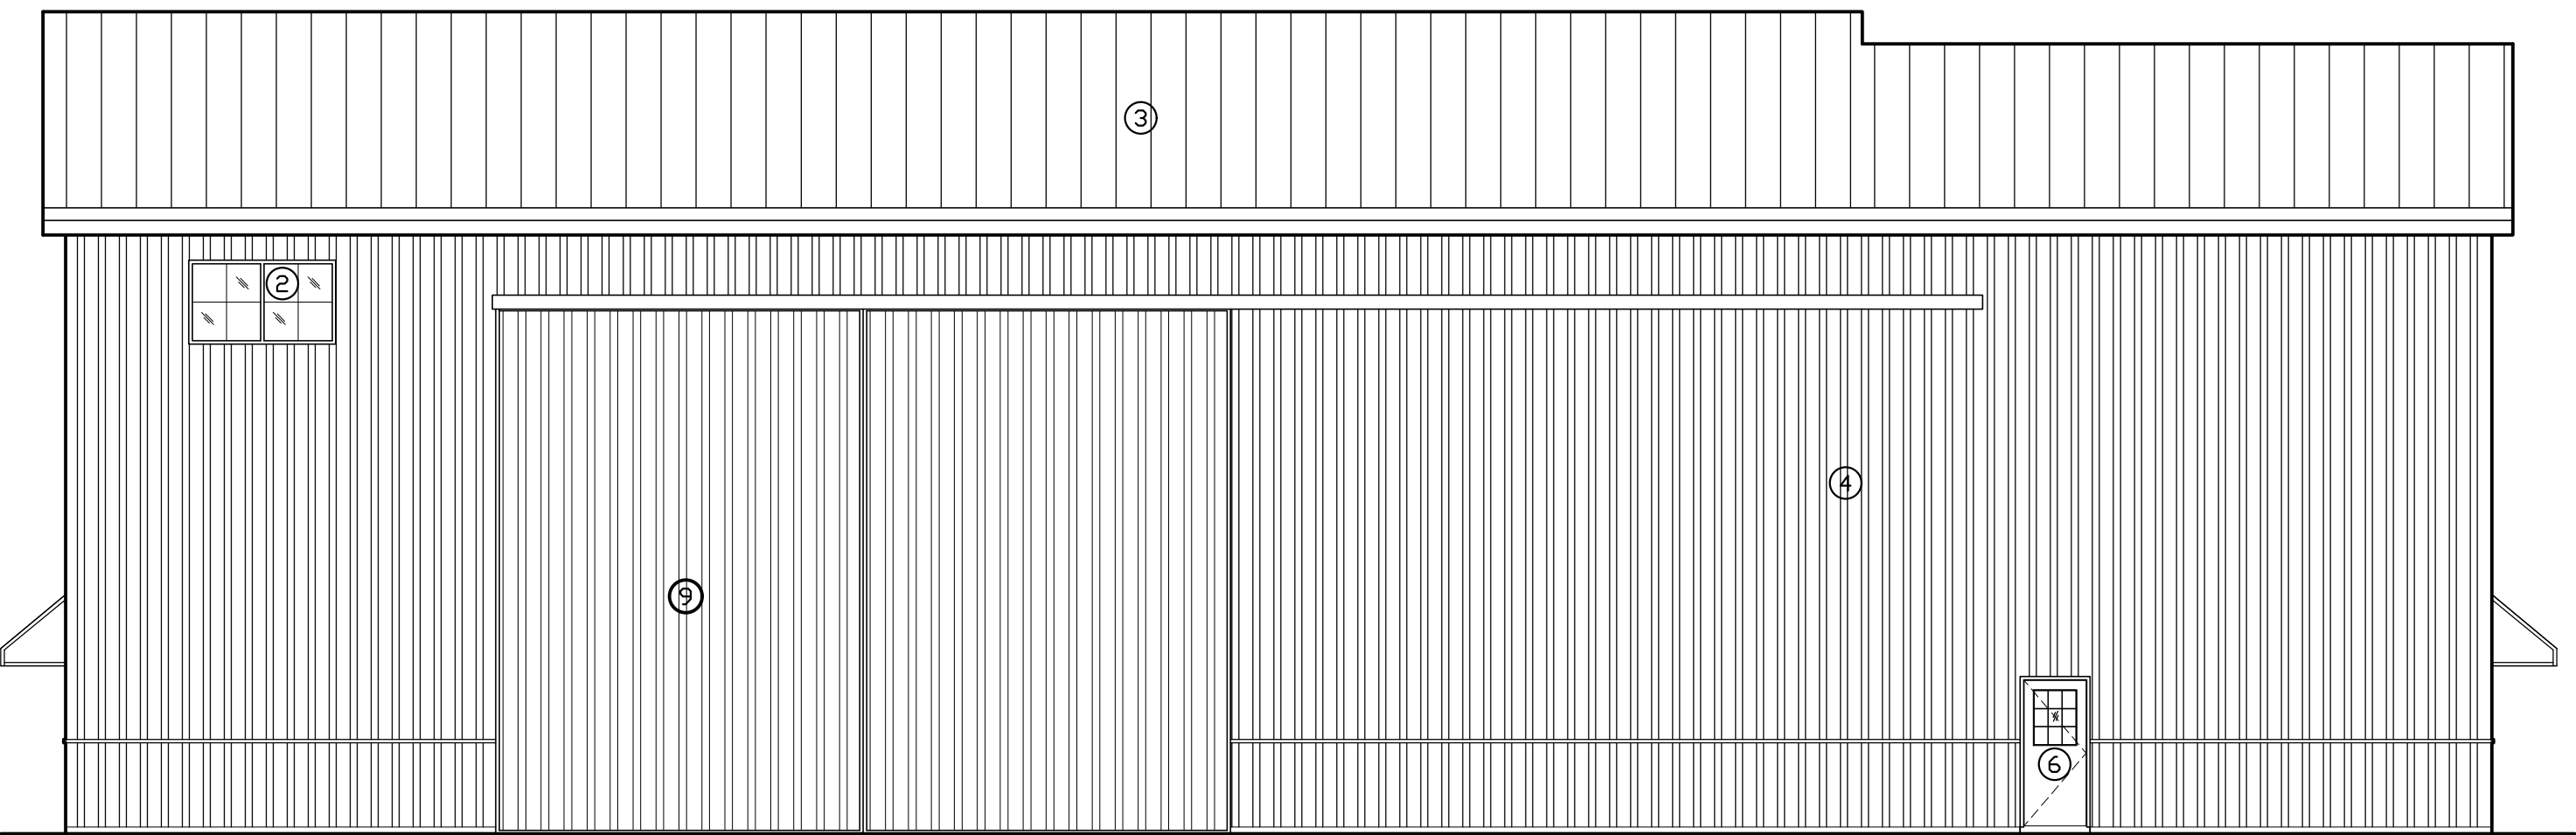


5 WEST SIDE ELEVATION
1/8" = 1'-0"

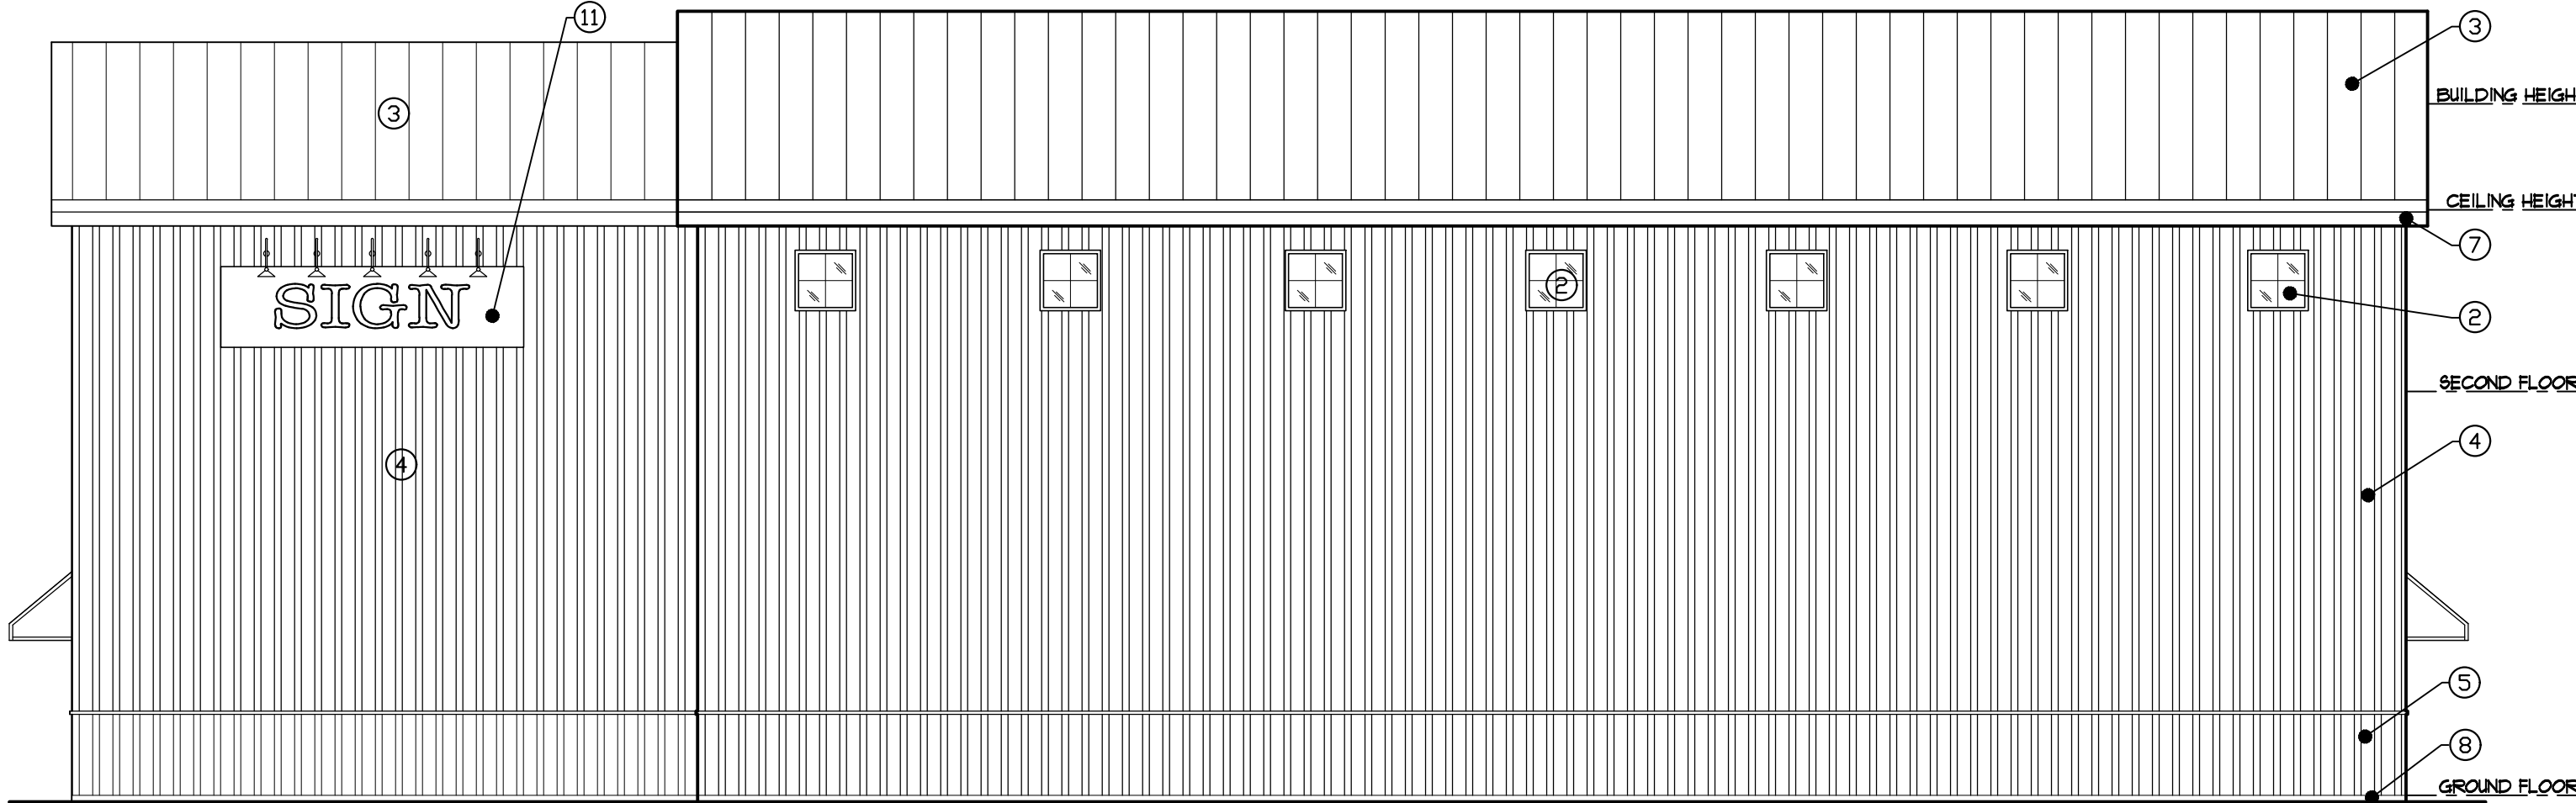


6 EAST SIDE ELEVATION
1/8" = 1'-0"


FINISH KEY LEGEND	
1	OVERHEAD DOOR COLOR T.B.D.
2	ALUMINUM WINDOW 2" THERMALLY BROKEN ALUMINUM FRAME - COLOR "BLACK"
3	STANDING SEAM METAL ROOF COLOR T.B.D.
4	METAL SIDING COLOR 1, T.B.D.
5	METAL SIDING COLOR 2, T.B.D.
6	NEW HOLLOW METAL EXIT DOORS COLOR T.B.D.
7	FASCIA RAKE OR TRIM COLOR T.B.D.
8	CEMENT PAVING
9	METAL SLIDING DOOR
10	WALL SIGN (40 SF) 4'-0"X10'-0" NON- INTERNALLY ILLUMINATED WALL SIGN W/ LED GOOSE NECK LIGHTING
11	WALL SIGN (60 SF) 4'-0"X15'-0" NON- INTERNALLY ILLUMINATED WALL SIGN W/ LED GOOSE NECK LIGHTING

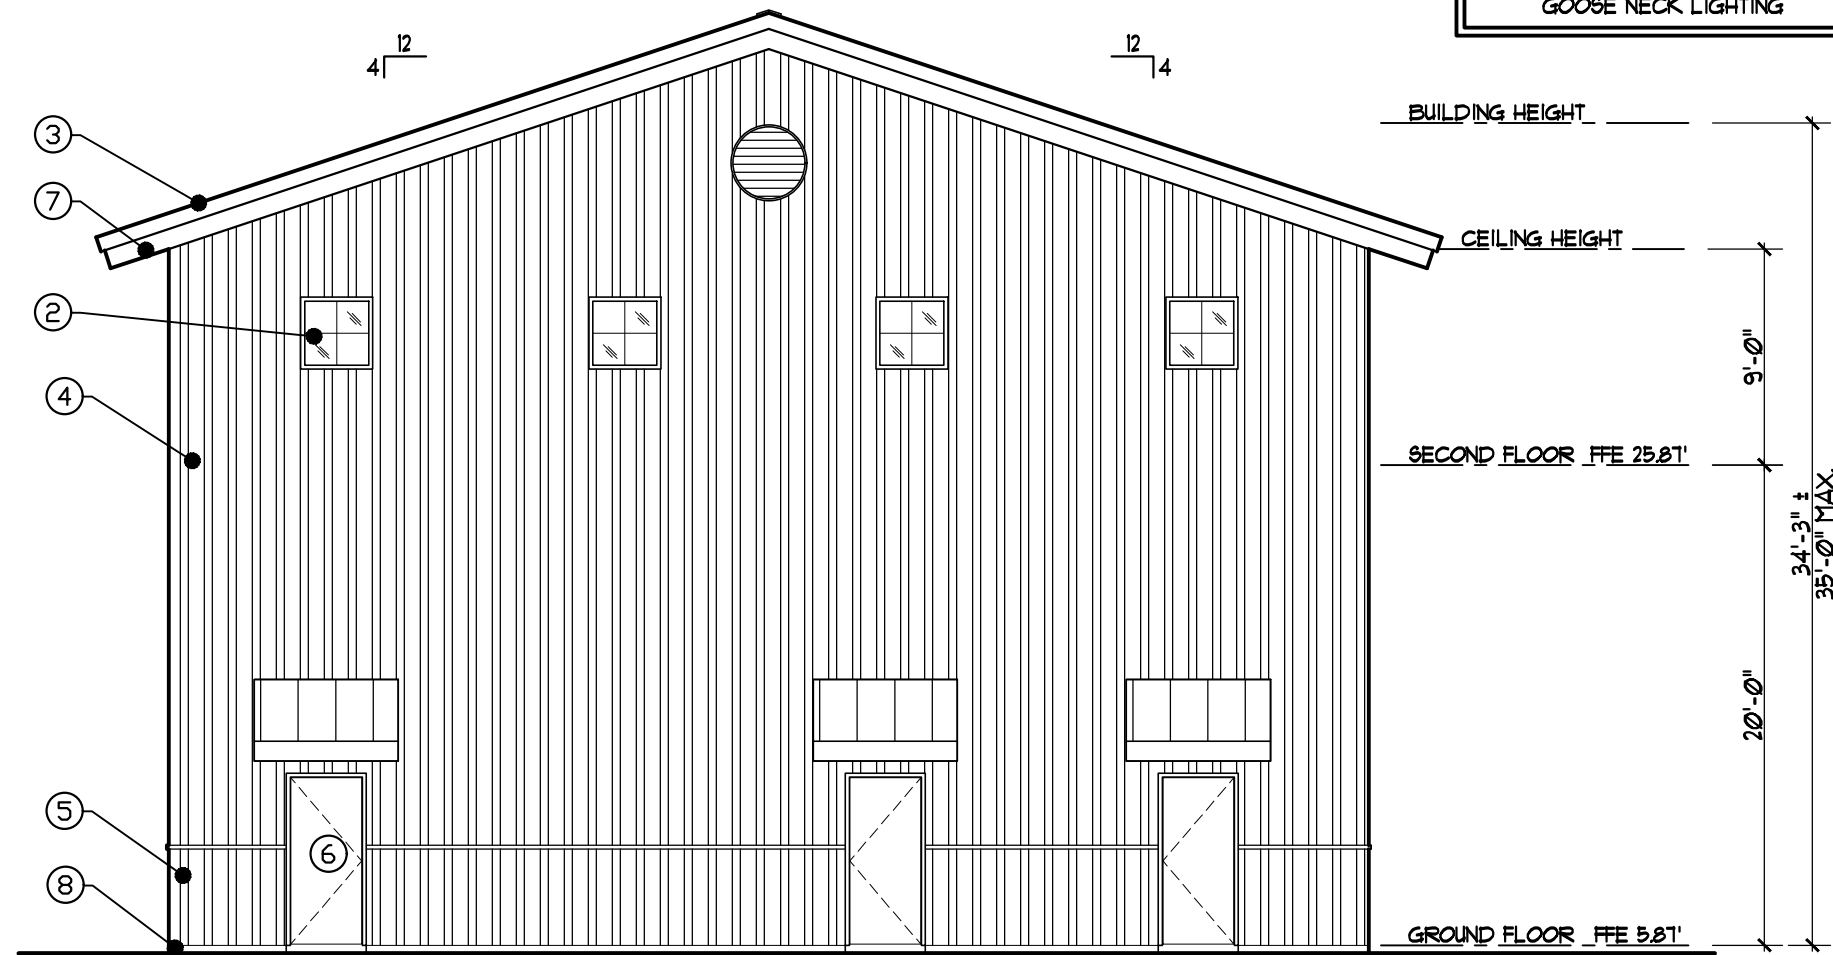


4 NORTH ELEVATION
1/8" = 1'-0"

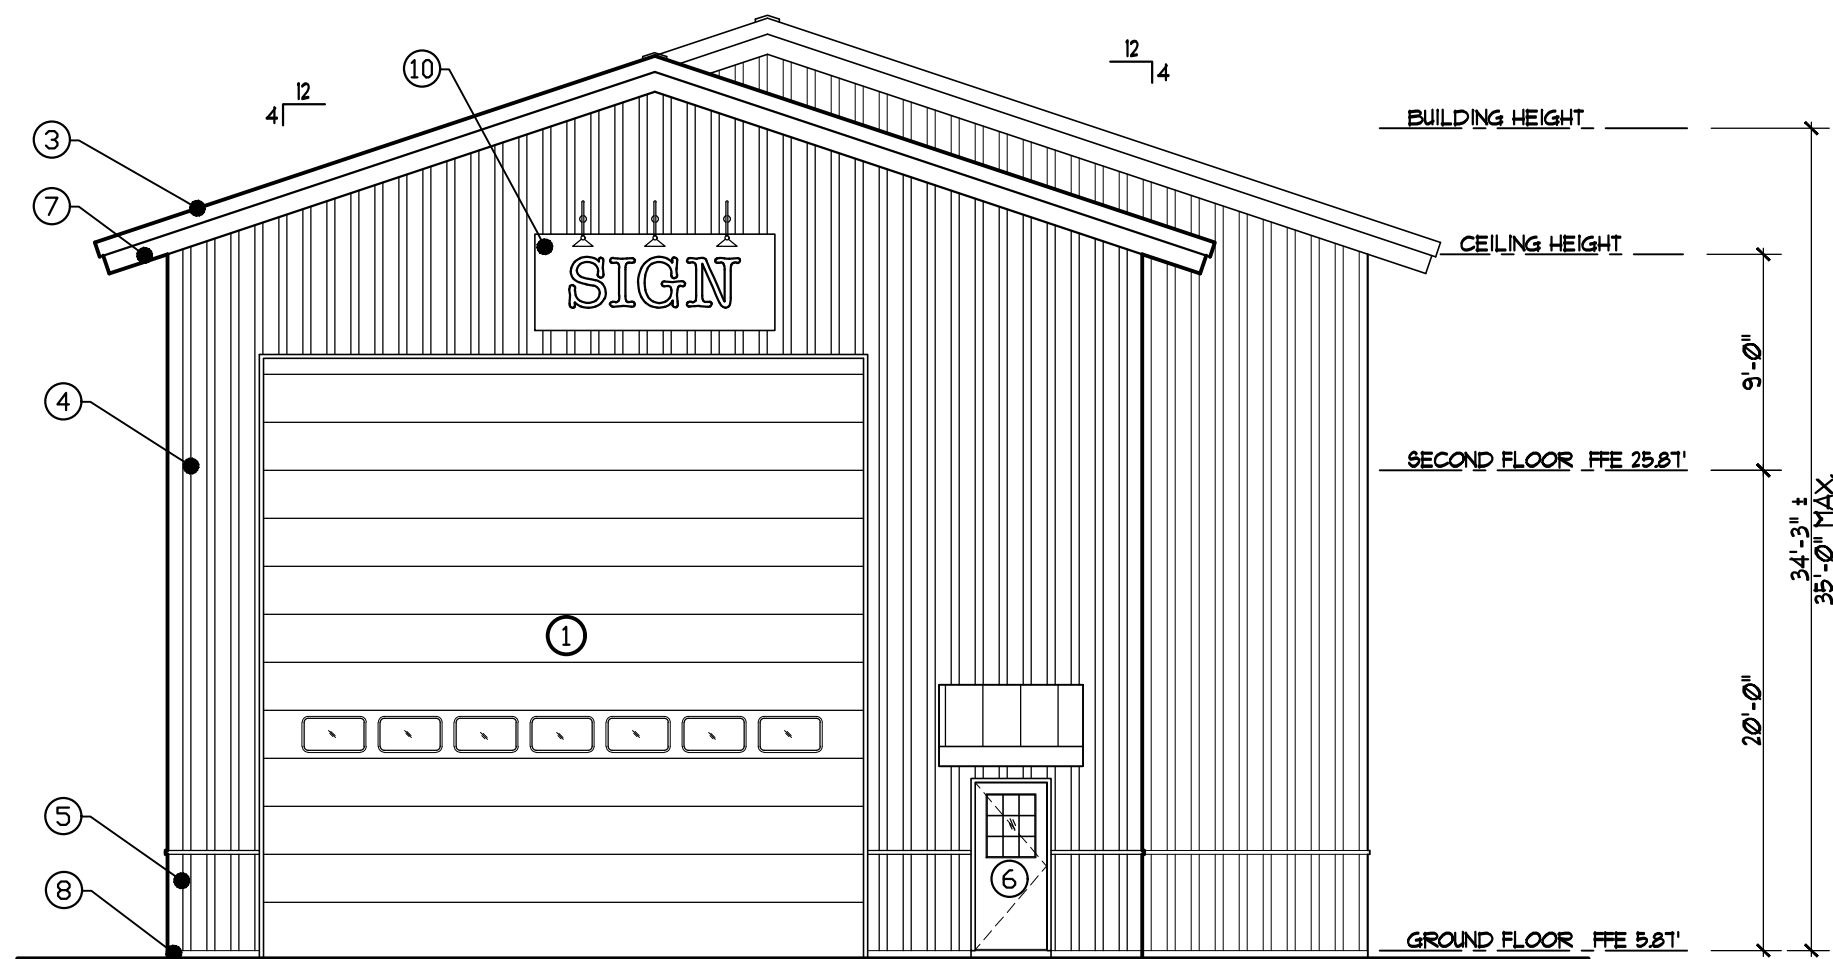

3 SOUTH ELEVATION
1/8" = 1'-0"

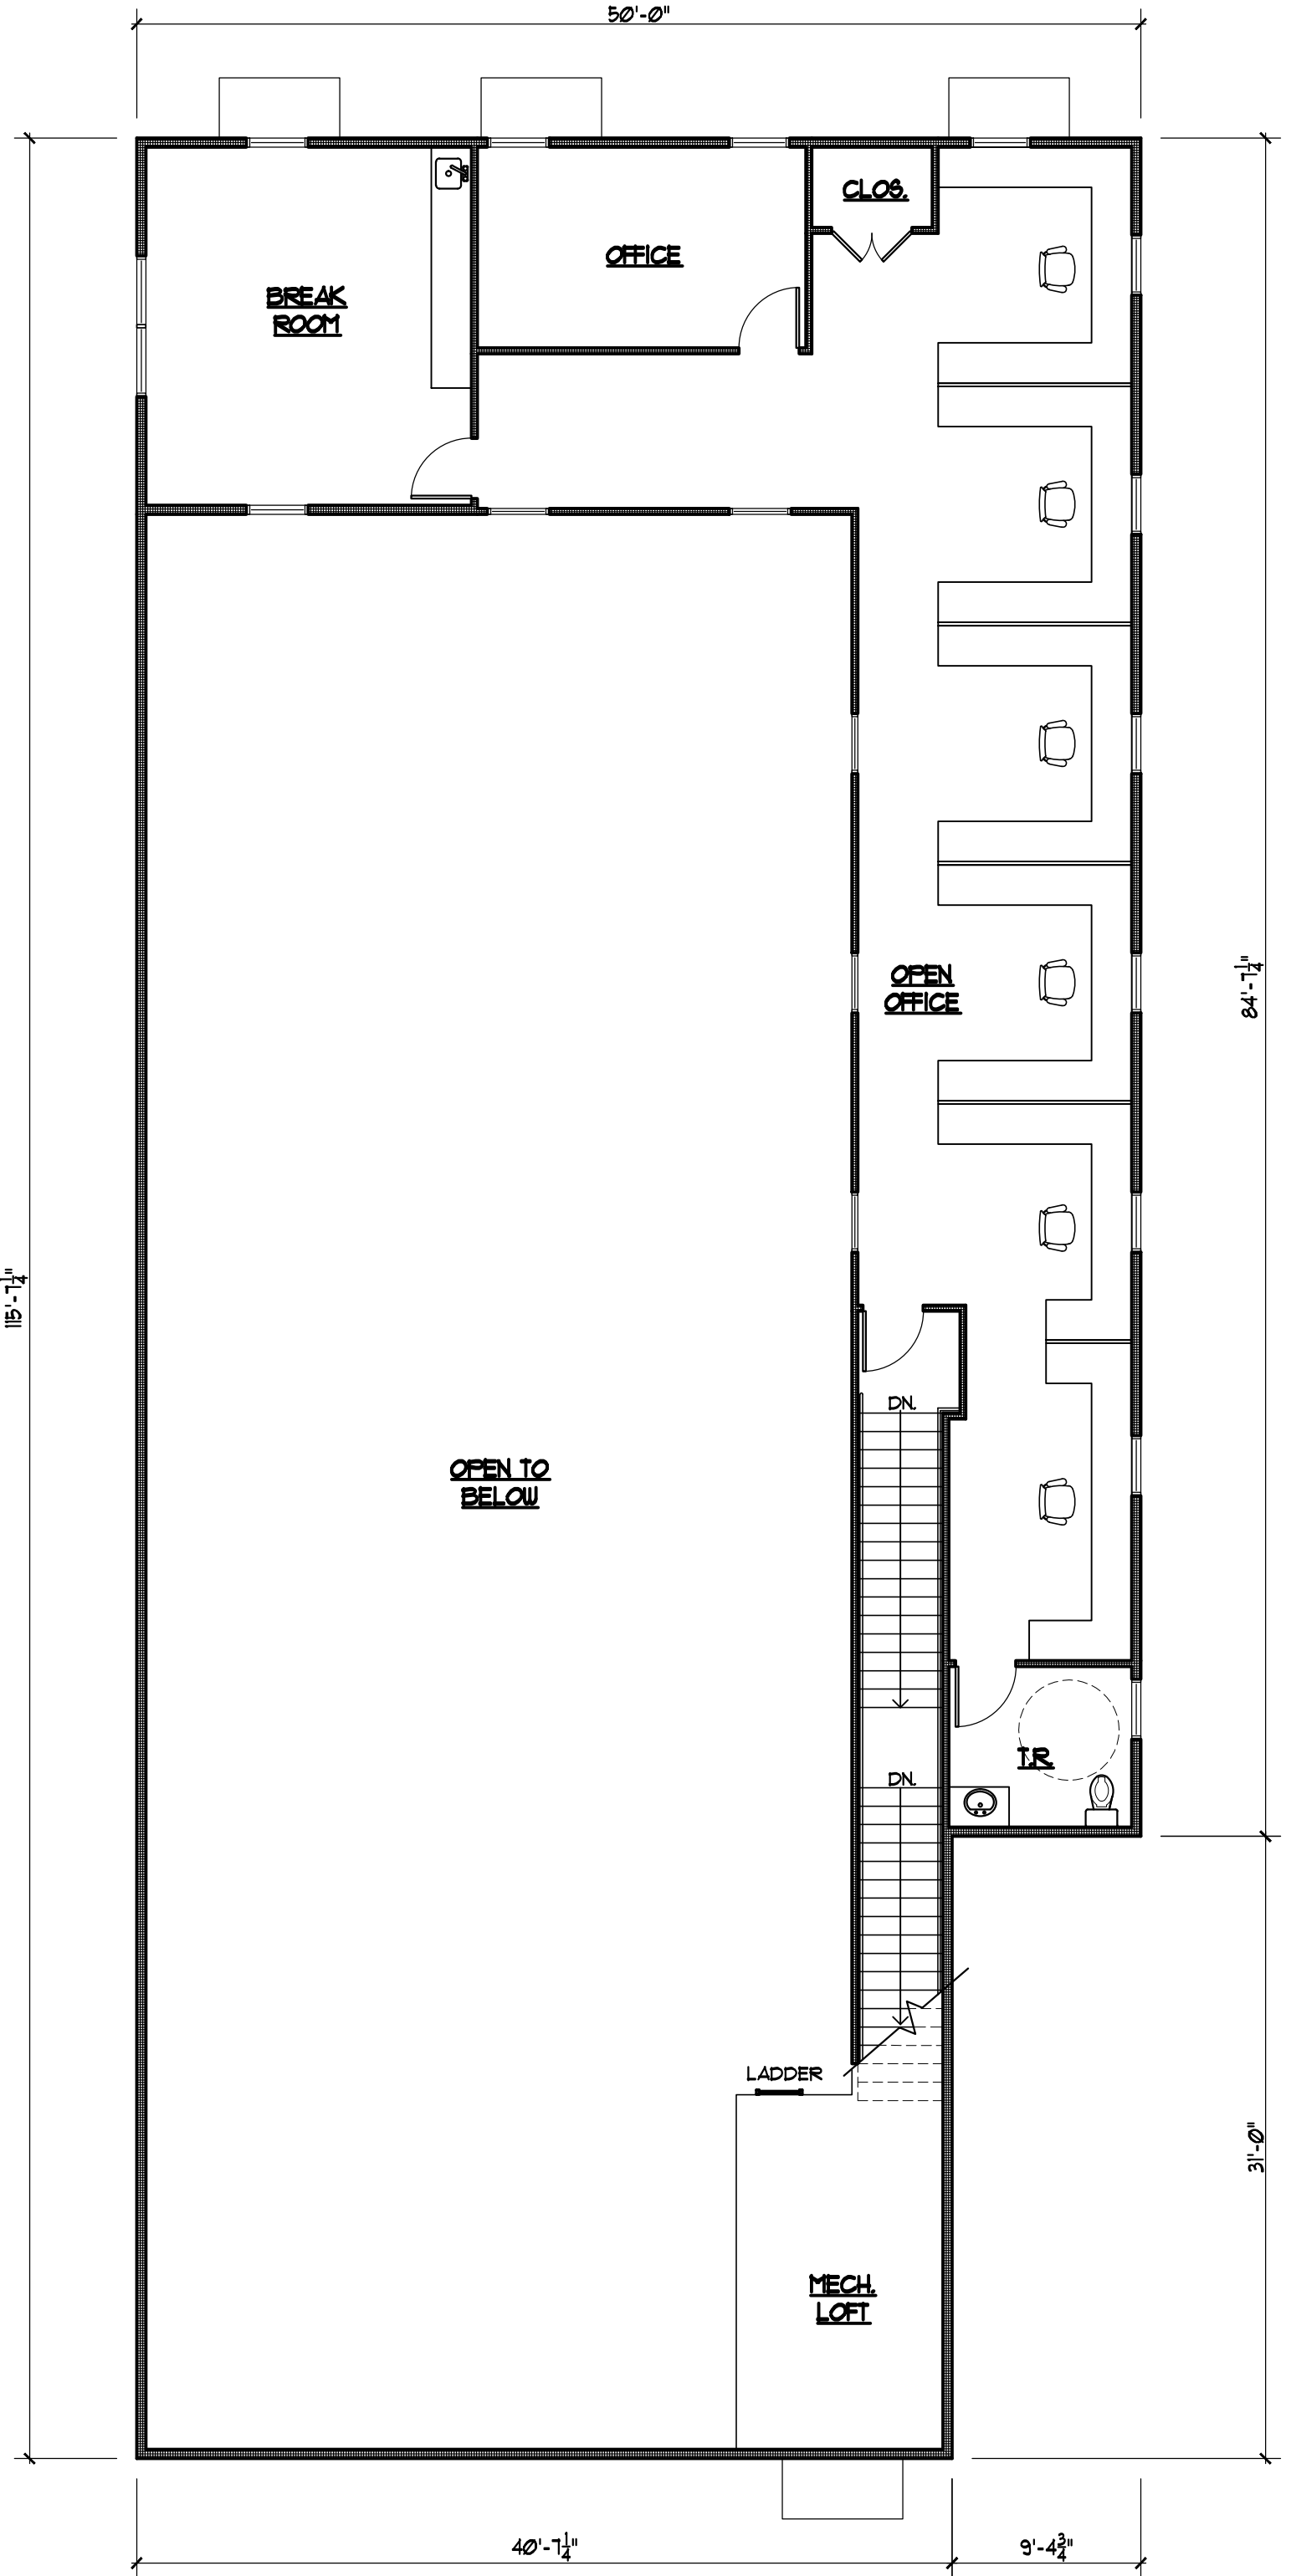

2 SECOND FLOOR PLAN
1/8" = 1'-0"

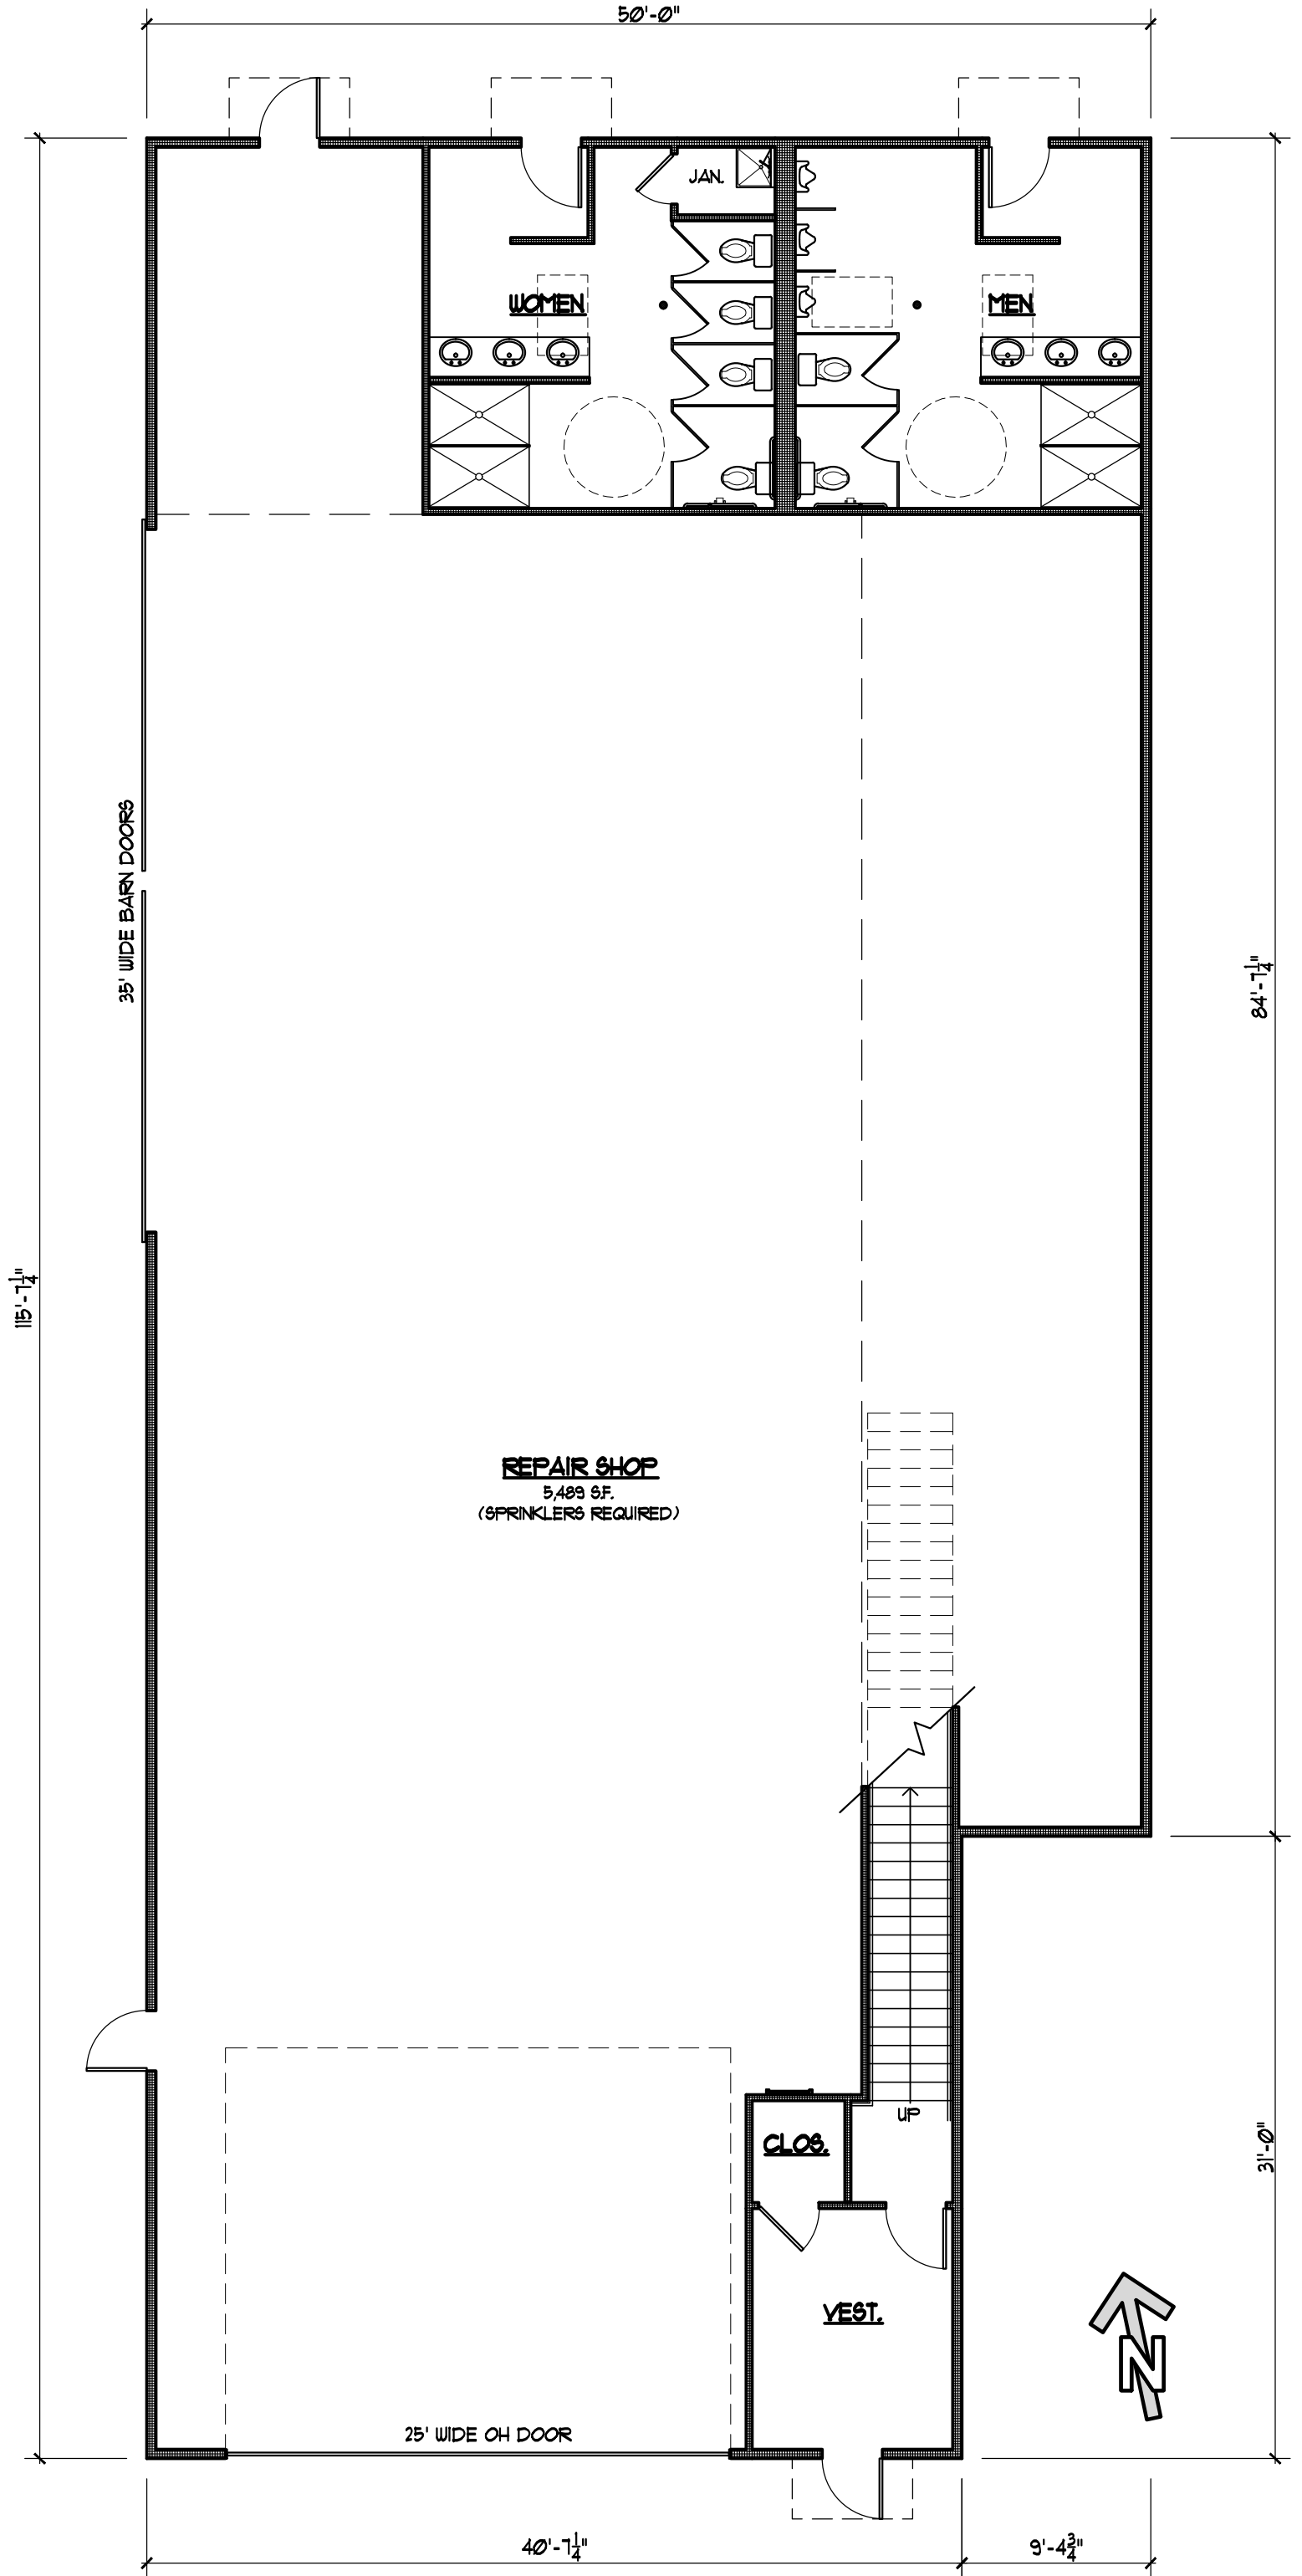


1 GROUND FLOOR PLAN
1/8" = 1'-0"

DATE	2/4/2021
DRAWN BY	_____ PY
CHECKED BY	_____ S.R.
PROJECT NO.	21-003-C
SCALE	AS NOTED
REVISIONS	_____

NEW MARINA BUILDING FOR:
357 WEST FRONT STREET LLC

357 WEST FRONT STREET
KEYPORT, NEW JERSEY
BLOCK: 20
LOTS: 9, 11.01, 13, 14 & 14.01

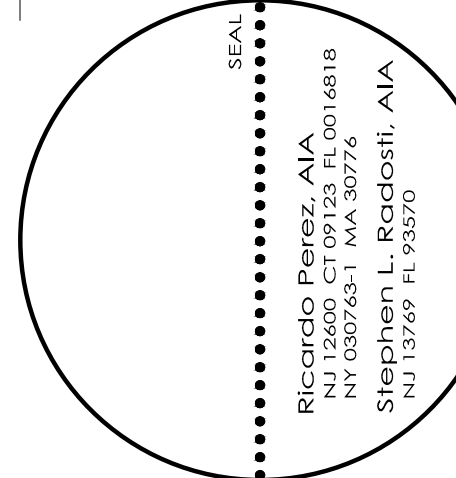

Perez + Radosti
associates, p.c.

P+Ra
Architecture
Interior Design
www.praz.com

DRAWING TITLE	CONCEPTUAL FLOOR PLANS AND ELEVATIONS
SHEET NUMBER	SK-1
OF	_____