





1 FRONT ELEVATION - WEST THIRD STREET

SCALE: 1/4" = 1'-0"

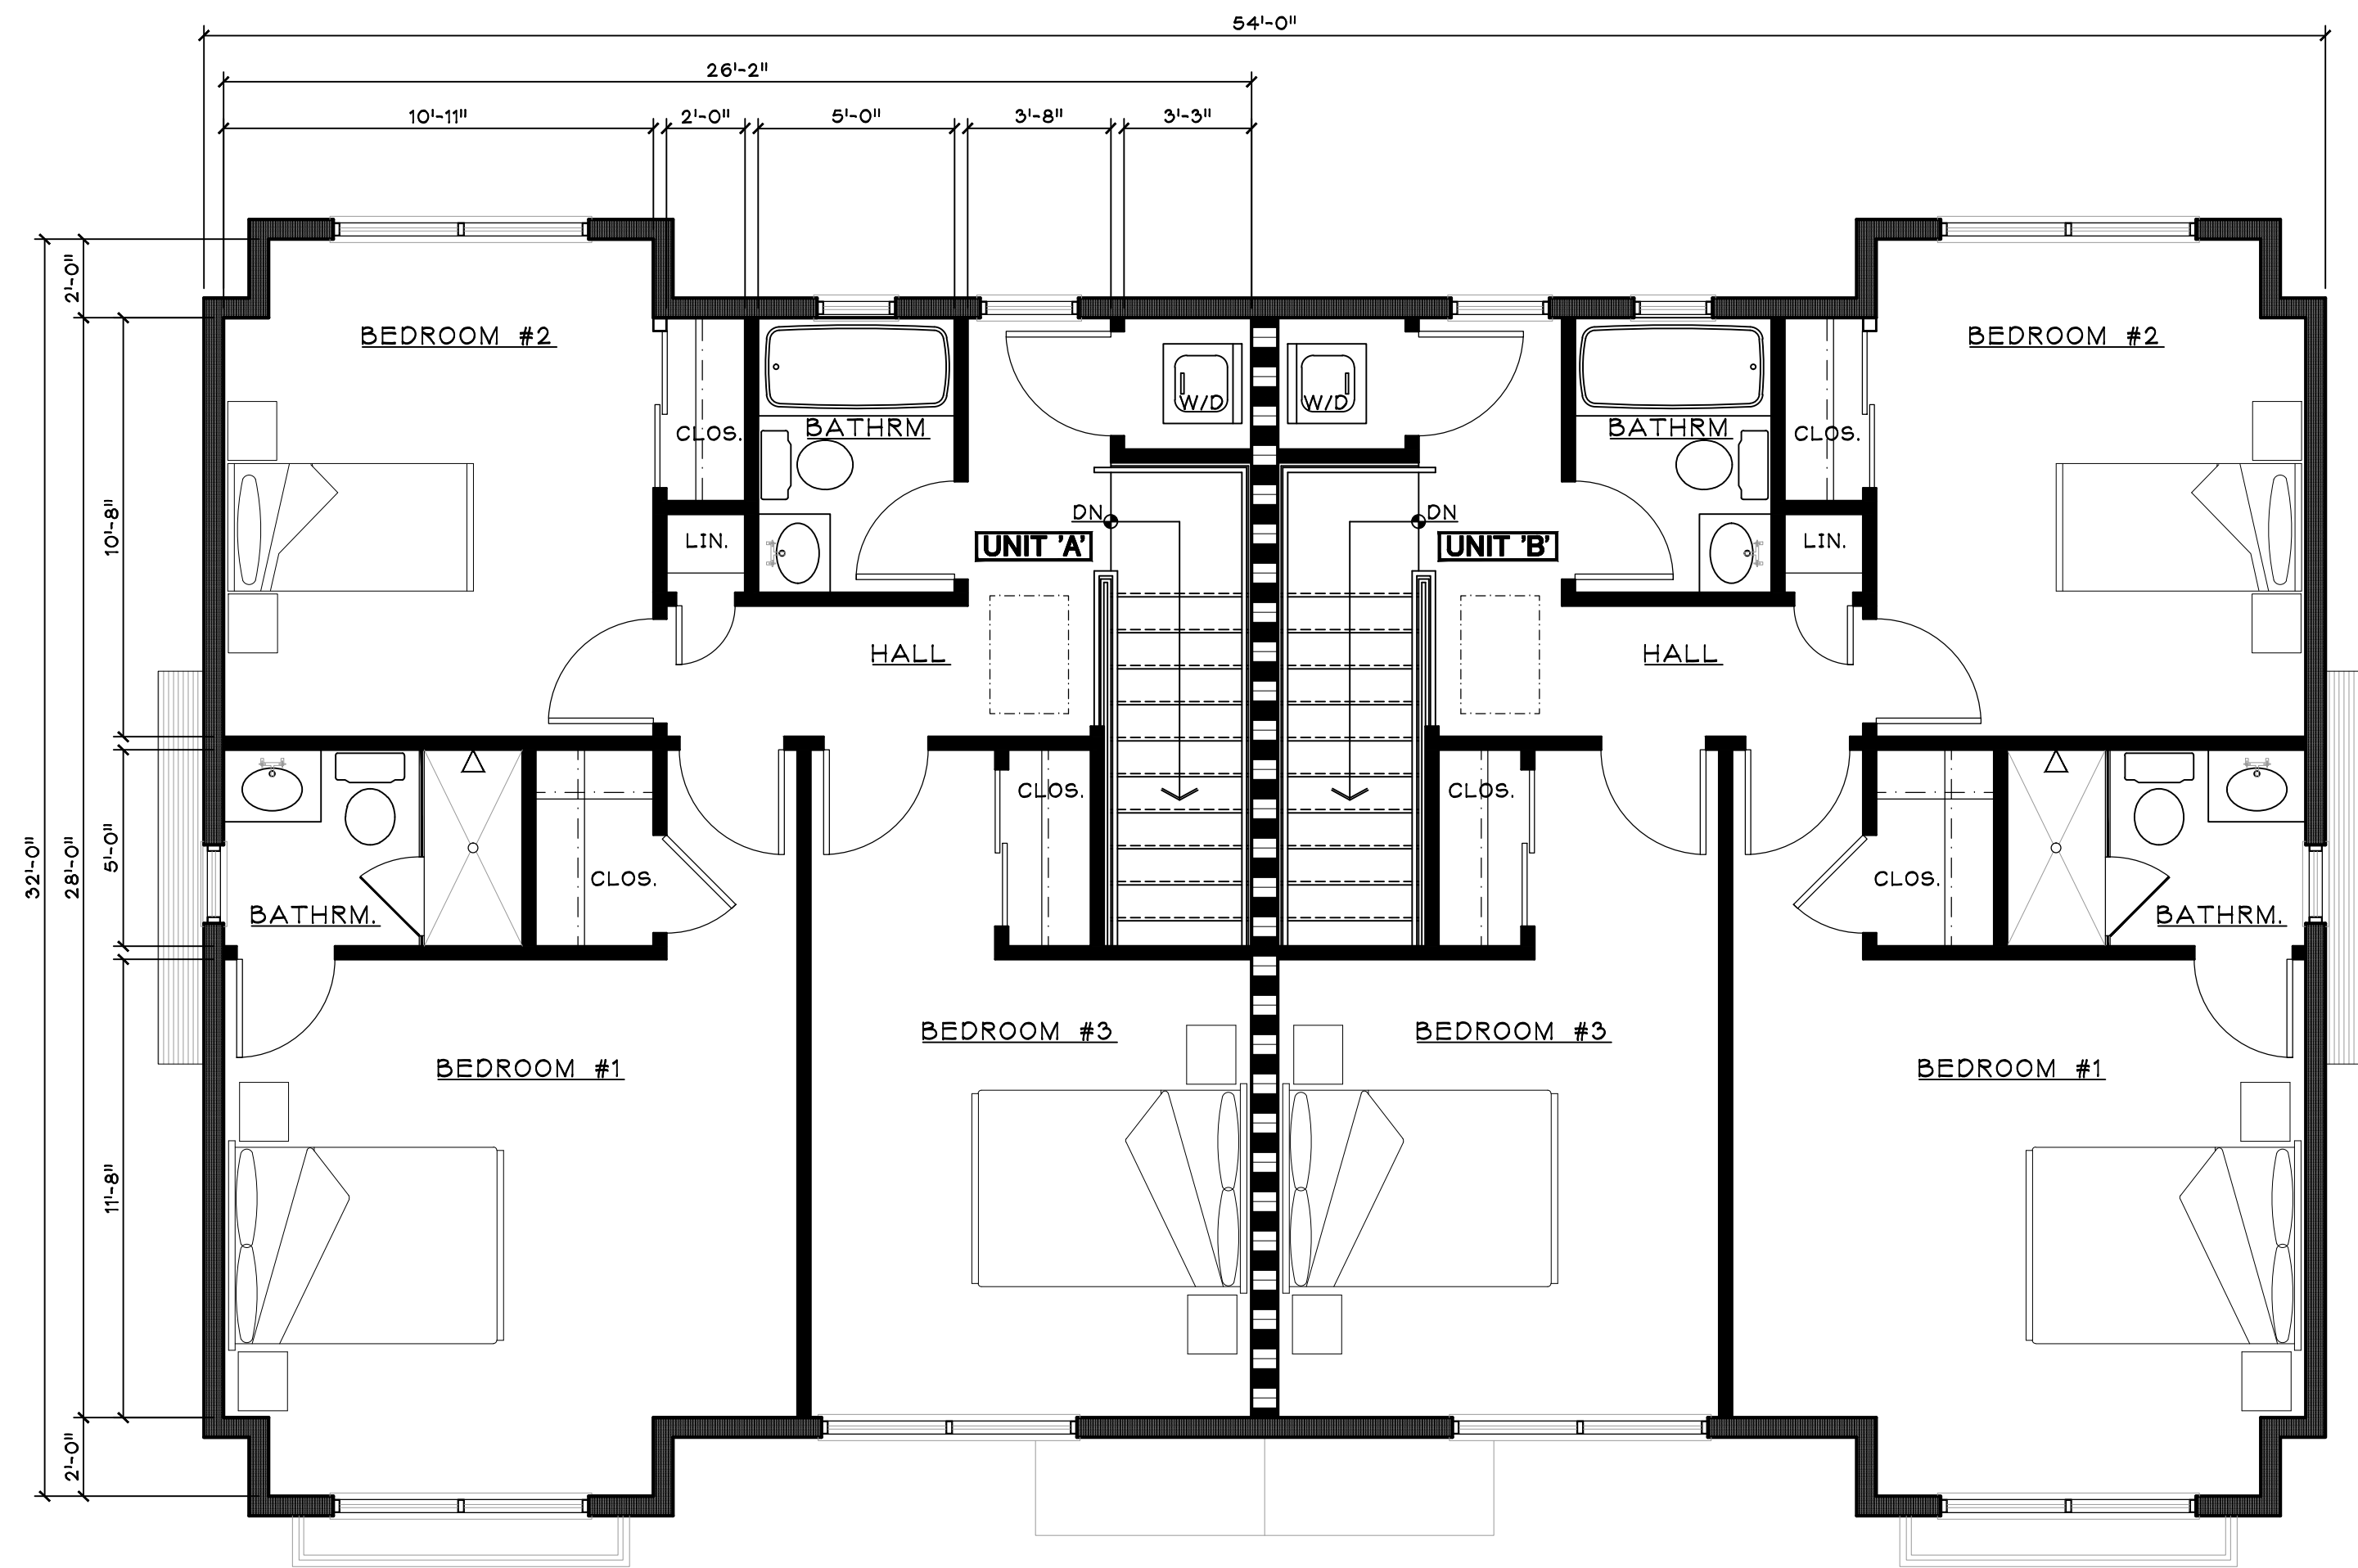


B THIRD FLOOR PLAN

SCALE: 1/4" = 1'-0"

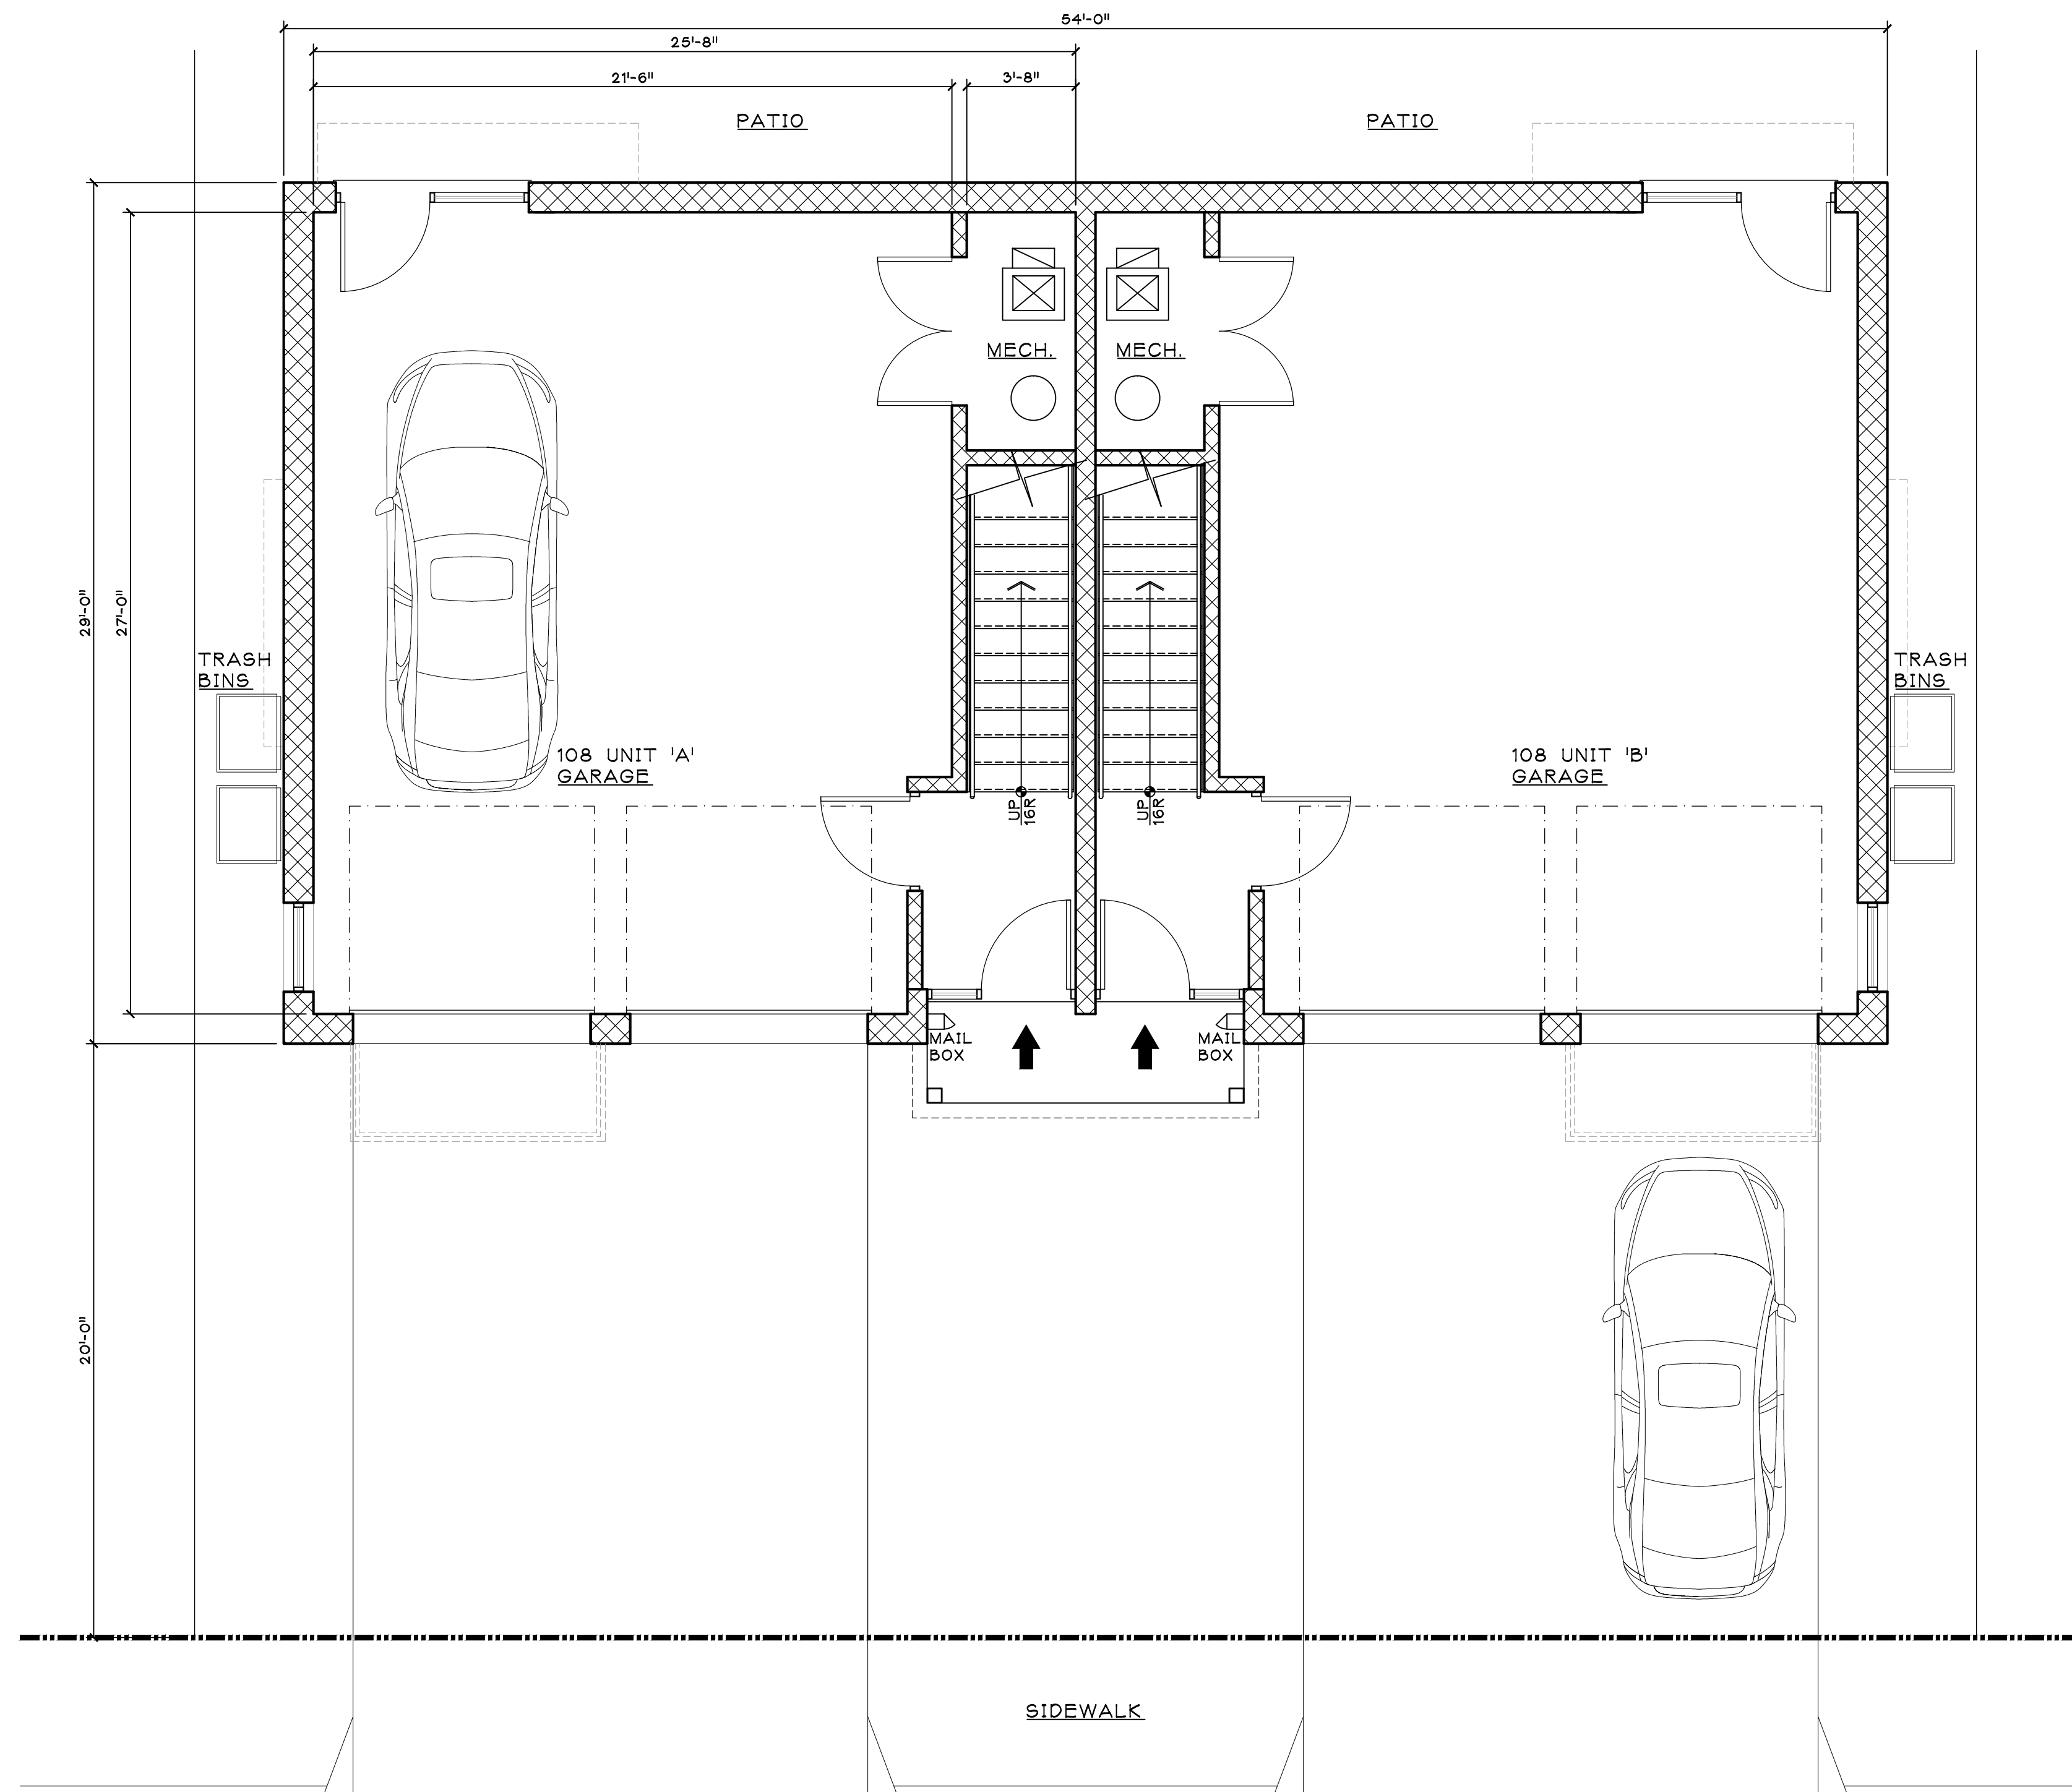

A FIRST FLOOR PLAN

SCALE: 1/4" = 1'-0"

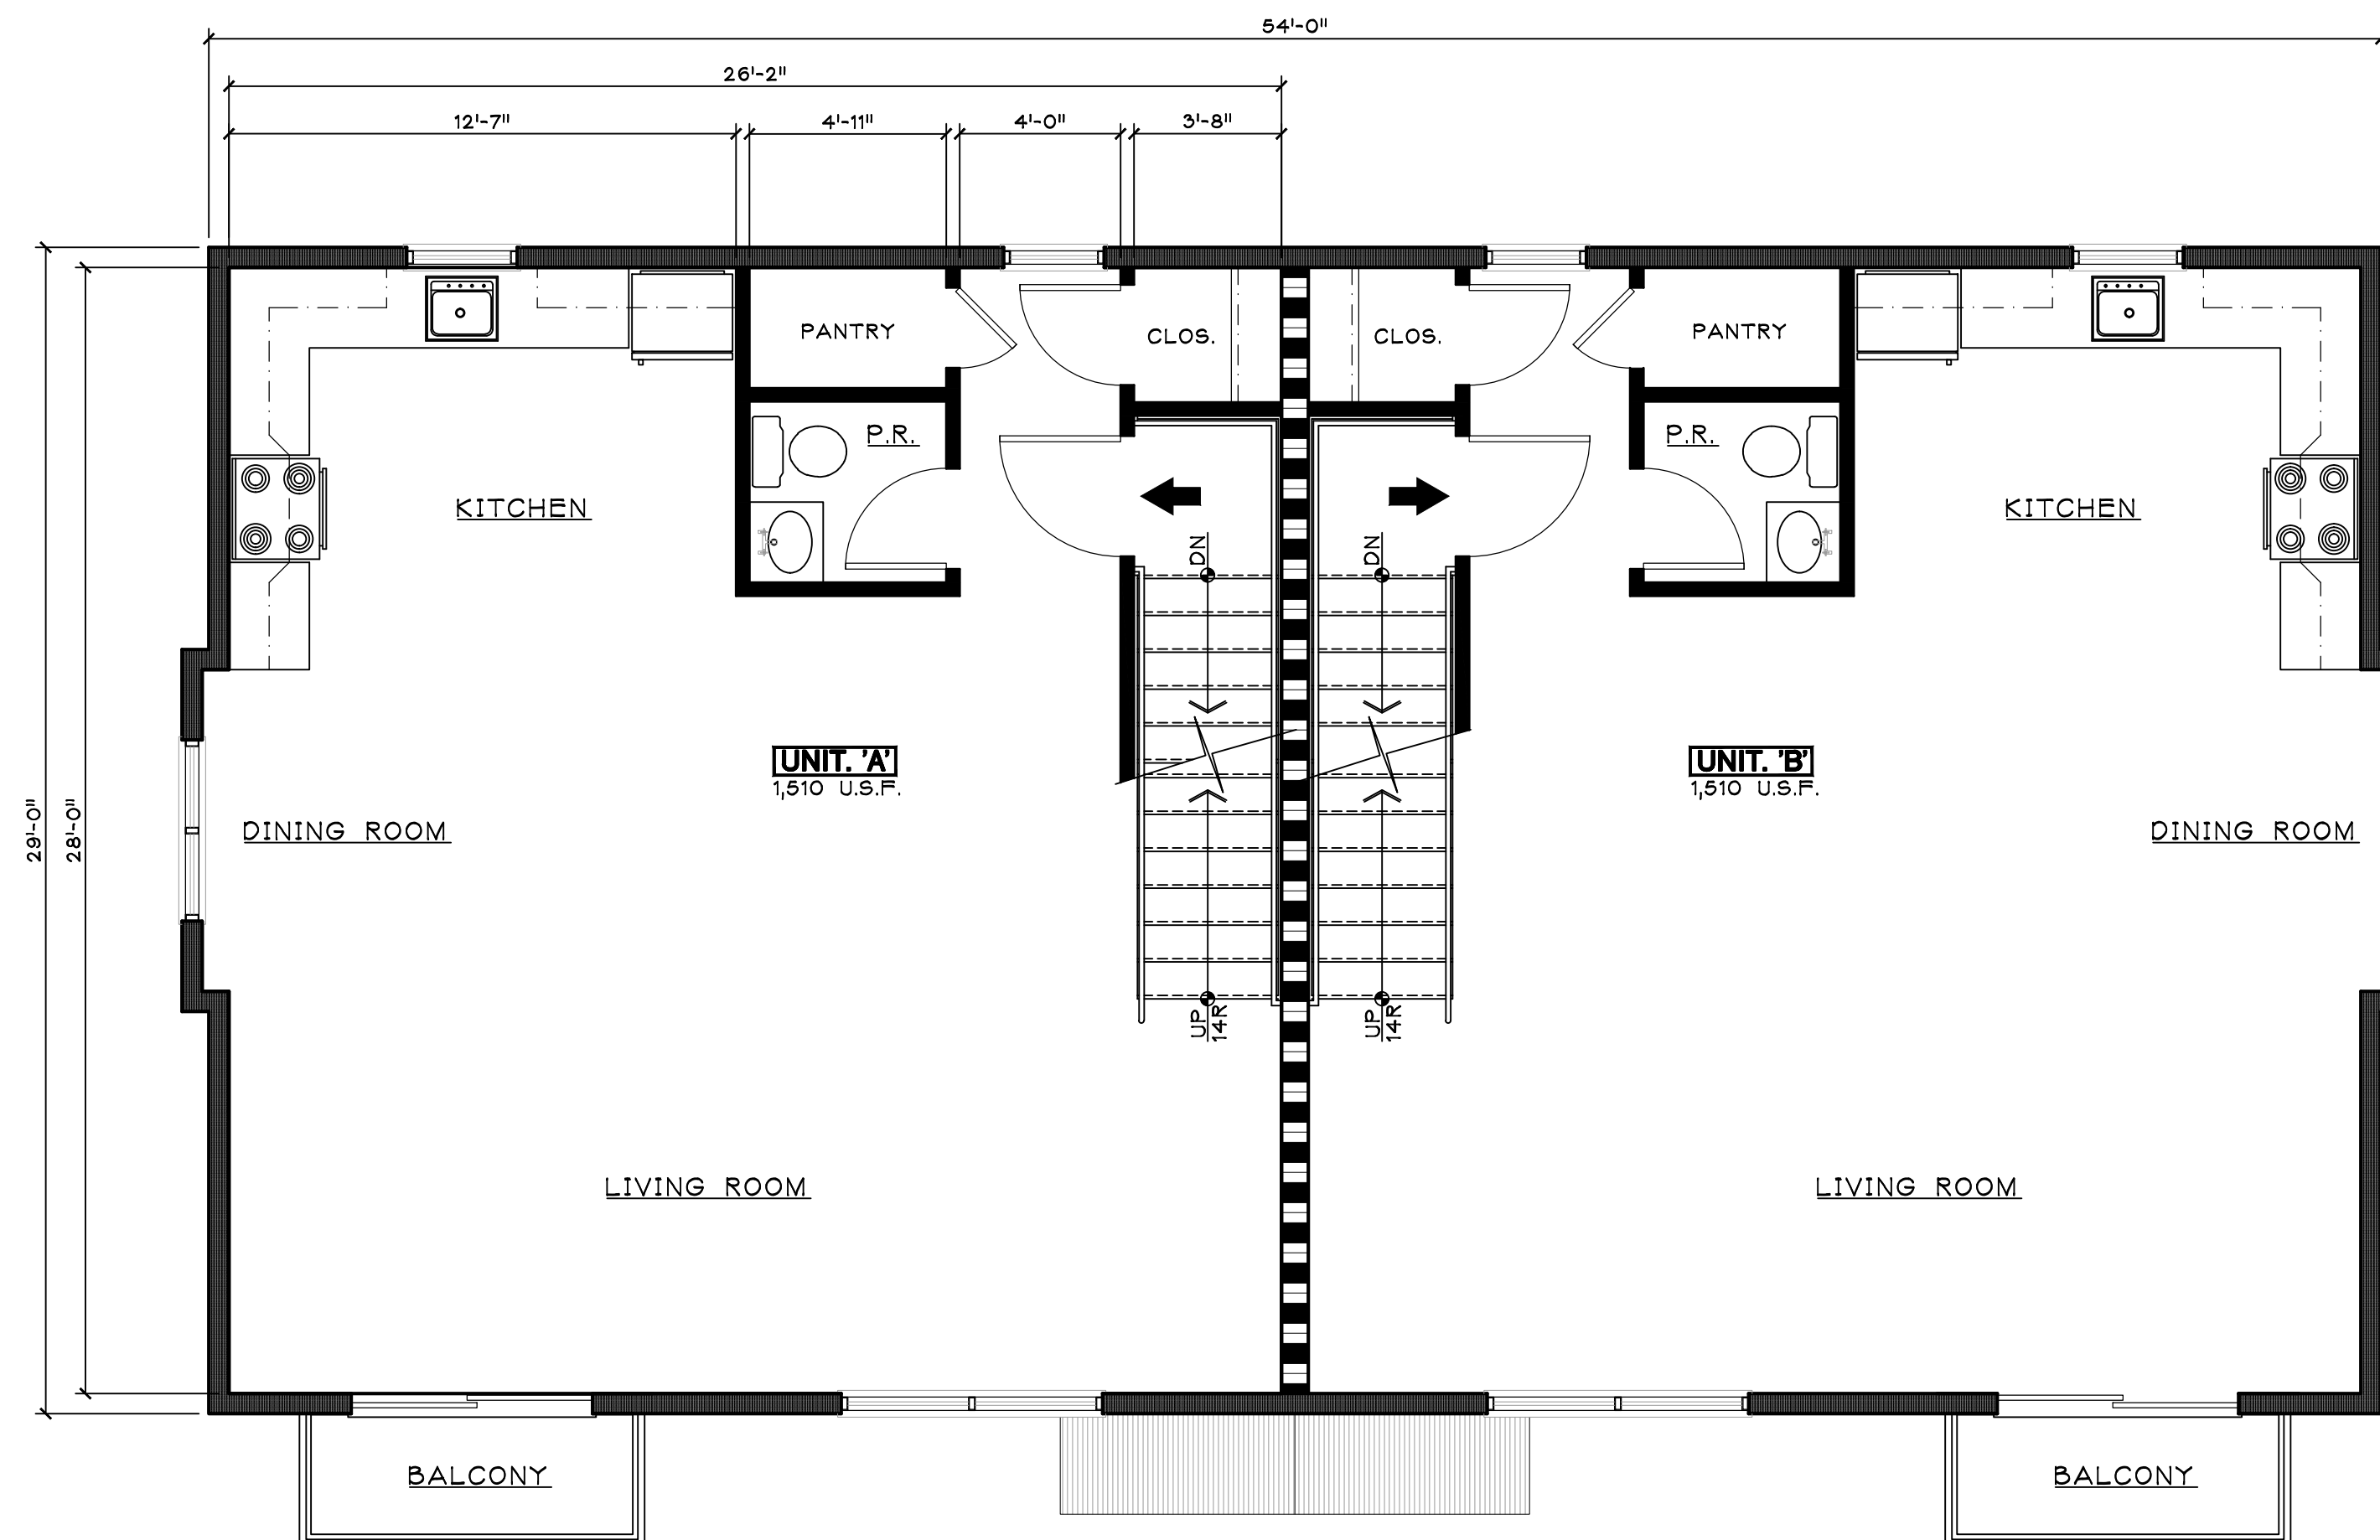

C SECOND FLOOR PLAN

SCALE: 1/4" = 1'-0"

LEGEND

- NEW 2" x 4" WOOD STUD INTERIOR WALL CONSTRUCTION
- NEW CONCRETE BLOCK FOUNDATION WALL
- NEW 2" x 6" WOOD STUD EXTERIOR WALL CONSTRUCTION

FOR REVIEW
ISSUED: 2/10/2022

SALVATORE LA FERLITA, R.A.
Architectural Services
Construction Management

115 University Drive
Lincroft, N.J. 07738
732-741-5105
Sallaferlita@aol.com

No.	DATE	DESCRIPTION

Client

TWO DUPLEX TOWN HOUSES
108 BROAD STREET
KEYPORT, NEW JERSEY

Title

PROPOSED
DUPLEX DWELLING PLANS

Seal & Signature:

Job Type: -

Project No.: -

Scale: AS NOTED

Date: -

Drawn By: -

Reviewed By: -

Drawing No.: -

N.J. LIC. #A115228

PSA-3

SHEET No.: OF