



A-1

1 OF **5**

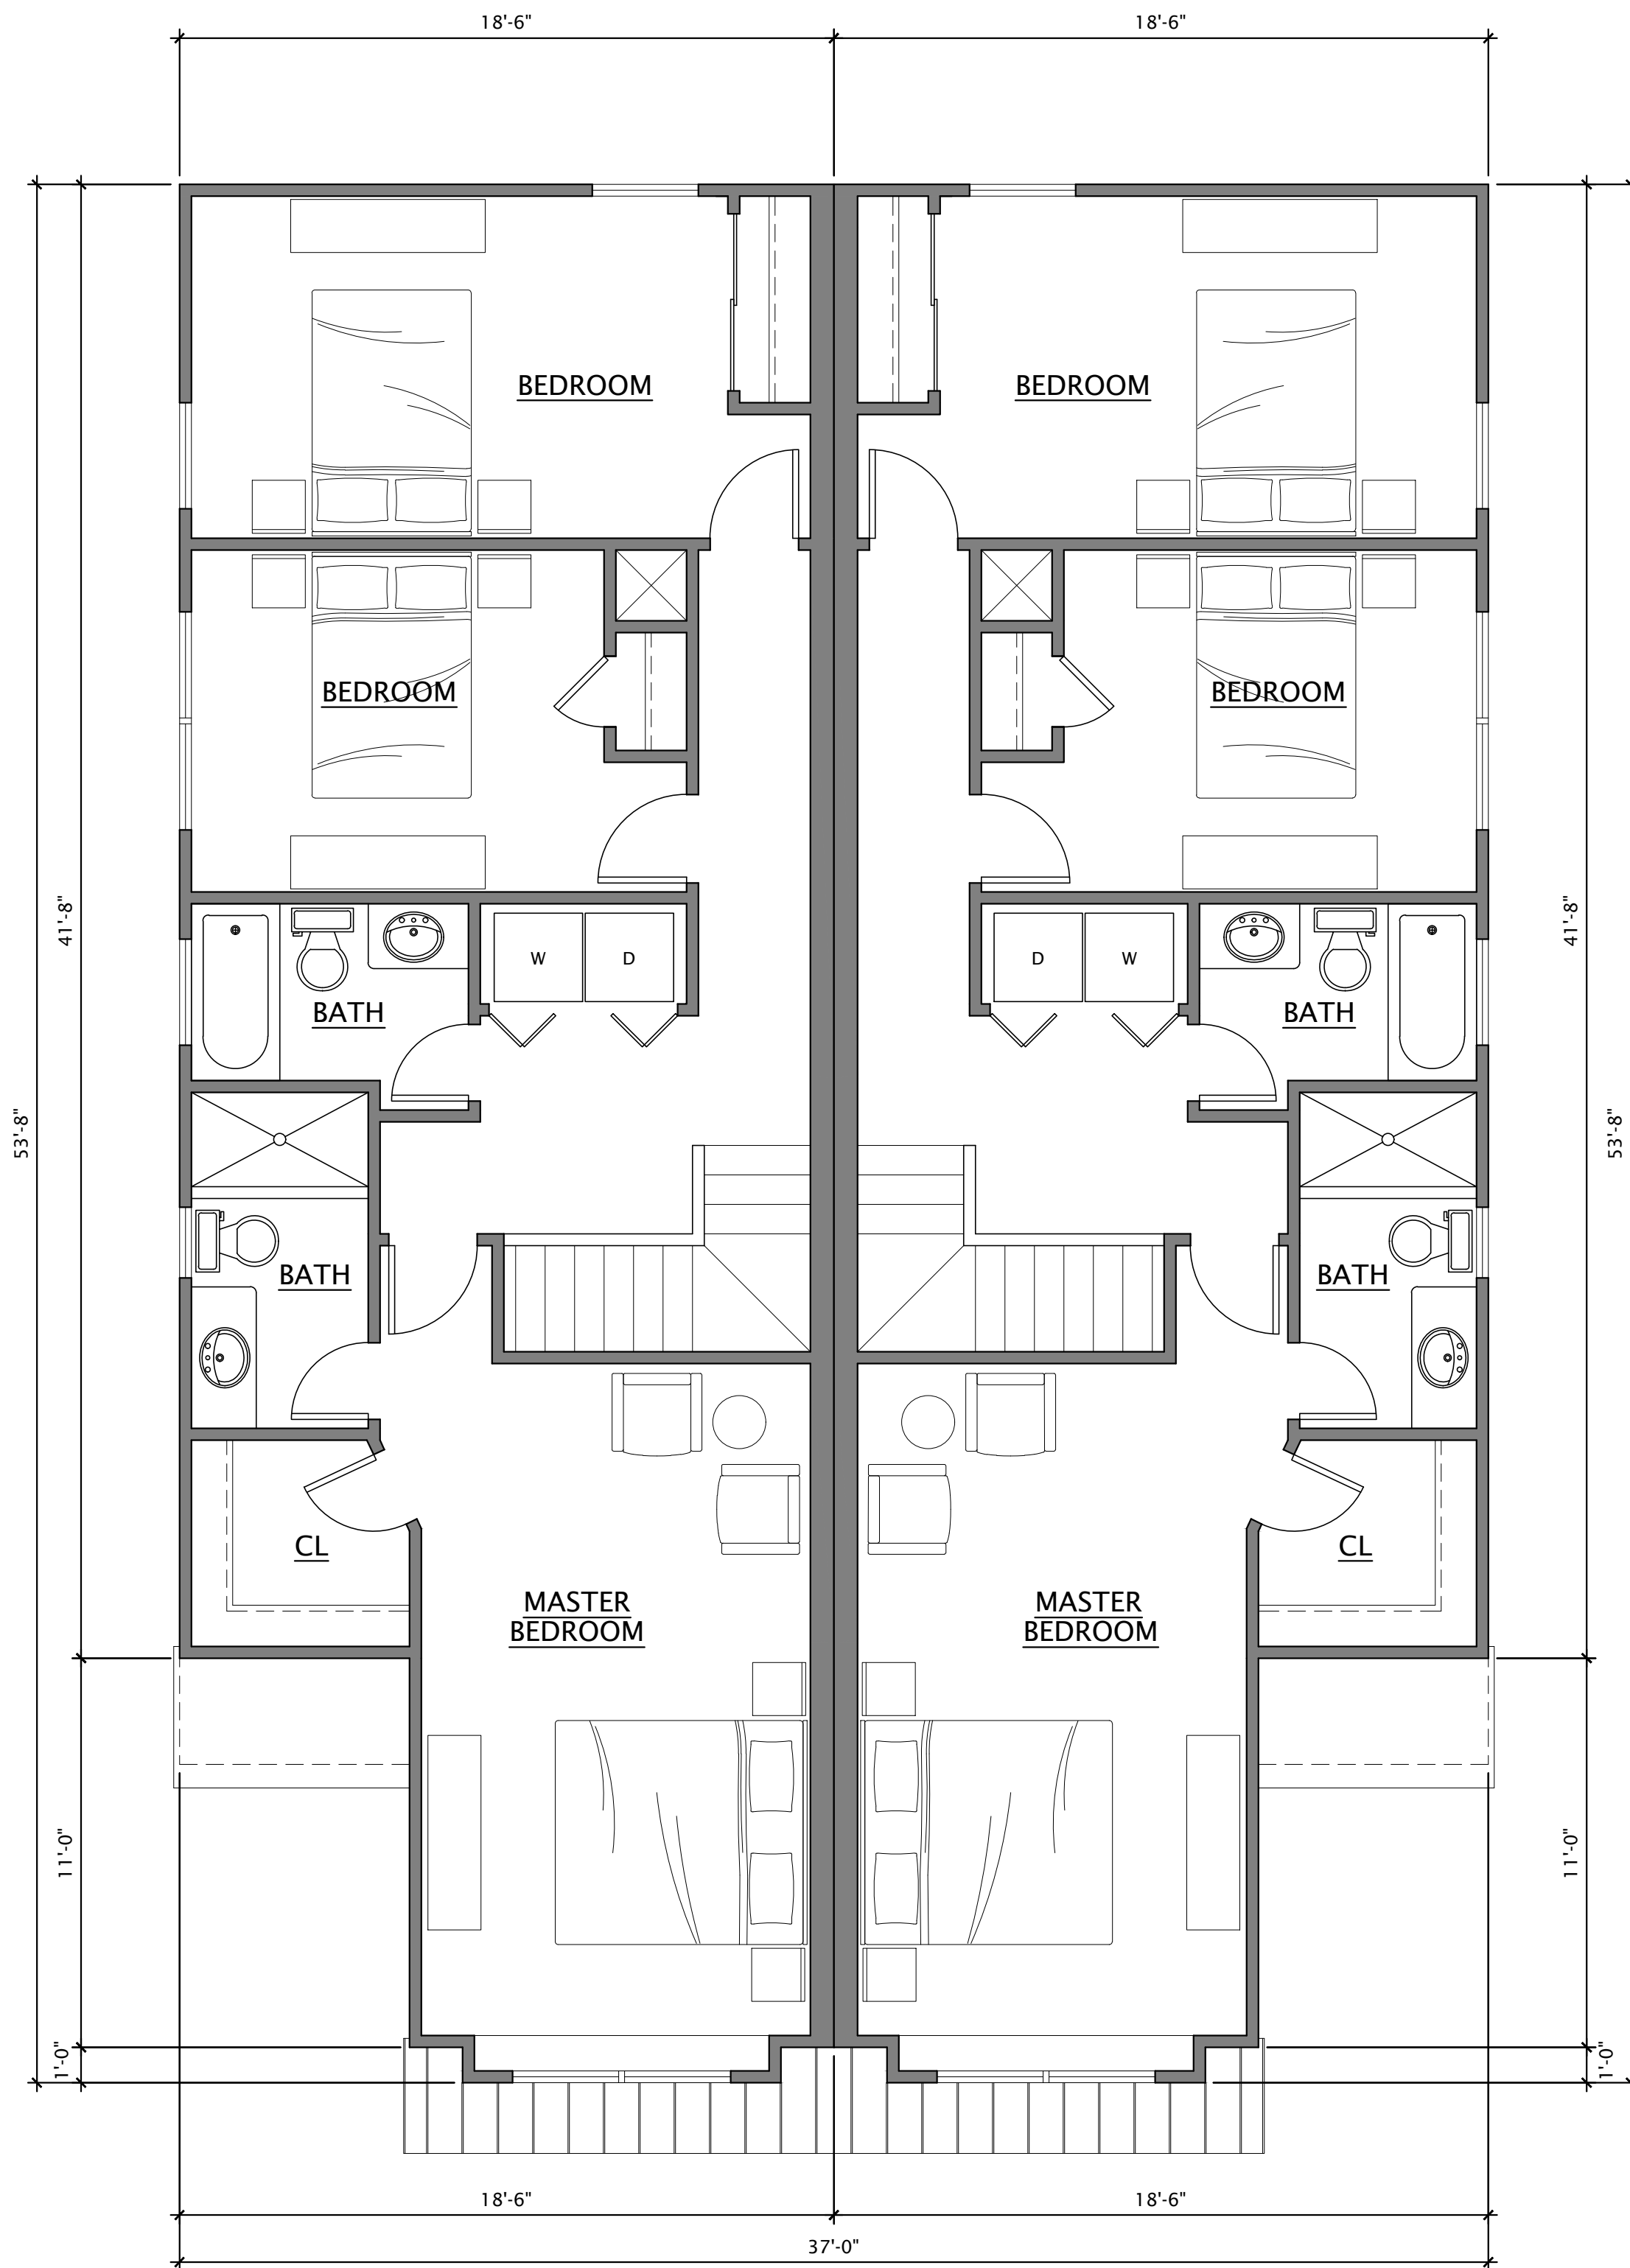

2nd FLOOR PLAN - 912 SF UNIT (1824 SF TOTAL)

SCALE = 1/4"=1'-0"

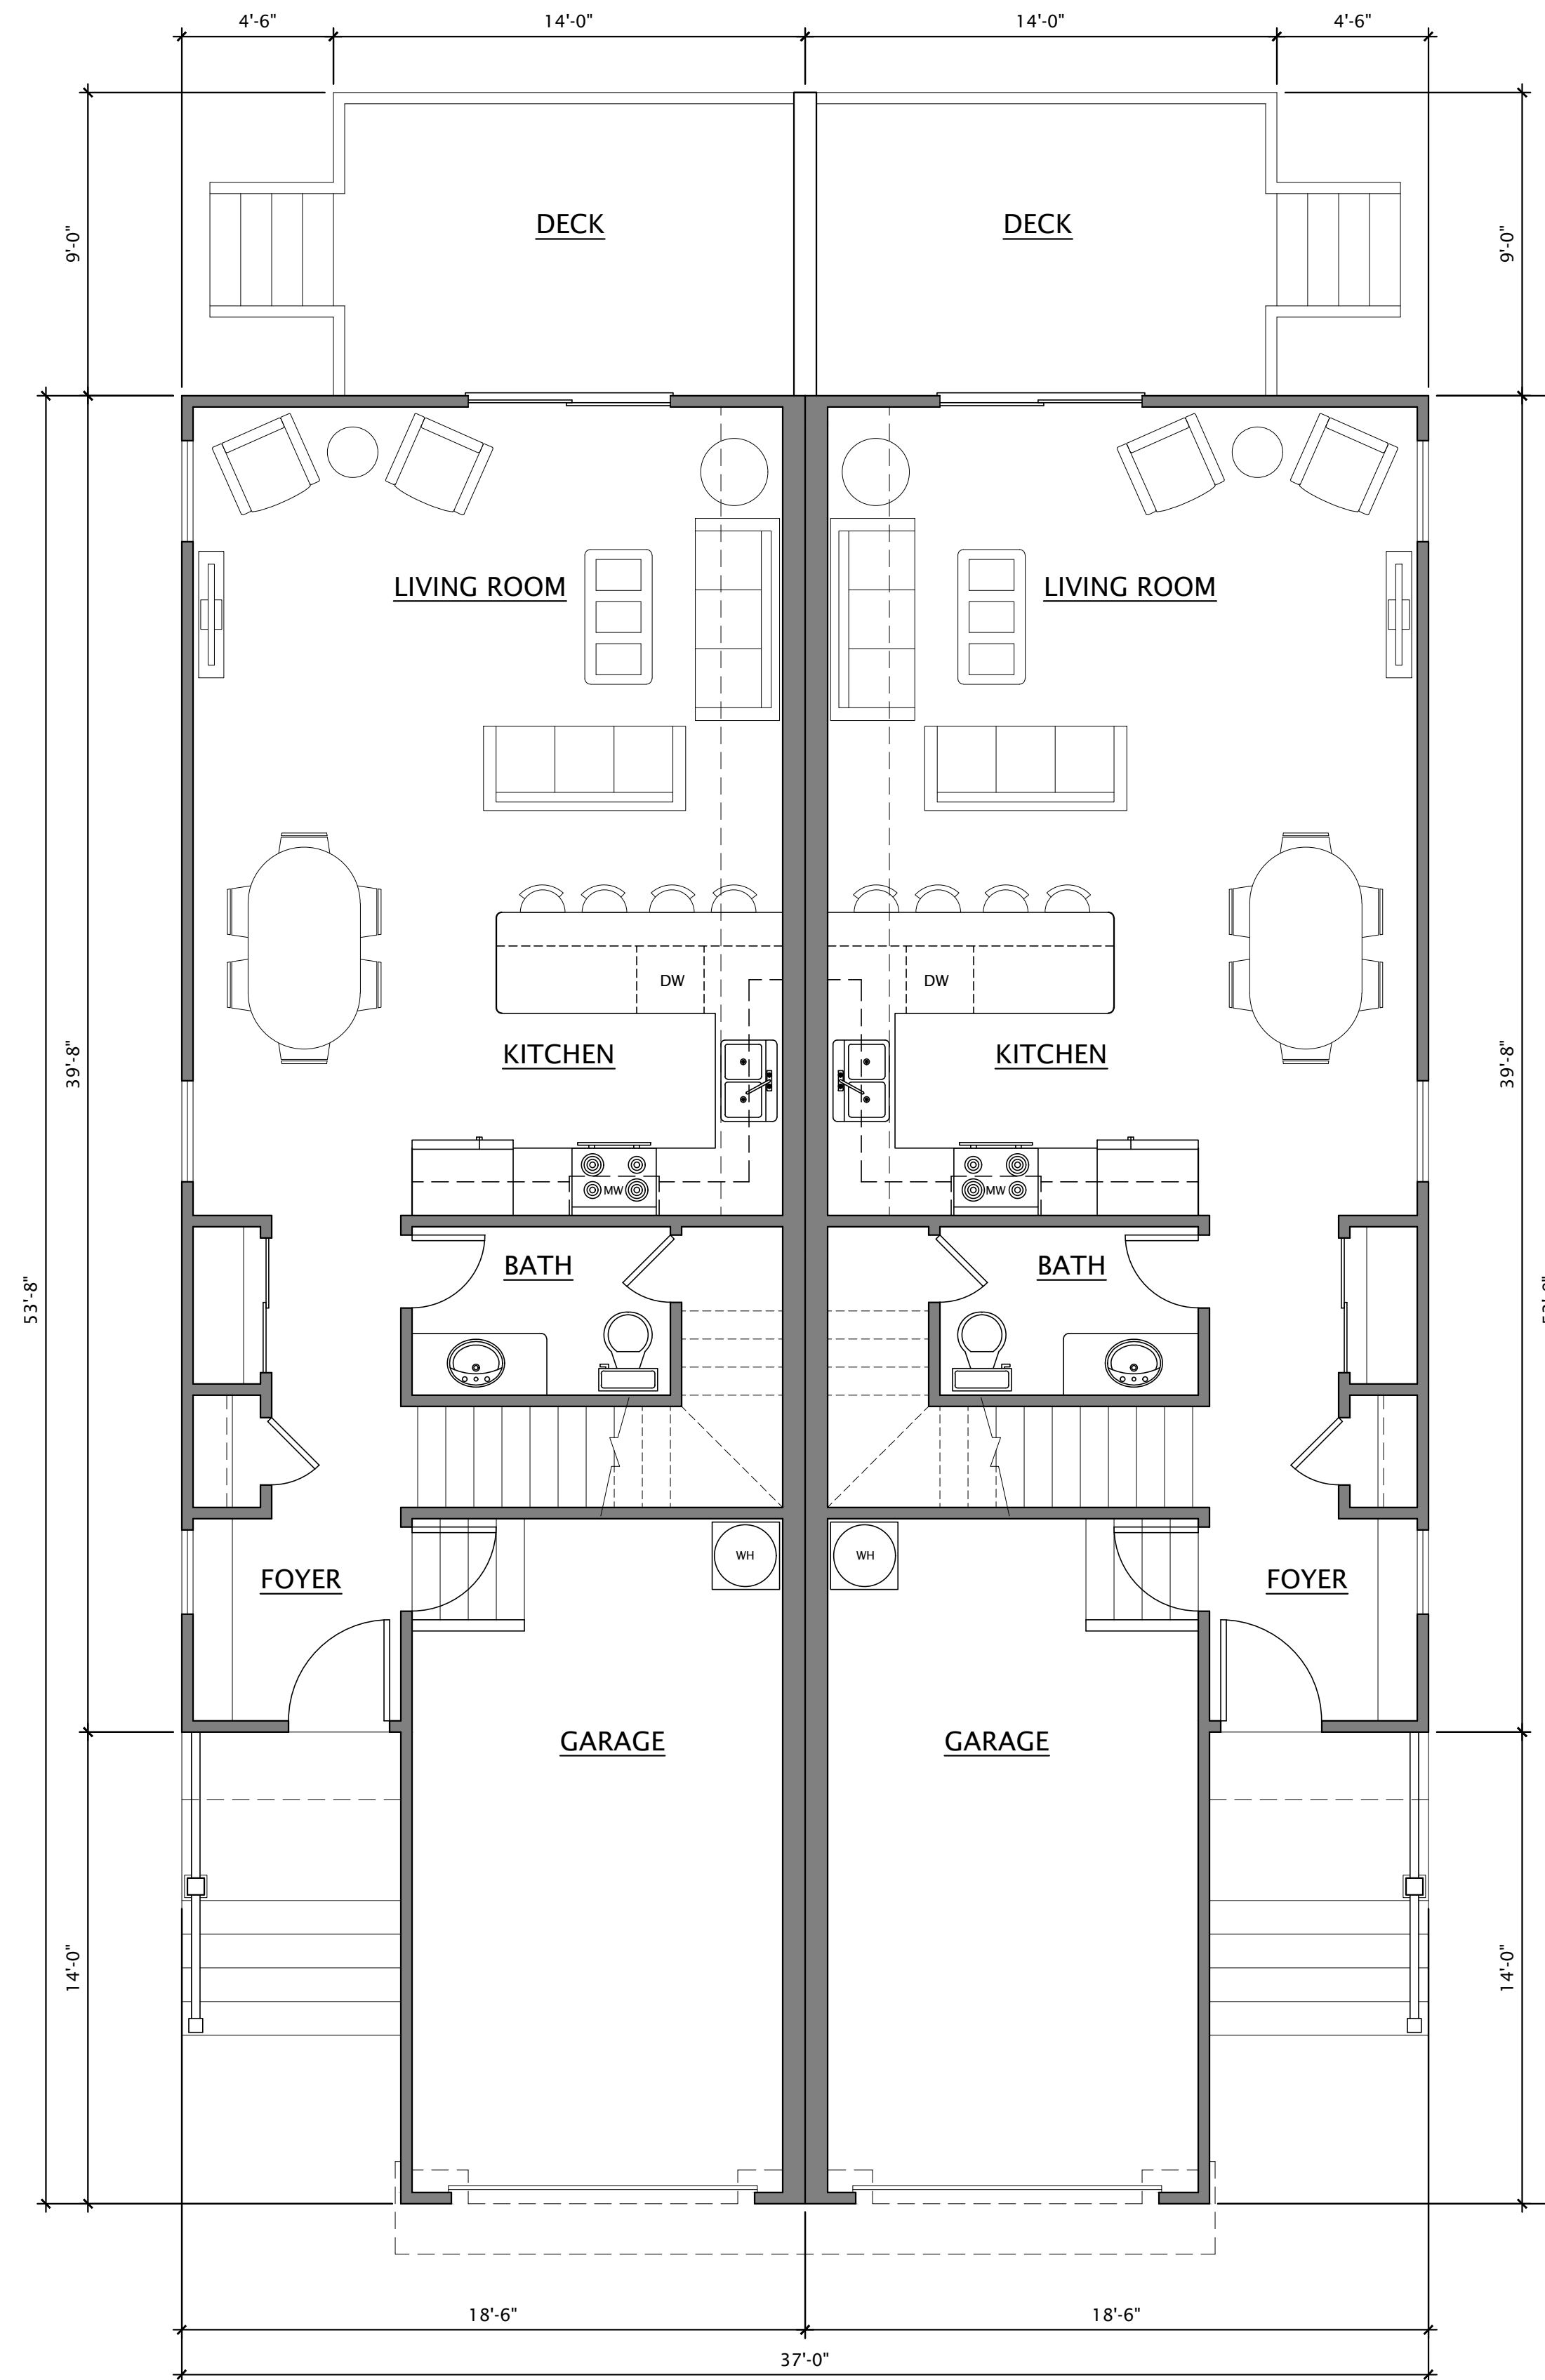

1st FLOOR PLAN - 902 SF UNIT (1804 SF TOTAL)


SCALE = 1/4"=1'-0"

LEGEND

- EXISTING TO REMOVE
- EXISTING TO REMAIN
- NEW STUD WALL


NEW SUBDIVISION - BLOCK 85, LOTS 4-10 & 13
**PROPOSED DUPLEX &
 SINGLE FAMILY UNITS**
 OSBORN STREET, KEYPORT, NJ 07735

**KINETIC
 ARCHITECTS**

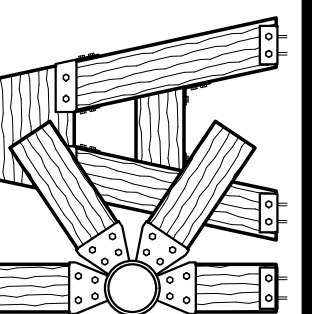

2244 WINFIELD ST.
 RAHWAY, NJ
 P (732) 910-6178

GJUNKROFT@
 KINETICARCHITECTS.COM

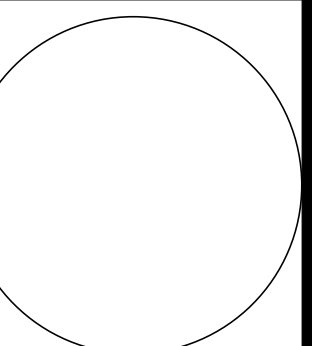

Gary Junkroft RA
 NJ LIC. # 17679

THESE DRAWINGS, SPECIFICATIONS AND OTHER DOCUMENTS
 PREPARED BY THE ARCHITECT CONSULTANTS FOR THIS PROJECT
 ARE HEREBY SUBMITTED TO THE CLIENT FOR REVIEW AND
 SERVICES FOR USE EXCLUSIVELY WITH RESPECT TO THIS PROJECT
 UNLESS OTHERWISE PROVIDED. THE ARCHITECT CONSULTANTS
 SHALL NOT BE RESPONSIBLE FOR ANY ERRORS OR OMISSIONS
 RETAIN ALL COMMON LAW, STATUTORY AND OTHER RESERVATIONS
 TO RETAIN COPIES OF THE ARCHITECTS' CONSULTANTS' DRAWINGS
 PROJECT. THE ARCHITECTS' CONSULTANTS' DRAWINGS SHALL
 NOT BE REPRODUCED OR TRANSMITTED IN ANY FORM OR BY
 ANY MEANS, ELECTRONIC OR MECHANICAL, INCLUDING
 PHOTOCOPYING, RECORDING, OR BY ANY INFORMATION
 STORAGE AND RETRIEVAL SYSTEM, WITHOUT THE WRITTEN
 PERMISSION OF THE ARCHITECTS' CONSULTANTS. THIS
 PROJECT BY OTHERS.

FLOOR PLANS

DATE: 03/21/22
 DRAWN BY: GAJ
 CHECKED BY: GAJ
 JOB # 21-228

A-2

2 OF **5**



REAR ELEVATION

SCALE = 1/4"=1'-0"



LEFT SIDE ELEVATION

SCALE = 1/4"=1'-0"





FRONT ELEVATION - OPTION B

SCALE = 1/4"=1'-0"




FRONT ELEVATION - OPTION A

SCALE = 1/4"=1'-0"

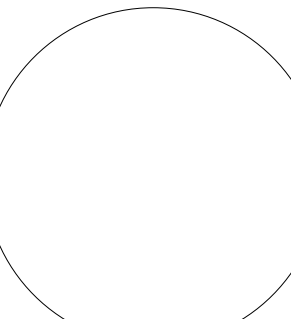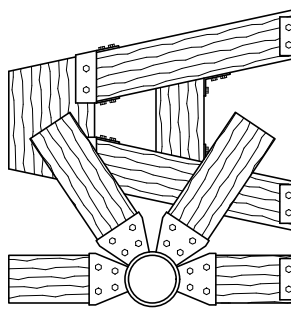





2ND FLOOR PLAN - 1158 SF
SCALE = 1/4"=1'-0"

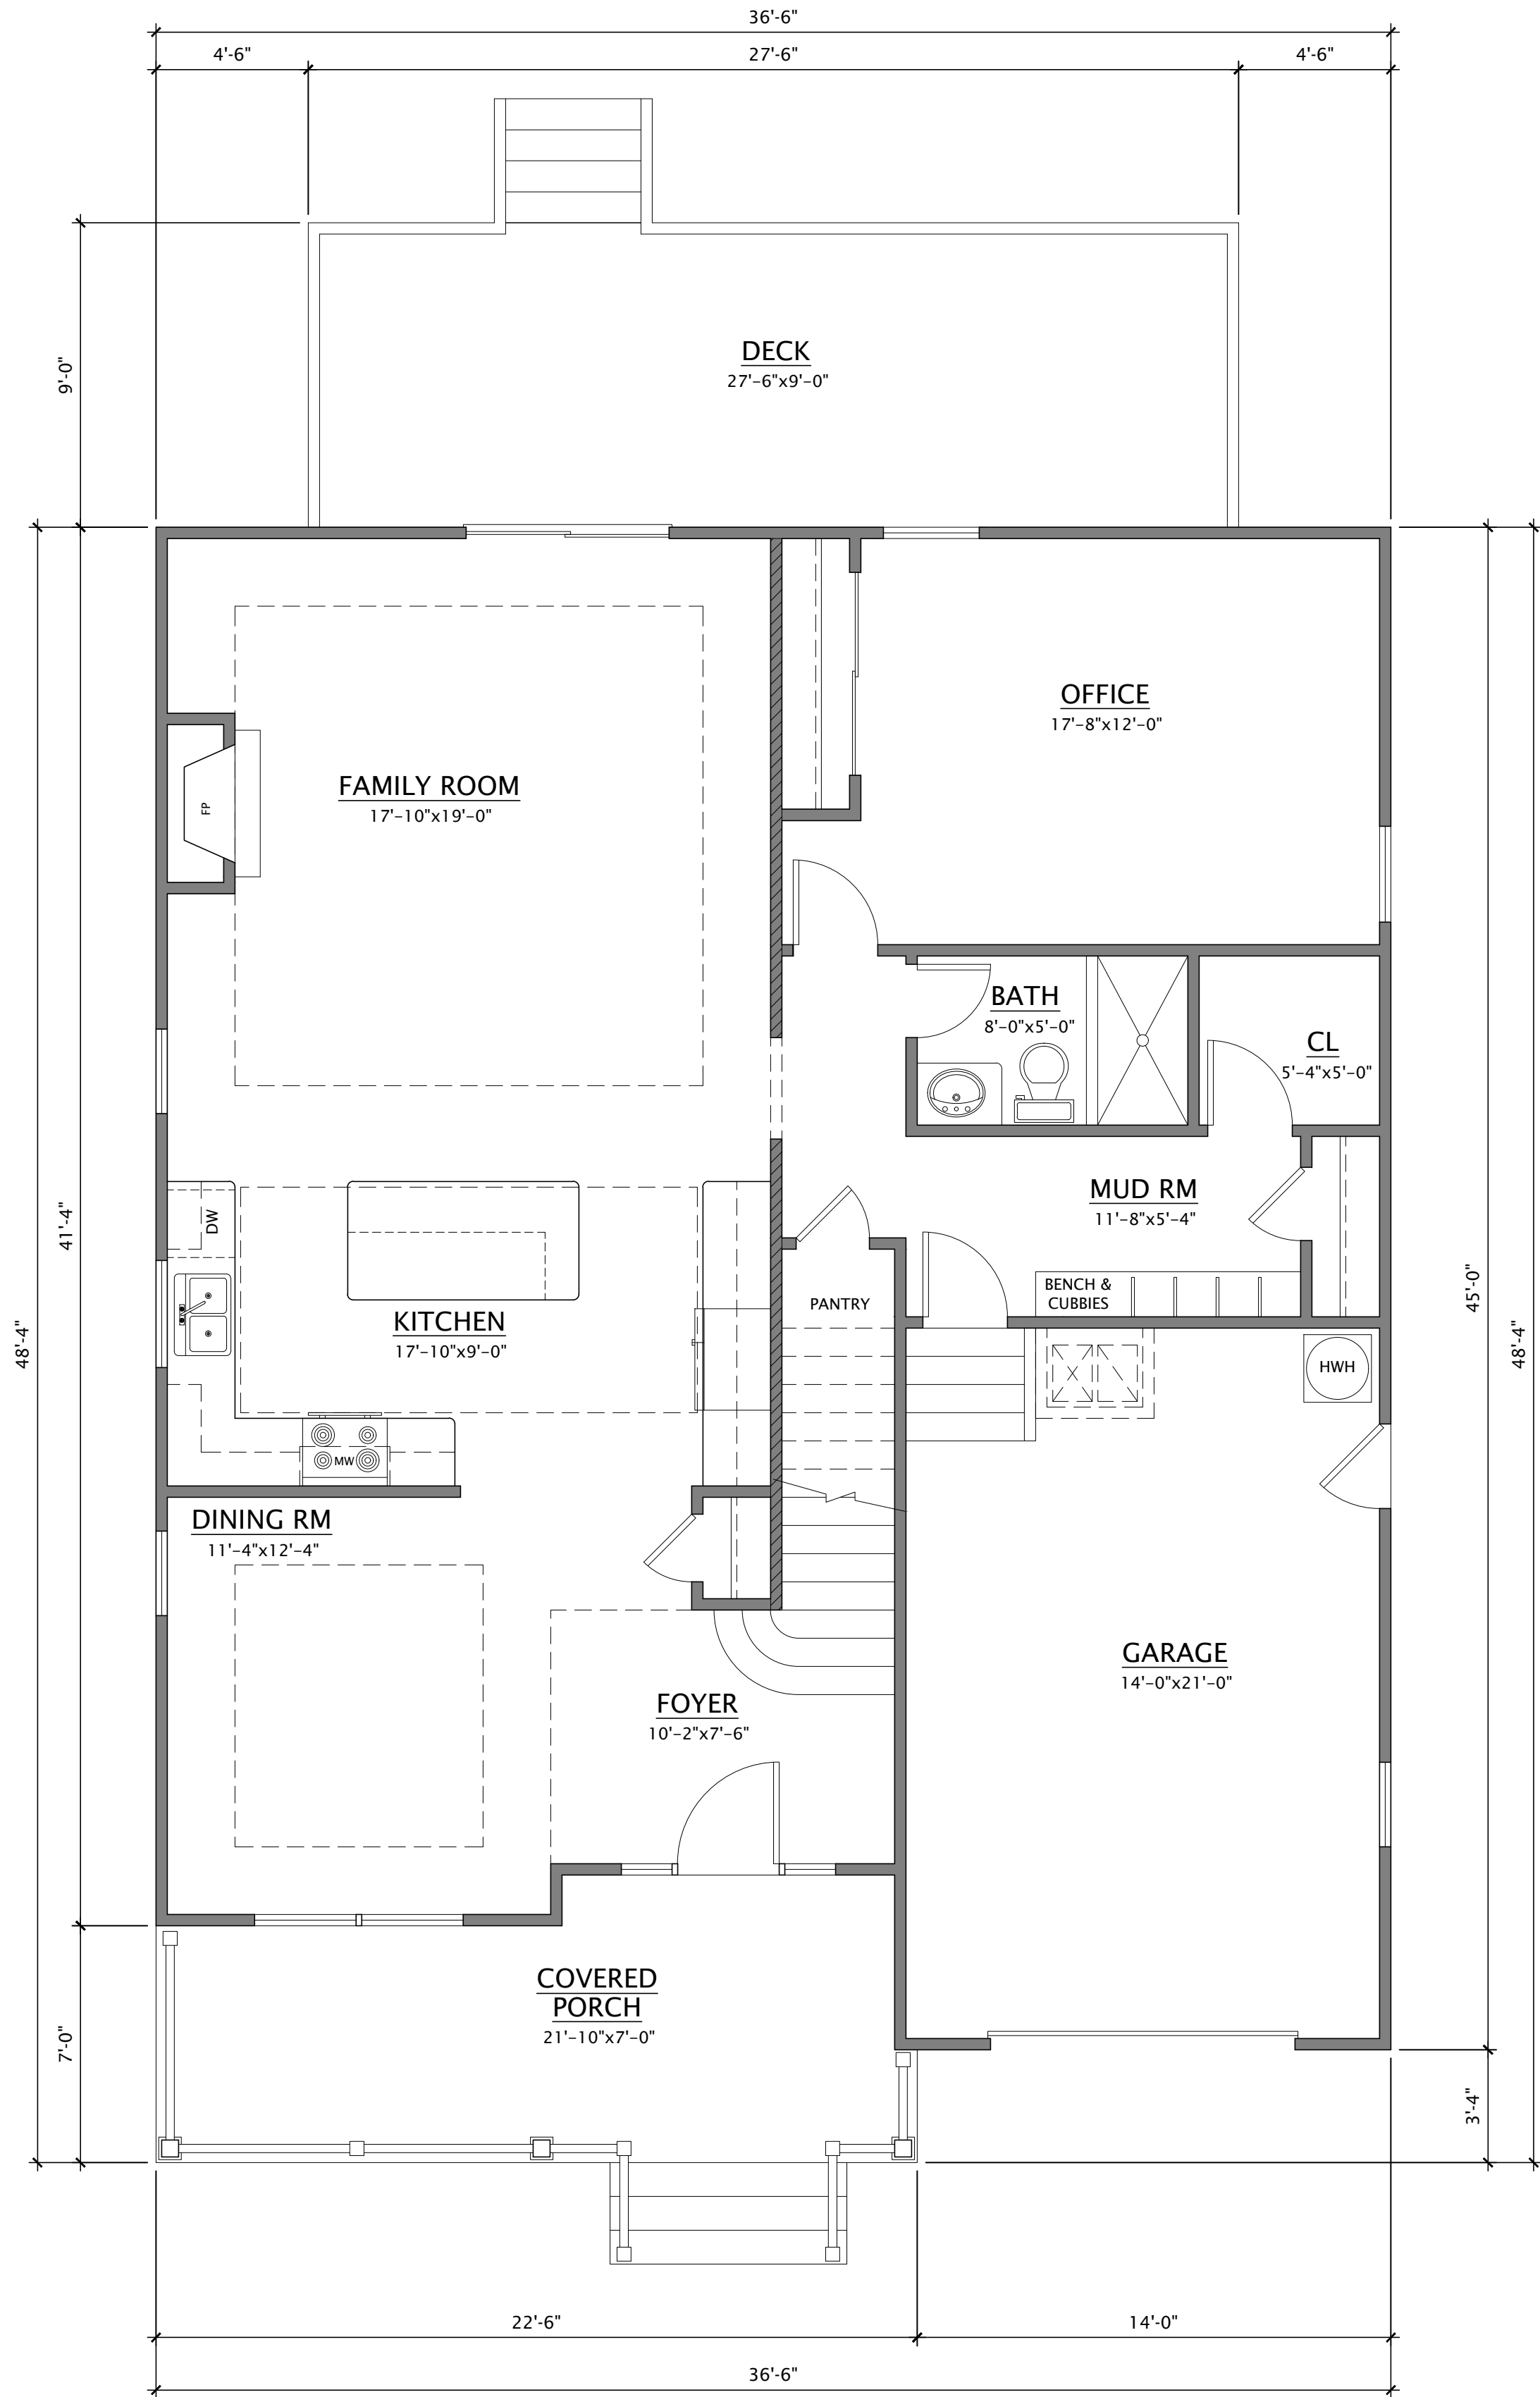

1ST FLOOR PLAN - 1548 SF
SCALE = 1/4"=1'-0"

LEGEND

- EXISTING TO REMOVE
- EXISTING TO REMAIN
- NEW STUD WALL
- BEARING WALL
- POURED CONCRETE
- CONCRETE BLOCK
- INSULATION

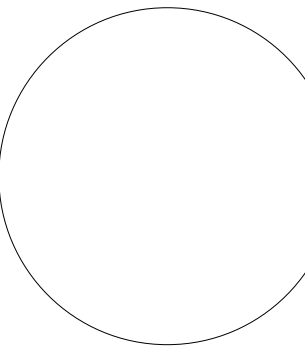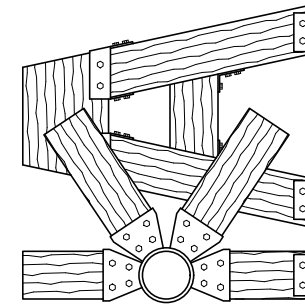



REAR ELEVATION

SCALE = 1/4"=1'-0"



LEFT SIDE ELEVATION

SCALE = 1/4"=1'-0"



RIGHT SIDE ELEVATION

SCALE = 1/4"=1'-0"



FRONT ELEVATION


SCALE = 1/4"=1'-0"

NEW SUBDIVISION - BLOCK 85, LOTS 4-10 & 13

PROPOSED DUPLEX &
SINGLE FAMILY UNITS


OSBORN STREET, KEYPORT, NJ 07735

KINETIC
ARCHITECTS

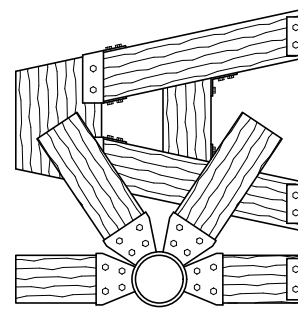

2244 WINFIELD ST.
RAHWAY, NJ
P (732) 910-6178

GJUNKROFT@
KINETICARCHITECTS.COM

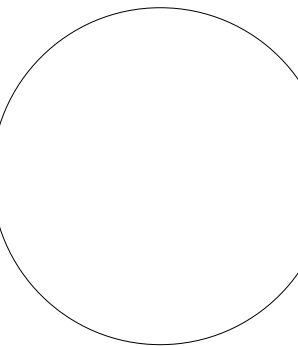

Gary Junkroft RA
NJ LIC. # 17679

THE DRAWINGS, SPECIFICATIONS AND OTHER DOCUMENTS
PREPARED BY THE ARCHITECT / CONSULTANTS FOR THIS PROJECT
ARE HEREBY SUBMITTED TO THE CLIENT AS A COMPLETE SET OF
SERVICES FOR USE EXCLUSIVELY WITH RESPECT TO THIS PROJECT
UNLESS OTHERWISE PROVIDED. THE ARCHITECT / CONSULTANT
RETAINS ALL RIGHTS IN THE DESIGN AND CONCEPTS HEREIN
AND WILL NOT BE RESPONSIBLE FOR ANY REUSE OR MODIFICATION
TO RETAIN COPIES OF THE ARCHITECTS' CONSULTANTS' DRAWINGS
PROJECT. THE ARCHITECTS' CONSULTANTS' DRAWINGS SHALL
BE THE SOLE AUTHORITY FOR CONSTRUCTION OF THE PROJECT.
FOR ADDITIONS TO THIS PROJECT OR FOR COMPLETION OF THIS
PROJECT BY OTHERS.

ELEVATIONS

DATE: 03/21/22
DRAWN BY: GAJ
CHECKED BY: GAJ
JOB # 21-228

A-5

5 OF 5