




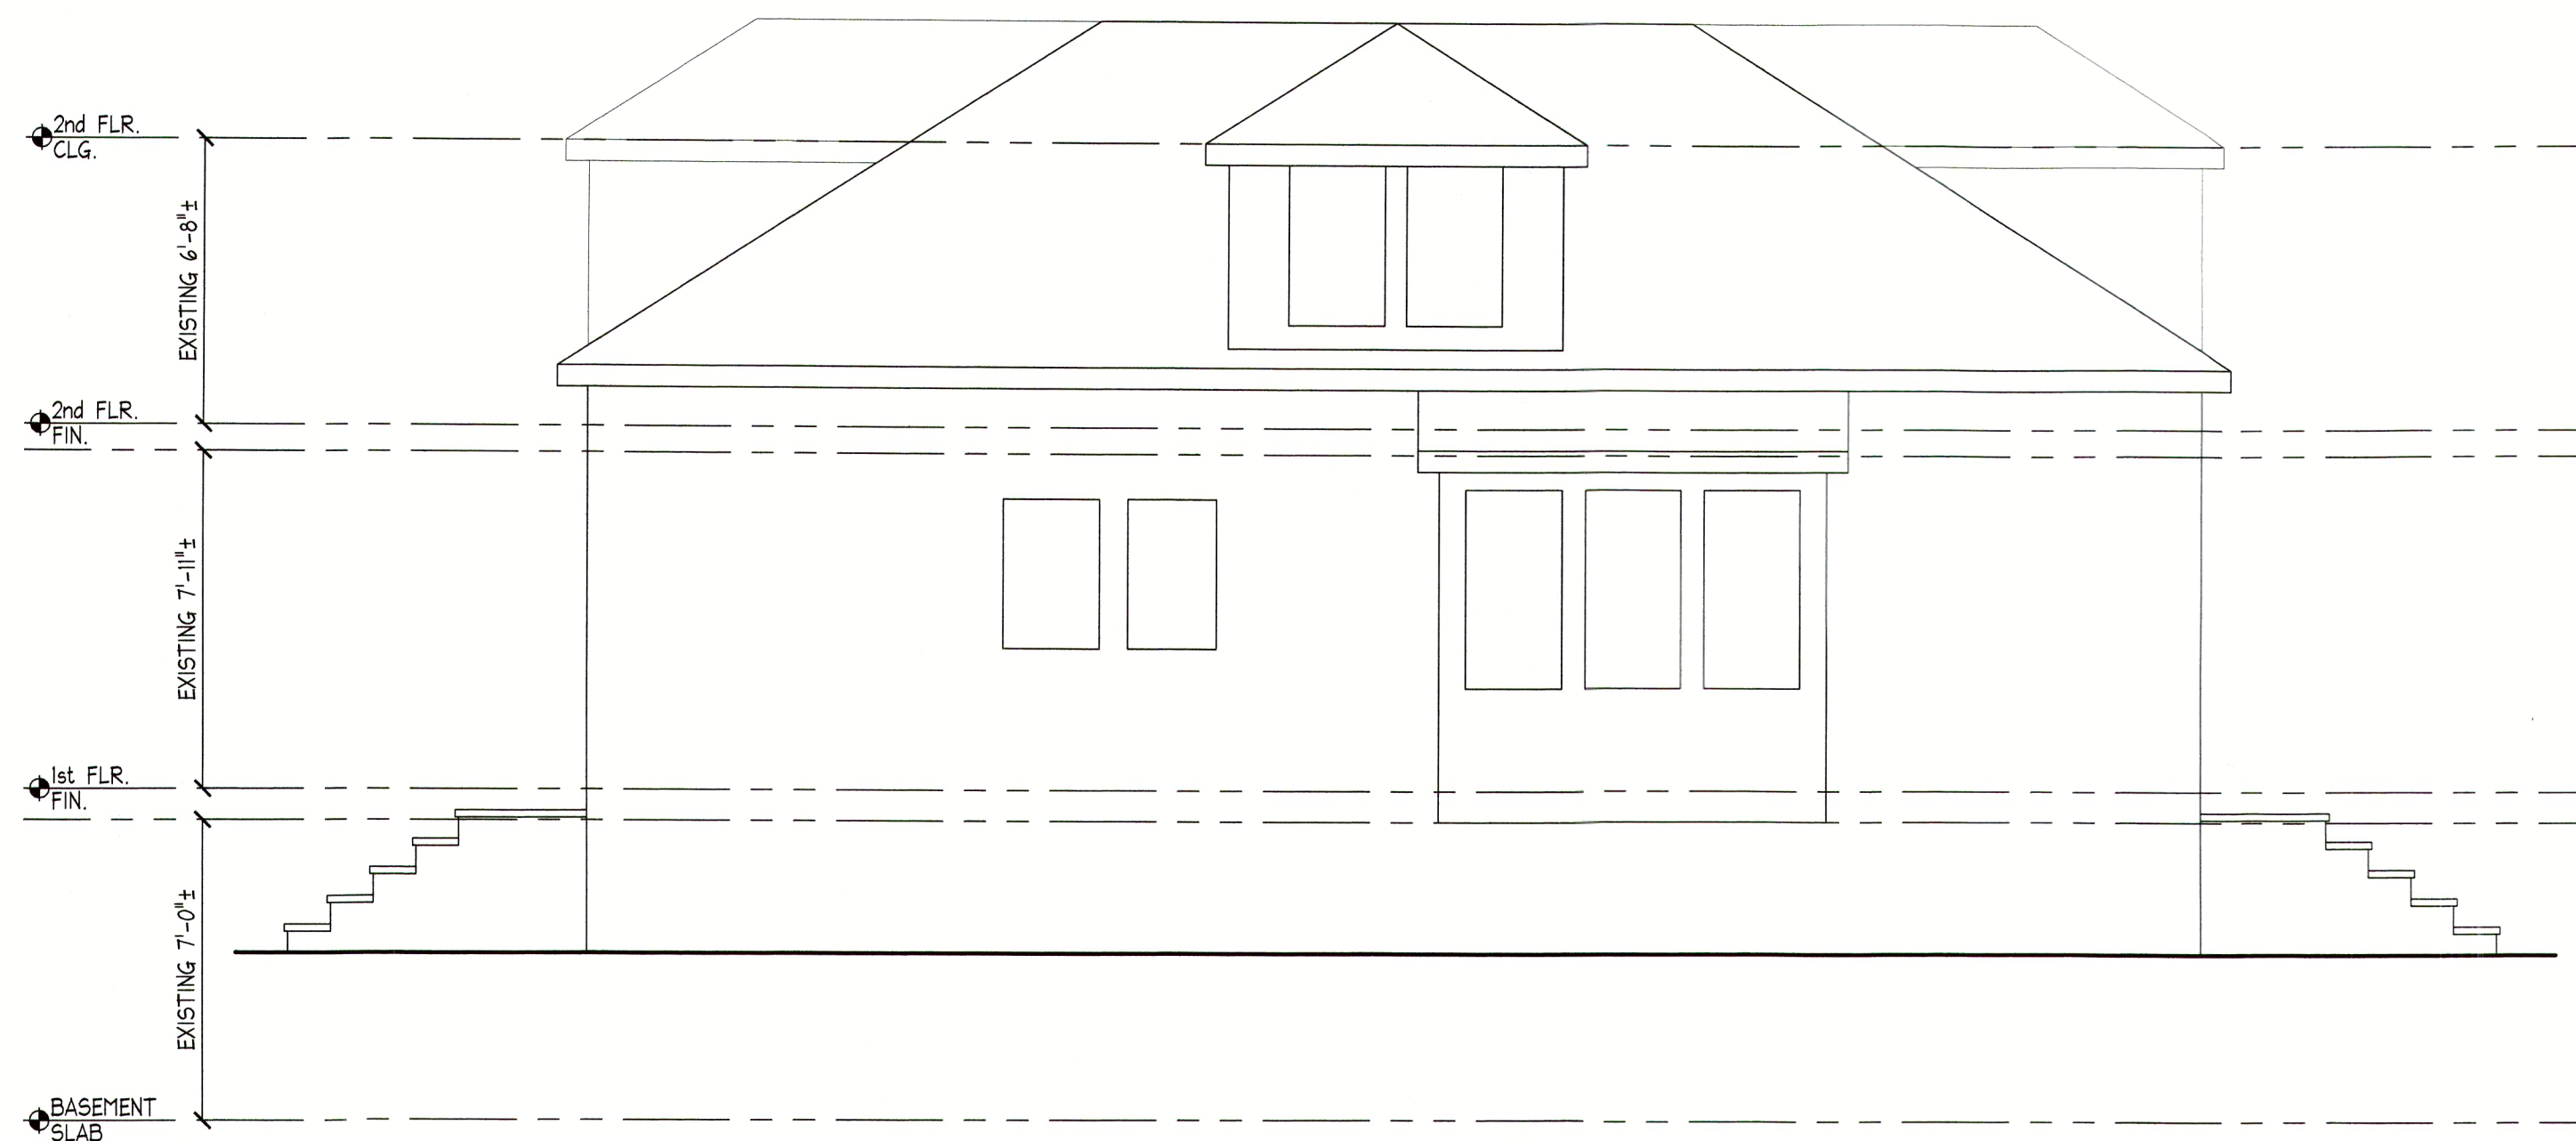

EXISTING LEFT SIDE ELEVATION
3/16"=1'-0"

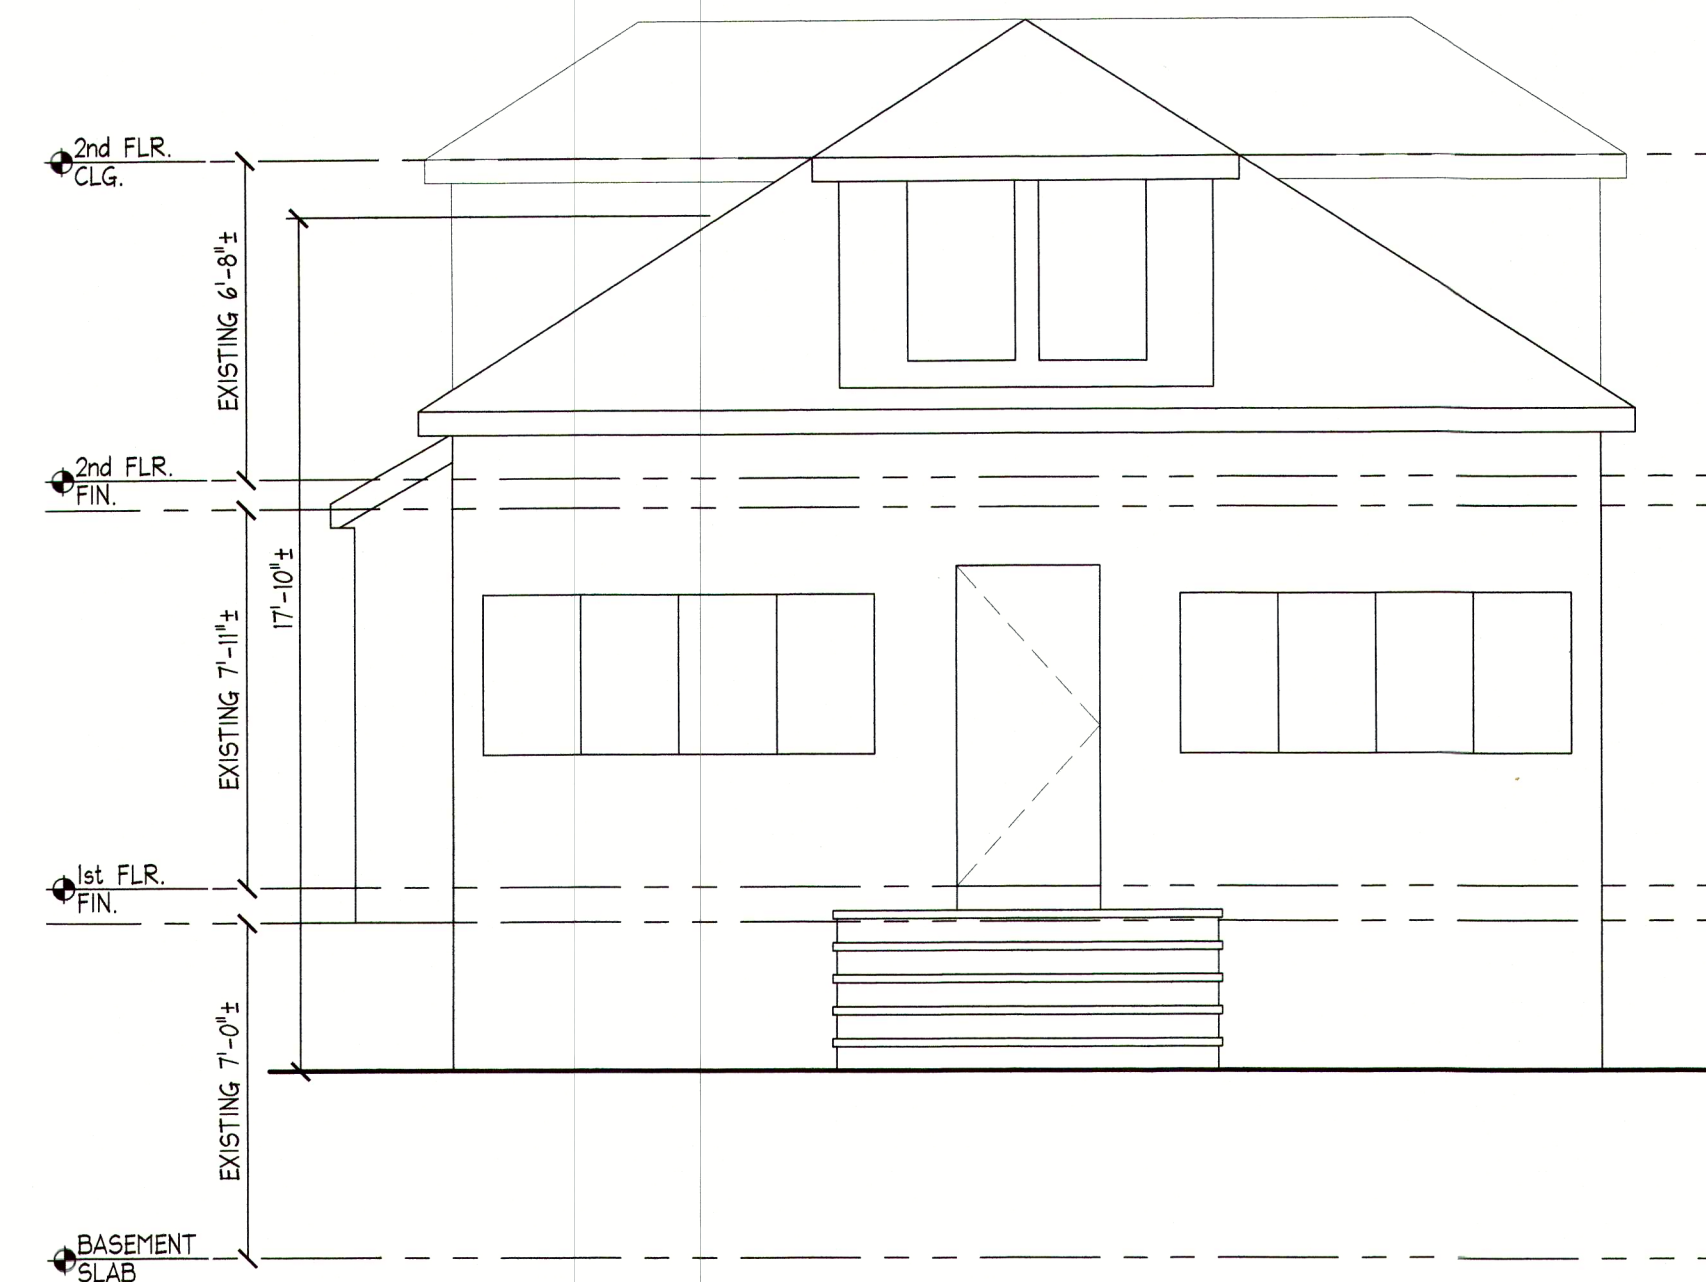

EXISTING FRONT ELEVATION
3/16"=1'-0"

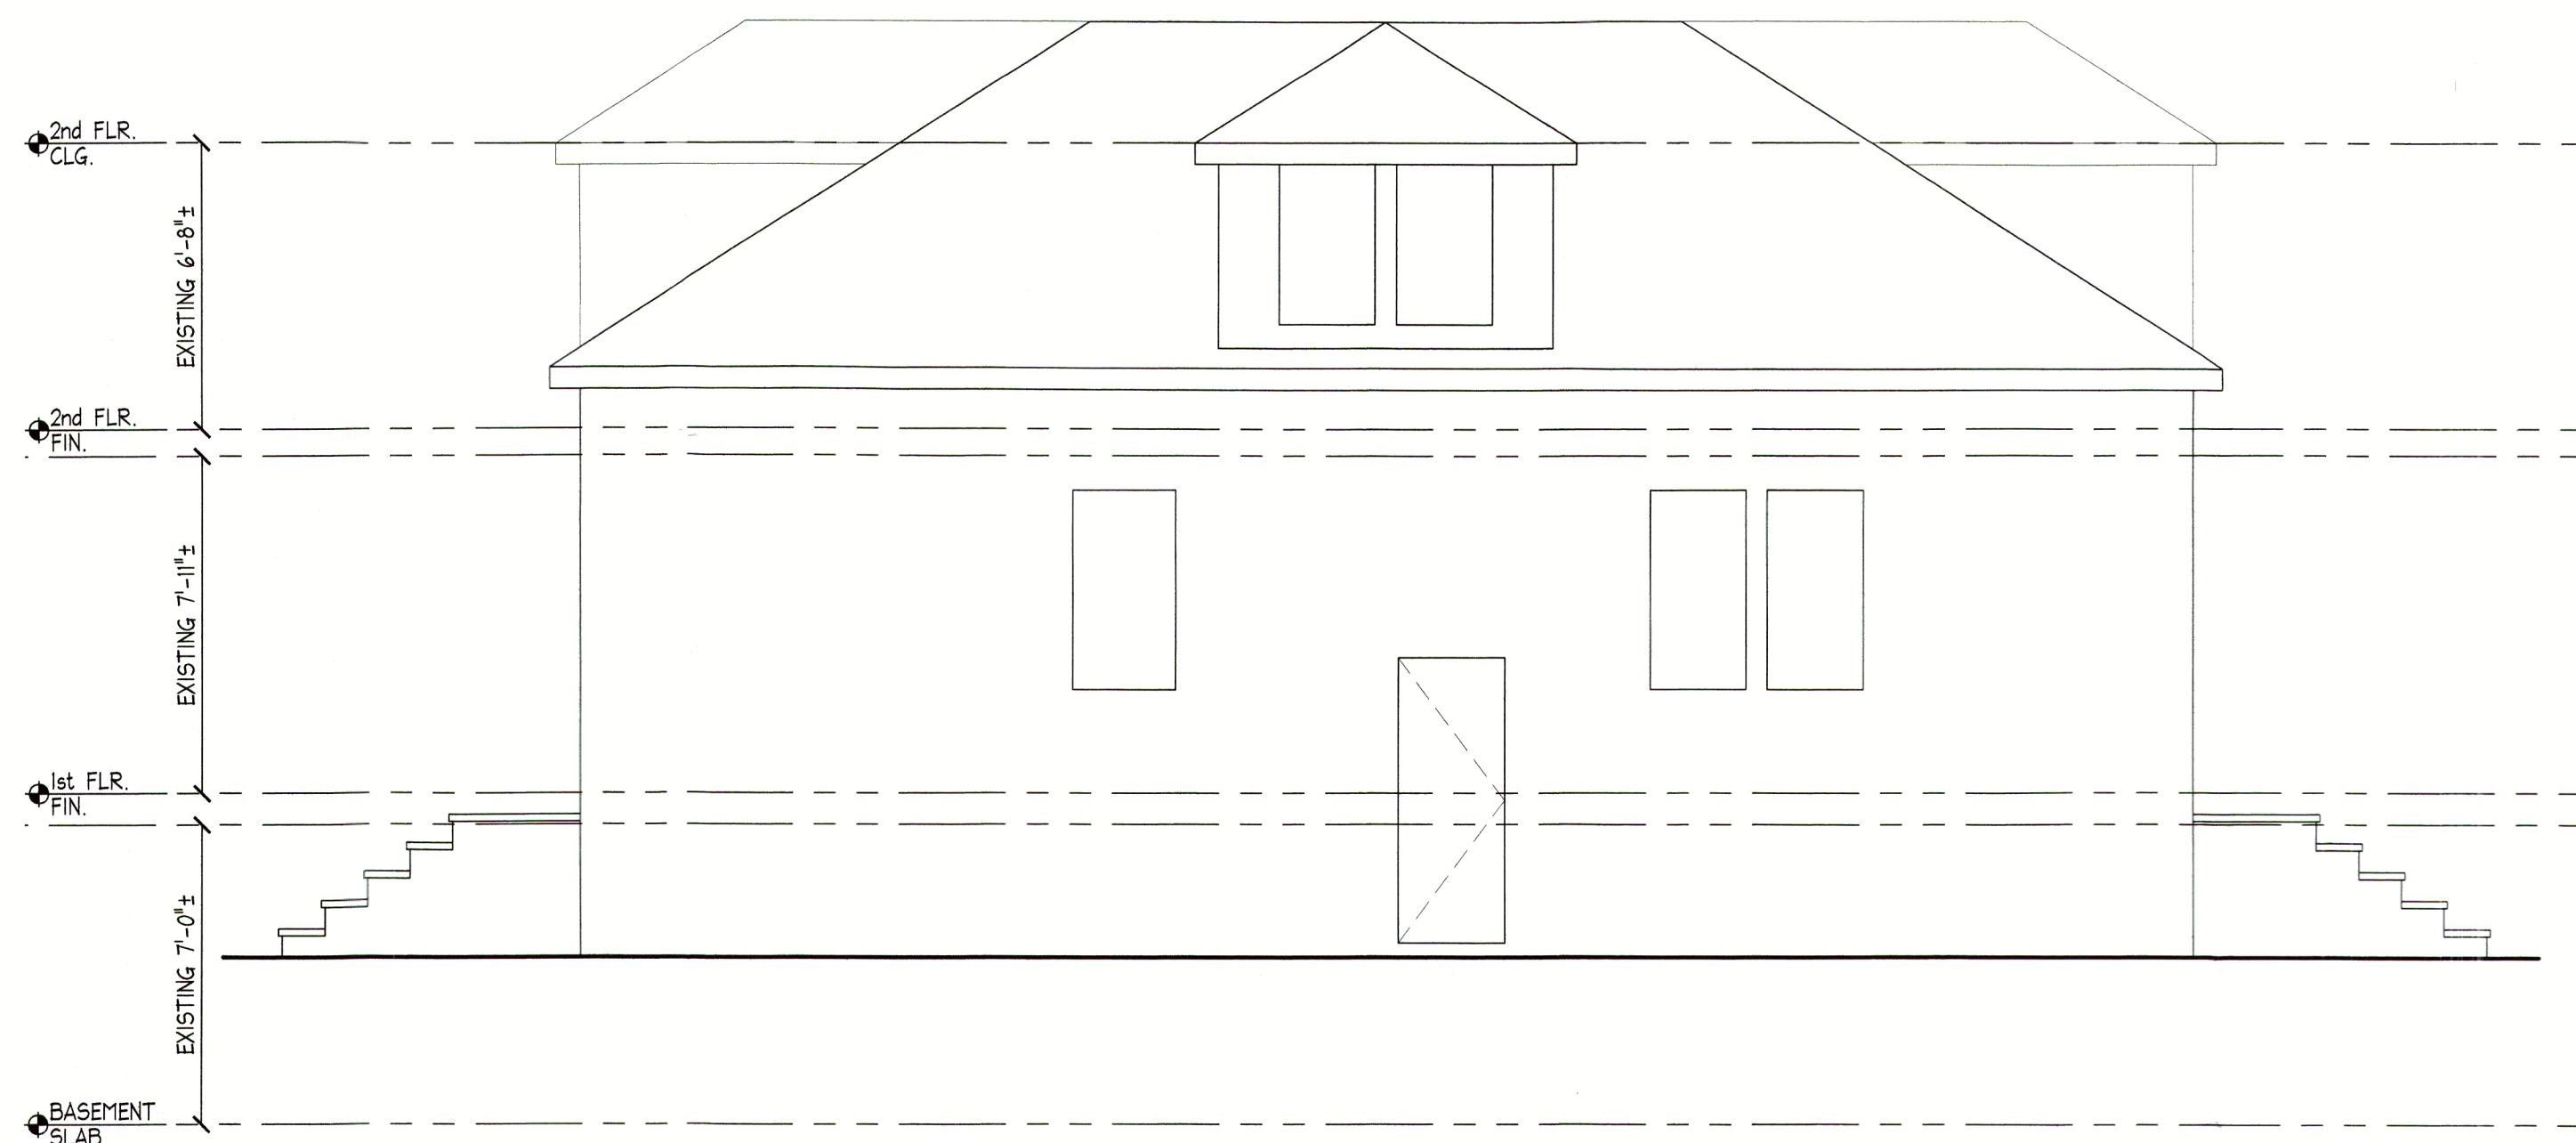

EXISTING RIGHT SIDE ELEVATION
3/16"=1'-0"



EXISTING REAR ELEVATION
3/16"=1'-0"

PO YI WU
656 MARTENSE AVENUE
TEANECK, NJ
(551) 574-2271
poarchitect@hotmail.com
NJ #18691

PLEASE NOTE THESE DRAWING ARE NOT TO BE USED
FOR CONSTRUCTION UNLESS SIGNED
& SEALED BY THE ARCHITECT. THESE DOCUMENTS
ARE NOT TO BE REPRODUCED, ALTERED, COPIED OR
ASSIGNED TO ANY THIRD PARTY WITHOUT THE
ARCHITECTS PERMISSION.


ISSUE	DATE
ZONING DENIAL	03.08.22

REVISIONS	DESCRIPTION	DATE
1	-	-
2		
3		
4		

PROJECT:
2nd FLOOR EXPANSION
FOR
280 WASHINGTON STREET
KEYPORT, NJ 07735

BLOCK: 8 LOT: 23

DRAWING TITLE:
EXISTING BUILDING
ELEVATIONS

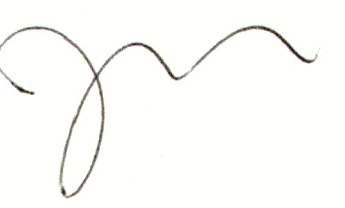SEAL & SIGNATURE	DRAWN BY: PW
	CHECKED BY: PW
	DRAWING NUMBER: V-2
	PAGE NUMBER: 2
	SCALE: