
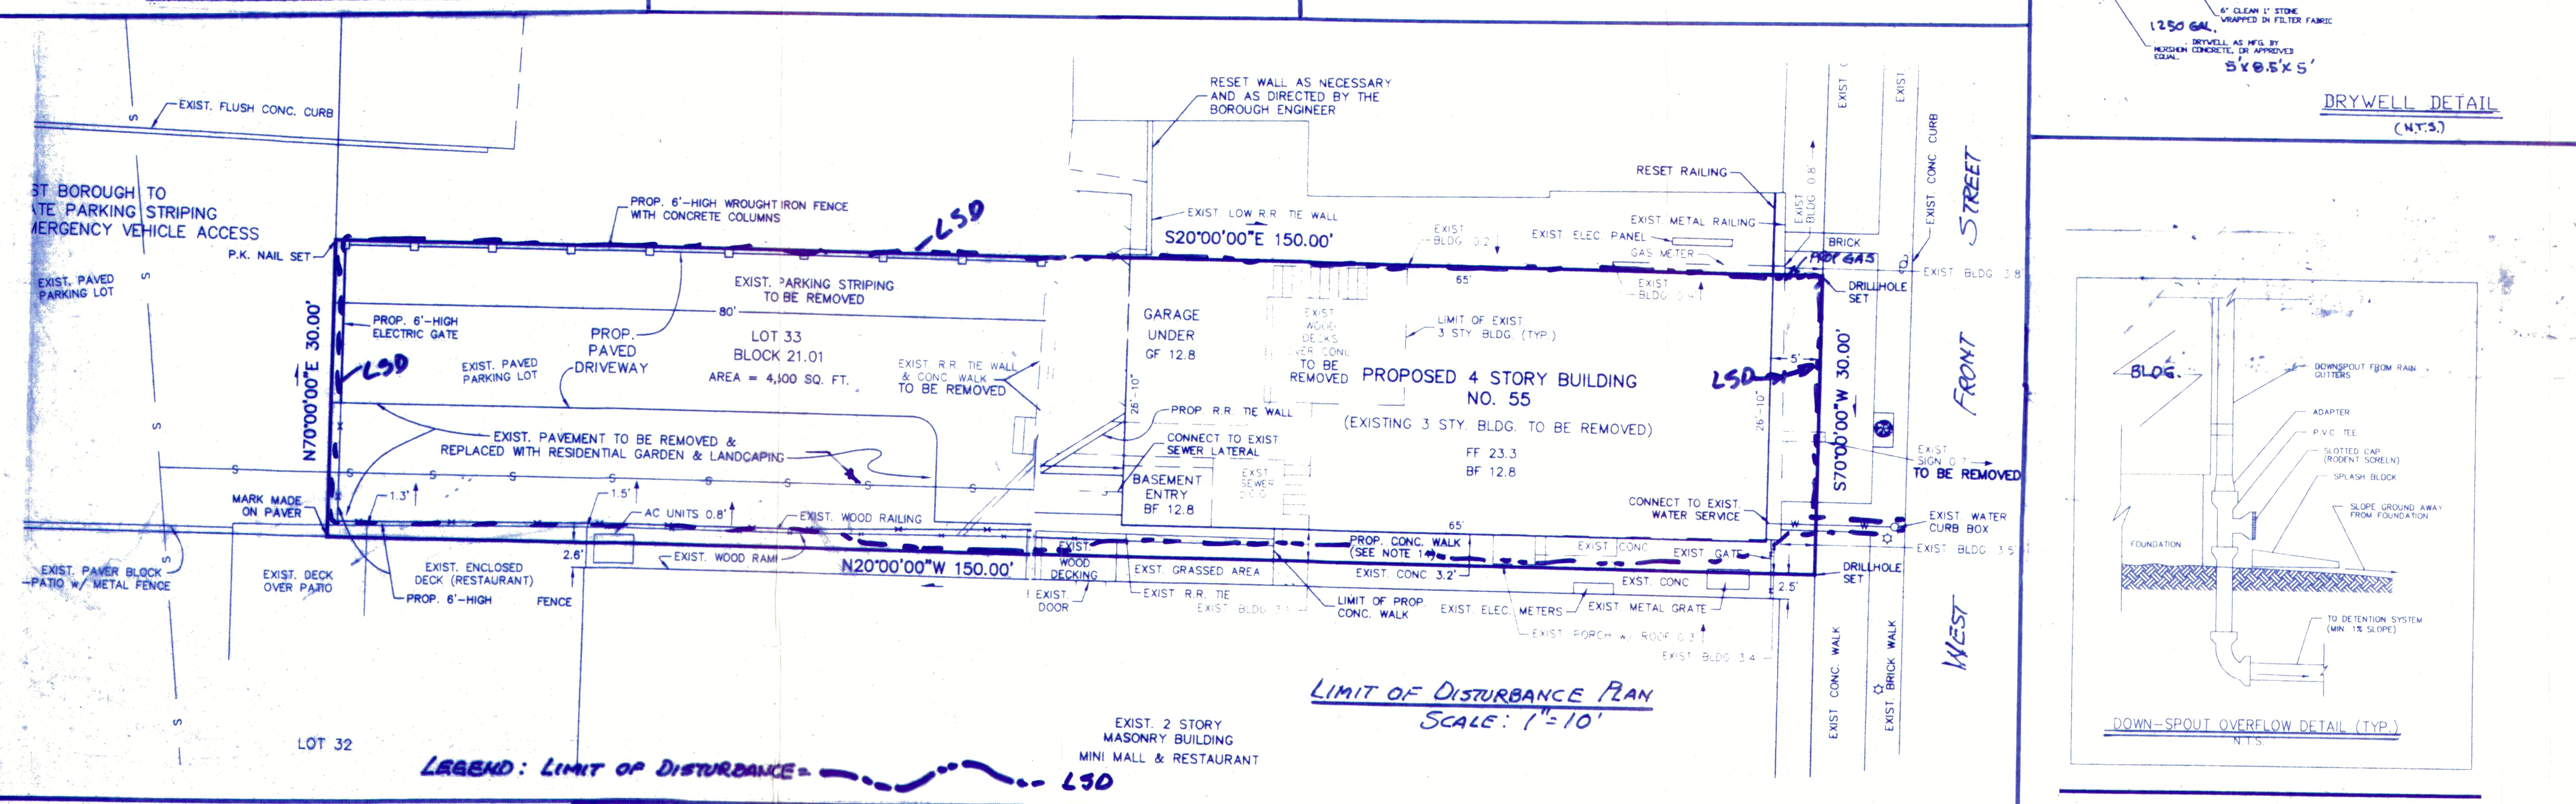
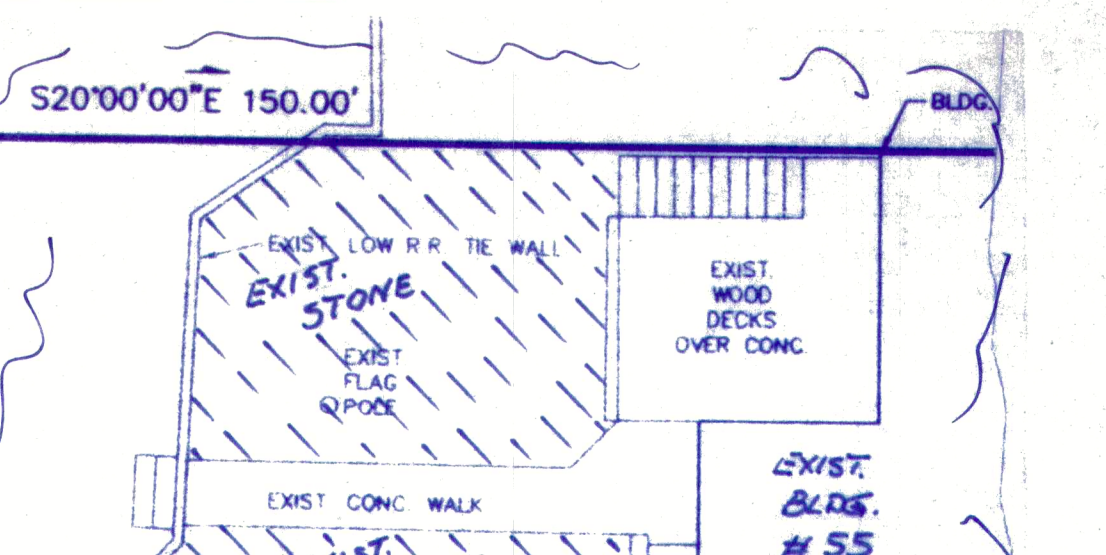
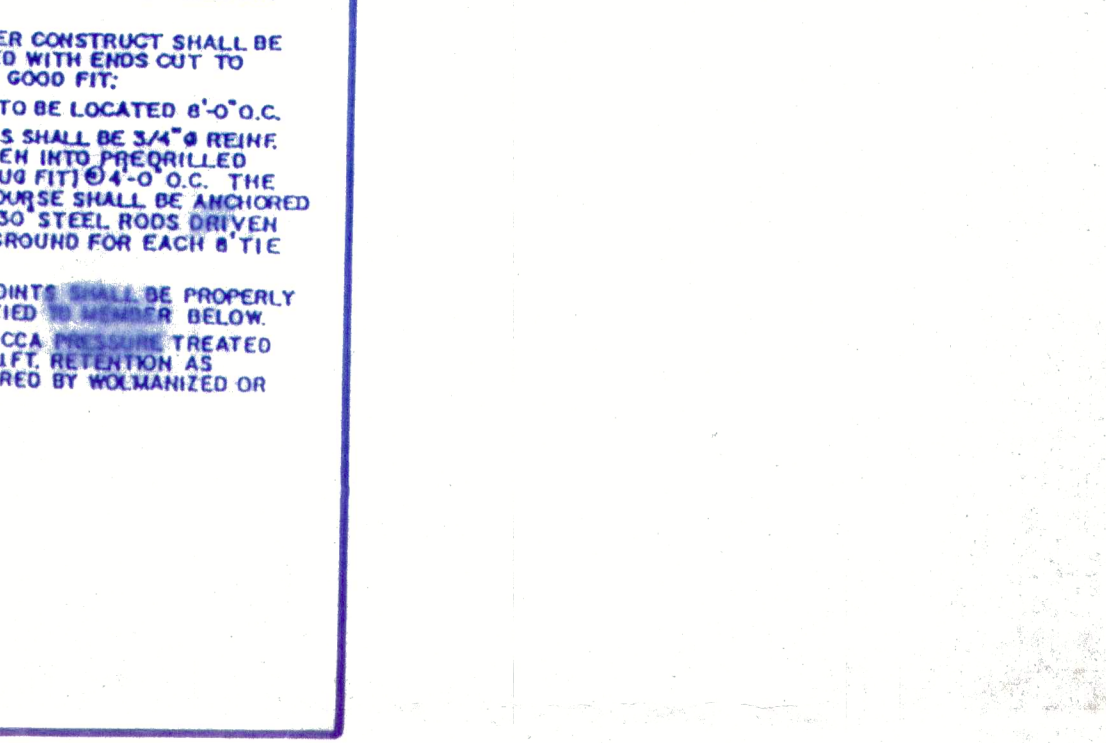
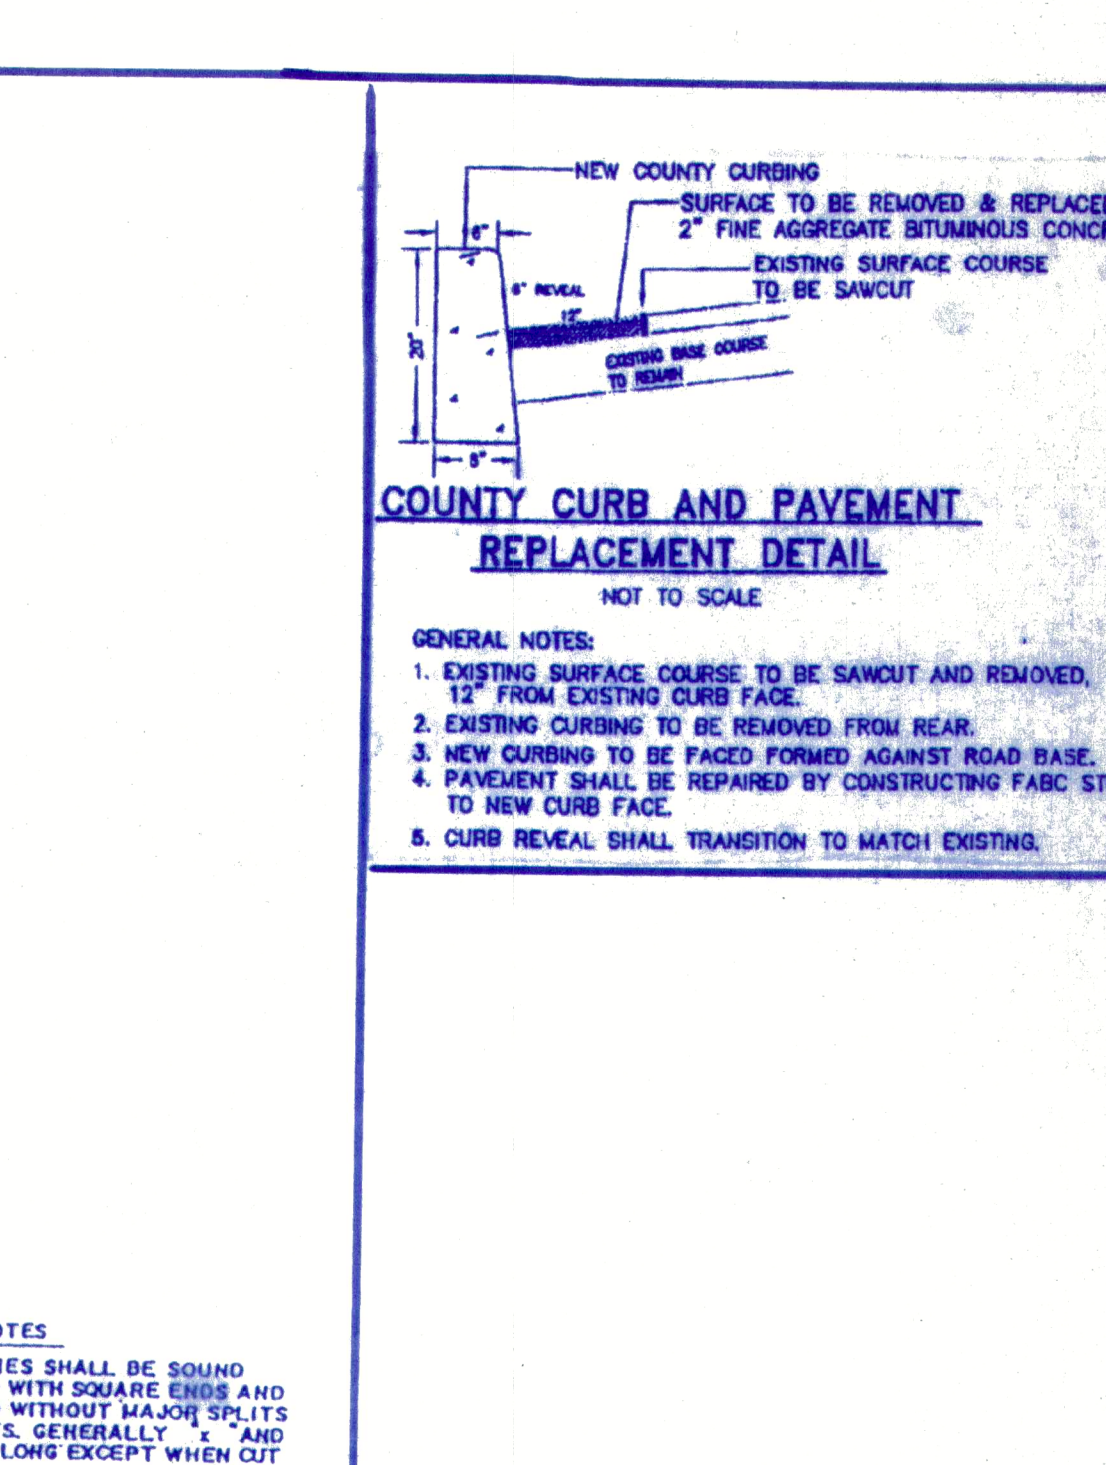
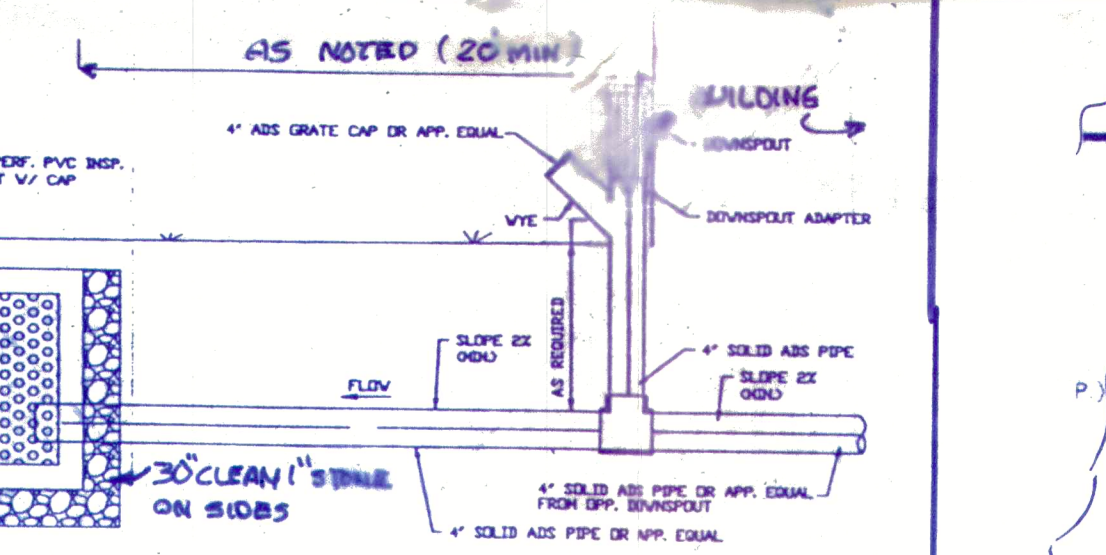
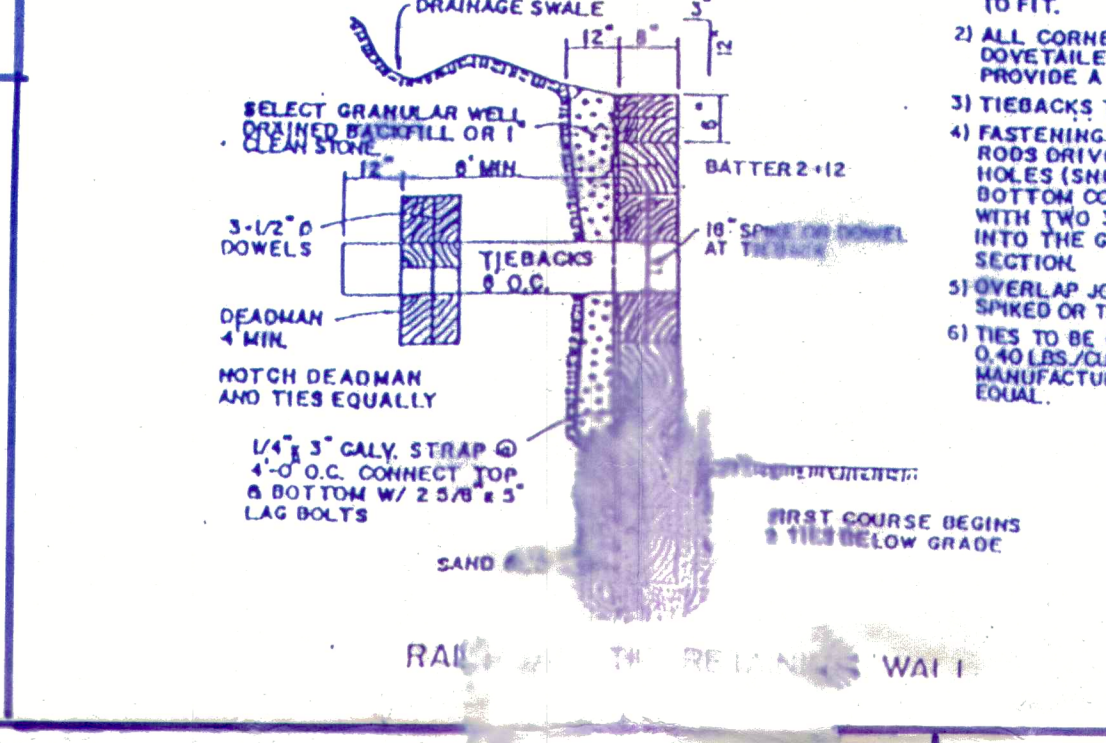
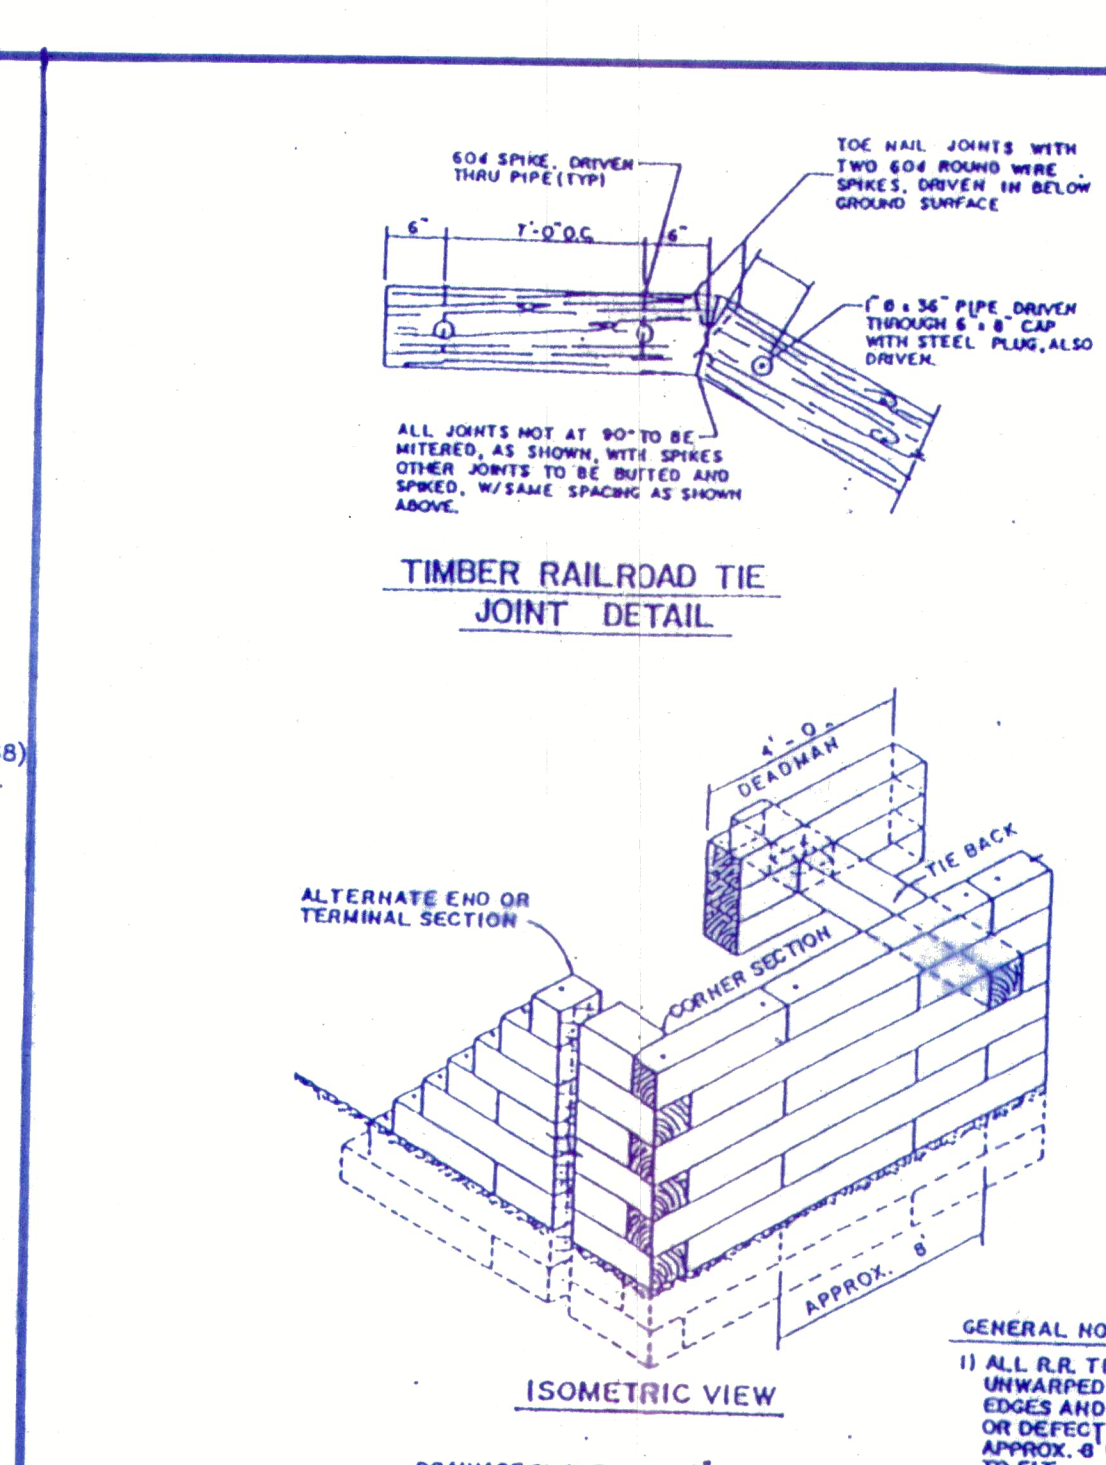
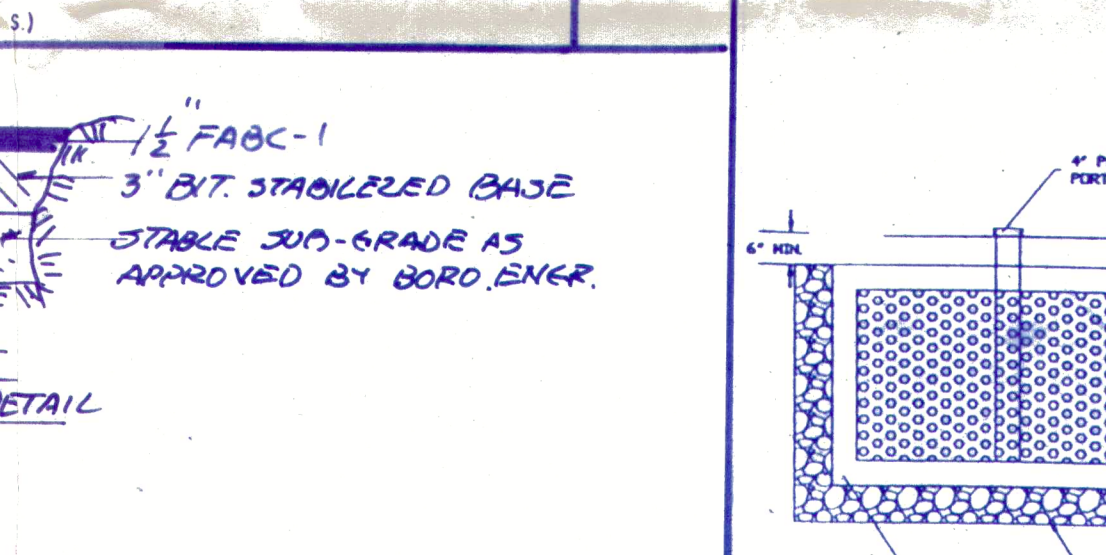
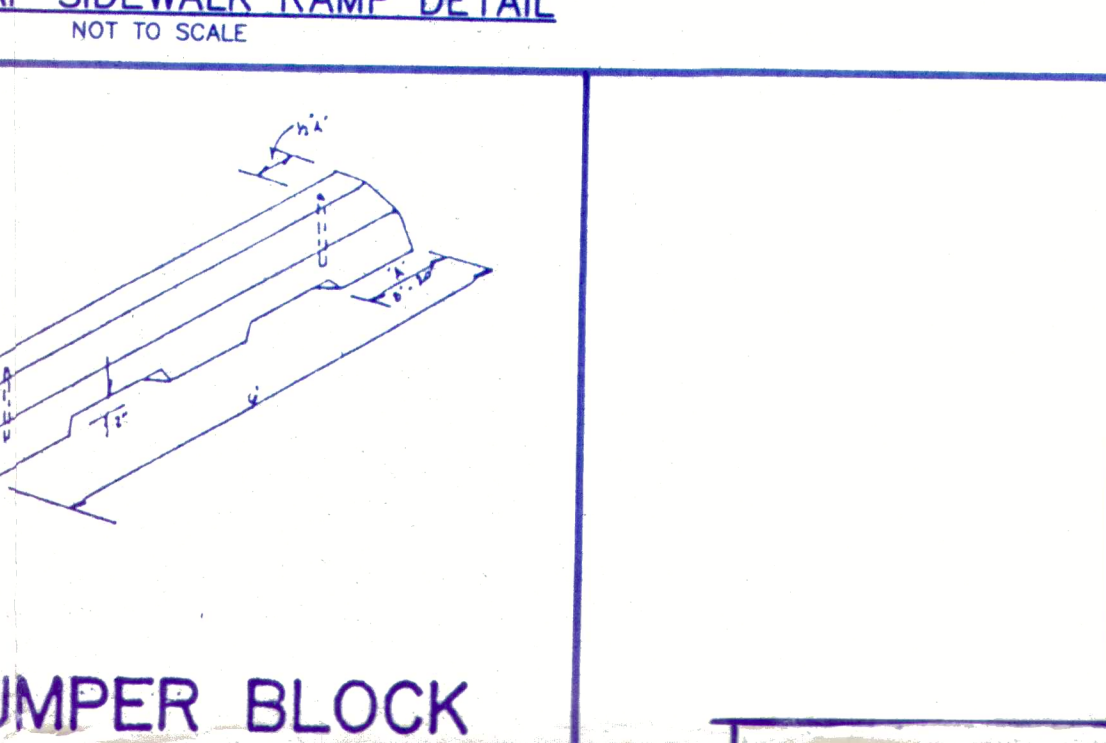
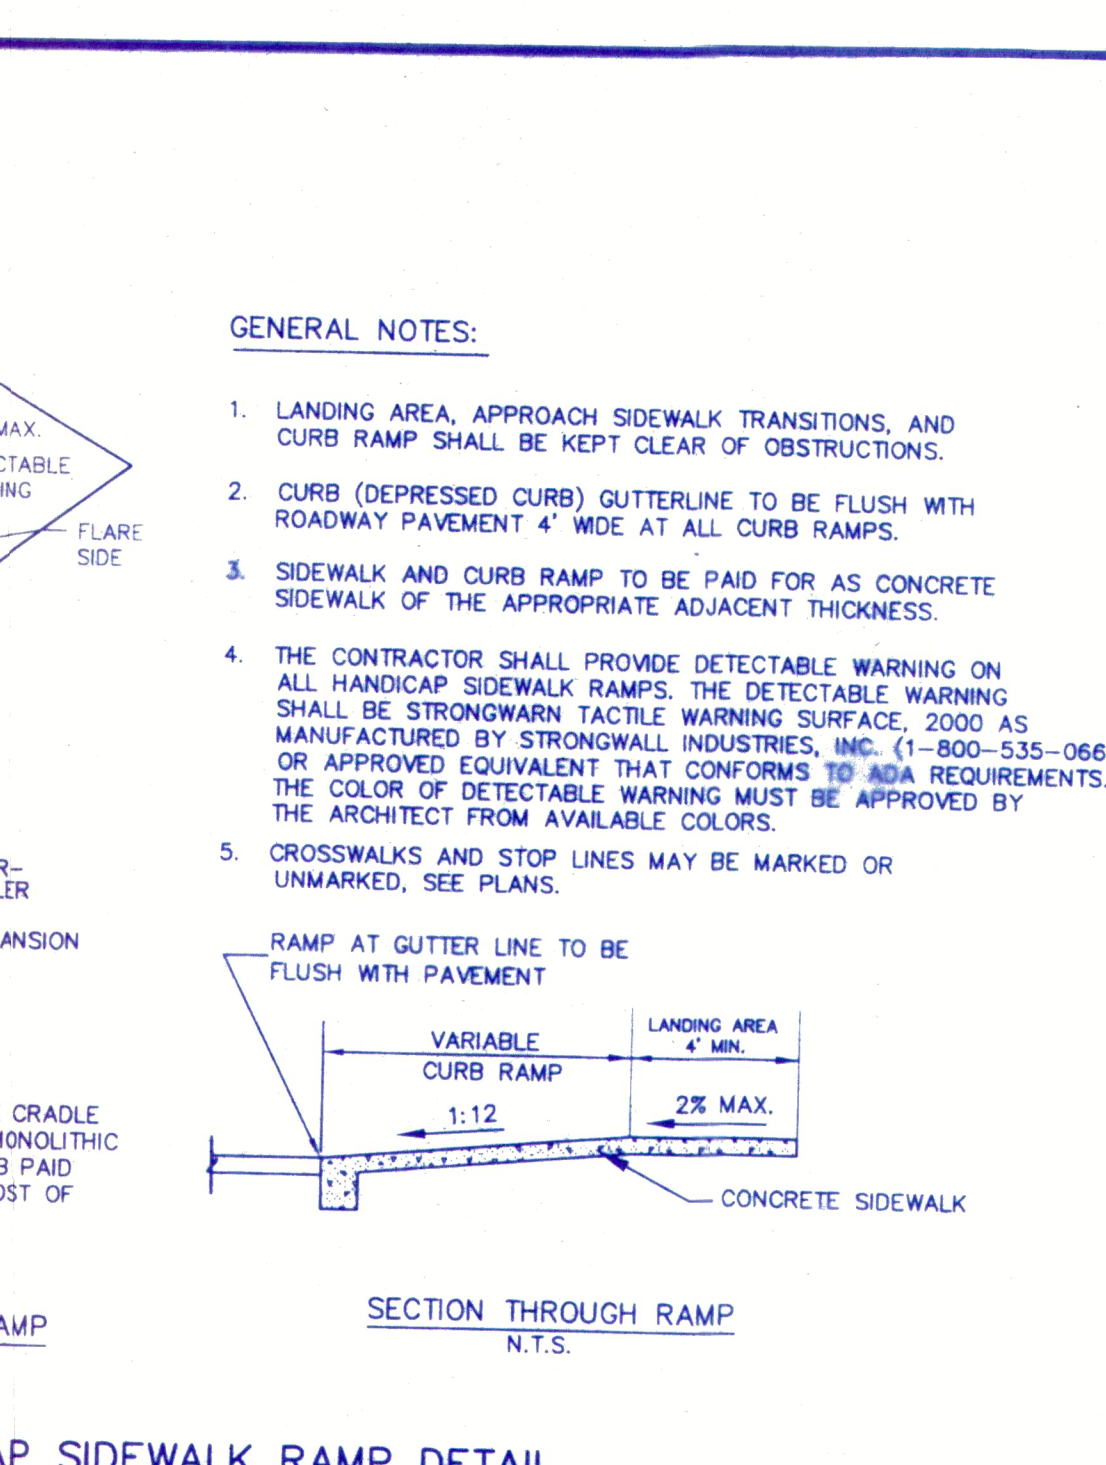
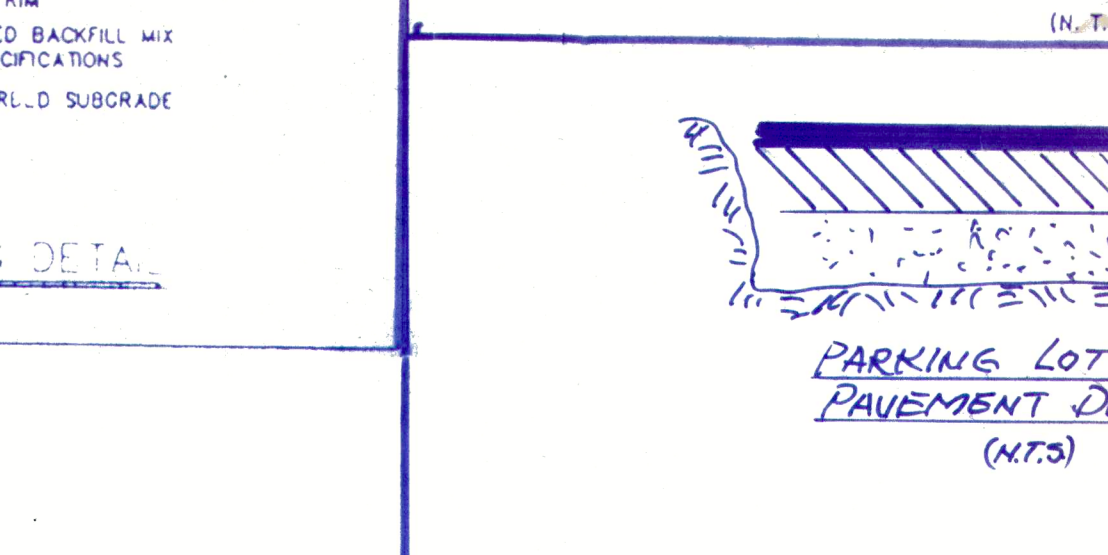
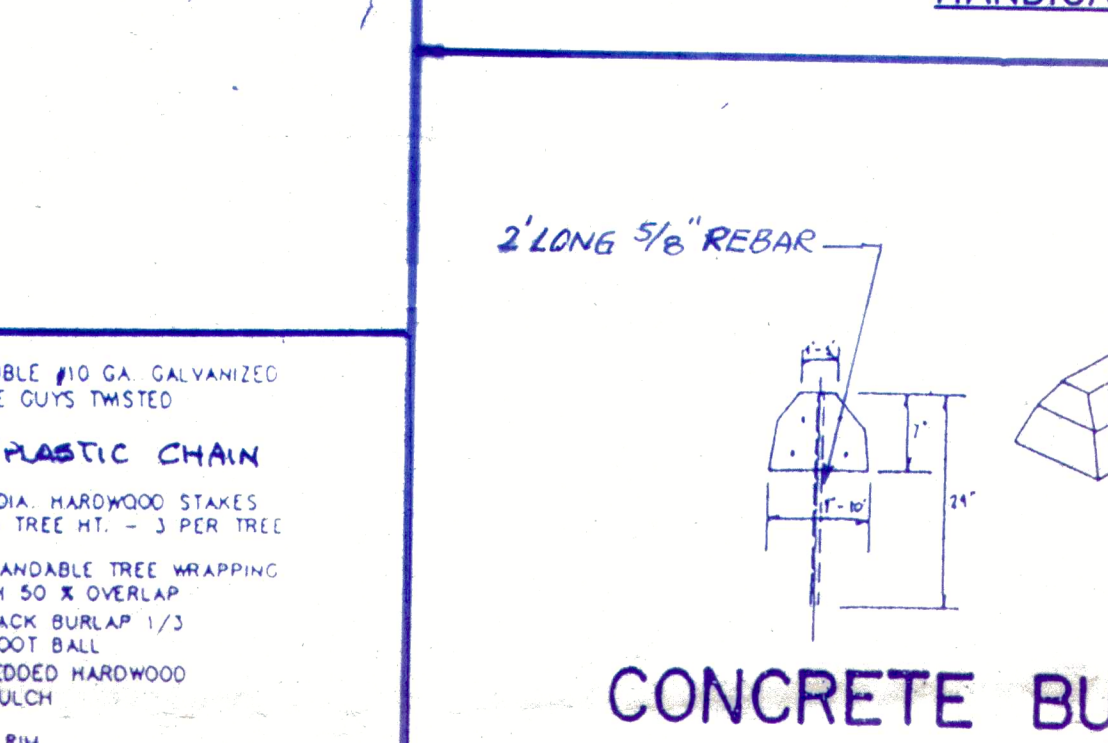
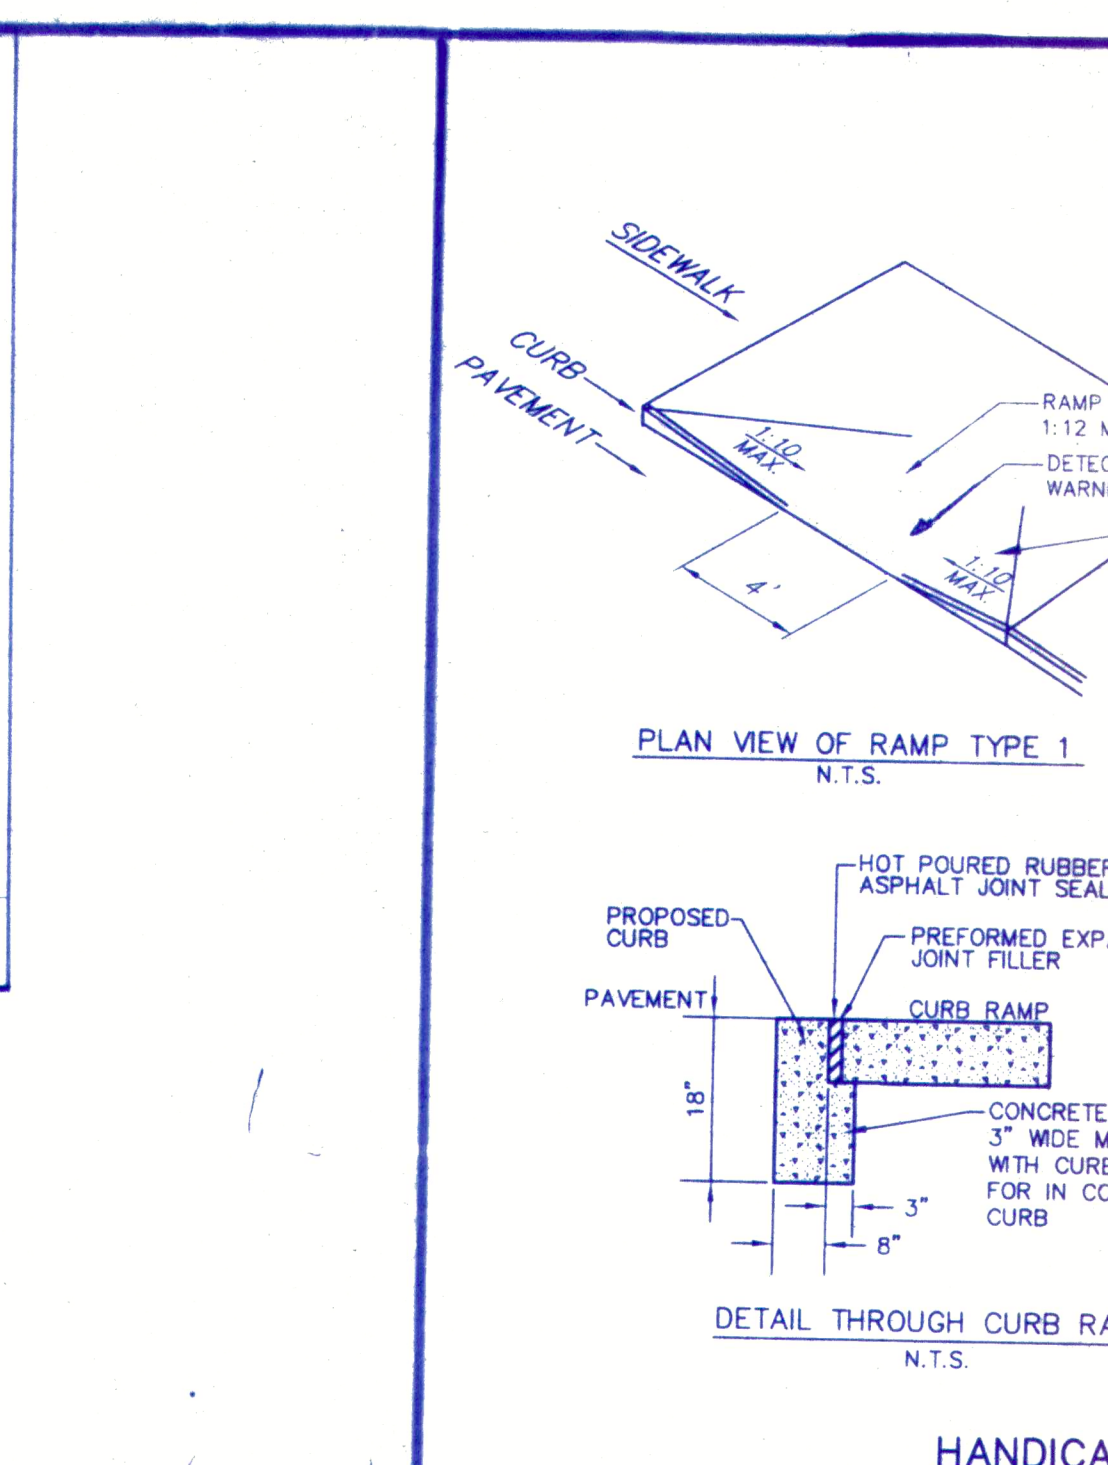
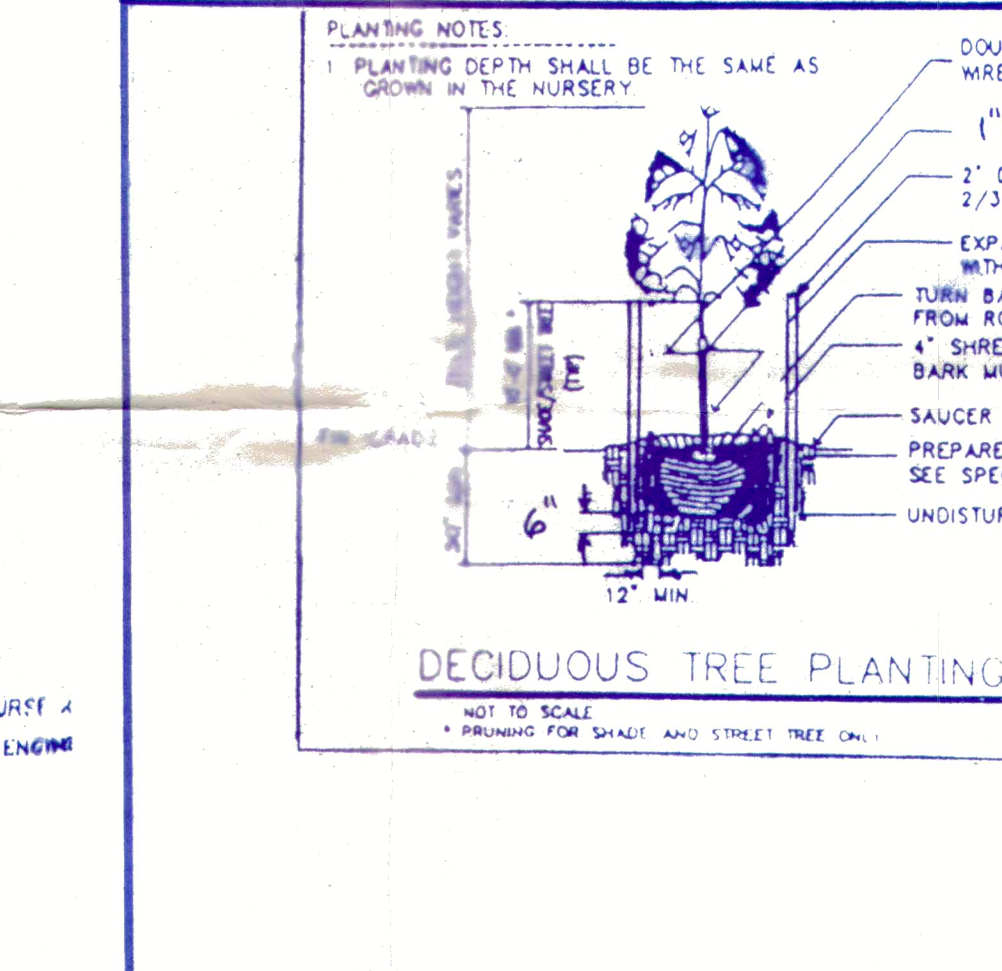
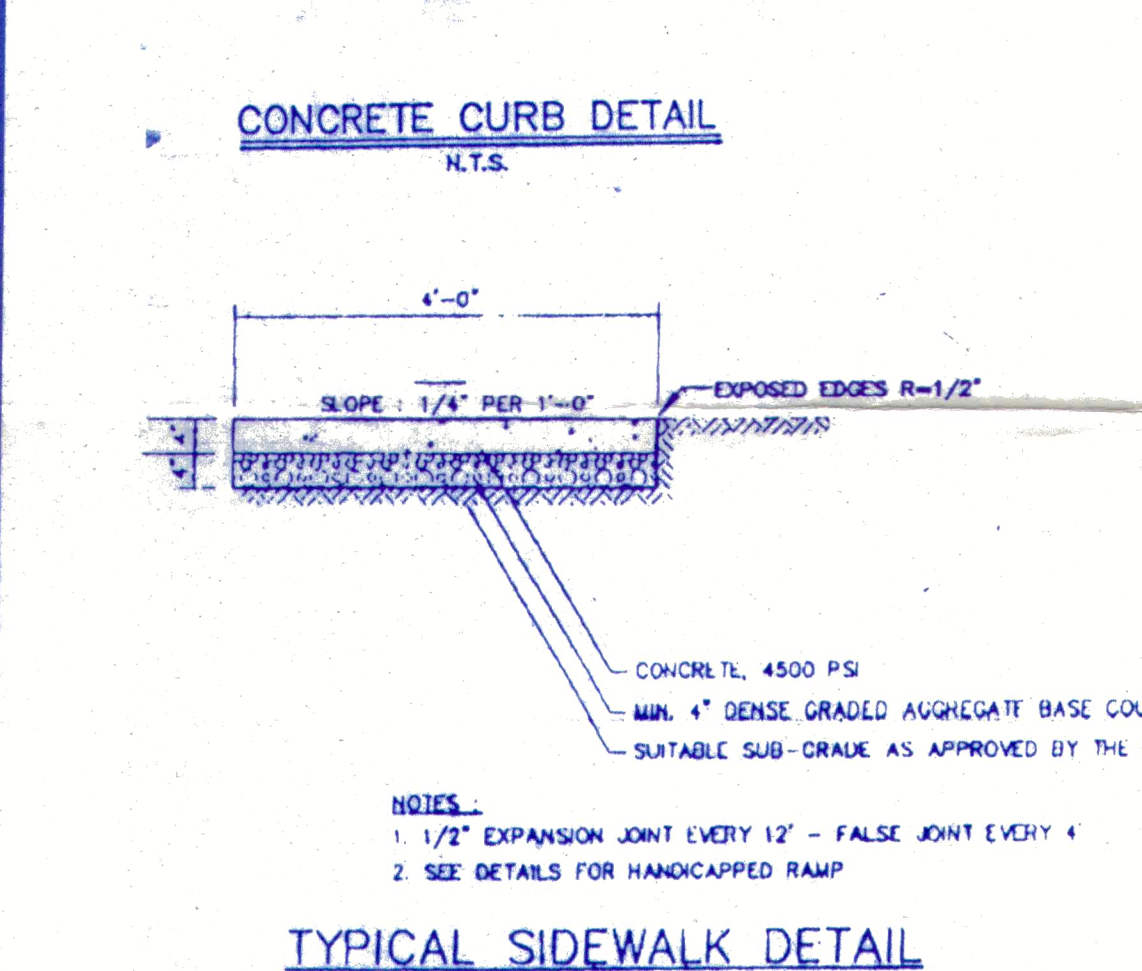
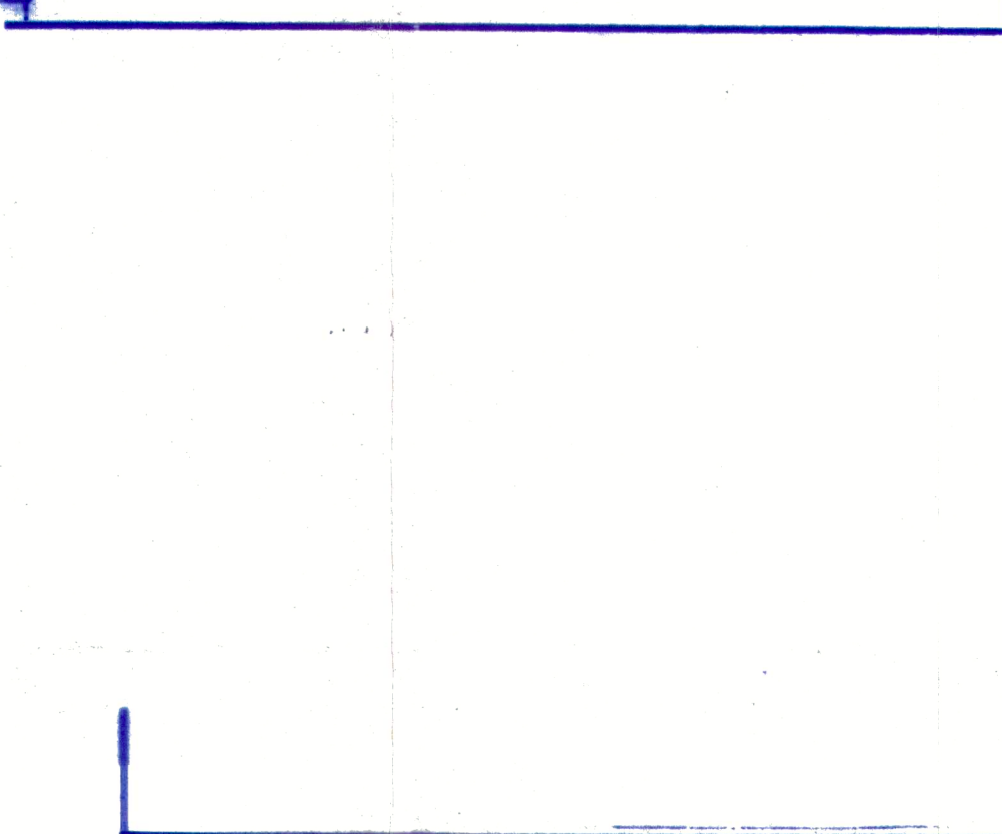
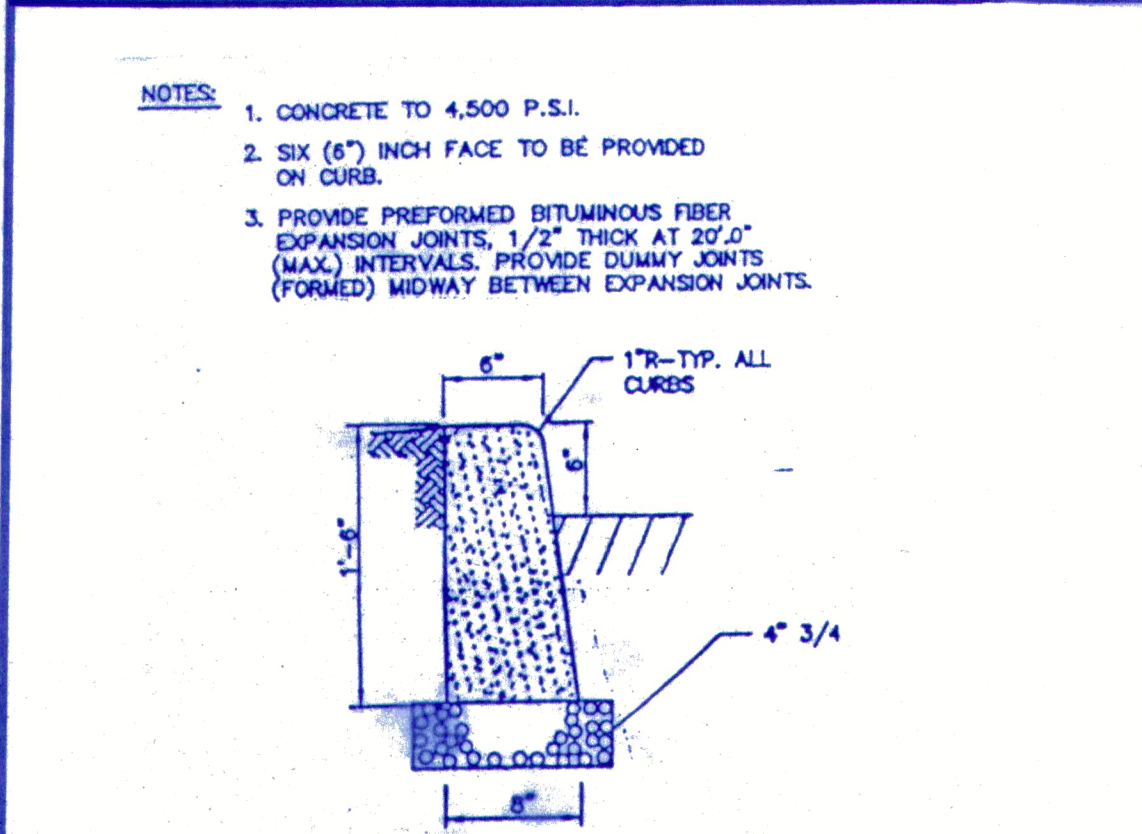
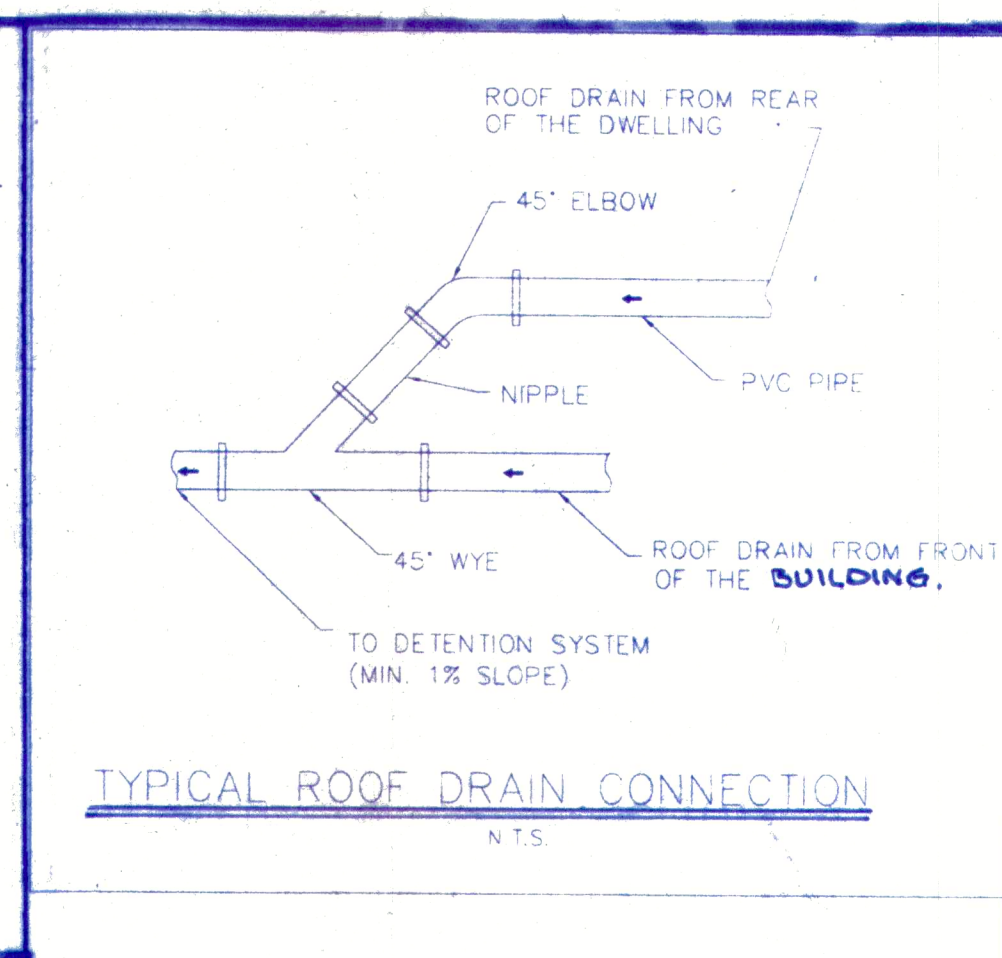


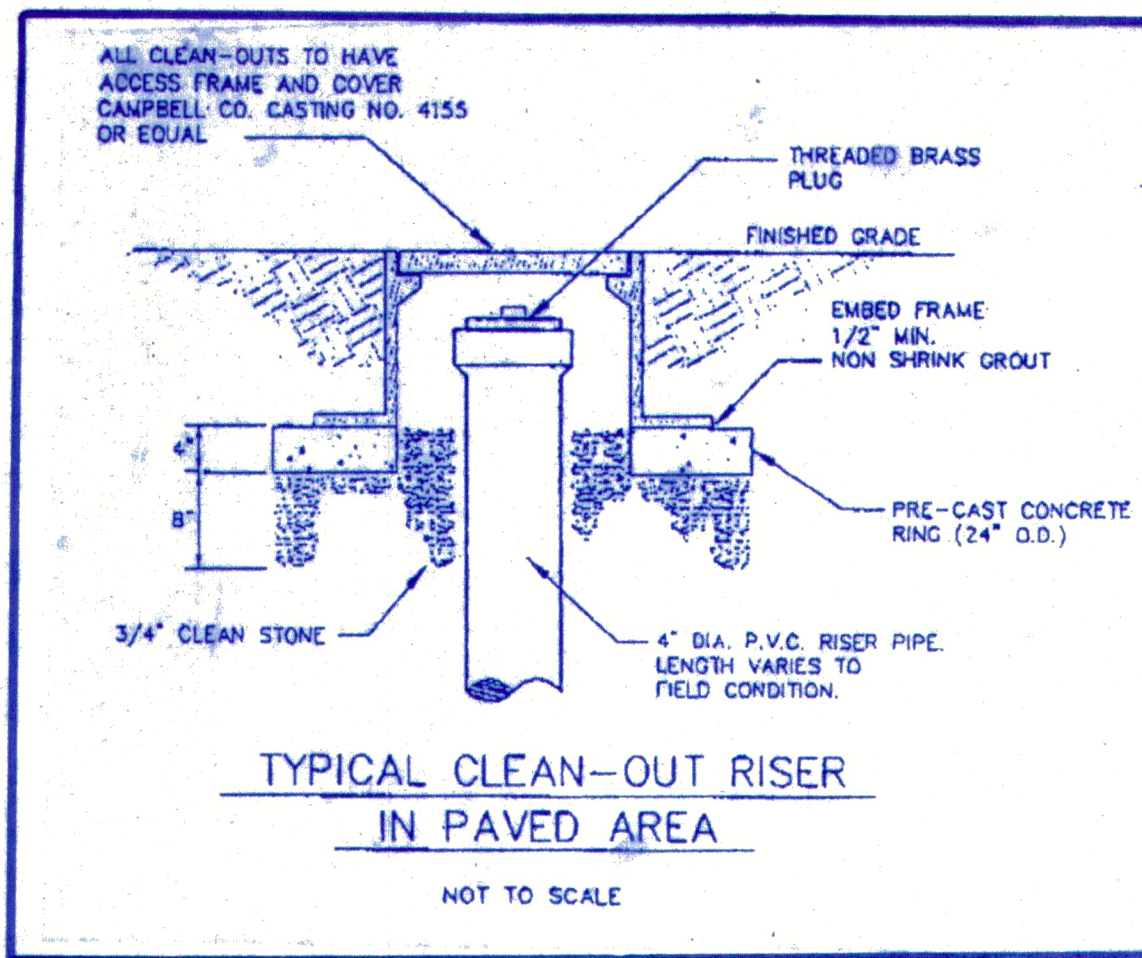

**CONSTRUCTION DETAILS & LIMIT OF DISTURBANCE SHEET 2 of 2**

**SITE PLAN**  
for  
LOT 33 BLOCK 21.01 TAX MAP SHEET 7  
situate in  
KEYPORT BOROUGH, MONMOUTH COUNTY, NEW JERSEY  
Scale: 1" = 10'

**REVISIONS**

| NO. | DATE    | DESCRIPTION                                  | BY |
|-----|---------|----------------------------------------------|----|
| 2   | 7/30/12 | DRY WELL, ROOF DRAIN, OVERFLOW DETAILS ADDED |    |
| 1   | 7/17/12 |                                              |    |

**RICHARD KARL HEUSER, P.E. & L.S.**  
Professional Engineer & Land Surveyor  
N.J. Lic. No. 17776

**RICHARD K. HEUSER, P.C.**  
- Land Surveying -  
- Engineering -  
- Planning -  
307 Main Street  
Matawan, N.J. 07747  
732-566-0850  
FILE 8397

Date: July 12, 2012