



Diane Umbrellino
87 Church St.
Keport, NJ 07735

Existing
House

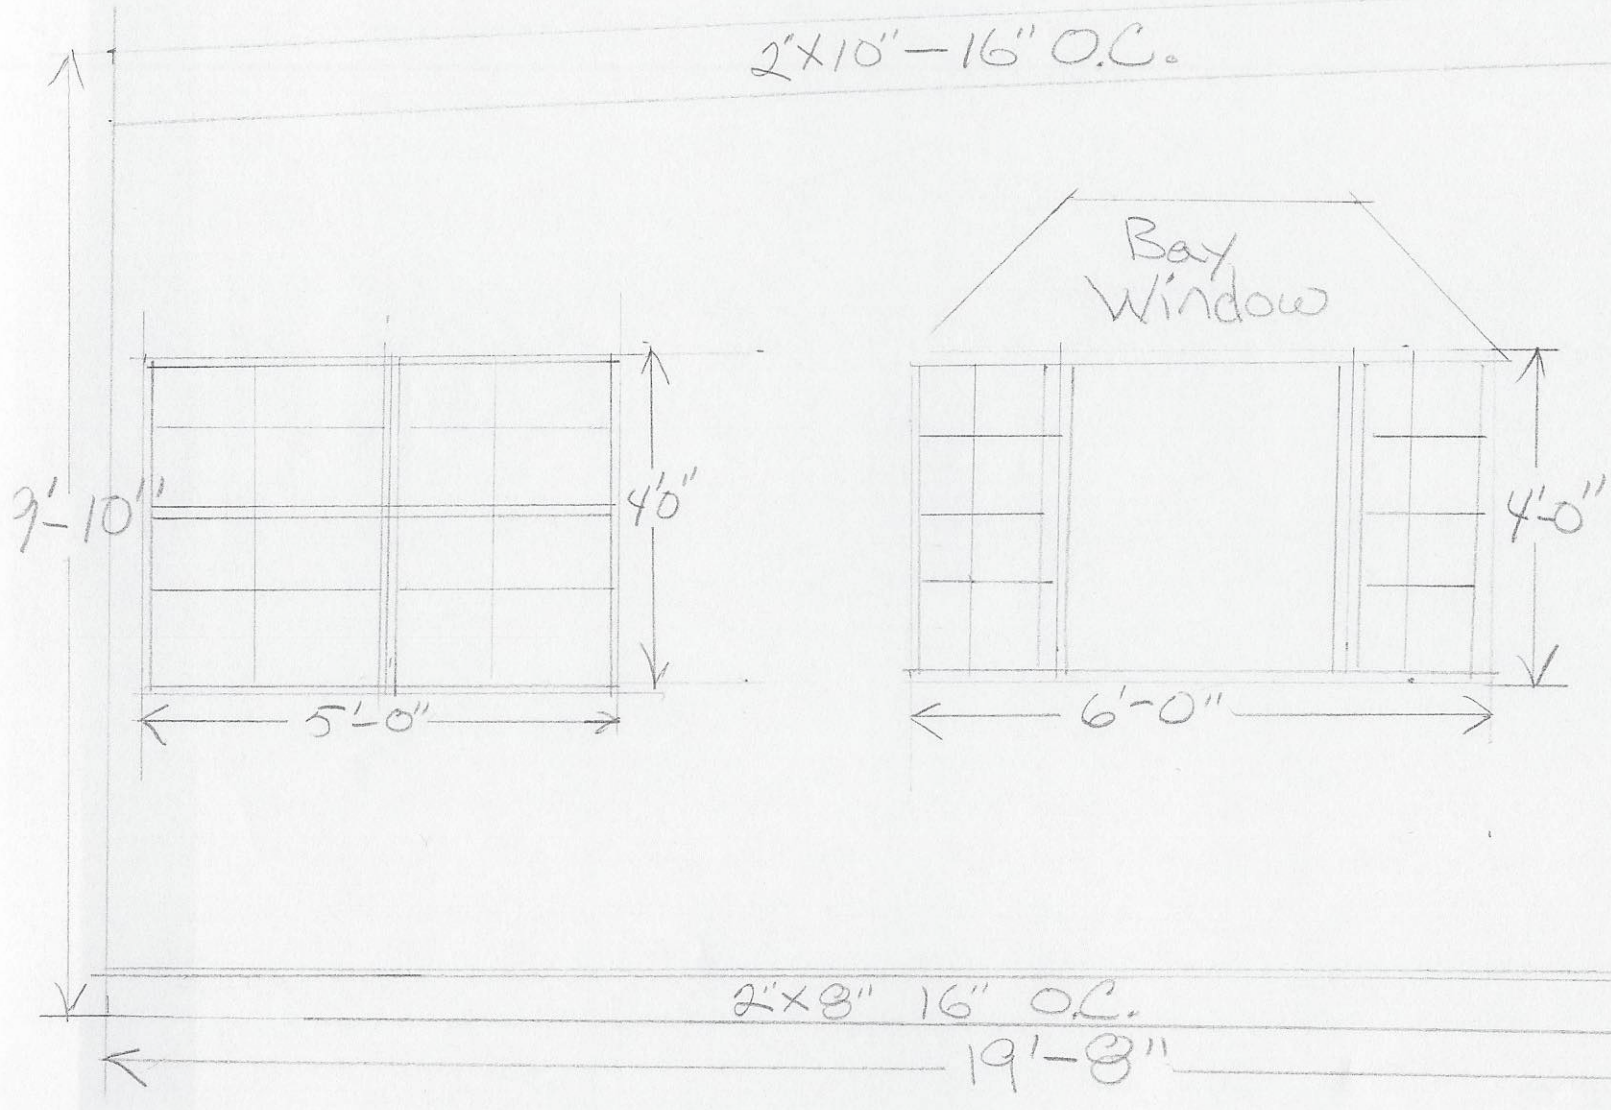

vinyl Siding to match
house wrap
1/2 CDX Sheeting
2" x 4" x 16" O.C. Studs
LPV & flooring
vapor Barrier
3/4" x 4" x 8" underlayment

Diane Ambrellino
87 Church St.
Hempstead NJ 07735

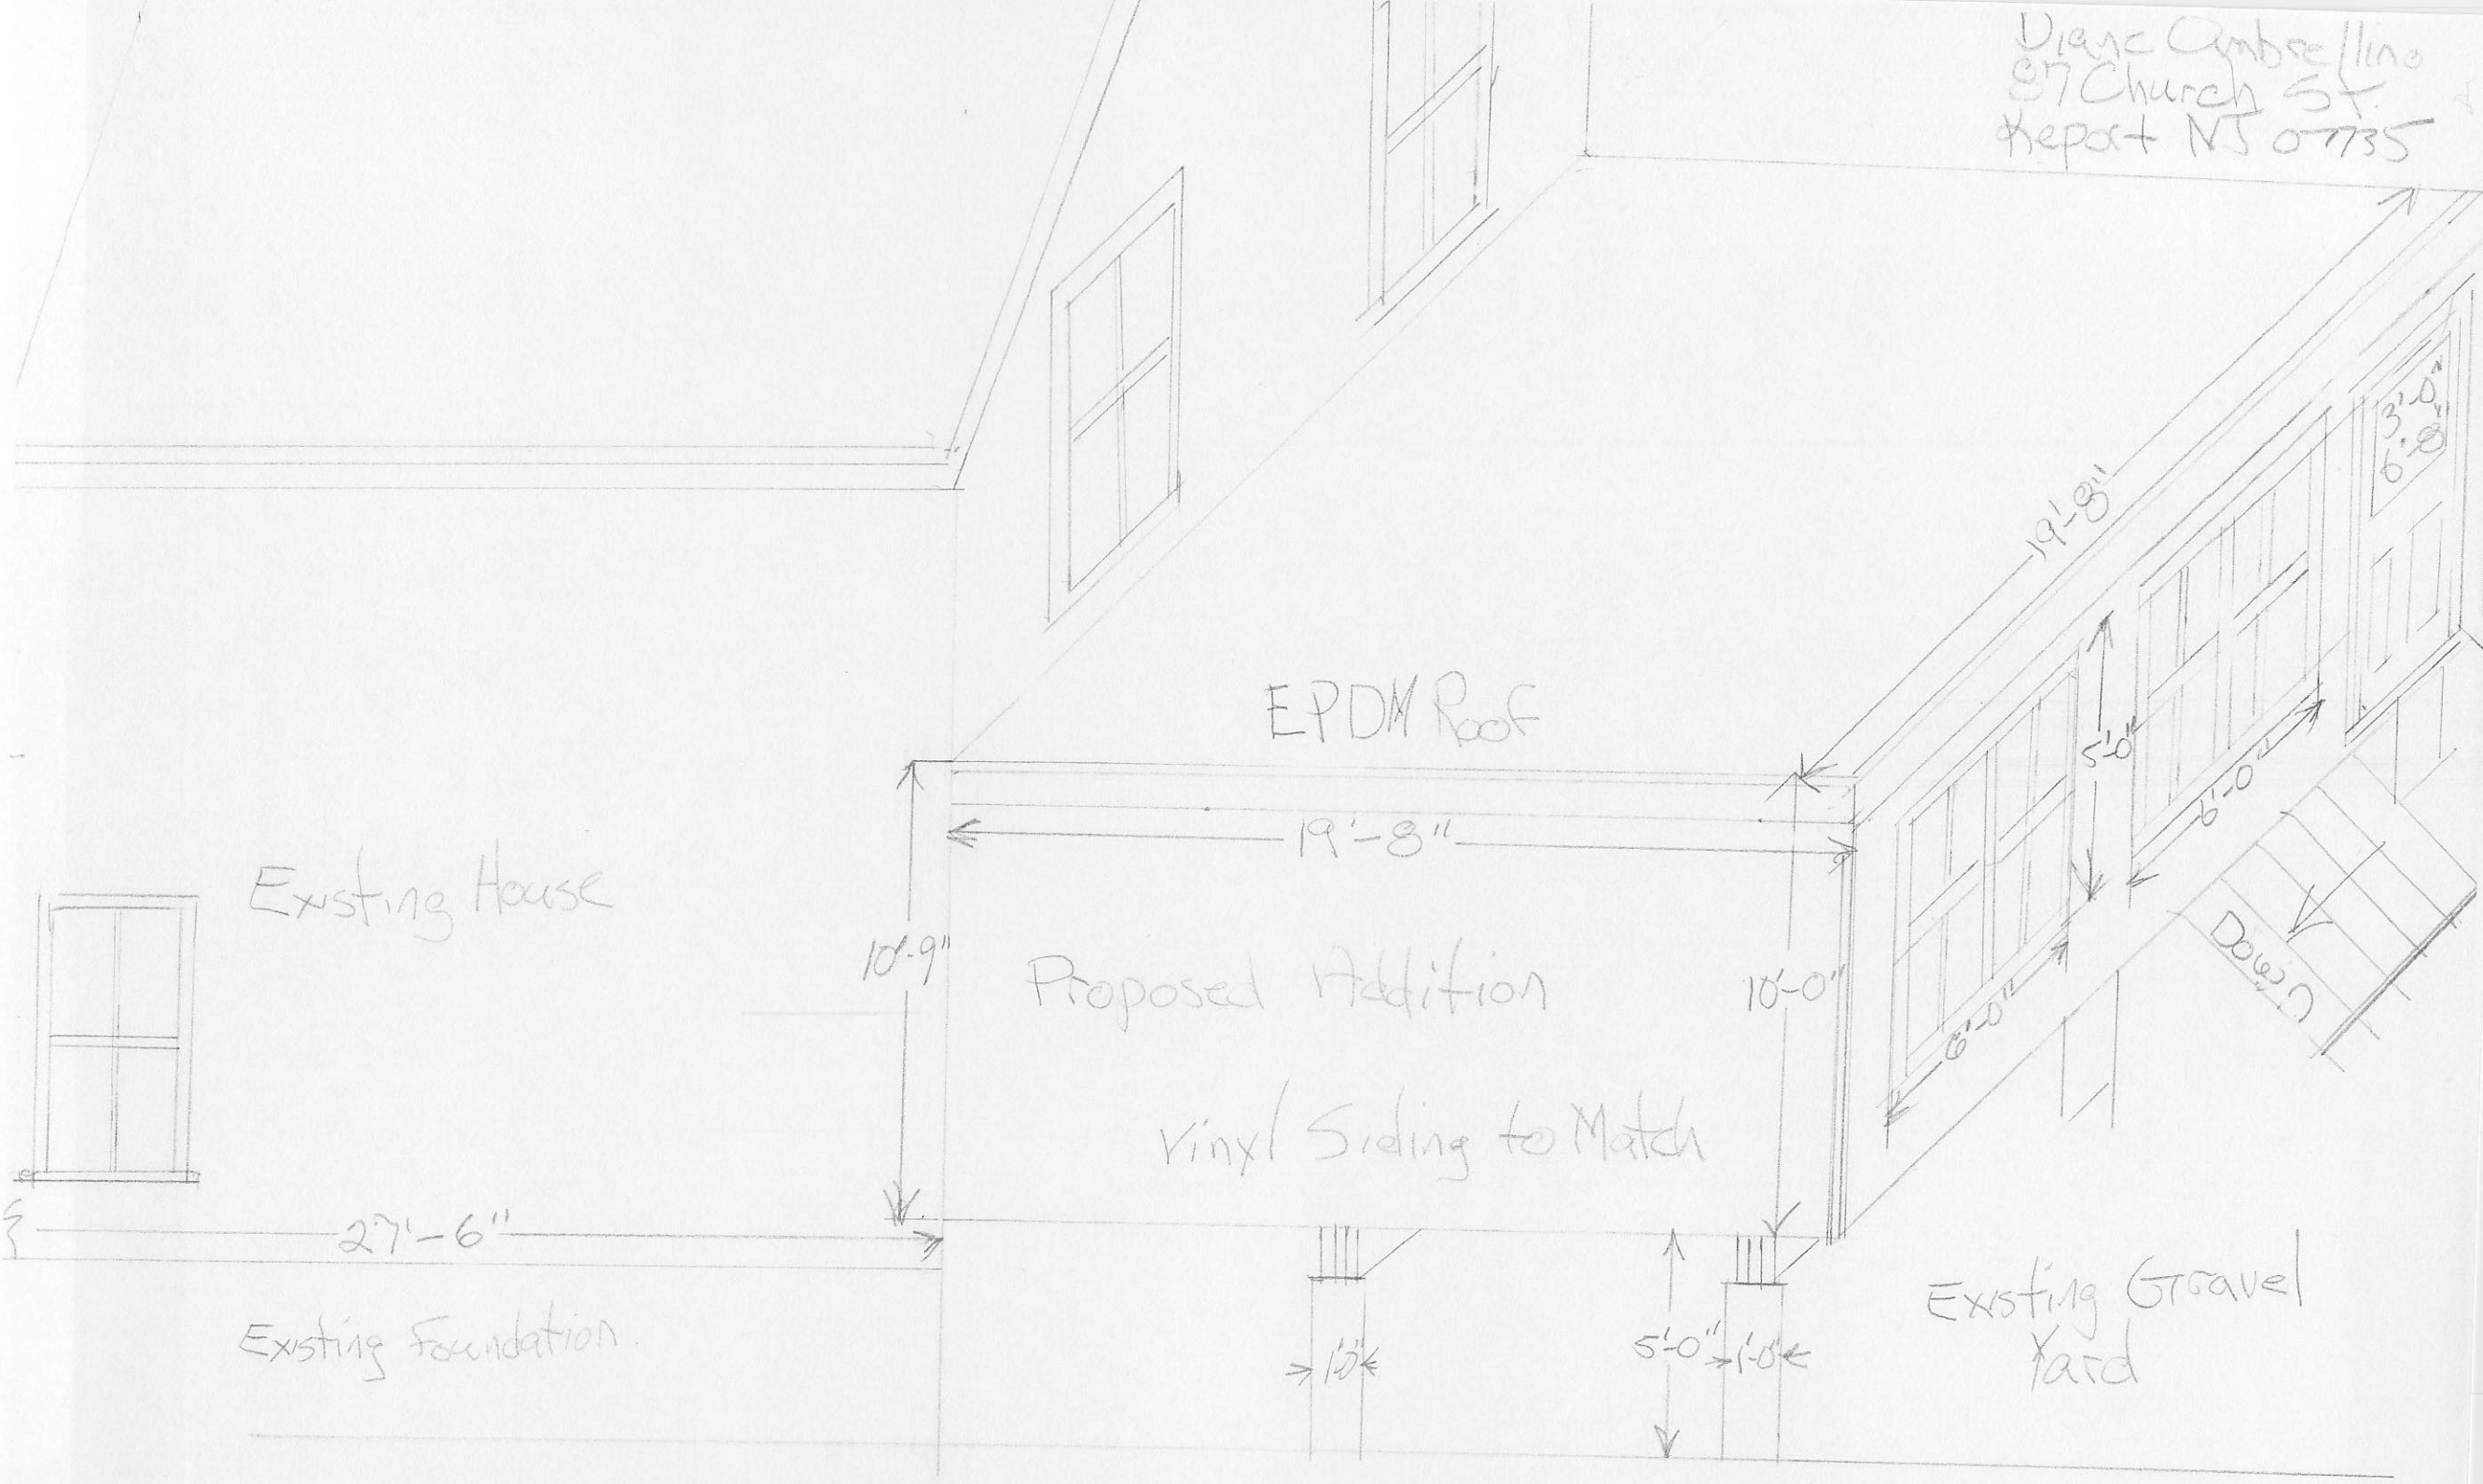

Existing House

EPDM Roof

Proposed Addition

Vinyl Siding to Match



Down

Existing Foundation.

Existing Gravel Yard


Diane Umbrellino
87 Church St.
Keyport NJ 07735

Footings

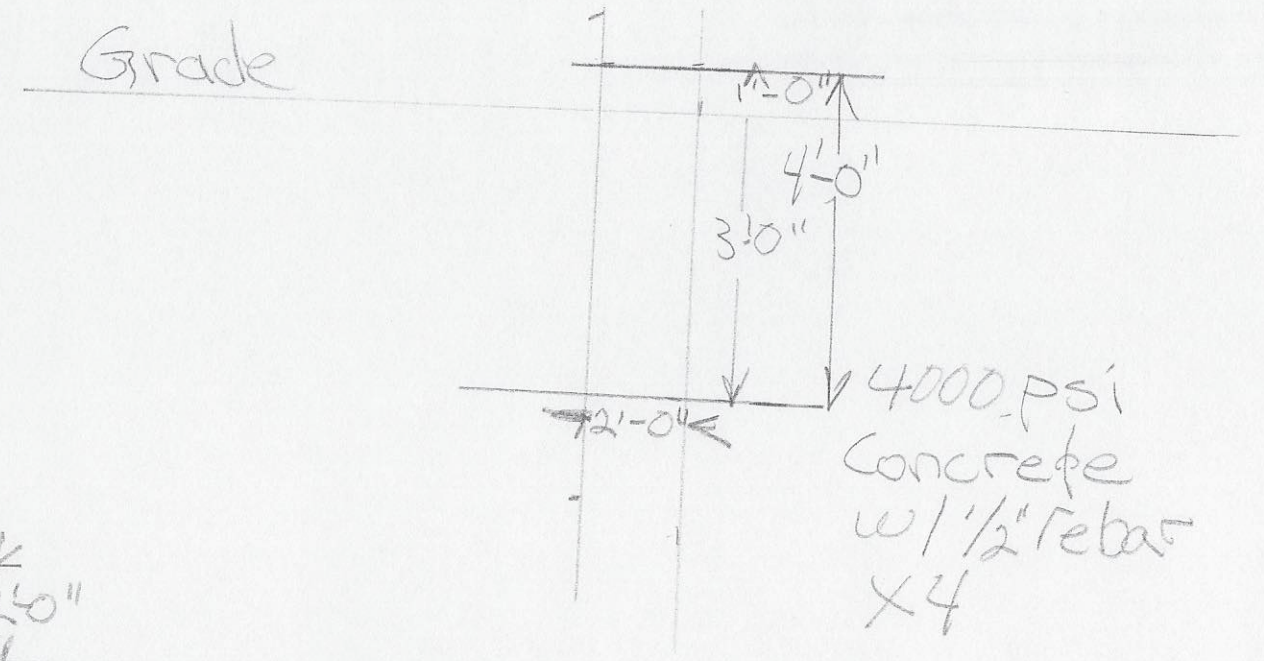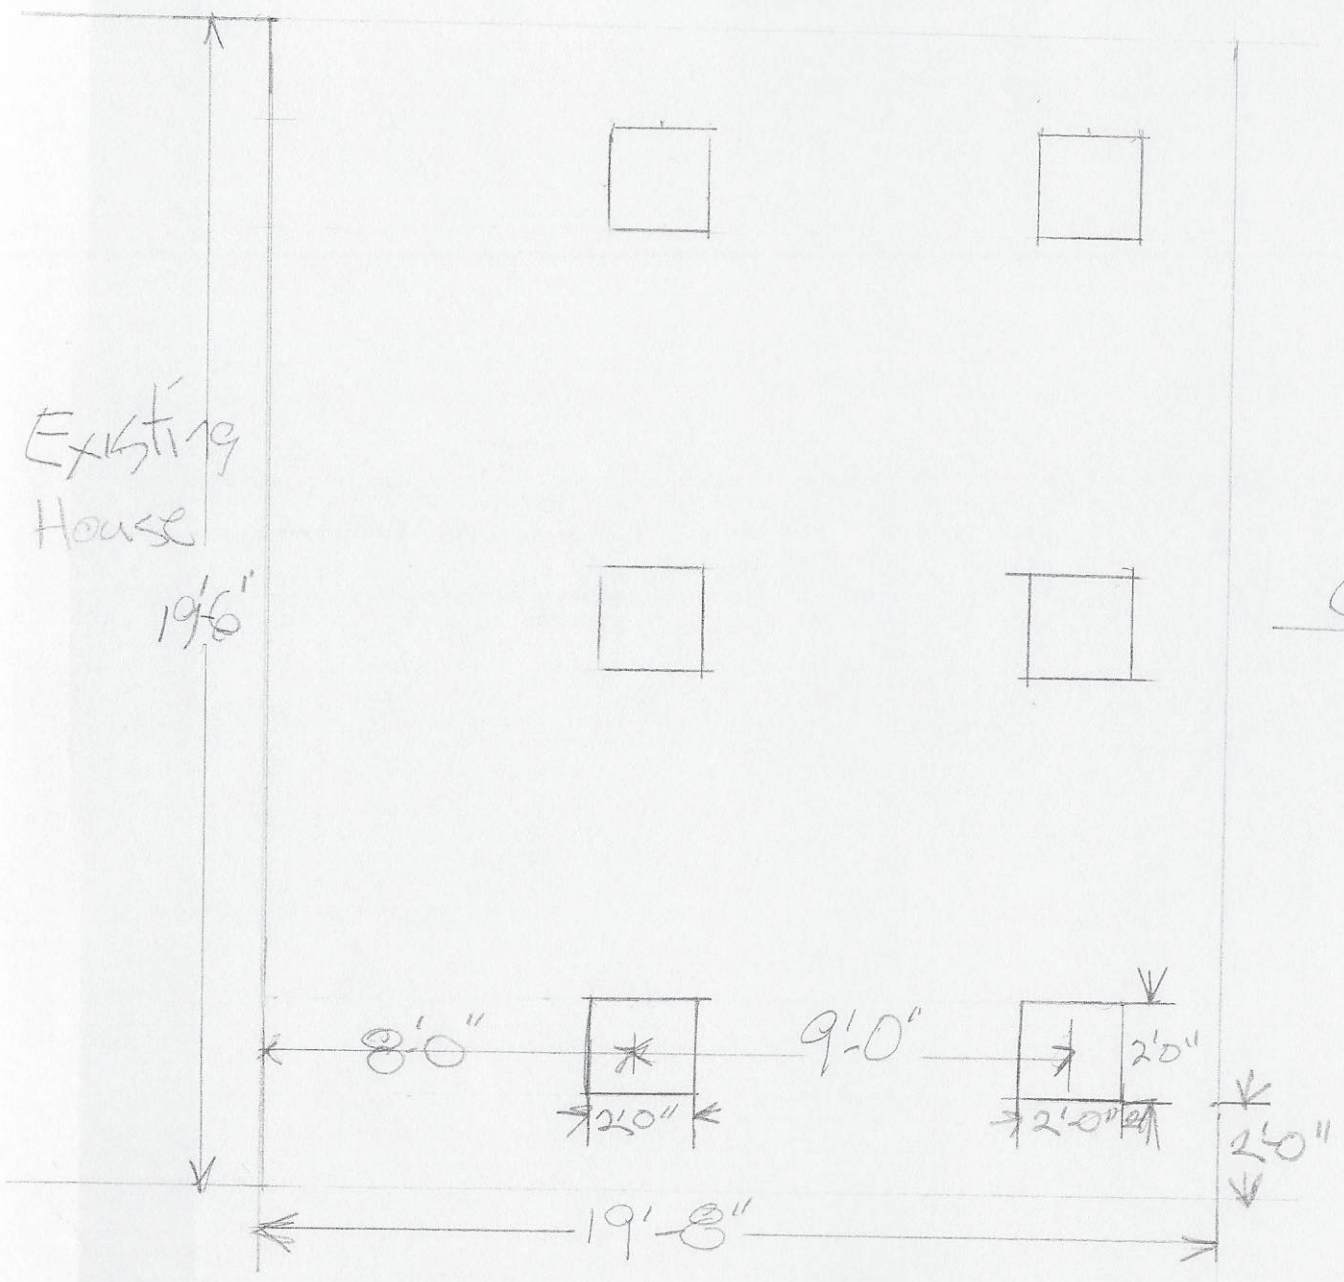

Diane Umbrellino
87 Church St
Keyport, NJ 07735

Existing
House

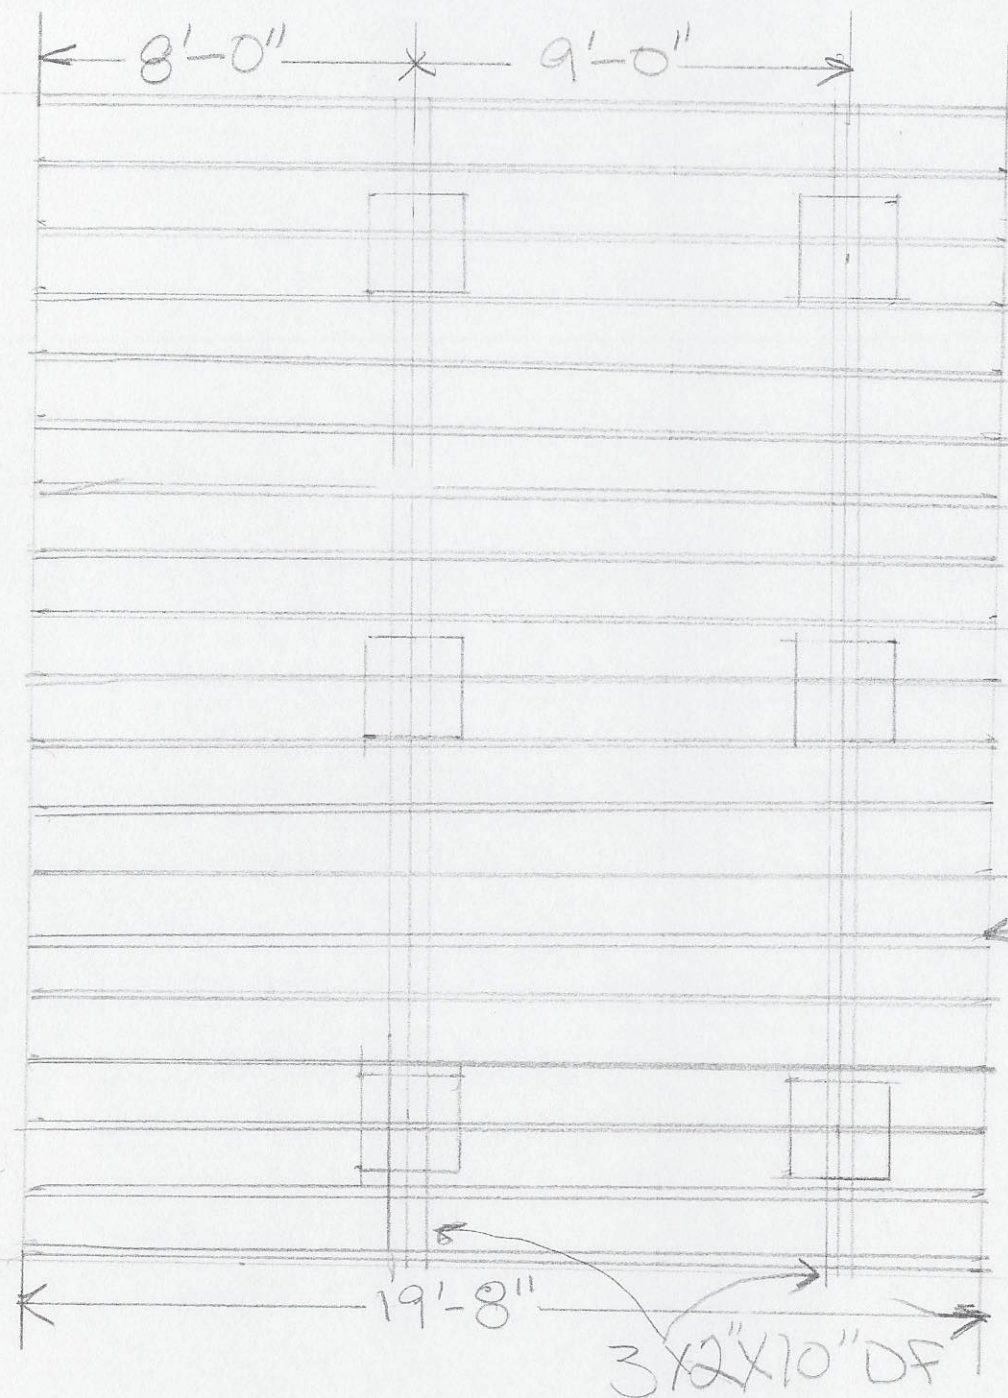

3/4"X4"X8' Underlayment

19'-6"

2"X8"-16" O.C. DF

19'-8"

3X2X10" DF