


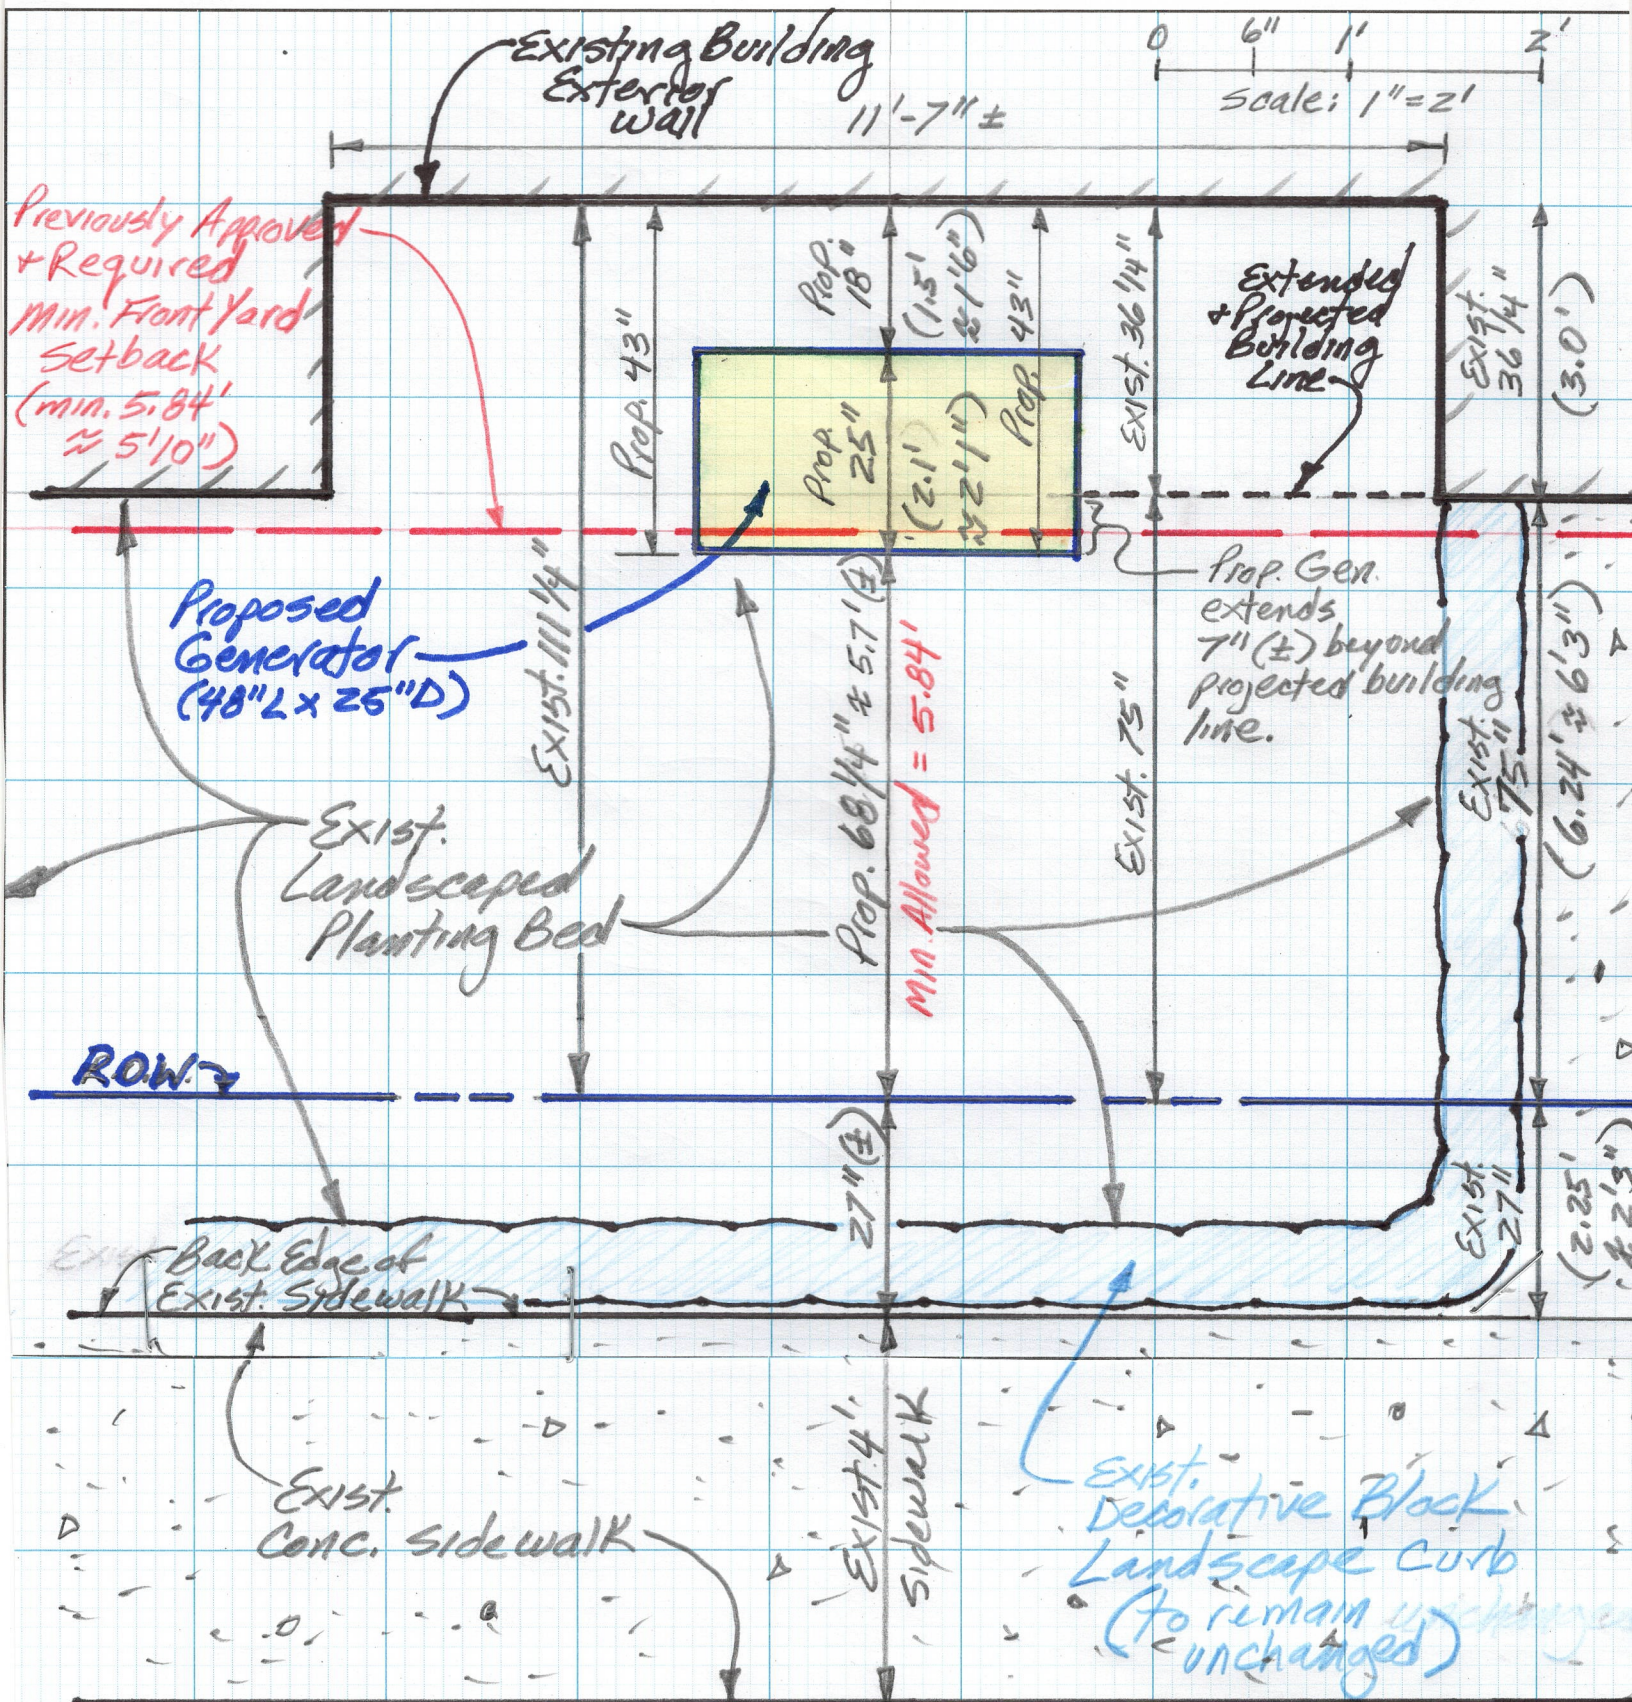

- Front Yard Setback 5.84 ft. Min. required.
- Proposed Setback * 5.7 ft. (Variance required due to encroachment of approx. 2")