



1 OF 2



SCALE: 1/8" = 1'-0"



SCALE: 1/8" = 1'-0"



SCALE: 1/8" = 1'-0"



SCALE: 1/8" = 1'-0"




SCALE: 1/8" = 1'-0"



SCALE: 1/8" = 1'-0"



SCALE: 1/8" = 1'-0"

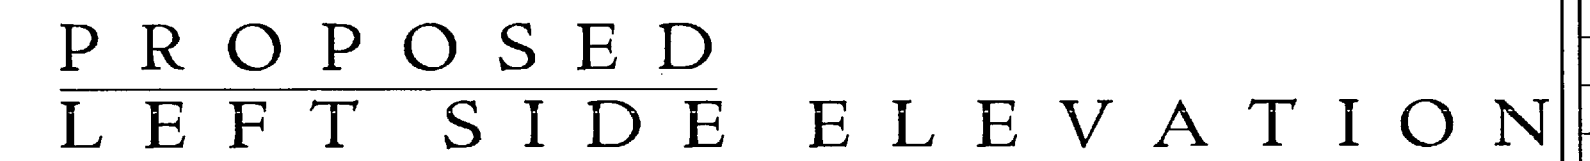

SCALE: 1/8" = 1'-0"

SCALE AS NOTED	DRAWN BY MH	CHECKED BY JJR
PROJECT NO. 2118		DATE 8/1/21
DRAWING NO V-2 2 OF 2		

COPYRIGHT JEREMIAH I. REGAN ARCHITECT - ALL RIGHTS RESERVED