


A S S E S S M E N T


OTA X

MAPO

OF THE

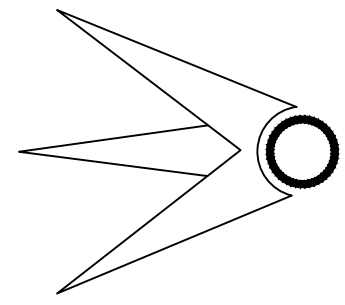

BOROUGH OF KEYPORT

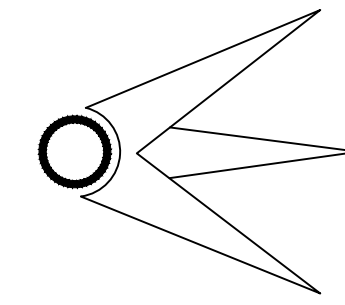

MONMOUTH COUNTY, NEW JERSEY

2025

ADAMS, REHMANN & HEGGAN

PROFESSIONAL ENGINEERS, LAND SURVEYORS & PLANNERS

(609) 561-0482 p (609) 567-8909 f

215 BELLEVUE AVENUE

HAMMONTON, NEW JERSEY 08037

REVISIONS				
DATE	BY	LIC.NO	BLOCK	LOT
8/14/07	JAMES K. WALZ	24GS03402400		
3/06/08	JAMES K. WALZ	24GS03402400		
5/20/11	RICHARD A. MORALLE, P.E.,P.L.S.	GB25863		
6/20/13	RICHARD A. MORALLE, P.E.,P.L.S.	GB25863		
12/31/13	MICHAEL S. FINNEGAN, P.L.S.	GS34851		



* THIS SHEET HAS BEEN DRAWN USING COMPUTER AIDED DRAFTING/ DESIGN (CAD/D) AND COORDINATE GEOMETRY (COGO).

THIS TAX MAP SUPERSEDES THE TAX MAP APPROVED DECEMBER 21, 1989.

THE AREAS, BOUNDARIES AND DIMENSIONS SHOWN ON THIS TAX MAP ARE DERIVED FROM GROUND SURVEYS, AERIAL SURVEYS, AND RECORDED PLANS, MAPS, DEEDS AND WILLS, AND ARE TO BE USED FOR ASSESSMENT PURPOSES ONLY.

I HEREBY CERTIFY THAT THIS MAP AND ANY REQUIRED SURVEY HAS BEEN REVISED UNDER MY IMMEDIATE SUPERVISION, AND COMPLIES WITH THE LAWS OF THE STATE OF NEW JERSEY.

Erick E Muff 10/8/24
ERICK E. MUFF, PROFESSIONAL LAND SURVEYOR
N.J. LICENSE NO. 43372

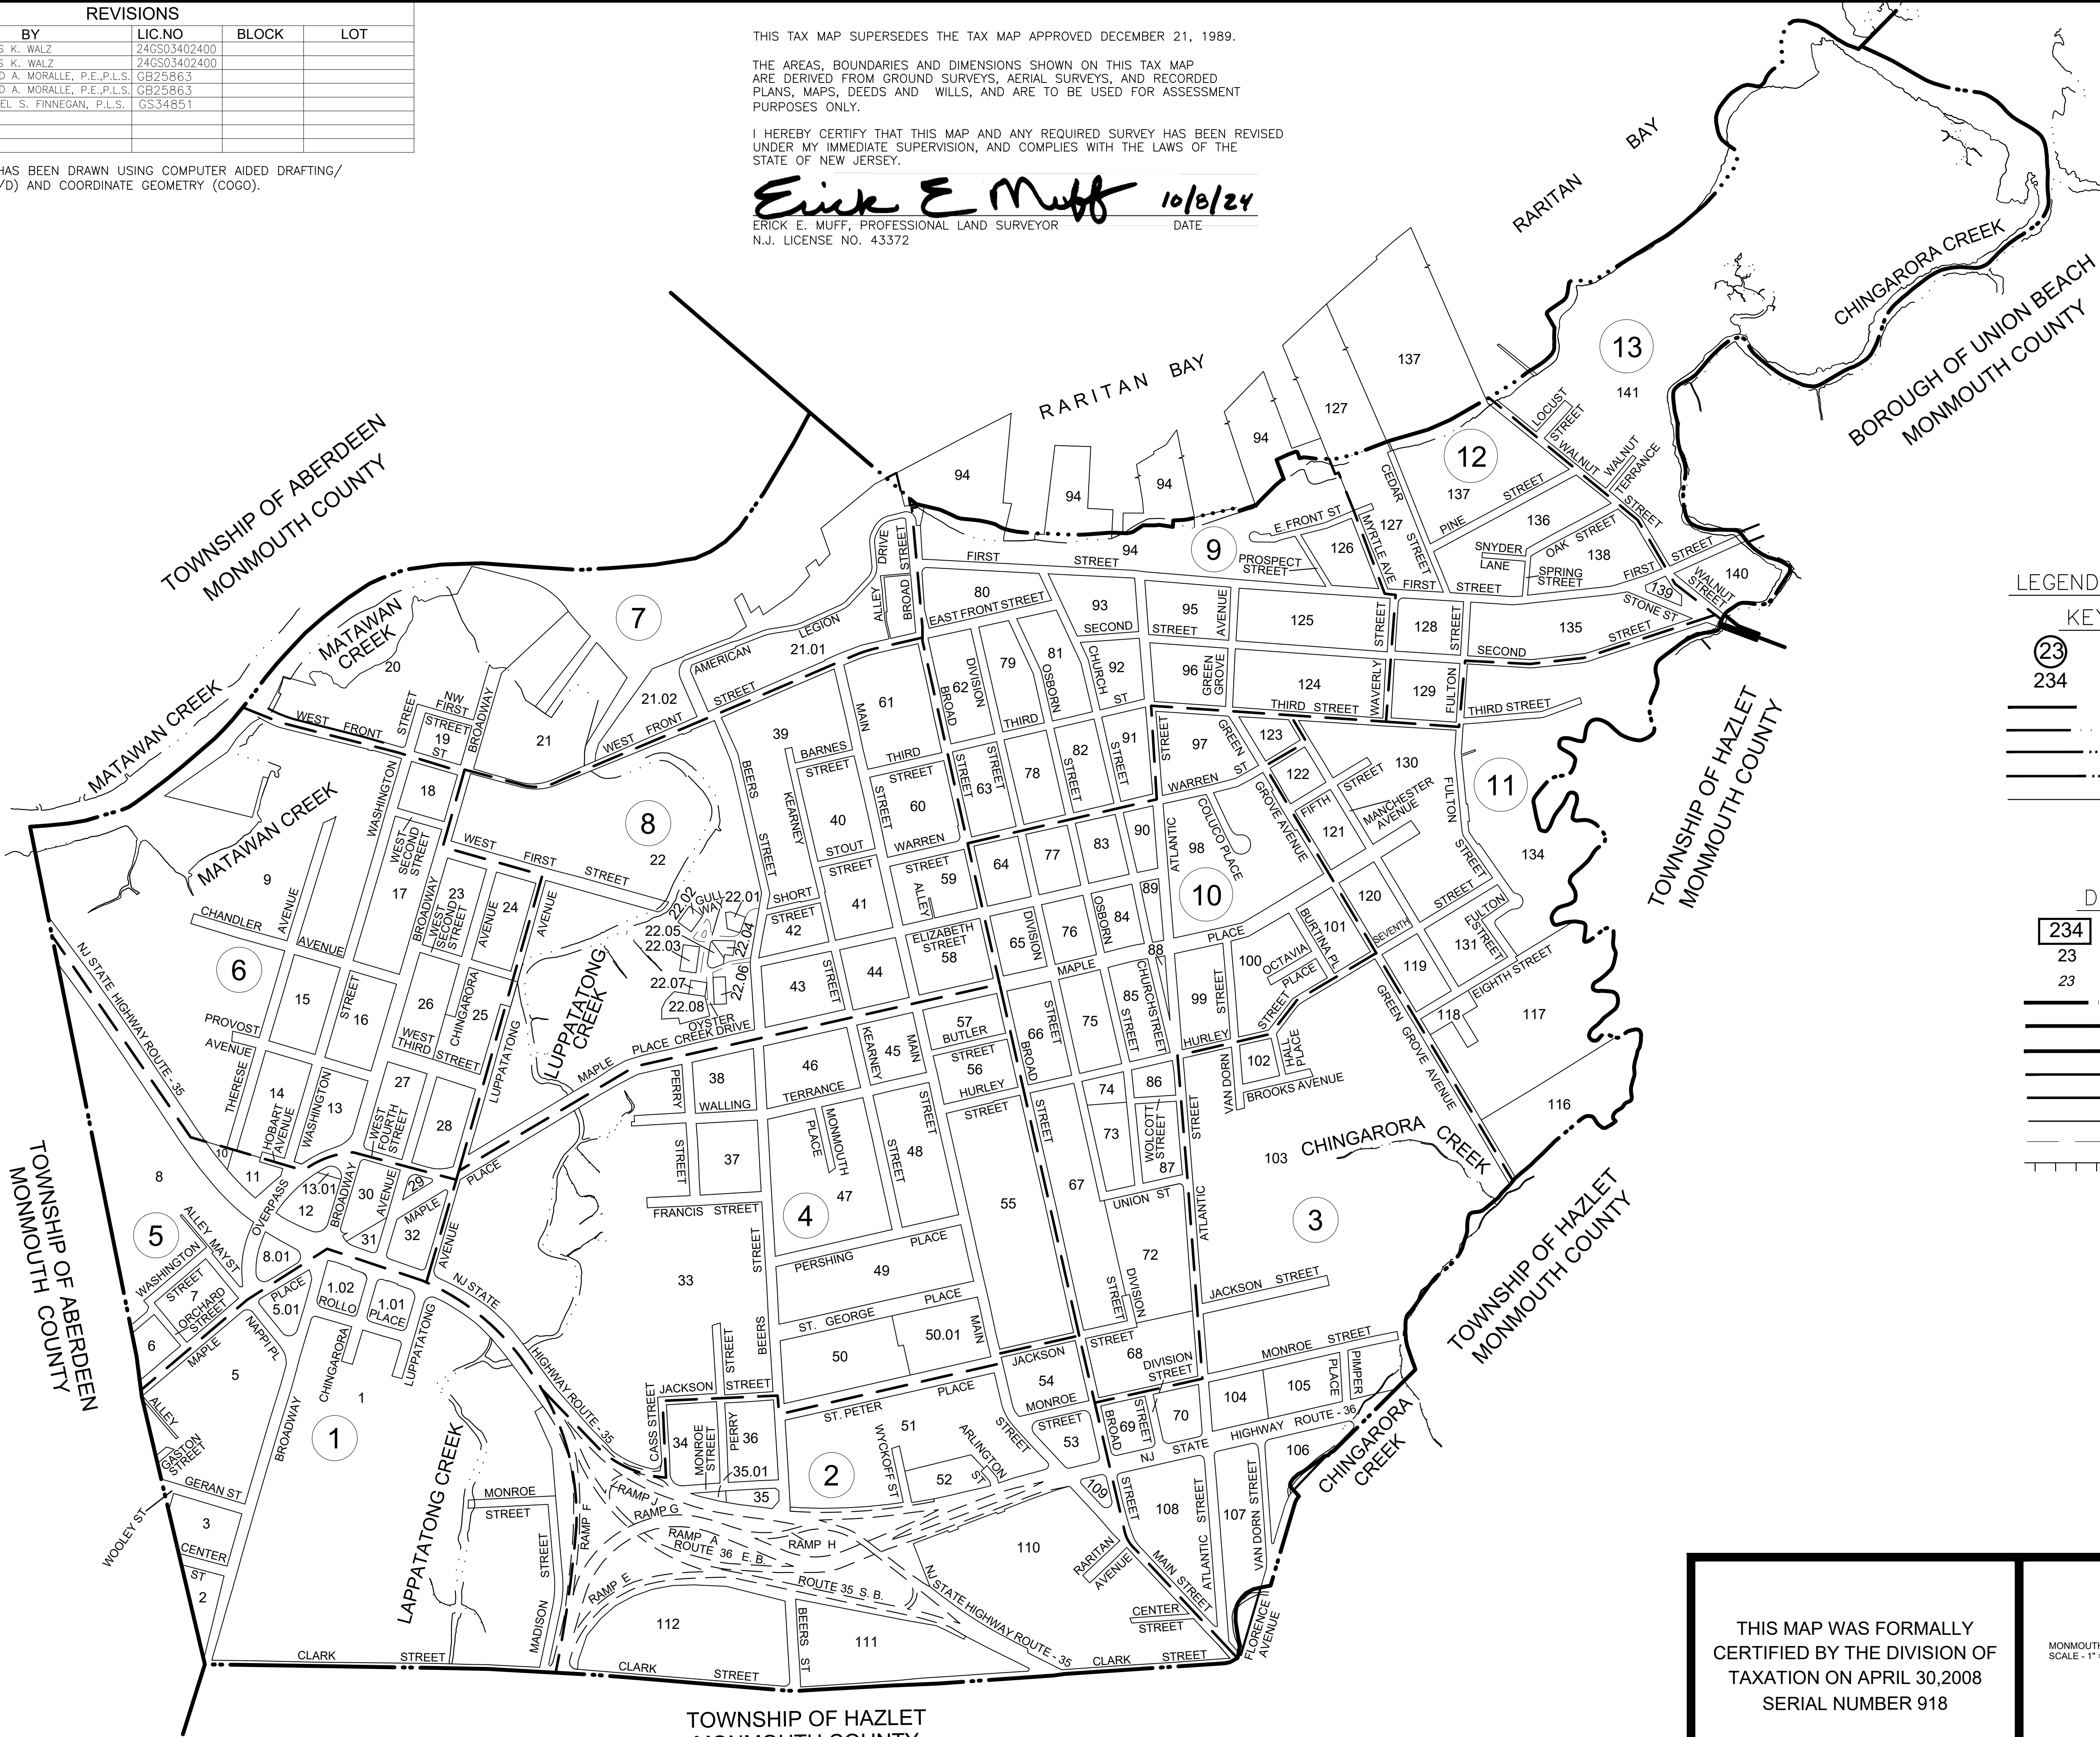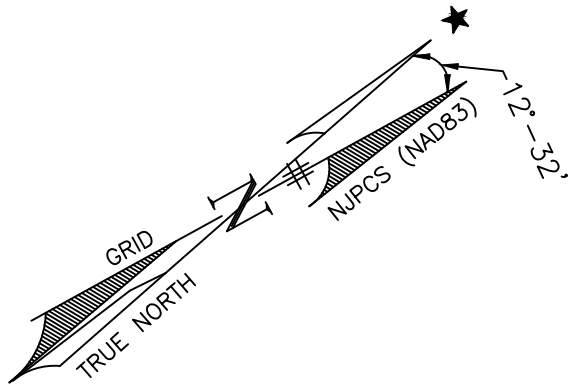

LEGEND

KEY SHEET

23 SHEET NUMBER

234 BLOCK NUMBER

— SHEET LIMIT

— STATE BOUNDARY

— COUNTY BOUNDARY

— MUNICIPAL BOUNDARY

— RIGHT OF WAY/BLOCK LIMIT

DETAIL SHEET

234 BLOCK NUMBER

23 LOT NUMBER

23 HOUSE ADDRESS

— STATE BOUNDARY

— COUNTY BOUNDARY

— MUNICIPAL BOUNDARY

— RIGHT OF WAY

— BLOCK LIMIT

— PARCEL LINE

— MATCH LINE

— ASSESSMENT LINE

THIS MAP WAS FORMALLY
CERTIFIED BY THE DIVISION OF
TAXATION ON APRIL 30,2008
SERIAL NUMBER 918

TAX MAP
BOROUGH OF KEYPORT

JAMES K. WALZ

PROFESSIONAL LAND SURVEYOR
NEW JERSEY LICENSE NO. 24GS03402400
833 ROUTE 9 NORTH
CAPE MAY COURT HOUSE, NJ 08210
COA# 24GA27973300

TO SHOW CONDITIONS AS OF 1.OCTOBER 2024

BLOCK & STREET INDEX

BLOCK	SHEET
1	
1	001
1.01	001
1.02	001
2	001
3	001
5	001
5.01	001
6	005
7	005
8	
8	005
8.01	005
9	
9	006
10	005
11	
11	005
12	005
13	006
13.01	005
14	006
15	006
16	006
17	006
18	006
19	007
20	007
21	
21	007
21.01	007
21.02	007
22	008
22	008_01
22	008_02
22.01	008
22.02	008
22.03	008
22.04	008
22.05	008
22.06	008
22.07	008
22.08	008
23	006
24	006
25	006
26	006
27	006
28	006
29	005
30	005
31	005
32	005
33	
33	004
34	002
35	002
35.01	002
36	002
37	004
38	004
39	008
39	008_01
40	008
41	008
42	008
43	008
44	008
45	004
46	004
47	004
48	004
49	004
50	004
50.01	004
51	002
52	002
53	002
54	002
55	004

56	004
57	004
58	
58	008
59	008
60	008
60	008_01
61	008
62	009
63	009
64	010
65	010
66	
66	010
67	010
68	003
69	003
70	003
72	010
73	010
74	010
75	010
76	010
77	
77	010
78	009
79	
79	009
80	009
81	009
82	009
83	010
84	010
85	010
85	010_02
86	010
87	010
88	010
89	010
90	010
91	009
92	009
93	009
93	009_01
94	009
94	009_01
95	009
96	009
97	010
98	010
98	010_01
99	010
100	010
101	010
102	003
103	
103	003
103	003_01
104	003
105	003
106	003
107	003
108	
108	003
109	002
110	
110	002
111	002
112	002
116	011
117	011
118	011
119	011
120	011
121	011
122	011
123	010
124	009
125	009
126	009

BLOCK	SHEET
127	012
128	012
128	012_01
129	
129	012
130	011
130	011_01
131	011
134	011
135	012
136	012
137	012
138	012
138	012_01
139	012
140	013
141	013
999	

ROAD NAME	SHEET
& 19 VAN DORN ST	010
& 21-23 BROOK	003
& 229 WEST FRONT ST	007
& 3 WALNUT TERR	013
& 41 PERSHING PL	004
& A BROADWAY	001
& CEDAR	012
& CENTER	001
& CHINGARORA	001
& DIVISION	010
& ELIZABETH	
& FRONT	008
& GERAN	001
& JACKSON	003
& JACKSON ST	
& MAPLE	010
& MAPLE PL	005
& WALNUT	012
& WALNUT	013
1/2 KEARNEY ST	008
107&109 HWY 35	
107&109 HWY 35	002
178 W FRONT ST	007
35	
35	001
35	002
35	004
35	005
35	006
35 & 36	002
35-REAR	004
36	
36	002
36	003
36 & ATLANTIC/TRADING	003
60X264TRI	001
A FULTON	011
AT OVERPASS	005
ATLANTIC	003
ATLANTIC	003_01
ATLANTIC	009
ATLANTIC	010
ATLANTIC & 36 RT.36	003
ATLANTIC ST	003
ATLANTIC ST	009
ATLANTIC ST	010
ATLANTIC ST	010_01
ATLANTIC ST UNIT 10	003_01
ATLANTIC ST UNIT 11	003_01
ATLANTIC ST UNIT 12	003_01
ATLANTIC ST UNIT 13	003_01
ATLANTIC ST UNIT 14	003_01
ATLANTIC ST UNIT 15	003_01
ATLANTIC ST UNIT 16	003_01
ATLANTIC ST UNIT 17	003_01
ATLANTIC ST UNIT 18	003_01
ATLANTIC ST UNIT 19	003_01
ATLANTIC ST UNIT 20	003_01
ATLANTIC ST UNIT 21	003_01
ATLANTIC ST UNIT 22	003_01
ATLANTIC ST UNIT 23	003_01
ATLANTIC ST UNIT 24	003_01
ATLANTIC ST UNIT 25	003_01
ATLANTIC ST UNIT 26	003_01
ATLANTIC ST UNIT 27	003_01
ATLANTIC ST UNIT 28	003_01
ATLANTIC ST UNIT 29	003_01
ATLANTIC ST UNIT 30	003_01
ATLANTIC ST UNIT 31	003_01
ATLANTIC ST UNIT 32	003_01
ATLANTIC ST UNIT 33	003_01
ATLANTIC ST UNIT 34	003_01
ATLANTIC ST UNIT 35	003_01
ATLANTIC ST UNIT 36	003_01
ATLANTIC ST UNIT 37	003_01
ATLANTIC ST UNIT 38	003_01
ATLANTIC ST UNIT 39	003_01
ATLANTIC ST UNIT 4	003_01

ROAD NAME	SHEET
ATLANTIC ST UNIT 40	003_01
ATLANTIC ST UNIT 41	003_01
ATLANTIC ST UNIT 42	003_01
ATLANTIC ST UNIT 43	003_01
ATLANTIC ST UNIT 44	003_01
ATLANTIC ST UNIT 45	003_01
ATLANTIC ST UNIT 46	003_01
ATLANTIC ST UNIT 47	003_01
ATLANTIC ST UNIT 48	003_01
ATLANTIC ST UNIT 49	003_01
ATLANTIC ST UNIT 5	003_01
ATLANTIC ST UNIT 50	003_01
ATLANTIC ST UNIT 51	003_01
ATLANTIC ST UNIT 52	003_01
ATLANTIC ST UNIT 53	003_01
ATLANTIC ST UNIT 54	003_01
ATLANTIC ST UNIT 55	003_01
ATLANTIC ST UNIT 56	003_01
ATLANTIC ST UNIT 57	003_01
ATLANTIC ST UNIT 58	003_01
ATLANTIC ST UNIT 59	003_01
ATLANTIC ST UNIT 6	003_01
ATLANTIC ST UNIT 60	003_01
ATLANTIC ST UNIT 61	003_01
ATLANTIC ST UNIT 62	003_01
ATLANTIC ST UNIT 63	003_01
ATLANTIC ST UNIT 64	003_01
ATLANTIC ST UNIT 65	003_01
ATLANTIC ST UNIT 66	003_01
ATLANTIC ST UNIT 67	003_01
ATLANTIC ST UNIT 68	003_01
ATLANTIC ST UNIT 69	003_01
ATLANTIC ST UNIT 7	003_01
ATLANTIC ST UNIT 70	003_01
ATLANTIC ST UNIT 71	003_01
ATLANTIC ST UNIT 72	003_01
ATLANTIC ST UNIT 73	003_01
ATLANTIC ST UNIT 74	003_01
ATLANTIC ST UNIT 75	003_01
ATLANTIC ST UNIT 76	003_01
ATLANTIC ST UNIT 77	003_01
ATLANTIC ST UNIT 78	003_01
ATLANTIC ST UNIT 79	003_01
ATLANTIC ST UNIT 8	003_01
ATLANTIC ST UNIT 80	003_01
ATLANTIC ST UNIT 81	003_01
ATLANTIC ST UNIT 82	003_01
ATLANTIC ST UNIT 83	003_01
ATLANTIC ST UNIT 84	003_01
ATLANTIC ST UNIT 9	003_01
ATLANTIC ST UNIT2	003_01
ATLANTIC ST.	003
ATLANTIC STREET	003
CHINGARORA	001
CHINGARORA	005
CHINGARORA AVE	006
CHINGARORA AVE FRONT	006
CHINGARORA AVE.	006
CHINGARORA AVENUE	006
CHINGORARA	005
CHURCH	009
CHURCH	010
CHURCH & THIRD STS	009
CHURCH ST	009
CHURCH ST	010
CHURCH STREET	009
CHURCH STREET	010
CLARK ST	001
CLARK STREET	001
COLUCO	010
COLUCO PL	010
COLUCO PLACE	010_01
CREEK	008
DIVISION	009
DIVISION	010
DIVISION ST	003
DIVISION ST	010
DIVISION ST.	009
DIVISION ST.	010
DIVISION STREET	009
DIVISION STREET	010
E FRONT	009
E FRONT ST	009
E FRONT STREET	009
E THIRD ST	009
E THIRD ST	011
E. FIRST	009

ROAD NAME	SHEET
BROAD	009
BROAD	010
BROAD & MAPLE	004
BROAD AND RTE. 36	002
BROAD ST	
BROAD ST	002
BROAD ST	003
BROAD ST	004
BROAD ST	007
BROAD ST	008
BROAD ST	009
BROAD ST	010
BROAD ST.	008
BROAD STREET	002
BROAD STREET	004
BROAD STREET	007
BROAD STREET	008
BROAD STREET	009
BROAD/E. FRONT	009
BROADWAY	001
BROADWAY	005
BROADWAY	006
BROADWAY	007
BROADWAY	008
BROADWAY & HWY 35	005
BROADWAY & PROVOST	006
BROADWAY & W. FOURTH	006
BROOK	003
BROOK AVE	003
BROOK AVENUE	003
BROUGH-WIDE	
BURTINA	010
BURTINA PL	010
CASS & PERRY	004
CASS STREET	002
CEDAR	012
CEDAR ST	012
CEDAR STREET	012
CENTER ST	002
CENTER STREET	002
CHANDLER	006
CHANDLER & WASHINGTON	006
CHANDLER AVE	006
CHANDLER AVENUE	006
CHINGARORA	001
CHINGARORA	005
CHINGARORA AVE	006
CHINGARORA AVE FRONT	006
CHINGARORA AVE.	006
CHINGARORA AVENUE	006
CHINGORARA	005
CHURCH	009
CHURCH	010
CHURCH & THIRD STS	009
CHURCH ST	009
CHURCH ST	010
CHURCH STREET	009
CHURCH STREET	010
CLARK ST	001
CLARK STREET	001
COLUCO	010
COLUCO PL	010
COLUCO PLACE	010
CREEK	008
DIVISION	009
DIVISION	010
DIVISION ST	003
DIVISION ST	010
DIVISION ST.	009
DIVISION ST.	010
DIVISION STREET	009
DIVISION STREET	010
E FRONT	009
E FRONT ST	009
E FRONT STREET	009
E THIRD ST	009
E THIRD ST	011
E. FIRST	009


ROAD NAME	SHEET
E. FRONT	009
E. FRONT ST	009
E. FRONT ST.	009
E. FRONT STREET	009
E. HURLEY	010
E. MAPLE	010
E. THIRD	011
EAST FRONT	009
EAST FRONT ST	
EAST FRONT ST	009
EAST THRD	011
EAST THIRD ST	011
EAST THIRD ST.	011
EAST THIRD STREET	011
EIGHT ST	011
EIGHTH	011
EIGHTH ST	011
ELIZABETH	008
ELIZABETH	010
ELIZABETH & DIVISION	010
ELIZABETH (REAR)	008
ELIZABETH ST	008
ELIZABETH STREET	008
FIFTH	011
FIFTH ST	011
FIFTH STREET	011
FIRST	009
FIRST	012
FIRST	013
FIRST & ATLANTIC	009
FIRST & CEDAR	012
FIRST & MYRTLE	009
FIRST & MYRTLE	012
FIRST & WALNUT	012
FIRST & WAVERLY	009
FIRST ST	009
FIRST ST	009_01
FIRST ST	012
FIRST ST UNIT 1A	009_01
FIRST ST UNIT 1B	009_01
FIRST ST UNIT 1C	009_01
FIRST ST UNIT 1D	009_01
FIRST ST UNIT 1E	009_01
FIRST ST UNIT 1F	009_01
FIRST ST UNIT 1G	009_01
FIRST ST UNIT 1H	009_01
FIRST ST UNIT 2A	009_01
FIRST ST UNIT 2B	009_01
FIRST ST UNIT 2C	009_01
FIRST ST UNIT 2D	009_01
FIRST ST UNIT 2E	009_01
FIRST ST UNIT 2F	009_01
FIRST ST UNIT 2G	009_01
FIRST ST UNIT 2H	009_01
FIRST ST UNIT 3A	009_01
FIRST ST UNIT 3B	009_01
FIRST ST UNIT 3C	009_01
FIRST ST UNIT 3D	009_01
FIRST ST UNIT 3E	009_01
FIRST ST UNIT 3F	009_01
FIRST ST UNIT 3G	009_01
FIRST ST UNIT 3H	009_01
FIRST ST.	012
FIRST STREET	009
FIRST STREET	012
FIRST STREET, UNIT 1	012_01
FIRST STREET, UNIT 10	012_01
FIRST STREET, UNIT 11	012_01
FIRST STREET, UNIT 12	012_01
FIRST STREET, UNIT 2	012_01
FIRST STREET, UNIT 3	012_01
FIRST STREET, UNIT 4	012_01
FIRST STREET, UNIT 5	012_01
FIRST STREET, UNIT 6	012_01
FIRST STREET, UNIT 7	012_01
FIRST STREET, UNIT 8	012_01
FIRST STREET, UNIT 9	012_01
FLORENCE AVE	003
FRANCES STREET	004

ROAD NAME	SHEET
FRANCIS	004
FRONT	007
FRONT	008
FRONT & BROADWAY	007
FRONT ST	007
FRONT ST & ASHNGTN	006
FRONT STREET	006
FRONT STREET REAR	007
FULTON	011
FULTON	012
FULTON ST	011
FULTON ST	012
FULTON ST.	011
FULTON STREET	011
GERARD AVENUE	001
GREEN GROVE	003
GREEN GROVE	009
GREEN GROVE	010
GREEN GROVE	011
GREEN GROVE AVE	003
GREEN GROVE AVE	010
GREEN GROVE AVE	010 01
GREEN GROVE AVE.	011
GREEN GROVE AVENUE	010 01
GROVE AVE	011
GROVE AVE.	003
GULL WAY	008
HALL & BROOK	003
HALL PLACE	003
HAVEN WAY	011 01
HIGHWAY 35	001
HIGHWAY 35	004
HIGHWAY 35	005
HIGHWAY 35	006
HIGHWAY 36	002
HIGHWAY 36	003
HIGHWAY 36 & MAIN	002
HIGWAY 36	003
HOBART	005
HOBART	006
HURLEY	003
HURLEY	004
HURLEY	010
HURLEY & HALL	003
HURLEY & OSBORN	010
HURLEY ST	003
HURLEY ST	004
HURLEY ST	010
HURLEY STREET	004
HWY 35	
HWY 35	002
HWY 35	004
HWY 35	005
HWY 35	006
HWY 35 & CLARK/DENTAL O	002
HWY 35 & LUPPATTATONG	001
HWY 35 & MONROE ST.	002
HWY 35 NORTH	006
HWY 35/BETSY ROSS	002
HWY 35/BUY RITE	002
HWY 36	002
HWY 36	003
HWY 36 & BROAD ST	003
HWY 36 (REAR)	002
HWY. 35	006
HWY. 36	002
HWY. 36	003
JACKSON	002
JACKSON	003
JACKSON	004
JACKSON ST	002
JACKSON ST	004
KEARNEY	008
KEARNEY ST	004
KEARNEY ST	008
KEARNEY STREET	004
KEARNEY STREET	008
LEGION DRIVE	007

STREET MAP

REVISIONS				
DATE	BY	LIC.NO	BLOCK	LOT
8/14/07	JAMES K. WALZ	24GS03402400		
3/06/08	JAMES K. WALZ	24GS03402400		
5/20/11	RICHARD A. MORALLE, P.E.,P.L.S.	GB25863		
6/20/13	RICHARD A. MORALLE, P.E.,P.L.S.	GB25863		
12/31/13	MICHAEL S. FINNEGAN, P.L.S.	GS34851		

* THIS SHEET HAS BEEN DRAWN USING COMPUTER AIDED DRAFTING/ DESIGN (CAD/D) AND COORDINATE GEOMETRY (COGO).

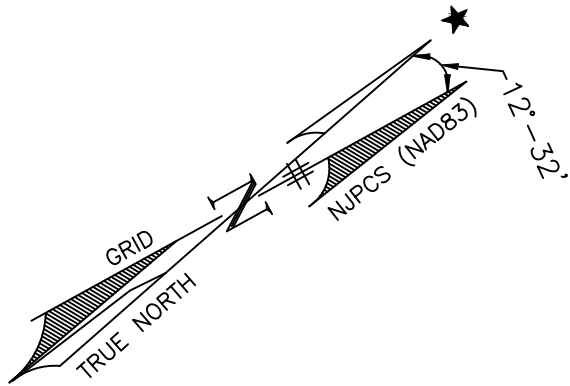

TAX MAP
BOROUGH OF KEYPORT

MONMOUTH COUNTY
SCALE - 1" = 400'

NEW JERSEY
DATE: FEBRUARY 2023

ERICK E. MUFF


PROFESSIONAL LAND SURVEYOR
NEW JERSEY LICENSE NO. 43372
215 BELLEVUE AVENUE
HAMMONTON, NEW JERSEY 08037
COA# 24GA27973300

TO SHOW CONDITIONS AS OF OCTOBER 2024

STREET MAP

REVISIONS				
DATE	BY	LIC.NO	BLOCK	LOT
5/20/11	RICHARD A. MORALLE, P.E.,P.L.S.	GB25863		
12/31/11	RICHARD A. MORALLE, P.E.,P.L.S.	GB25863		
12/31/13	MICHAEL S. FINNEGAN, P.L.S.	GS34851		
2/3/2020	ROBERT K. SANCHEZ	43294		
6/9/2020	ROBERT K. SANCHEZ	43294		

* THIS SHEET HAS BEEN DRAWN USING COMPUTER AIDED DRAFTING/ DESIGN (CAD/D) AND COORDINATE GEOMETRY (COGO).

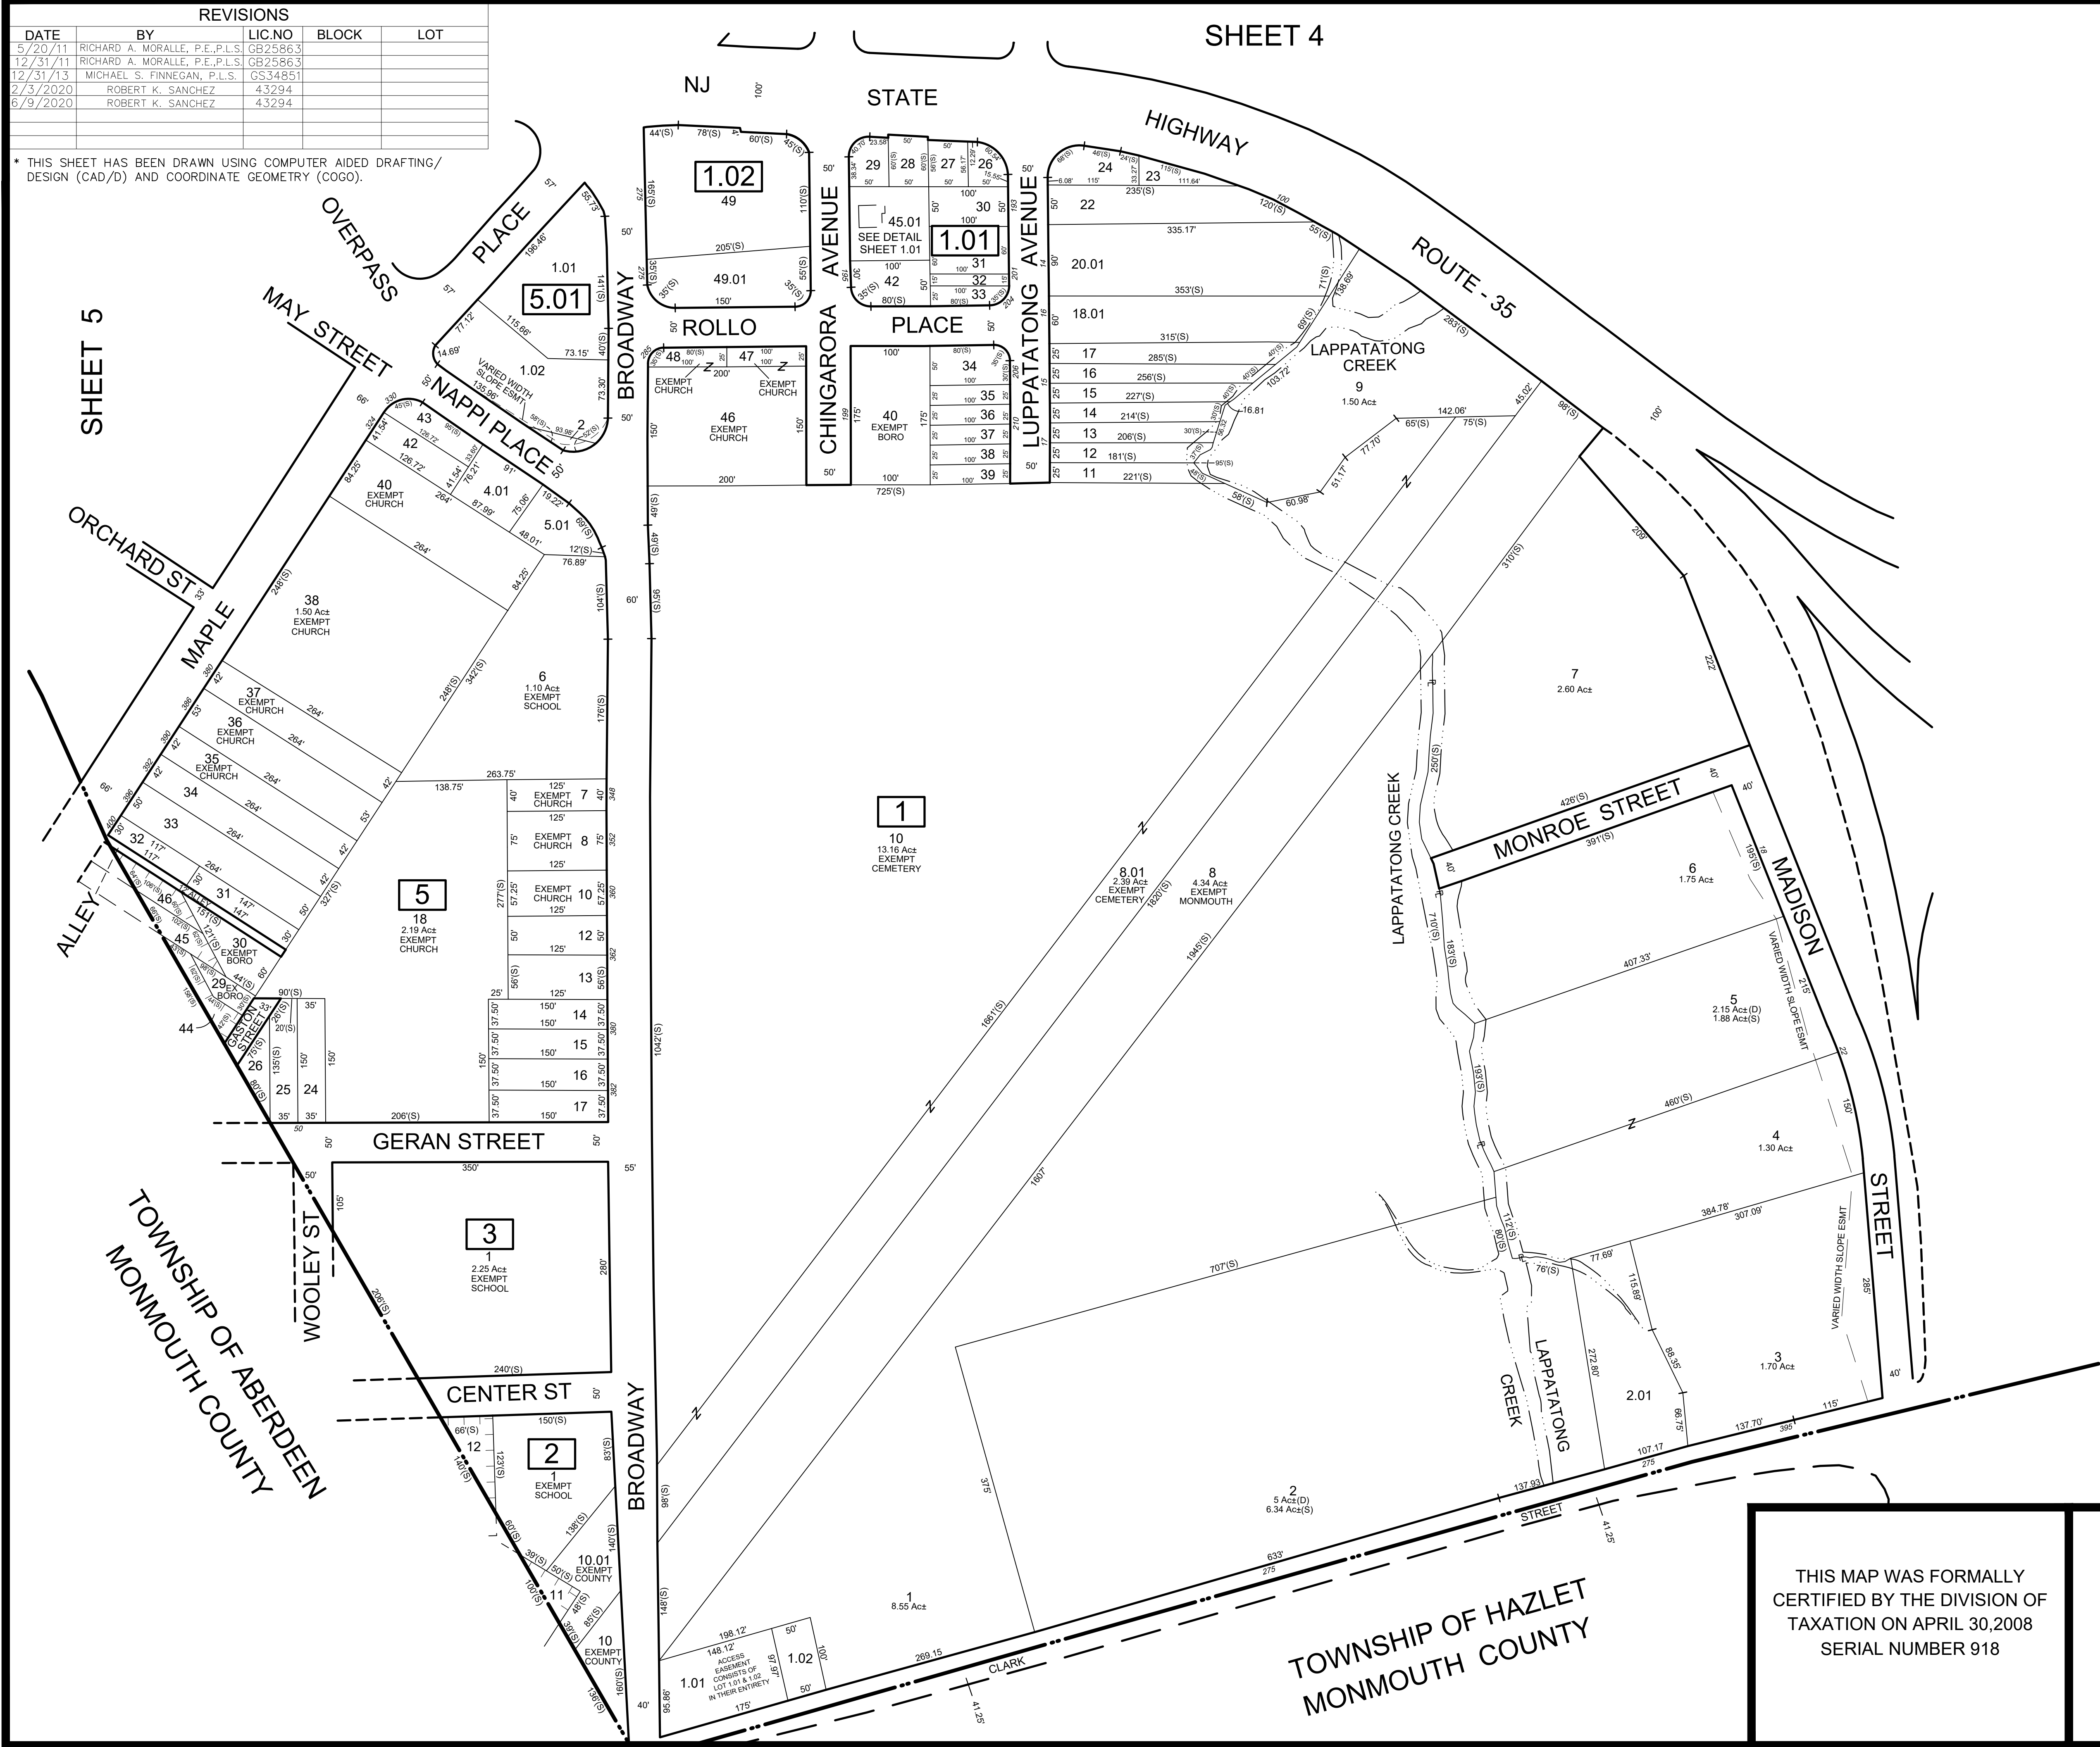

SHEET 2

THIS MAP WAS FORMALLY
CERTIFIED BY THE DIVISION OF
TAXATION ON APRIL 30,2008
SERIAL NUMBER 918

TAX MAP
BOROUGH OF KEYPORT

MONMOUTH COUNTY
SCALE - 1" = 100'


NEW JERSEY
DATE: AUGUST 2007

JAMES K. WALZ

PROFESSIONAL LAND SURVEYOR
NEW JERSEY LICENSE NO. 24GS03402400
833 ROUTE 9 NORTH
CAPE MAY COURT HOUSE, NJ 08210
COA# 24GA27873300

TO SHOW CONDITIONS AS OF OCTOBER 2024

CHINGARORA CONDOMINIUMS
BLOCK 1.01 - LOT 45.01

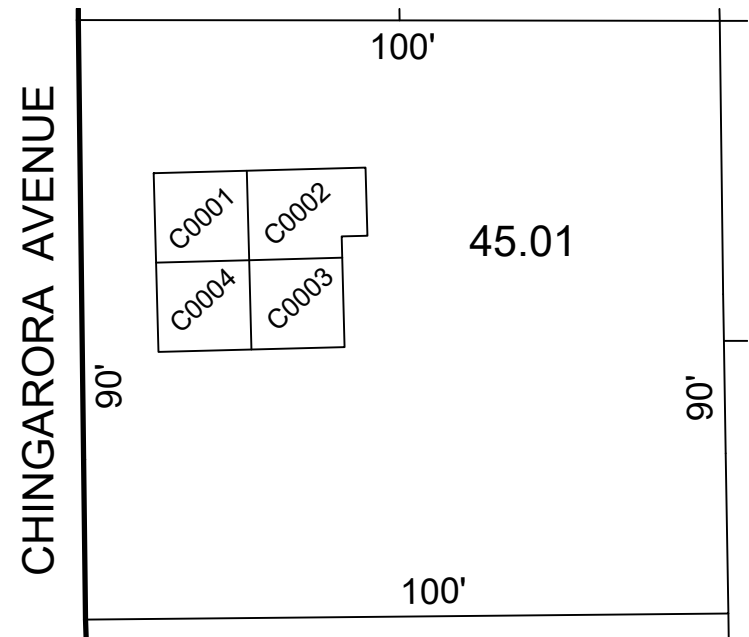

0.21 Ac± TOTAL
Scale: 1" = 30'

QUAL	FLOOR	SQ_FT
C0001	2	1802
C0002	2	1802
C0003	2	1802
C0004	2	1802

* THIS SHEET HAS BEEN DRAWN USING COMPUTER AIDED DRAFTING/
DESIGN (CAD/D) AND COORDINATE GEOMETRY (COCO).

REVISIONS				
DATE	BY	LIC.NO	BLOCK	LOT

TAX MAP
BOROUGH OF KEYPORT

MONMOUTH COUNTY
SCALE - AS SHOWN

NEW JERSEY
DATE: FEBRUARY 2023


ERICK E. MUFF

PROFESSIONAL LAND SURVEYOR
NEW JERSEY LICENSE NO. 43372
215 BELLEVUE AVENUE
HAMMONTON, NEW JERSEY 08037
COA# 24GA27973300

SHEET 4

SHEET 1

SHEET 3

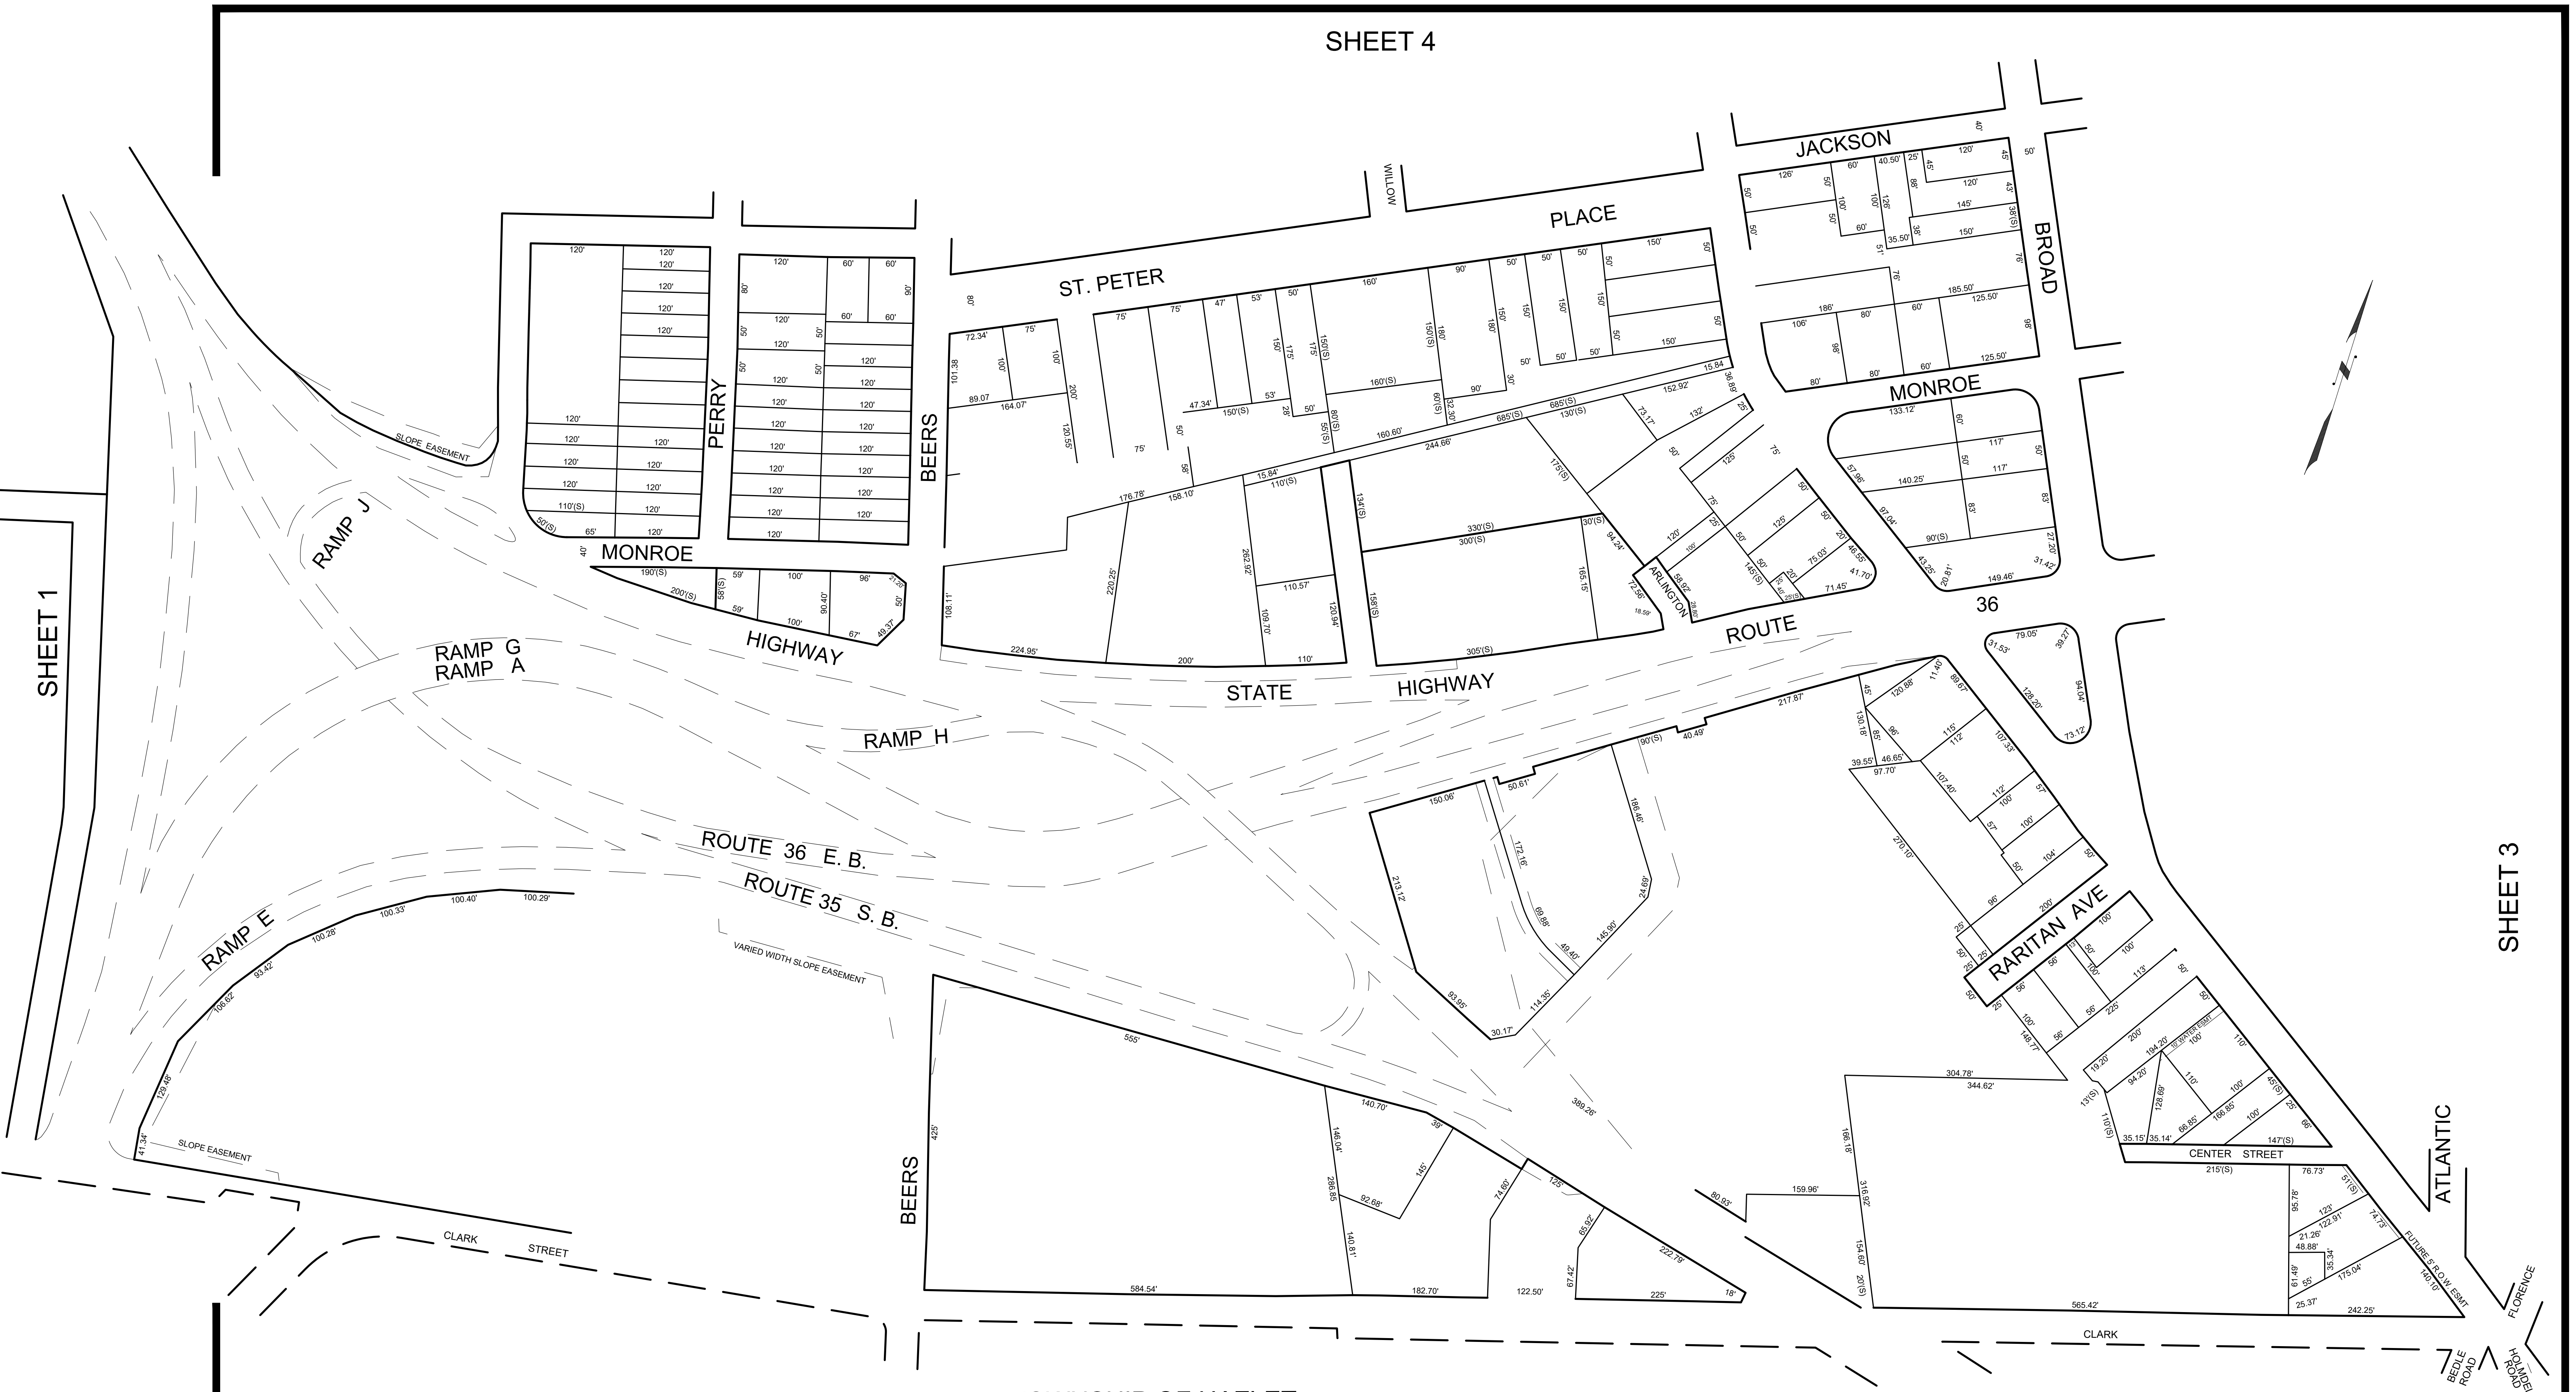

* THIS SHEET HAS BEEN DRAWN USING COMPUTER AIDED DRAFTING/ DESIGN (CAD/D) AND COORDINATE GEOMETRY (COGO).

REVISIONS				
DATE	BY	LIC.NO	BLOCK	LOT
5/20/11	RICHARD A. MORALLE, P.E.,P.L.S.	GB25863		
12/31/13	MICHAEL S. FINNEGAN, P.L.S.	GS34851		
5/15/20	ROBERT K. SANCHEZ	43294		
2/2023	ERICK E. MUFF	43372	112	1

THIS MAP WAS FORMALLY
CERTIFIED BY THE DIVISION OF
TAXATION ON APRIL 30,2008
SERIAL NUMBER 918

TAX MAP
BOROUGH OF KEYPORT

MONMOUTH COUNTY
SCALE - 1" = 100'

NEW JERSEY
DATE: AUGUST 2007

JAMES K. WALZ

PROFESSIONAL LAND SURVEYOR
NEW JERSEY LICENSE NO. 24GS03402400
833 ROUTE 9 NORTH
CAPE MAY COURT HOUSE, NJ 08210
COAP# 24GA27973300


TO SHOW CONDITIONS AS OF OCTOBER 2024

REVISIONS				
DATE	BY	LIC.NO	BLOCK	LOT
5/20/11	RICHARD A. MORALLE, P.E.,P.L.S.	GB25863		
12/31/13	MICHAEL S. FINNEGAN, P.L.S.	GS34851		
2/2023	ERICK E. MUFF	43372	103	22

* THIS SHEET HAS BEEN DRAWN USING COMPUTER AIDED DRAFTING/ DESIGN (CAD/D) AND COORDINATE GEOMETRY (COGO).

SHEET 4


SHEET 10

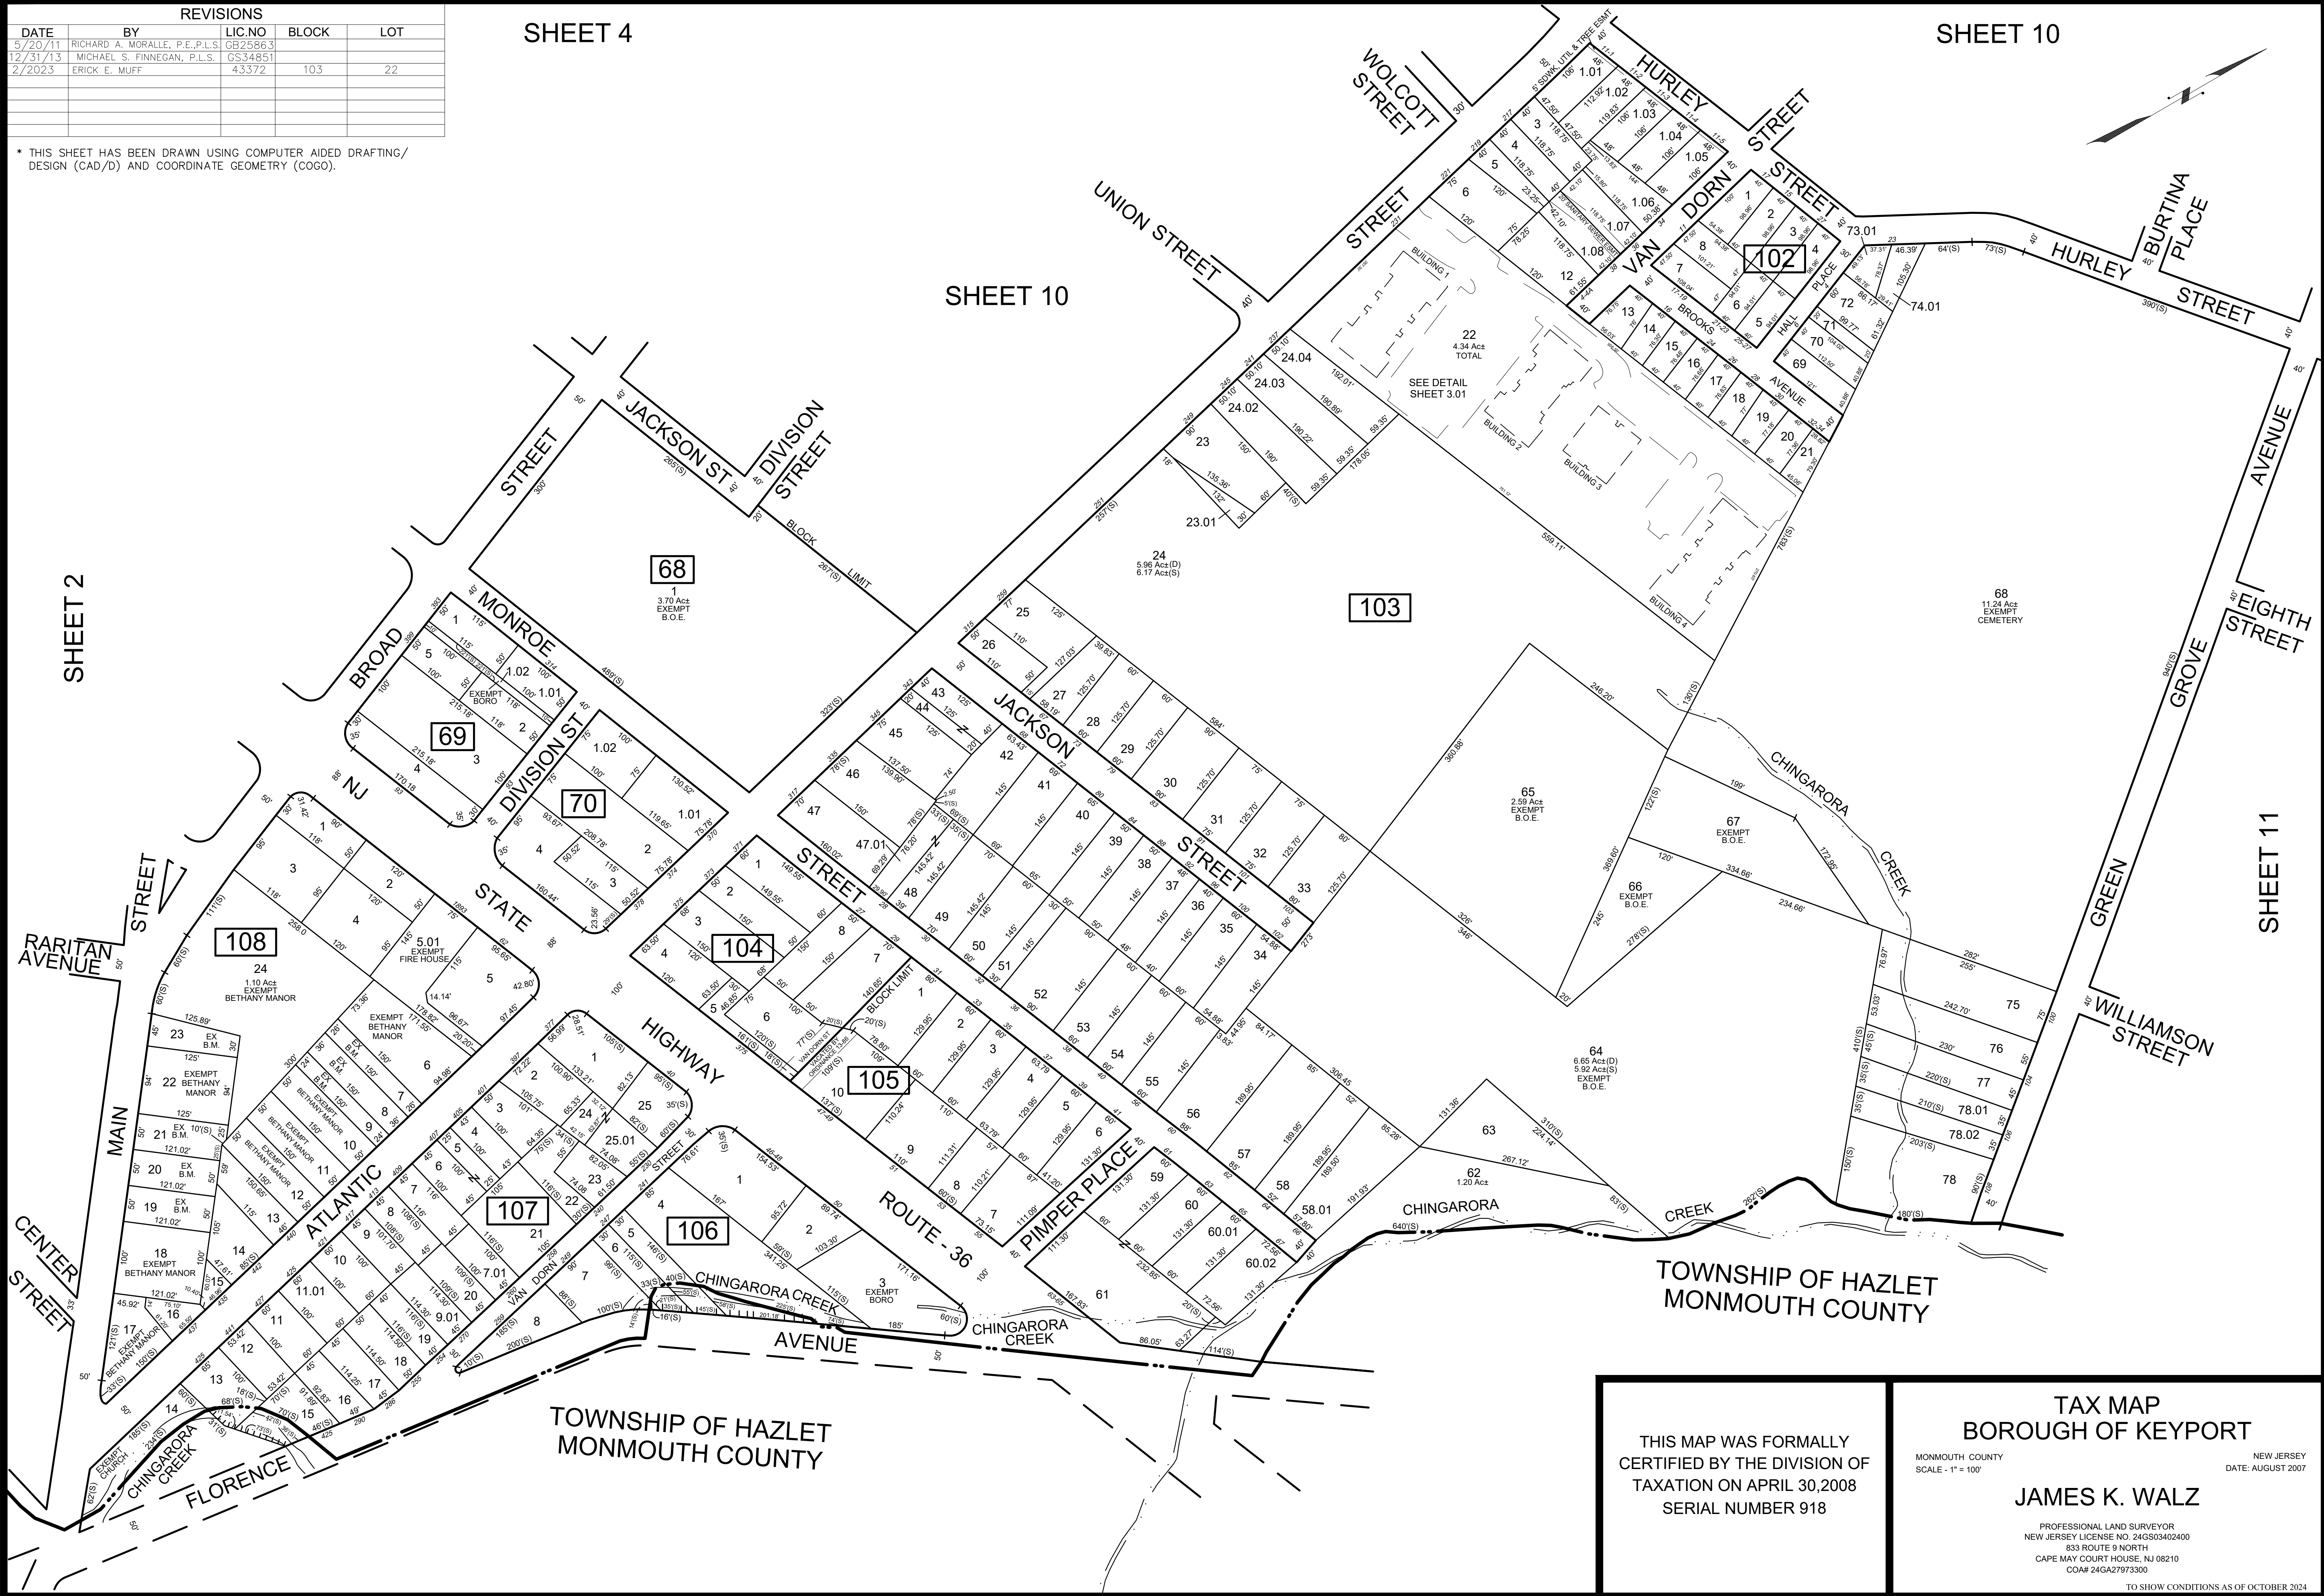

THIS MAP WAS FORMALLY
CERTIFIED BY THE DIVISION OF
TAXATION ON APRIL 30,2008
SERIAL NUMBER 918

TAX MAP
BOROUGH OF KEYPORT
MONMOUTH COUNTY
SCALE - 1" = 100'
NEW JERSEY
DATE: AUGUST 2007
JAMES K. WALZ
PROFESSIONAL LAND SURVEYOR
NEW JERSEY LICENSE NO. 24GS03402400
833 ROUTE 9 NORTH
CAPE MAY COURT HOUSE, NJ 08210
COA# 24GA2797300
TO SHOW CONDITIONS AS OF OCTOBER 2024

GATEWAY PARK CONDOMINIUMS
BLOCK 103 - LOT 22

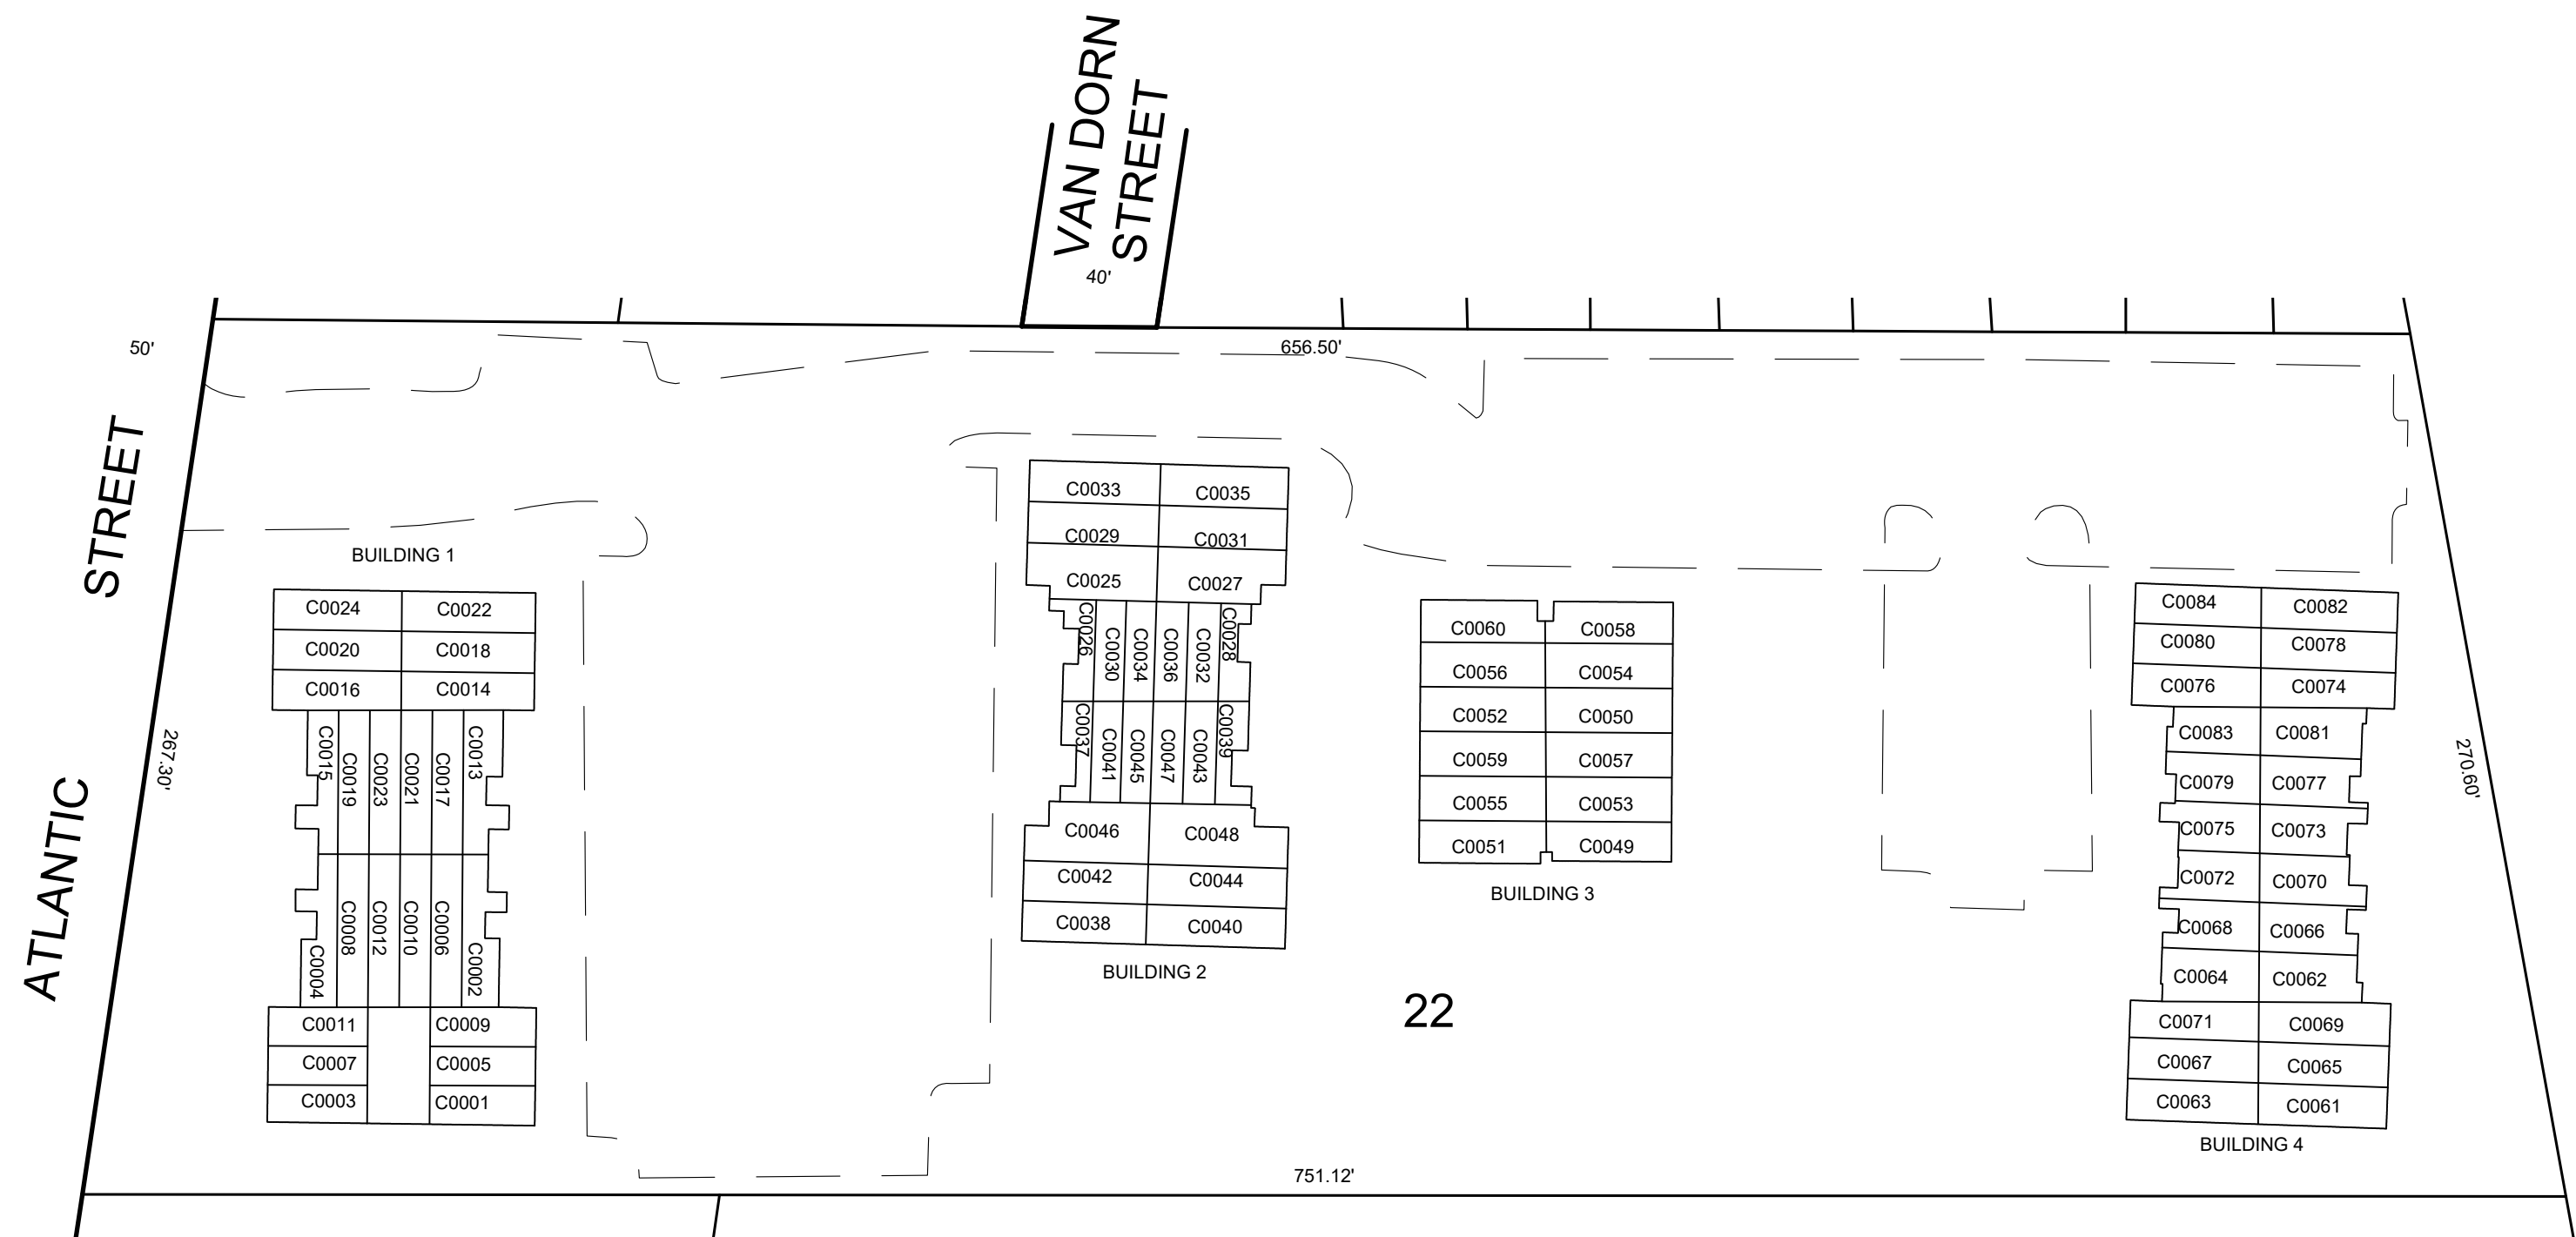

SCALE: 1" = 50'
4.34 Ac± TOTAL

QUAL	BLDG	FLOOR	SQ_FT
C0001	1	1	1126
C0002	1	1	968
C0003	1	1	1126
C0004	1	1	968
C0005	1	2	1126
C0006	1	2	968
C0007	1	2	1126
C0008	1	2	968
C0009	1	3	1126
C0010	1	3	968
C0011	1	3	1126
C0012	1	3	968
C0013	1	1	968
C0014	1	1	1126
C0015	1	1	968
C0016	1	1	1126
C0017	1	2	968
C0018	1	2	1126
C0019	1	2	968
C0020	1	2	1126
C0021	1	3	968
C0022	1	3	1126
C0023	1	3	968
C0024	1	3	1126
C0025	2	1	1126
C0026	2	1	698
C0027	2	1	1126
C0028	2	1	698

QUAL	BLDG	FLOOR	SQ_FT
C0029	2	2	1126
C0030	2	2	698
C0031	2	2	1126
C0032	2	2	698
C0033	2	3	1126
C0034	2	3	698
C0035	2	3	1126
C0036	2	3	698
C0037	2	1	698
C0038	2	1	1126
C0039	2	1	698
C0040	2	1	1126
C0041	2	2	698
C0042	2	2	1126
C0043	2	2	698
C0044	2	2	1126
C0045	2	3	698
C0046	2	3	1126
C0047	2	3	698
C0048	2	3	1126
C0049	3	1	1126
C0050	3	1	1126
C0051	3	1	1126
C0052	3	1	1126
C0053	3	2	1126
C0054	3	2	1126
C0055	3	2	1126
C0056	3	2	1126

QUAL	BLDG	FLOOR	SQ_FT
C0057	3	3	1126
C0058	3	3	1126
C0059	3	3	1126
C0060	3	3	1126
C0061	4	1	1126
C0062	4	1	968
C0063	4	1	1126
C0064	4	1	968
C0065	4	2	1126
C0066	4	2	968
C0067	4	2	1126
C0068	4	2	968
C0069	4	3	1126
C0070	4	3	968
C0071	4	3	1126
C0072	4	3	968
C0073	4	1	968
C0074	4	1	1126
C0075	4	1	968
C0076	4	1	1126
C0077	4	2	968
C0078	4	2	1126
C0079	4	2	968
C0080	4	2	1126
C0081	4	3	968
C0082	4	3	1126
C0083	4	3	968
C0084	4	3	1126

* THIS SHEET HAS BEEN DRAWN USING COMPUTER AIDED DRAFTING/
DESIGN (CAD/D) AND COORDINATE GEOMETRY (COGO).

REVISIONS				
DATE	BY	LIC.NO	BLOCK	LOT

THIS MAP WAS FORMALLY
CERTIFIED BY THE DIVISION OF
TAXATION ON APRIL 30,2008
SERIAL NUMBER 918

TAX MAP
BOROUGH OF KEYPORT

MONMOUTH COUNTY
SCALE - 1" = 50'

NEW JERSEY
DATE: AUGUST 2007


JAMES K. WALZ

PROFESSIONAL LAND SURVEYOR
NEW JERSEY LICENSE NO. 24GS03402400
833 ROUTE 9 NORTH
CAPE MAY COURT HOUSE, NJ 08210
COA# 24GA27973300

TO SHOW CONDITIONS AS OF OCTOBER 2024

REVISIONS				
DATE	BY	LIC.NO	BLOCK	LOT
5/20/11	RICHARD A. MORALLE, P.E., P.L.S.	GB25863		
12/31/13	MICHAEL S. FINNEGAN, P.L.S.	GS34851		

* THIS SHEET HAS BEEN DRAWN USING COMPUTER AIDED DRAFTING/ DESIGN (CAD/D) AND COORDINATE GEOMETRY (COGO).

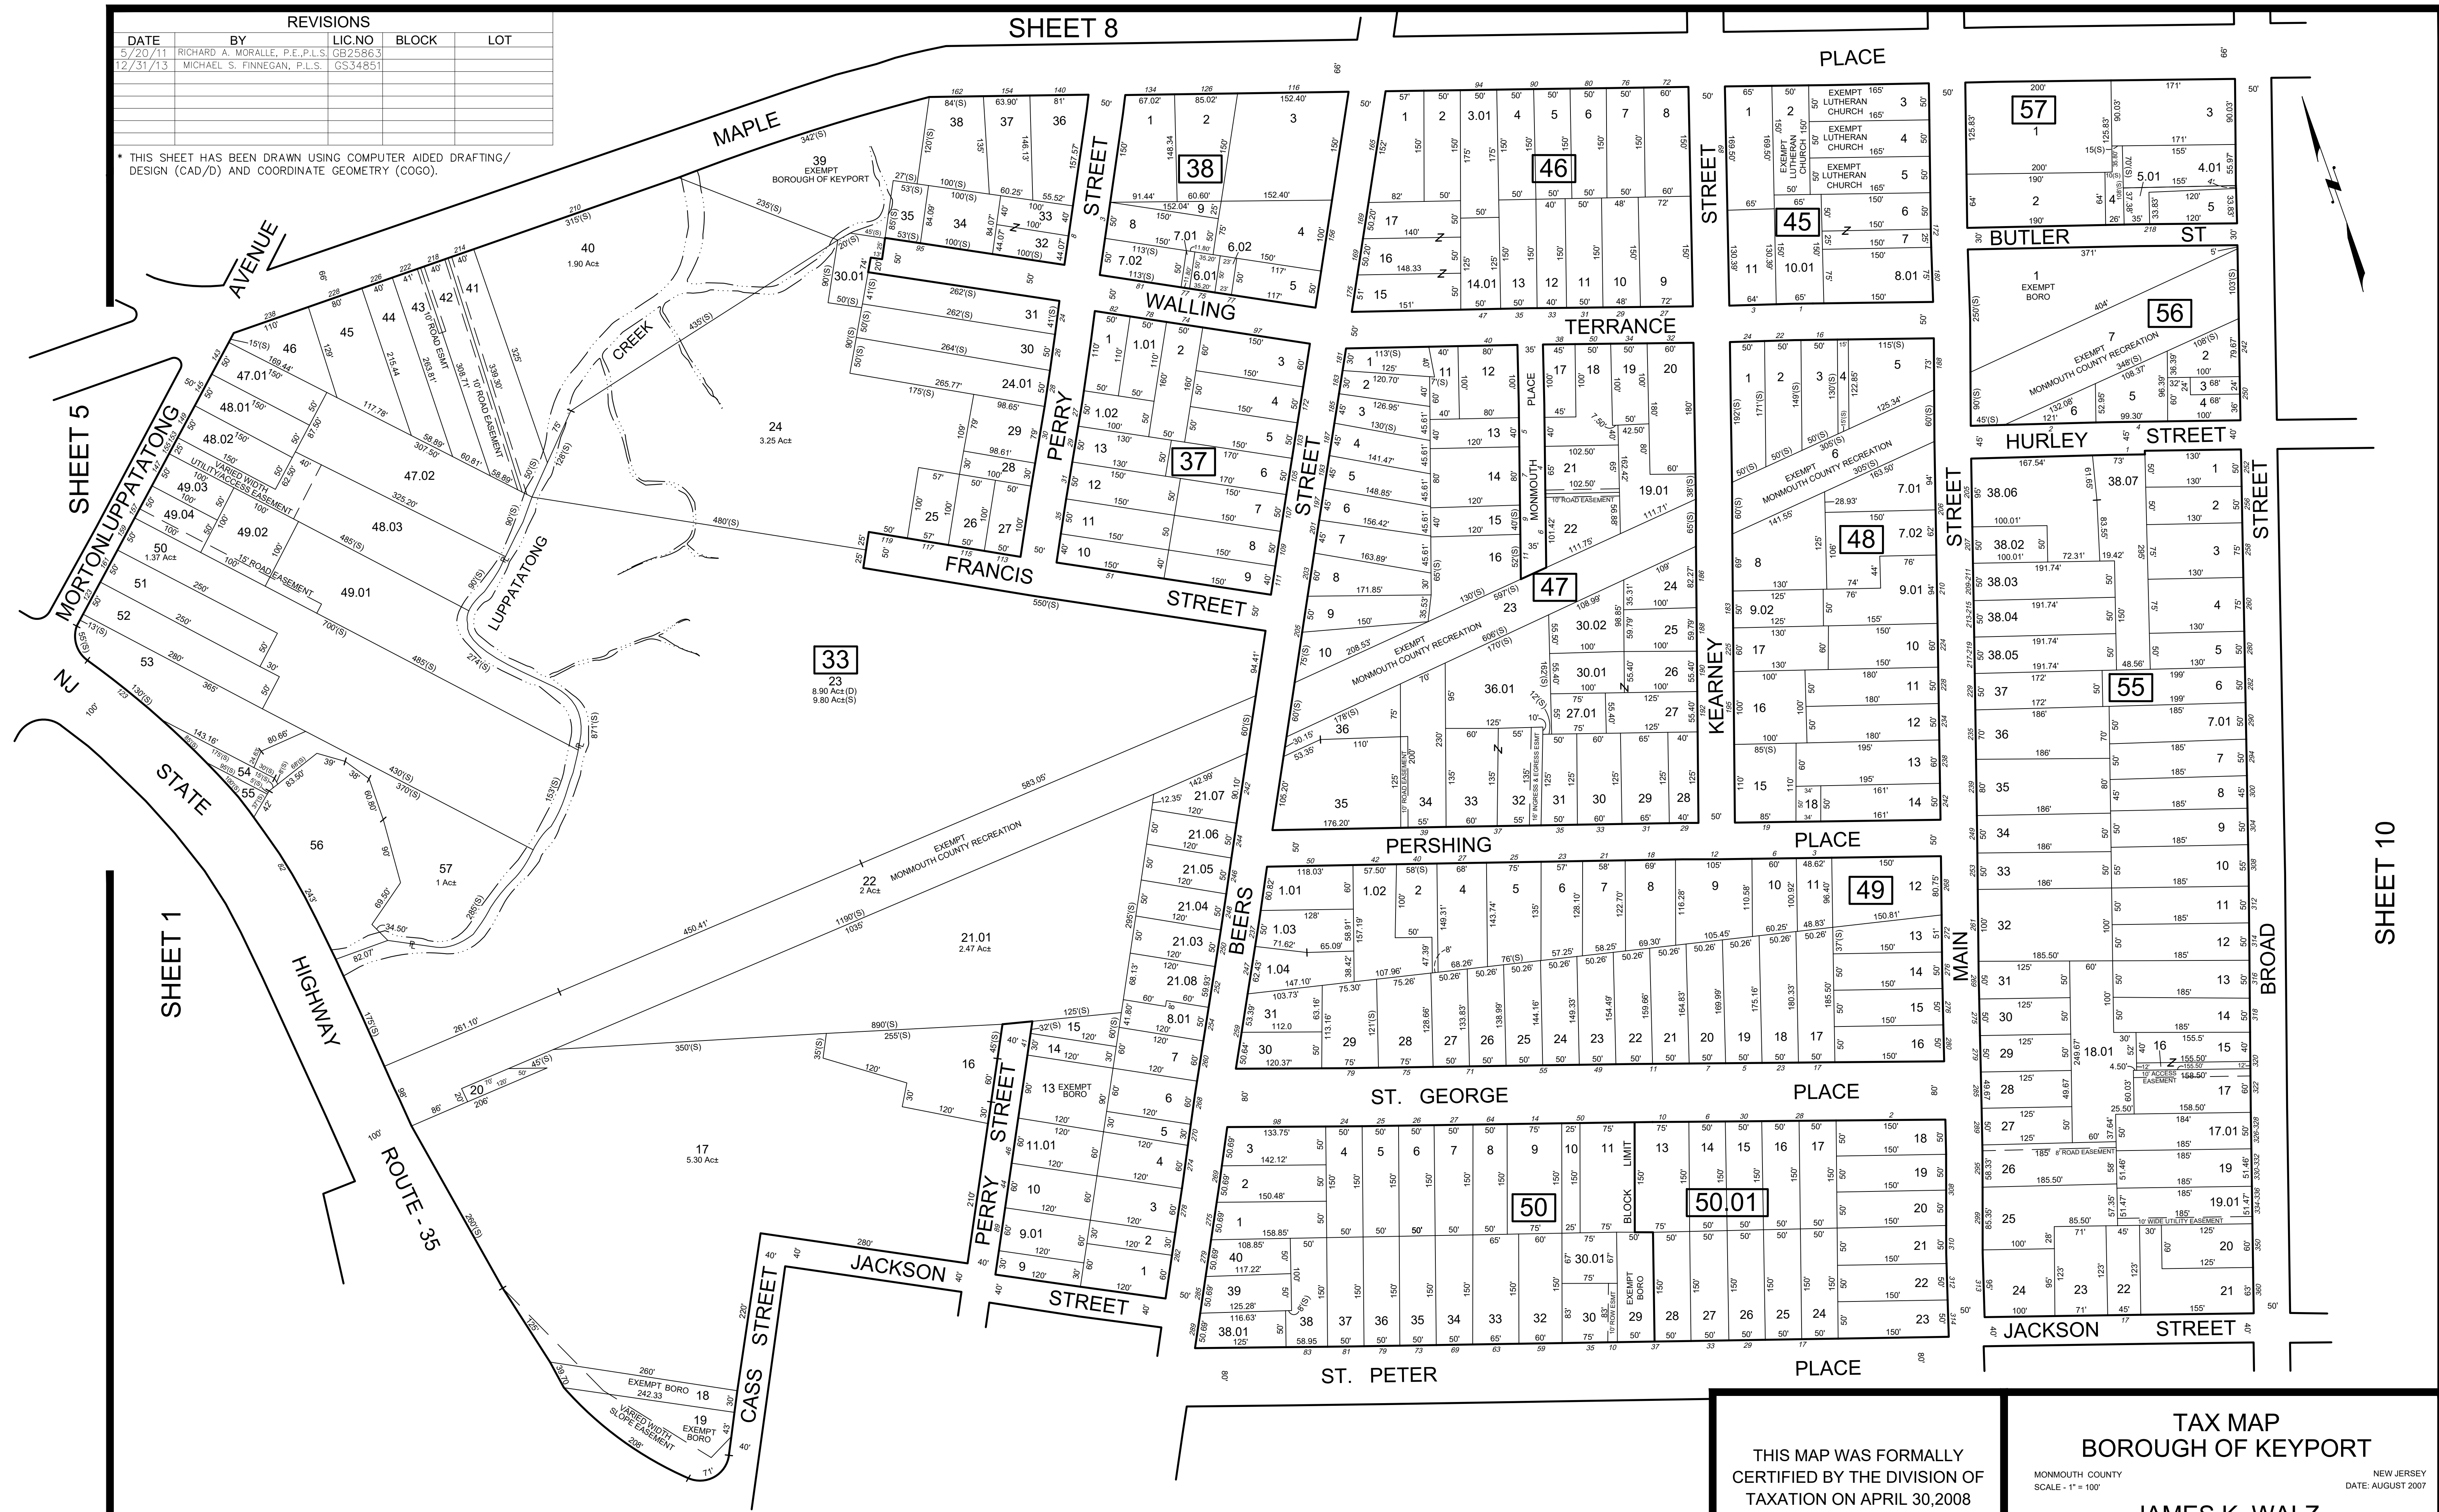

SHEET 10

SHEET 5

SHEET 1

SHEET 2

THIS MAP WAS FORMALLY
CERTIFIED BY THE DIVISION OF
TAXATION ON APRIL 30,2008
SERIAL NUMBER 918

TAX MAP
BOROUGH OF KEYPORT

MONMOUTH COUNTY
SCALE - 1" = 100'

NEW JERSEY
DATE: AUGUST 2007


JAMES K. WALZ

PROFESSIONAL LAND SURVEYOR
NEW JERSEY LICENSE NO. 24GS03402400
833 ROUTE 9 NORTH
CAPE MAY COURT HOUSE, NJ 08210
COA# 24GA27873300

TO SHOW CONDITIONS AS OF OCTOBER 2014

REVISIONS				
DATE	BY	LIC.NO	BLOCK	LOT
5/20/11	RICHARD A. MORALLE, P.E., P.L.S.	0325663		
12/31/13	MICHAEL S. FINNEGAN, P.L.S.	0534851		
2/5/2020	ROBERT K. SANCHEZ	43294		
2/2023	ERICK E. MUFF	43372	8.01	11

* THIS SHEET HAS BEEN DRAWN USING COMPUTER AIDED DRAFTING/ DESIGN (CAD/D) AND COORDINATE GEOMETRY (COGO).

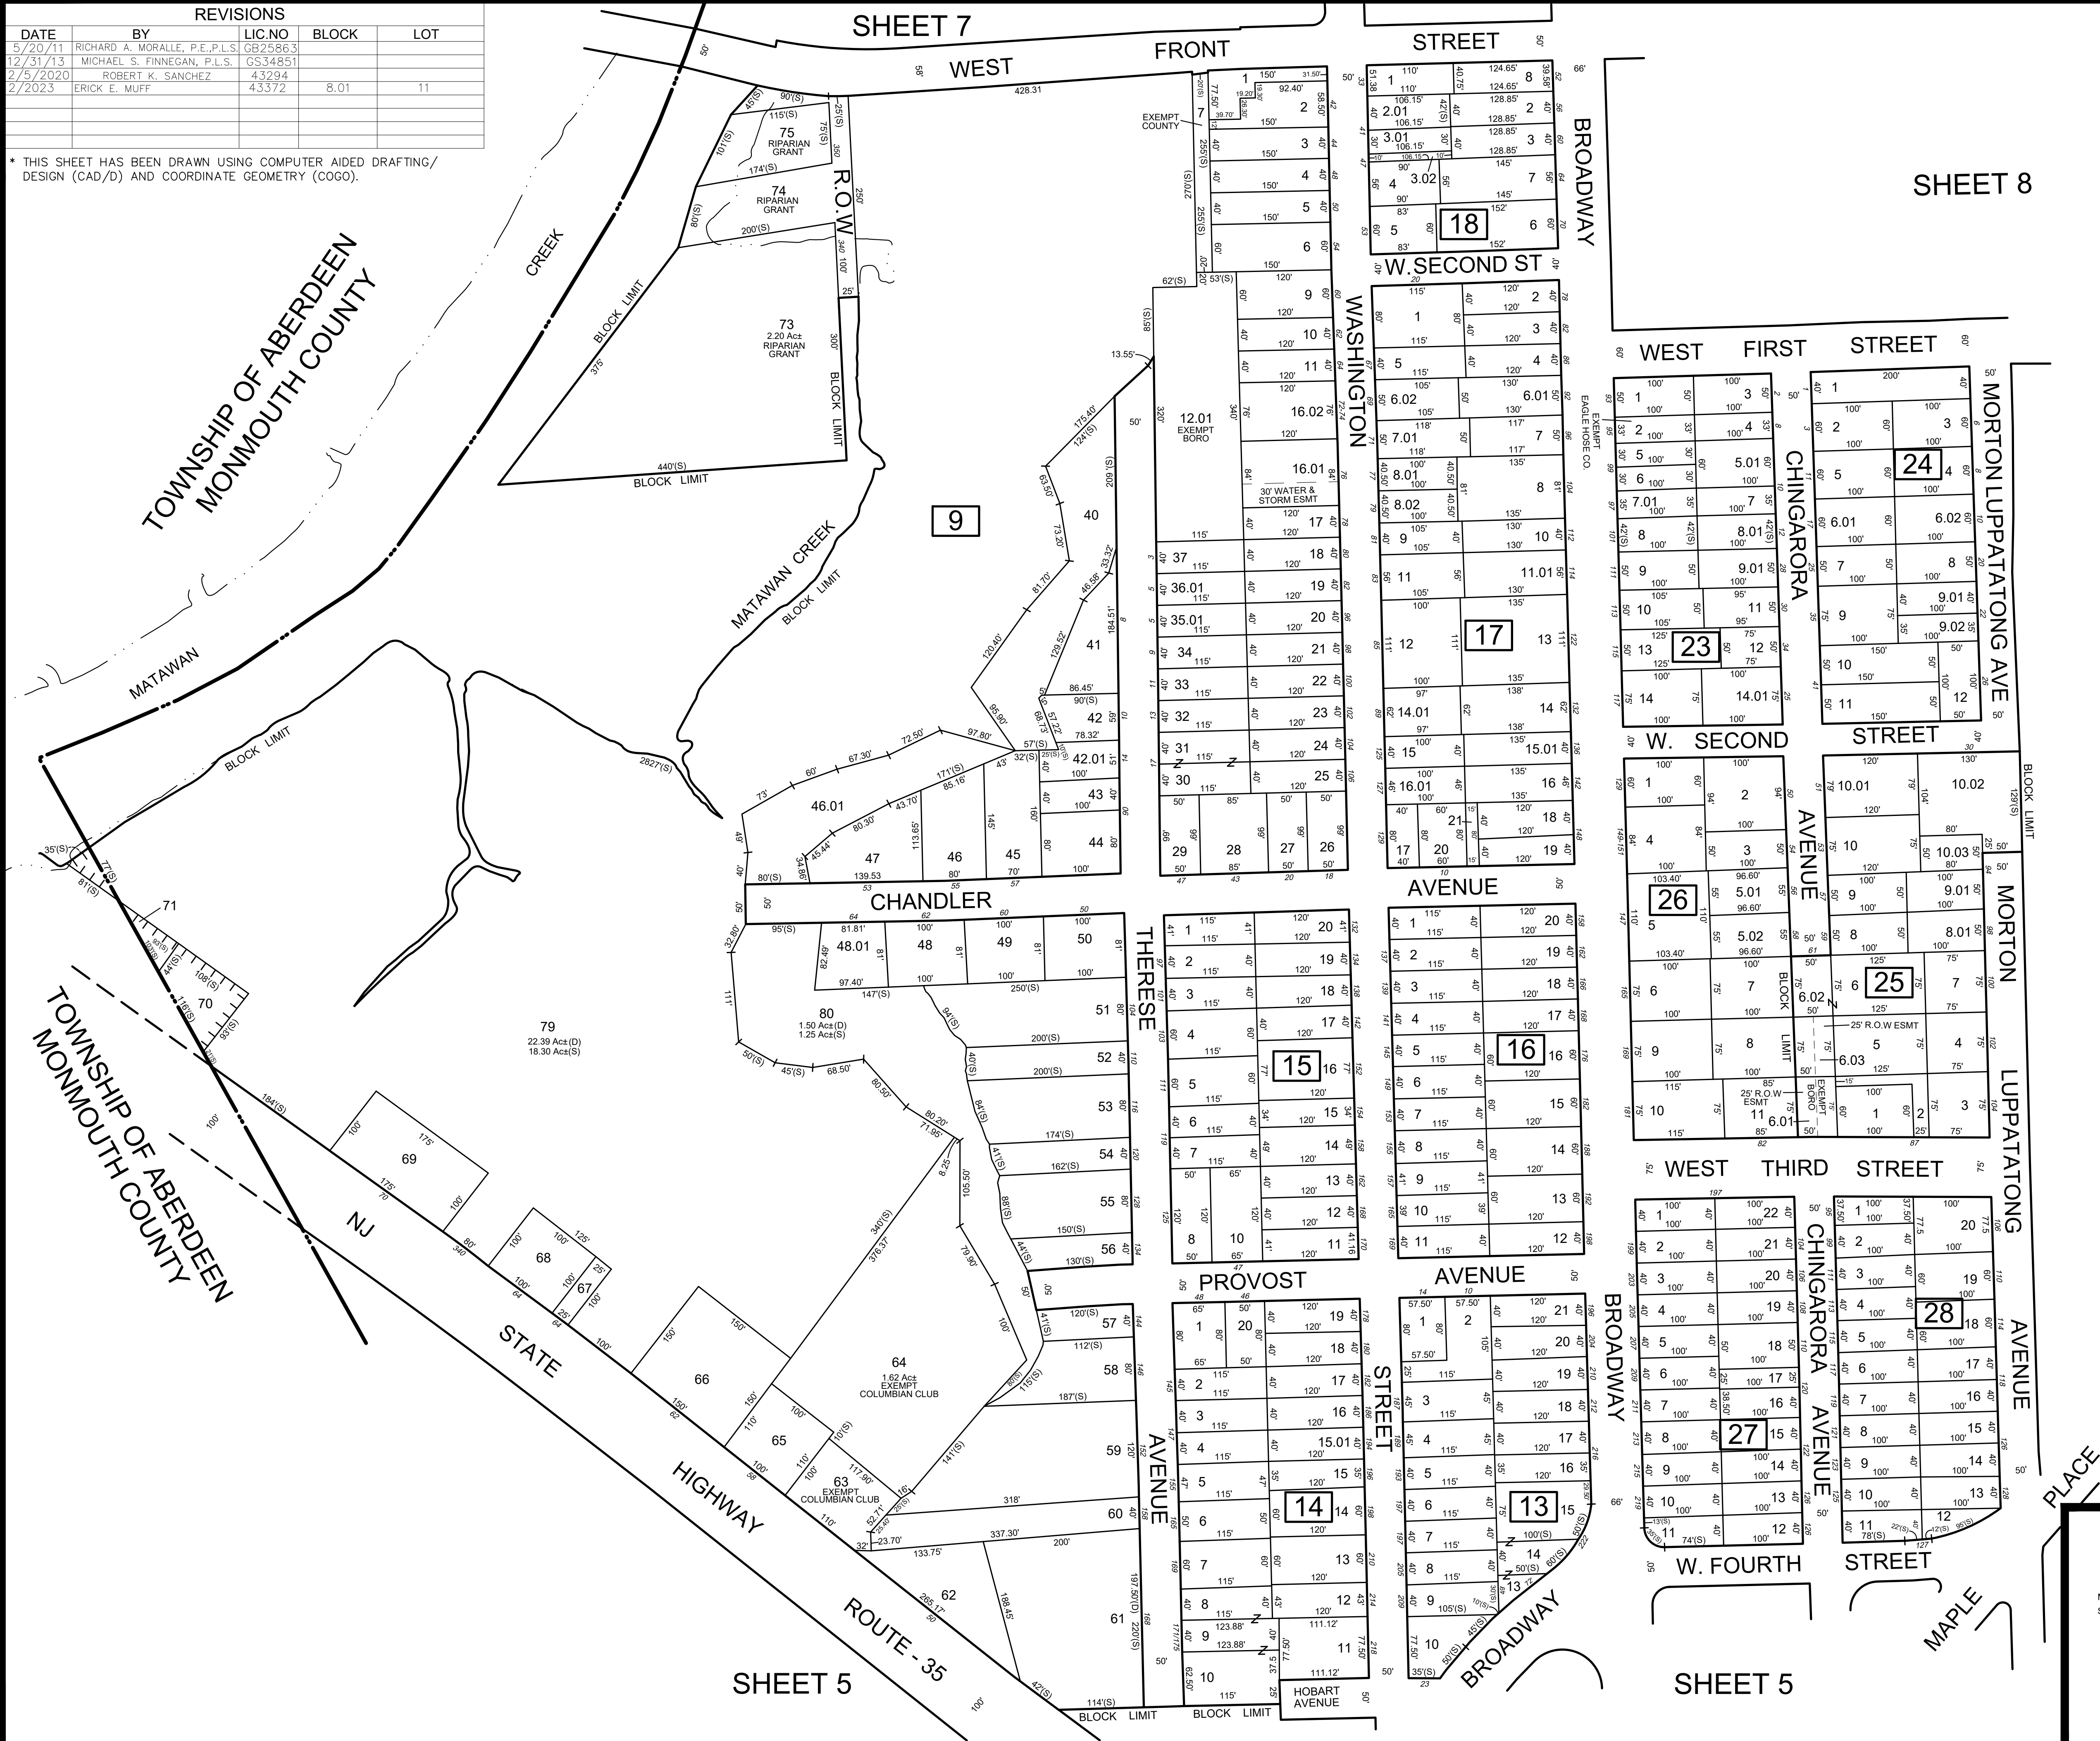


THIS MAP WAS FORMALLY
CERTIFIED BY THE DIVISION OF
TAXATION ON APRIL 30, 2008
SERIAL NUMBER 918

TAX MAP
BOROUGH OF KEYPORT

JAMES K. WALZ

PROFESSIONAL LAND SURVEYOR
NEW JERSEY LICENSE NO. 24G053402400
833 ROUTE 9 NORTH
CAPE MAY COURT HOUSE, NJ 08210
COAP# 24GA27973300

TO SHOW CONDITIONS AS OF OCTOBER 2024

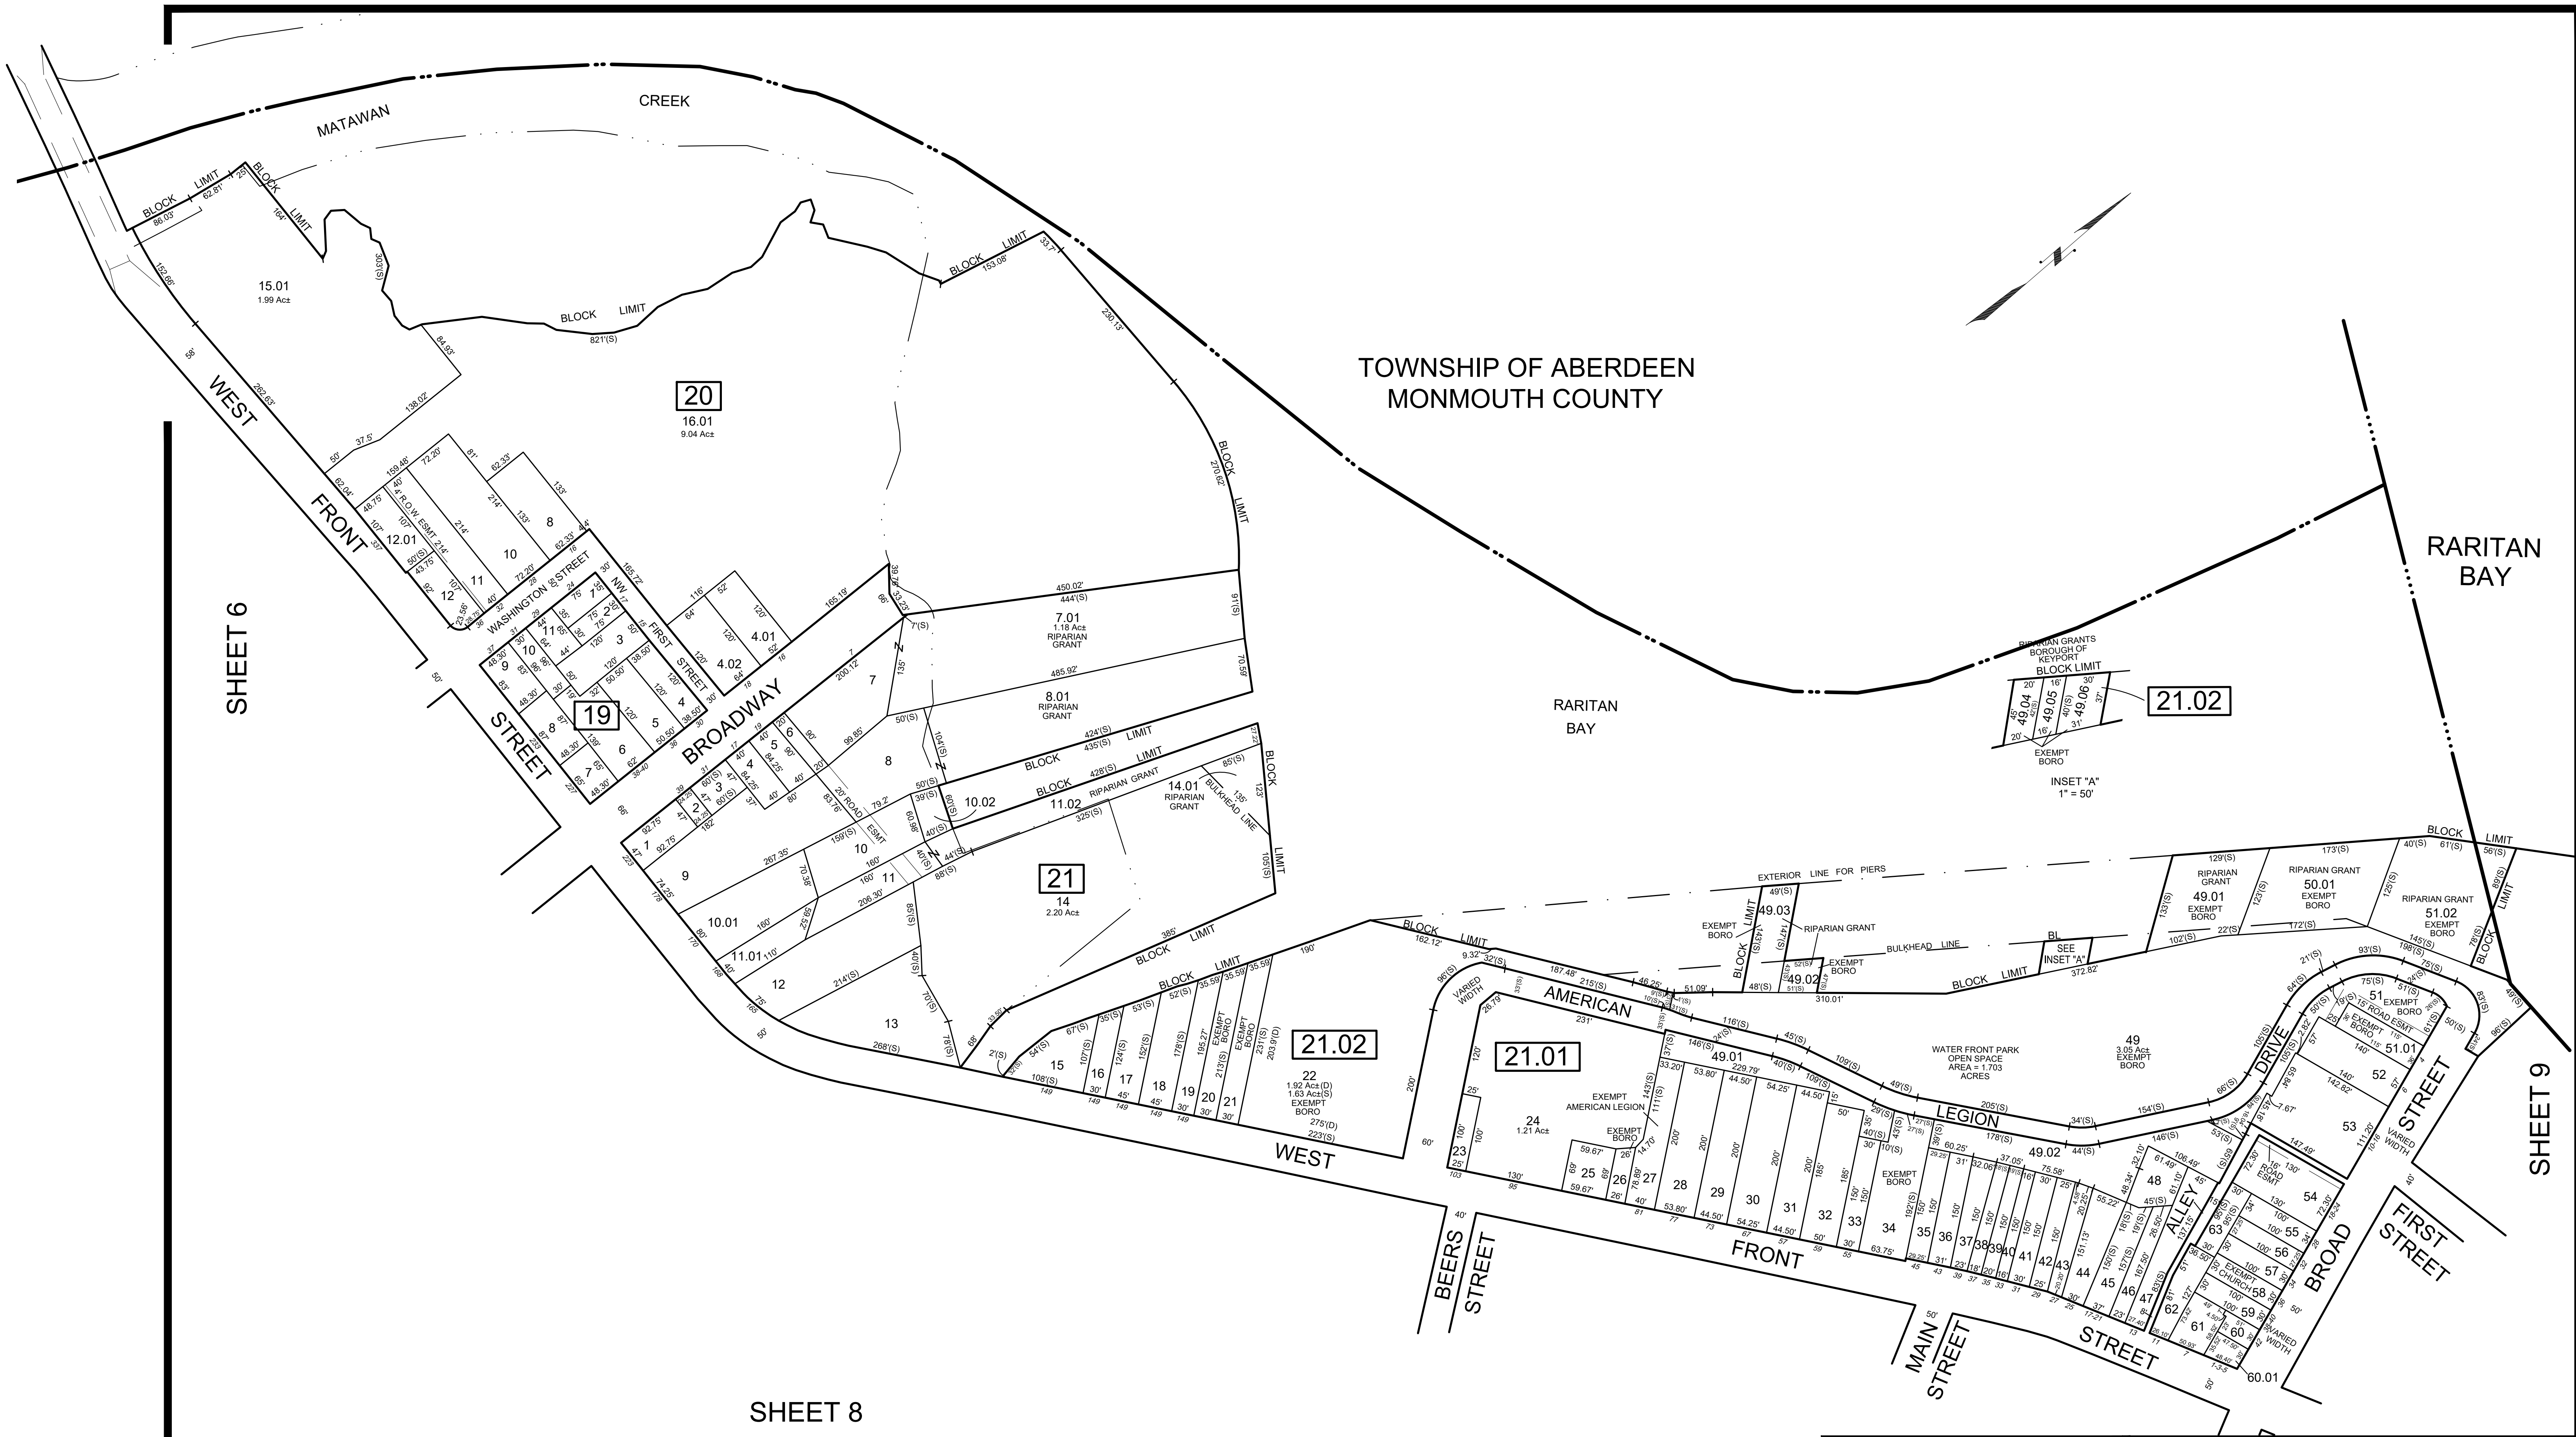


* THIS SHEET HAS BEEN DRAWN USING COMPUTER AIDED DRAFTING/
DESIGN (CAD/D) AND COORDINATE GEOMETRY (COGO).

REVISIONS				
DATE	BY	LIC.NO	BLOCK	LOT
12/31/11	MICHAEL S. FINNEGAN, P.L.S.	GS34851		
12/31/13	MICHAEL S. FINNEGAN, P.L.S.	GS34851		
3/2023	ERICK E. MUFF	43372	21.01,21.02	49

THIS MAP WAS FORMALLY
CERTIFIED BY THE DIVISION OF
TAXATION ON APRIL 30,2008
SERIAL NUMBER 918

TAX MAP
BOROUGH OF KEYPORT
MONMOUTH COUNTY
SCALE - 1" = 100'
NEW JERSEY
DATE: AUGUST 2007
JAMES K. WALZ
PROFESSIONAL LAND SURVEYOR
NEW JERSEY LICENSE NO. 24GS03402400
833 ROUTE 9 NORTH
CAPE MAY COURT HOUSE, NJ 08210
COAP# 24GA27973300
TO SHOW CONDITIONS AS OF OCTOBER 2024

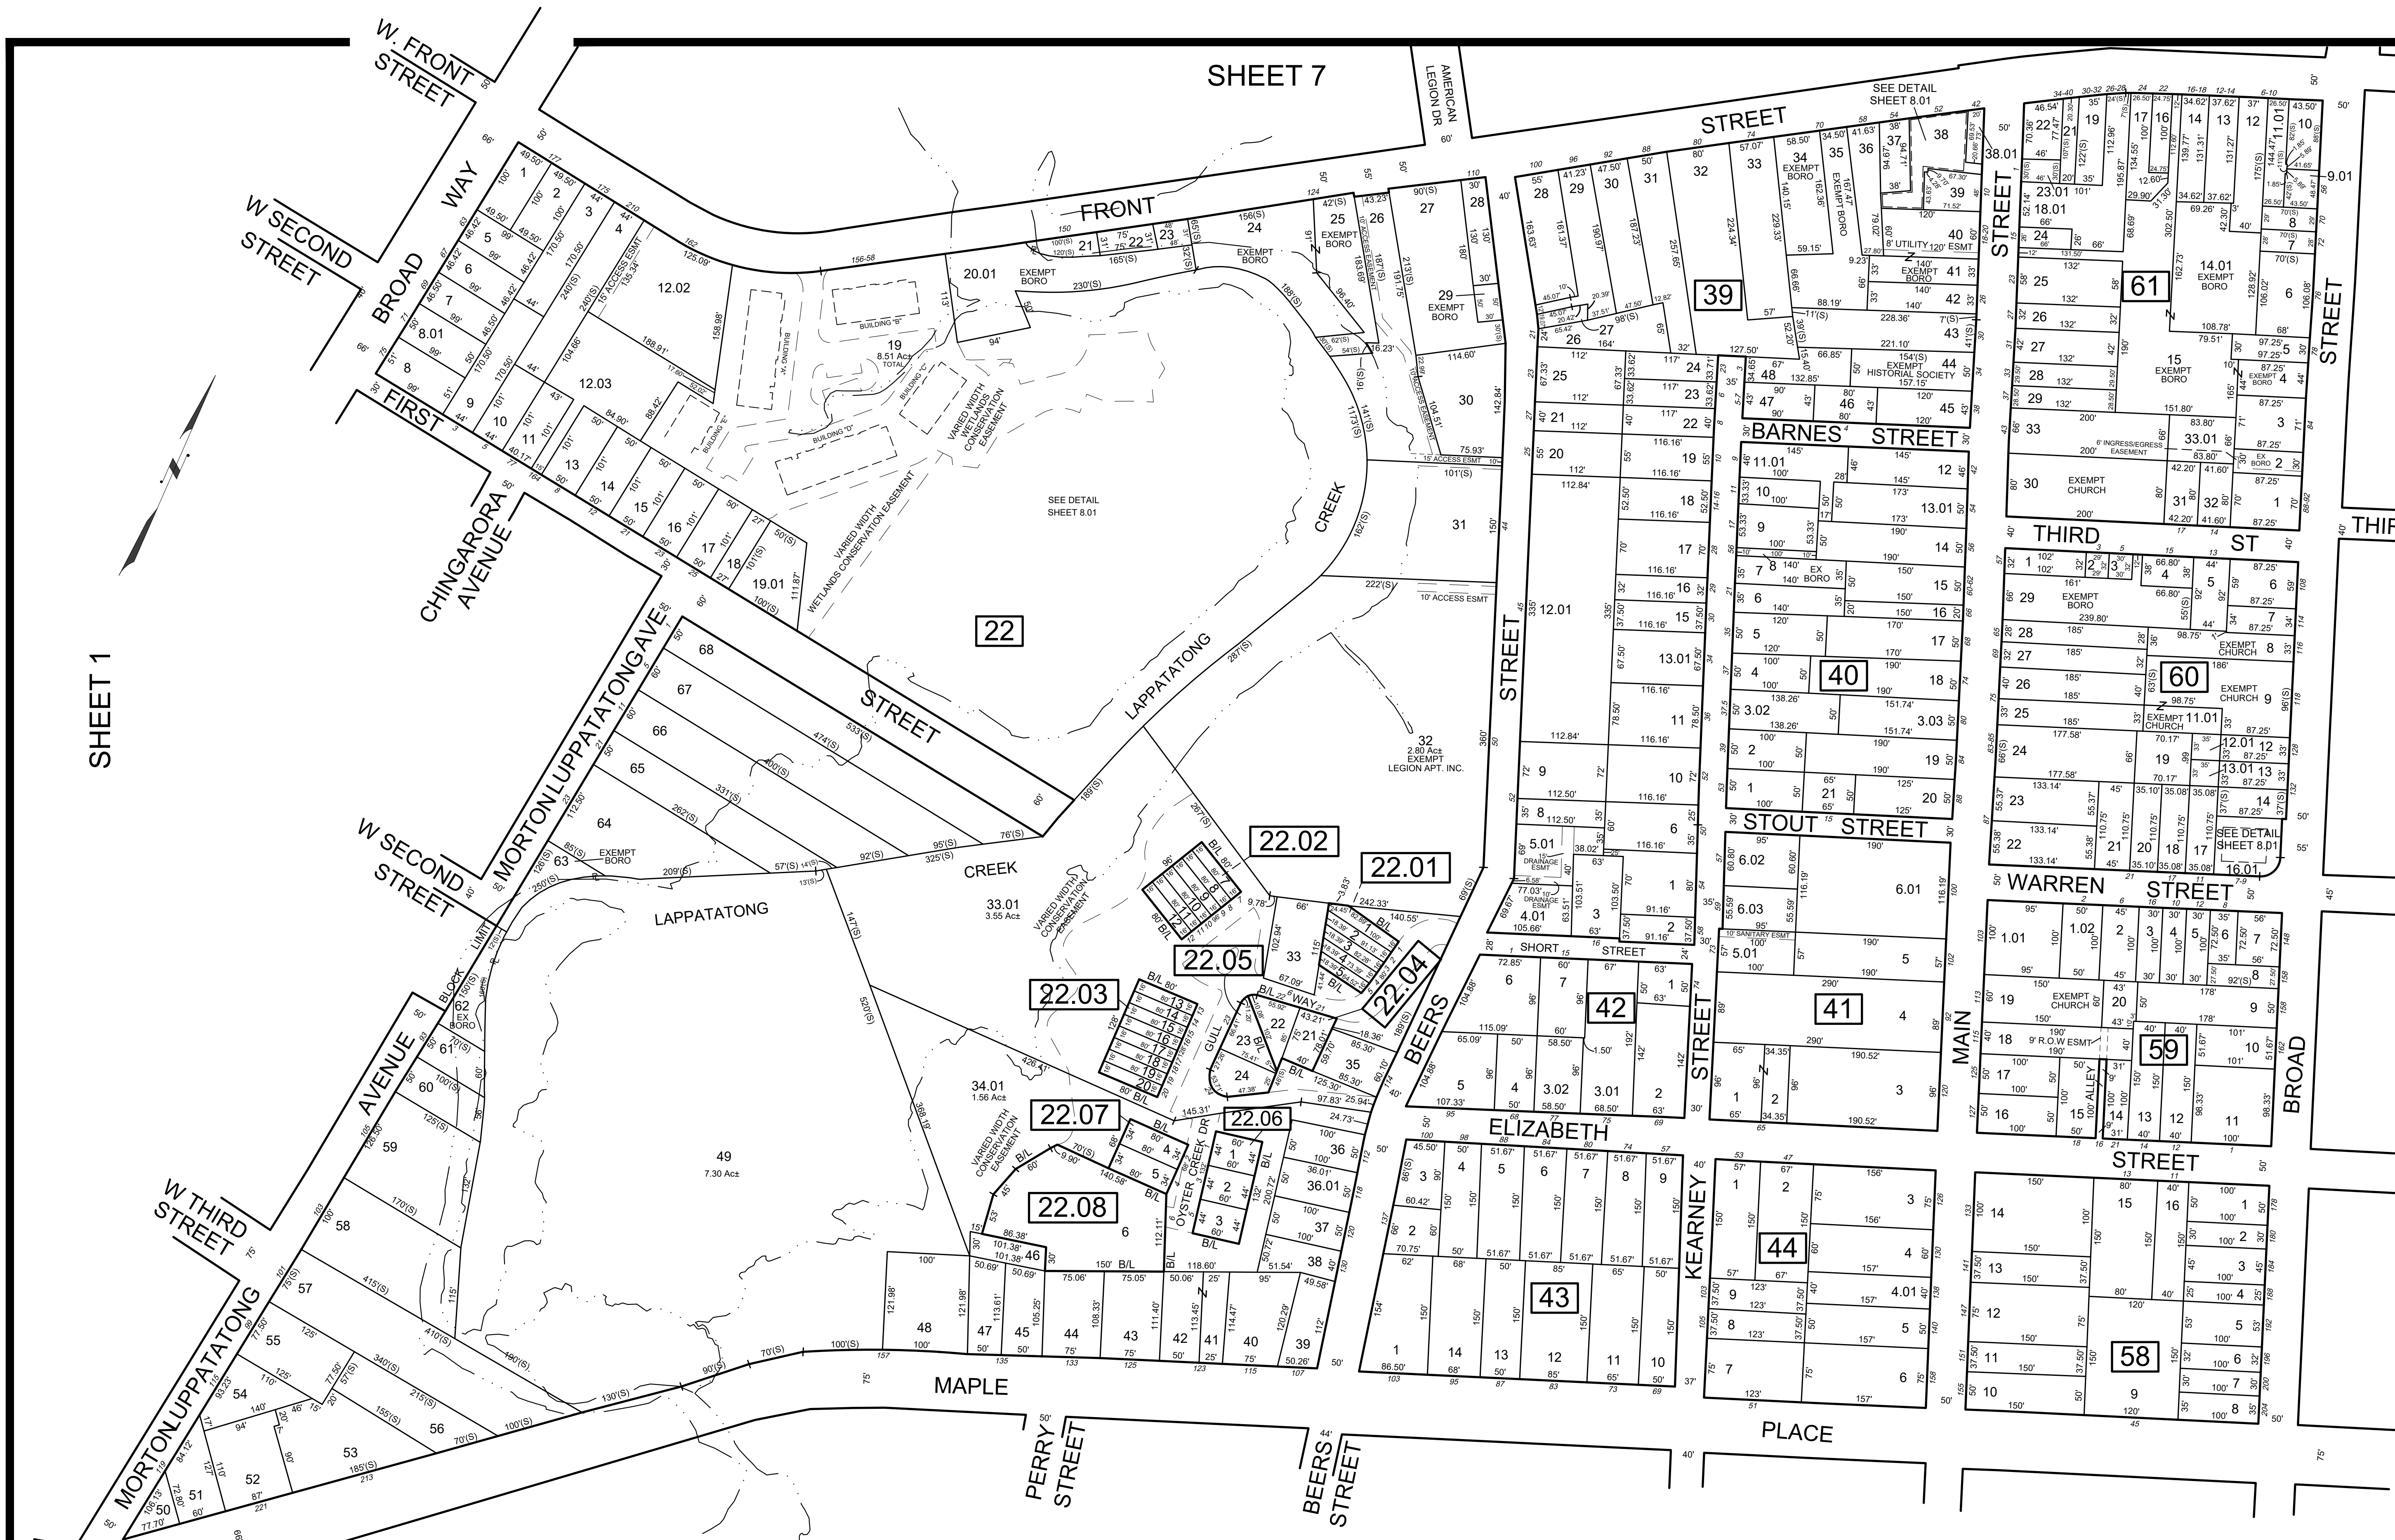

* THIS SHEET HAS BEEN DRAWN USING COMPUTER AIDED DRAFTING/ DESIGN (CAD/D) AND COORDINATE GEOMETRY (COGO).

REVISIONS					REVISIONS				
DATE	BY	LIC NO	BLOCK	LOT	DATE	BY	LIC NO	BLOCK	LOT
5/20/11	RICHARD A. MORALLE, P.E., P.L.S.	CB25863			2/2023	ERICK E. MUFF	43372	40	3, 3.01
12/31/13	MICHAEL S. FINNEGAN, P.L.S.	GS34851			2/2023	ERICK E. MUFF	43372	22	19, 30, 31
12/31/13	JOHN J. STEFANI, P.L.S.	24271			2/2023	ERICK E. MUFF	43372	60	9-11
2/4/20	ROBERT K. SANCHEZ, P.L.S.	43294			10/2024	ERICK E. MUFF	43372	22	32
5/19/20	ROBERT K. SANCHEZ, P.L.S.	43294			10/2024	ERICK E. MUFF	43372	39	26-27, 29
6/10/20	ROBERT K. SANCHEZ, P.L.S.	43294							
6/16/20	ROBERT K. SANCHEZ, P.L.S.	43294							
10/2/20	ROBERT K. SANCHEZ, P.L.S.	43294							

THIS MAP WAS FORMALLY
CERTIFIED BY THE DIVISION OF
TAXATION ON APRIL 30, 2008
SERIAL NUMBER 918

**TAX MAP
BOROUGH OF KEYPORT**

MONMOUTH COUNTY
SCALE - 1" = 100'


NEW JERSEY
DATE: AUGUST 2007

JAMES K. WALZ

PROFESSIONAL LAND SURVEYOR
NEW JERSEY LICENSE NO. 24G503402400
833 ROUTE 9 NORTH
CAPE MAY COURT HOUSE, NJ 08210
COA# 24GA2797300

TO SHOW CONDITIONS AS OF OCTOBER 2024


WEST FRONT STREET
CONDOMINIUMS
BLOCK 39 - LOT 38

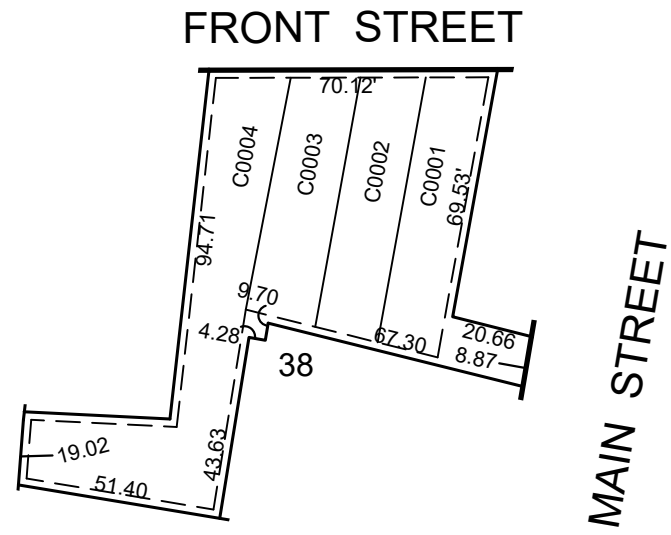

0.16 Ac± TOTAL

QUAL	FLOOR	SQ_FT
C0001	1	1313
C0002	1	1148
C0003	1	1102
C0004	1	3255

THE TOWNS ON WARREN
CONDOMINIUMS
BLOCK 60 - LOT 16.01

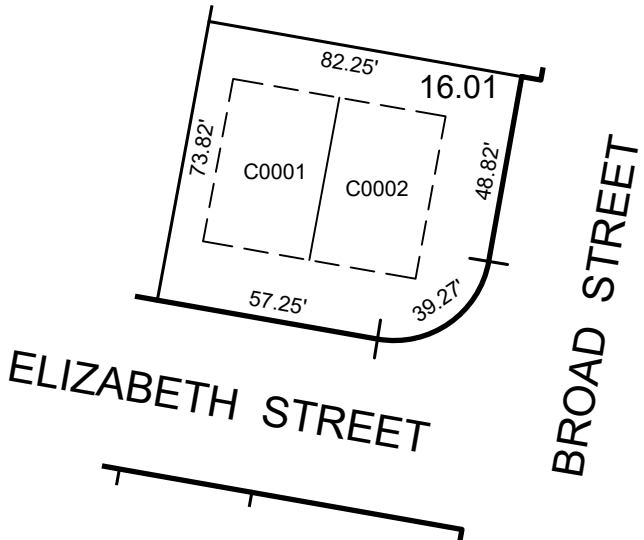

0.14 Ac± TOTAL


QUAL	FLOOR	SQ_FT
C0001	3	2080
C0002	3	2080

* THIS SHEET HAS BEEN DRAWN USING COMPUTER AIDED DRAFTING/
DESIGN (CAD/D) AND COORDINATE GEOMETRY (COGO).

REVISIONS

DATE	BY	LIC.NO	BLOCK	LOT
2/2023	ERICK E. MUFF	43372	60	16.01

RARITAN COVE AT KEYPORT CONDOMINIUMS
BLOCK 22 - LOT 19

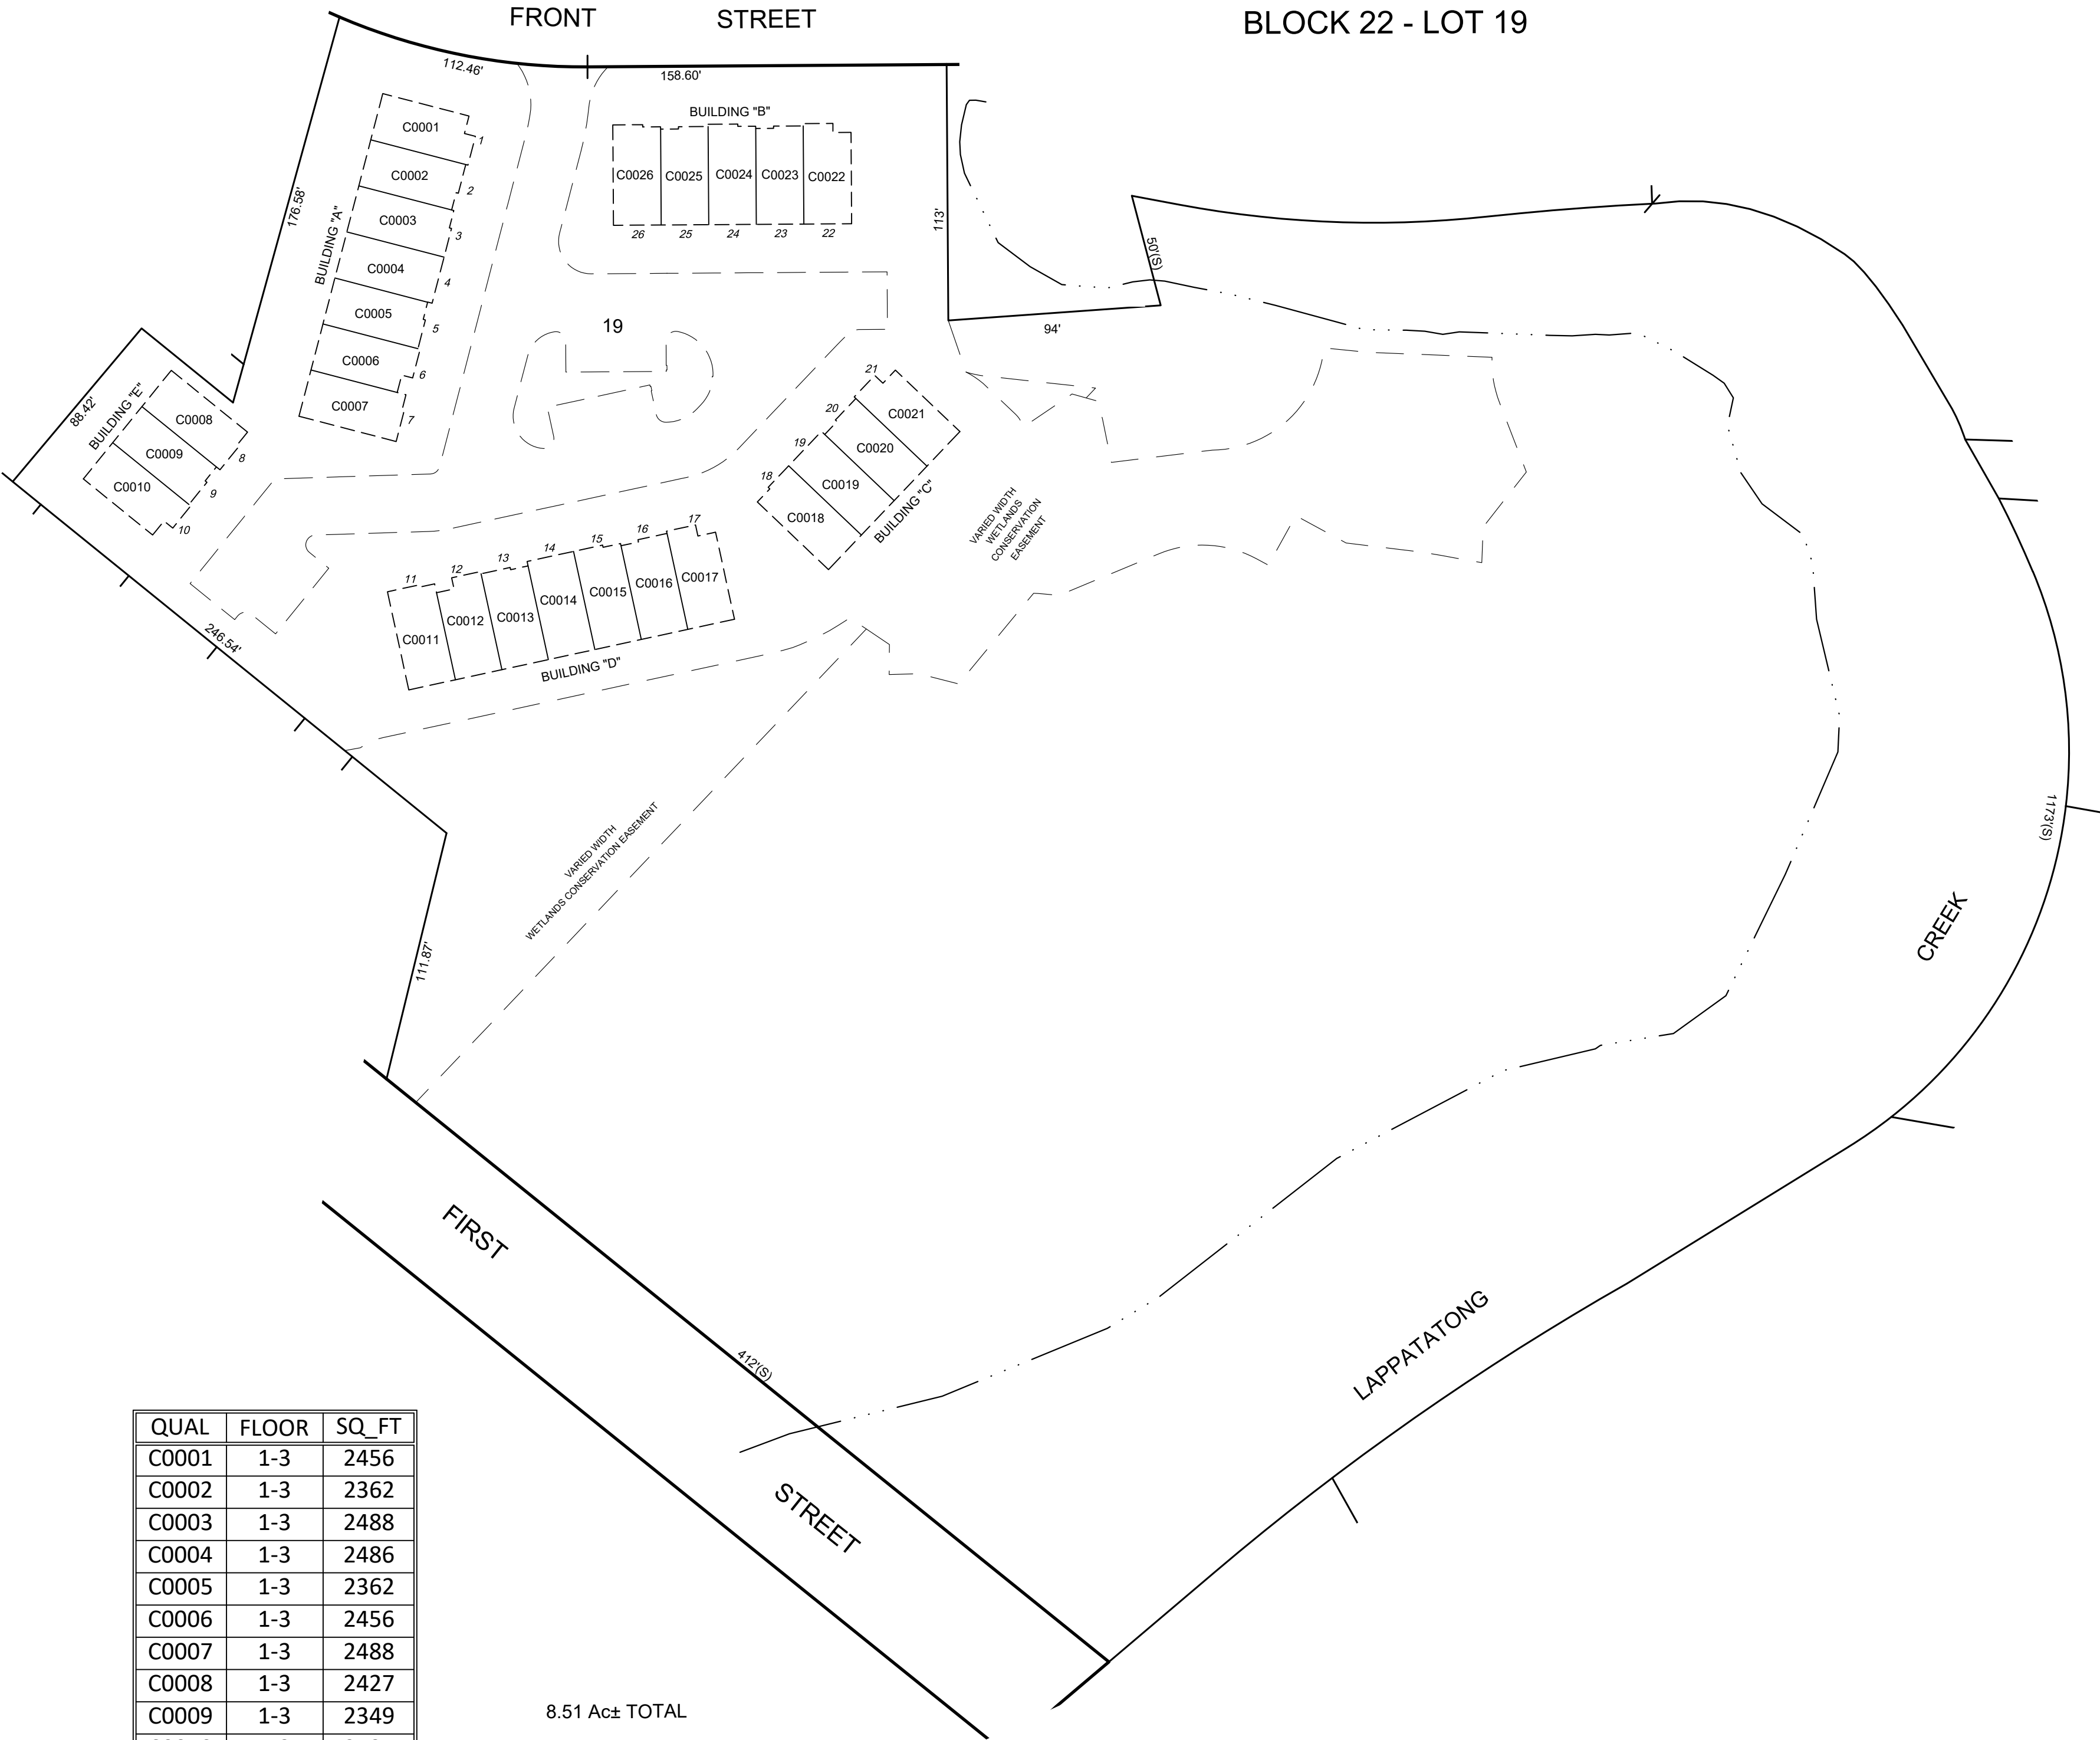

8.51 Ac± TOTAL

QUAL	FLOOR	SQ_FT
C0001	1-3	2456
C0002	1-3	2362
C0003	1-3	2488
C0004	1-3	2486
C0005	1-3	2362
C0006	1-3	2456
C0007	1-3	2488
C0008	1-3	2427
C0009	1-3	2349
C0010	1-3	2435
C0011	1-3	2488
C0012	1-3	2456
C0013	1-3	2362
C0014	1-3	2486
C0015	1-3	2488
C0016	1-3	2362
C0017	1-3	2456
C0018	1-3	2488
C0019	1-3	2486
C0020	1-3	2362
C0021	1-3	2456
C0022	1-3	2361
C0023	1-3	2345
C0024	1-3	2345
C0025	1-3	2345
C0026	1-3	2345

TAX MAP
BOROUGH OF KEYPORT

MONMOUTH COUNTY
SCALE - 1" = 50'

NEW JERSEY
DATE: FEBRUARY 2023

ERICK E. MUFF

PROFESSIONAL LAND SURVEYOR
NEW JERSEY LICENSE NO. 43372
215 BELLEVUE AVENUE
HAMMONTON, NEW JERSEY 08037
COA# 24GA27873300

TO SHOW CONDITIONS AS OF OCTOBER 2024



* THIS SHEET HAS BEEN DRAWN USING COMPUTER AIDED DRAFTING/ DESIGN (CAD/D) AND COORDINATE GEOMETRY (COGO).

REVISIONS					REVISIONS				
DATE	BY	LIC.NO	BLOCK	LOT	DATE	BY	LIC.NO	BLOCK	LOT
5/20/11	RICHARD A. MORALLE, P.E., P.L.S.	GB25863			2/2023	ERICK E. MUFF	43372	95	4.01
12/31/11	RICHARD A. MORALLE, P.E., P.L.S.	GB25863			2/2023	ERICK E. MUFF	43372	79	3
6/30/13	RICHARD A. MORALLE, P.E., P.L.S.	GB25863			2/2023	ERICK E. MUFF	43372	94	1,2
12/31/13	MICHAEL S. FINNEGAN, P.L.S.	GS34851							
12/1/15	JOHN J. STEFANI, P.L.S.	24271							
2/3/20	ROBERT K. SANCHEZ, P.L.S.	43294							
5/18/20	ROBERT K. SANCHEZ, P.L.S.	43294							

THIS MAP WAS FORMALLY
CERTIFIED BY THE DIVISION OF
TAXATION ON APRIL 30,2008
SERIAL NUMBER 918

TAX MAP
BOROUGH OF KEYPORT

MONMOUTH COUNTY
SCALE - 1" = 100'


NEW JERSEY
DATE: AUGUST 2007

JAMES K. WALZ

PROFESSIONAL LAND SURVEYOR
NEW JERSEY LICENSE NO. 246803402400
833 ROUTE 9 NORTH
CAPE MAY COURT HOUSE, NJ 08210
COAP# 24GA27973300

TO SHOW CONDITIONS AS OF OCTOBER 2024


55 FIRST STREET CONDOMINIUMS
BLOCK 94 - LOT 10

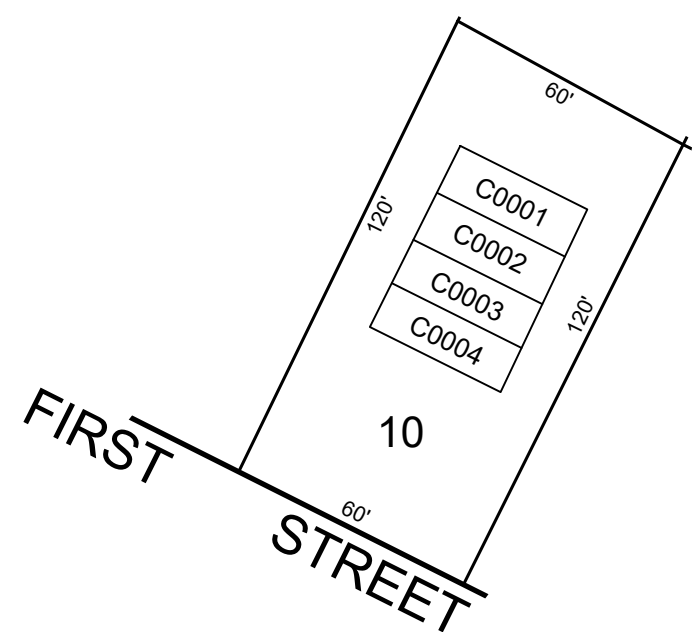

0.18 Ac± TOTAL


QUAL	FLOOR	SQ_FT
C0001	1	1317
C0002	1	1686
C0003	2	2090
C0004	2	1713

HARBORVIEW AT KETPORT CONDOMINIUMS
BLOCK 94 - LOT 30

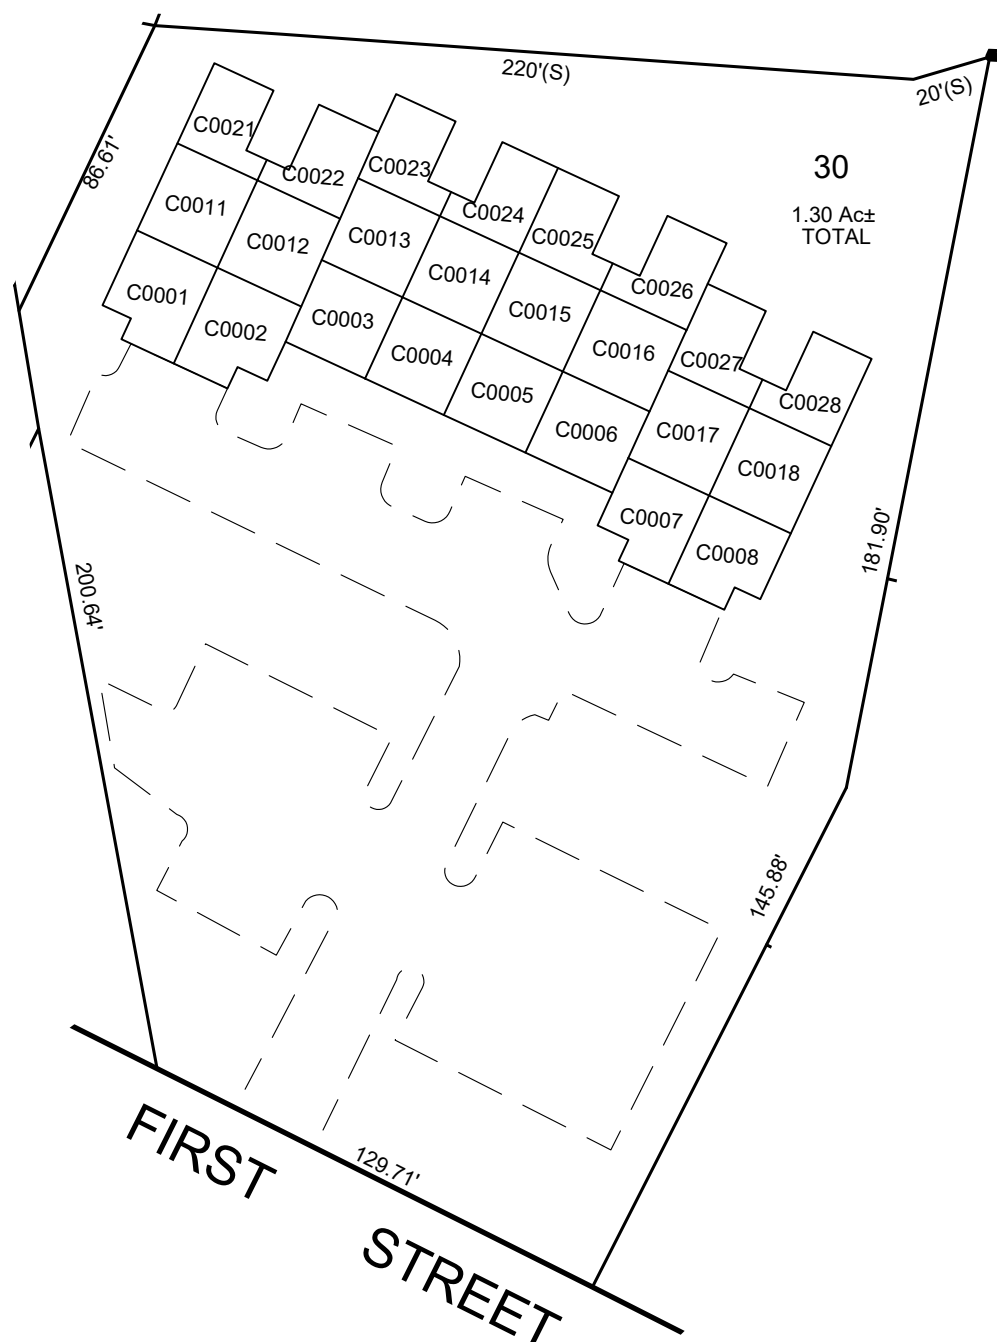

QUAL	FLOOR	SQ_FT
C0001	1	1136
C0002	1	1130
C0003	1	1117
C0004	1	1117
C0005	1	1117
C0006	1	1117
C0007	1	1130
C0008	1	1136
C0011	2	1409
C0012	2	1409
C0013	2	1409
C0014	2	1409
C0015	2	1409
C0016	2	1409
C0017	2	1409
C0018	2	1409
C0021	3	2169
C0022	3	2169
C0023	3	2169
C0024	3	2169
C0025	3	2169
C0026	3	2169
C0027	3	2169
C0028	3	2169

SEALOFT CONDOMINIUMS
BLOCK 93 - LOT 6

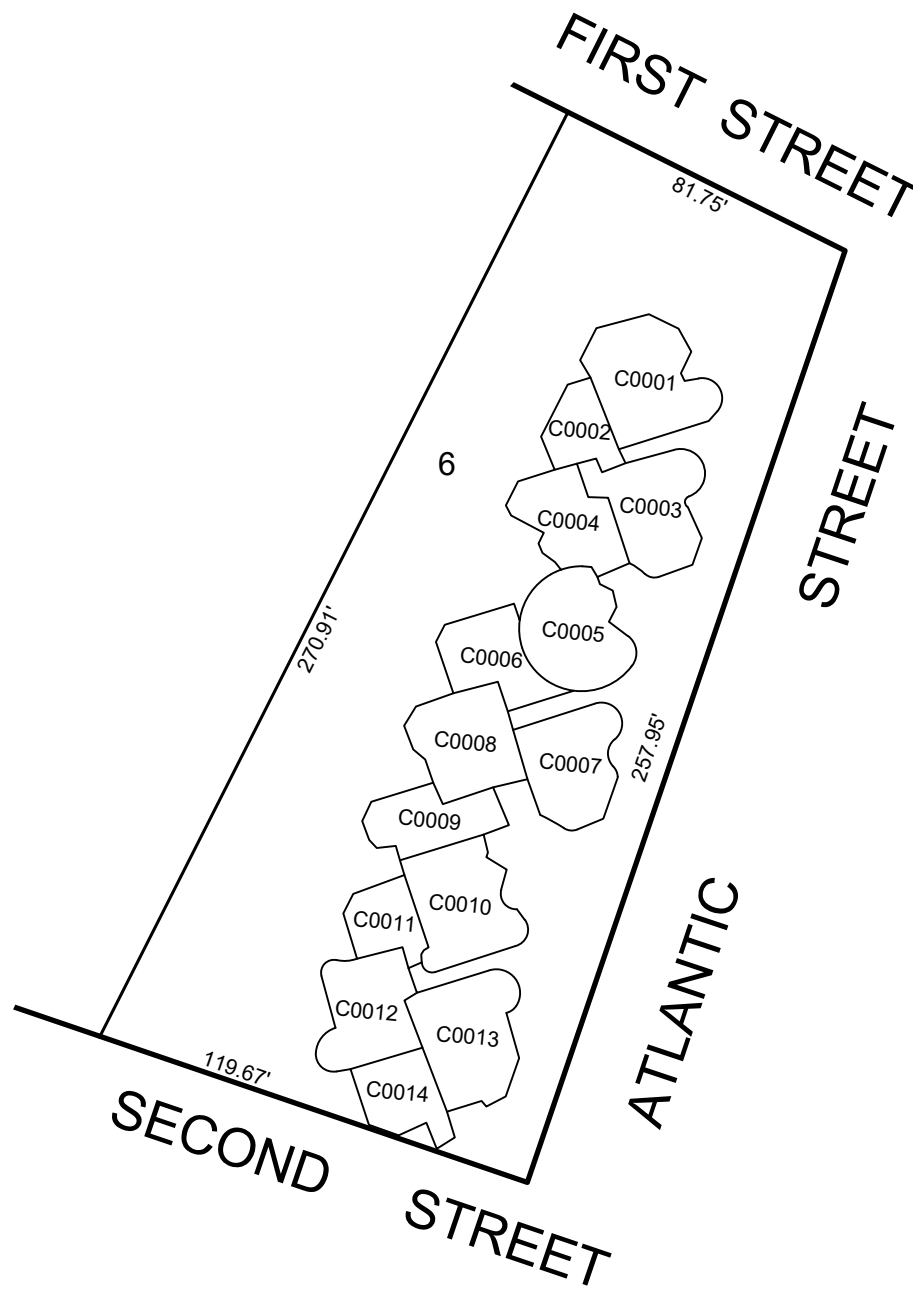

0.60 Ac± TOTAL

QUAL	FLOOR	SQ_FT
C0001	1	792
C0002	3	1388
C0003	1	785
C0004	2	1178
C0005	1	799
C0006	3	1730
C0007	1	854
C0008	2	1204
C0009	3	1496
C0010	1	782
C0011	3	1338
C0012	2	1269
C0013	1	836
C0014	3	1664

REVISIONS				
DATE	BY	LIC.NO	BLOCK	LOT

* THIS SHEET HAS BEEN DRAWN USING COMPUTER AIDED DRAFTING/
DESIGN (CAD/D) AND COORDINATE GEOMETRY (COGO).

THIS MAP WAS FORMALLY
CERTIFIED BY THE DIVISION OF
TAXATION ON APRIL 30,2008
SERIAL NUMBER 918

TAX MAP
BOROUGH OF KEYPORT

MONMOUTH COUNTY
SCALE - 1" = 50'

NEW JERSEY
DATE: AUGUST 2007

JAMES K. WALZ

PROFESSIONAL LAND SURVEYOR
NEW JERSEY LICENSE NO. 24GS03402400
833 ROUTE 9 NORTH
CAPE MAY COURT HOUSE, NJ 08210
COA# 24GA27873300

TO SHOW CONDITIONS AS OF OCTOBER 2024



* THIS SHEET HAS BEEN DRAWN USING COMPUTER AIDED DRAFTING/ DESIGN (CAD/D) AND COORDINATE GEOMETRY (COGO).

REVISIONS				
DATE	BY	BLOCK	LOT	
5/20/11	RICHARD A. MORALLE, P.E., P.L.S.	GB25863		
12/31/13	MICHAEL S. FINNEGAN, P.L.S.	CS34851		
12/1/15	JOHN J. STEFANI, P.L.S.	24271		
2/5/20	ROBERT K. SANCHEZ, P.L.S.	43294		
10/3/24	ERICK E. MUFF	43372	85	10.01-10.04
10/2024	ERICK E. MUFF	43372	97	7.01, 7.02

THIS MAP WAS FORMALLY
CERTIFIED BY THE DIVISION OF
TAXATION ON APRIL 30,2008
SERIAL NUMBER 918

TAX MAP
BOROUGH OF KEYPORT

MONMOUTH COUNTY
SCALE - 1" = 100'

NEW JERSEY
DATE: AUGUST 2007


JAMES K. WALZ

PROFESSIONAL LAND SURVEYOR
NEW JERSEY LICENSE NO. 24GS03402400
833 ROUTE 9 NORTH
CAPE MAY COURT HOUSE, NJ 08210
COAP# 24GA27973300

TO SHOW CONDITIONS AS OF OCTOBER 2024

GREEN GROVE AVENUE
CONDOMINIUMS
BLOCK 98 - LOT 17

GREEN GROVE AVENUE

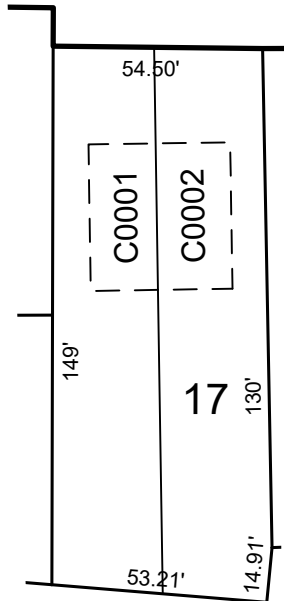


0.20 Ac± TOTAL

QUAL	FLOOR	SQ_FT
C0001	2	1394
C0002	2	1394

GREEN GROVE AVENUE
CONDOMINIUMS
BLOCK 98 - LOT 18

GREEN GROVE AVENUE

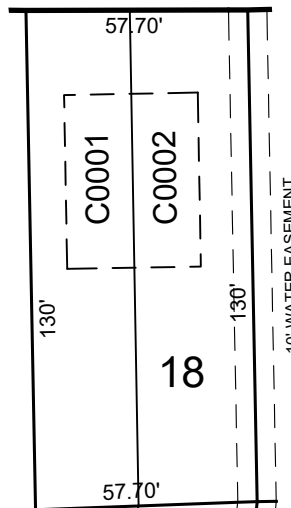


0.15 Ac± TOTAL

QUAL	FLOOR	SQ_FT
C0001	2	1394
C0002	2	1394

GREEN GROVE AVENUE
CONDOMINIUMS
BLOCK 98 - LOT 19

GREEN GROVE AVENUE

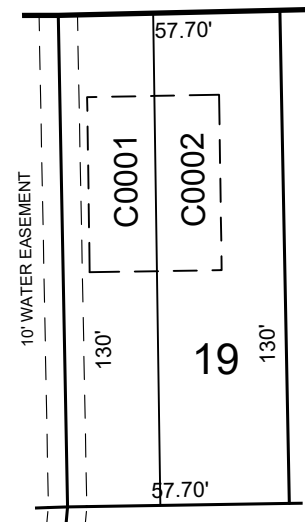


0.15 Ac± TOTAL

QUAL	FLOOR	SQ_FT
C0001	2	1394
C0002	2	1394

GREEN GROVE AVENUE
CONDOMINIUMS
BLOCK 98 - LOT 19.01


GREEN GROVE AVENUE

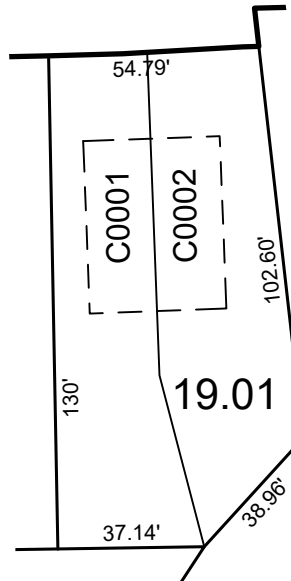

0.17 Ac± TOTAL

QUAL	FLOOR	SQ_FT
C0001	2	1394
C0002	2	1394

COLUCO PLACE
CONDOMINIUMS
BLOCK 98 - LOT 19.02

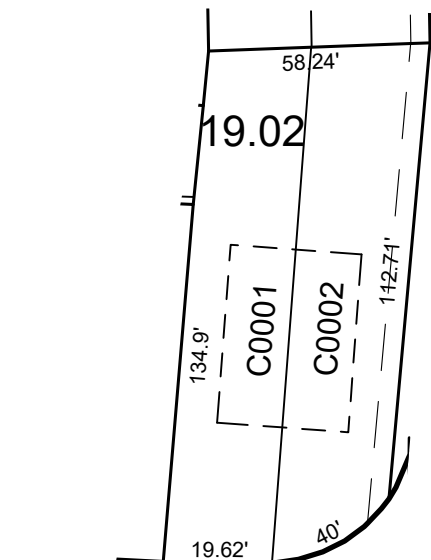


COLUCO PLACE

0.20 Ac± TOTAL

QUAL	FLOOR	SQ_FT
C0001	2	1394
C0002	2	1394


WARREN STREET CONDOMINIUMS
BLOCK 98 - LOT 13

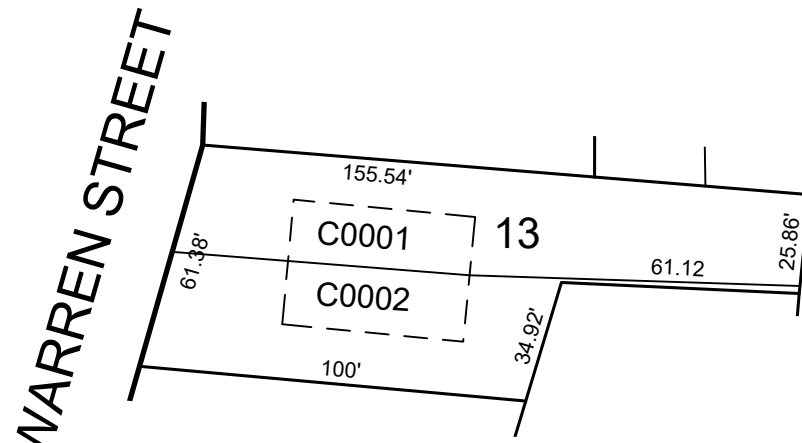

0.20 Ac± TOTAL

QUAL	FLOOR	SQ_FT
C0001	2	1394
C0002	2	1394


COLUCO PLACE CONDOMINIUMS
BLOCK 98 - LOT 19.04

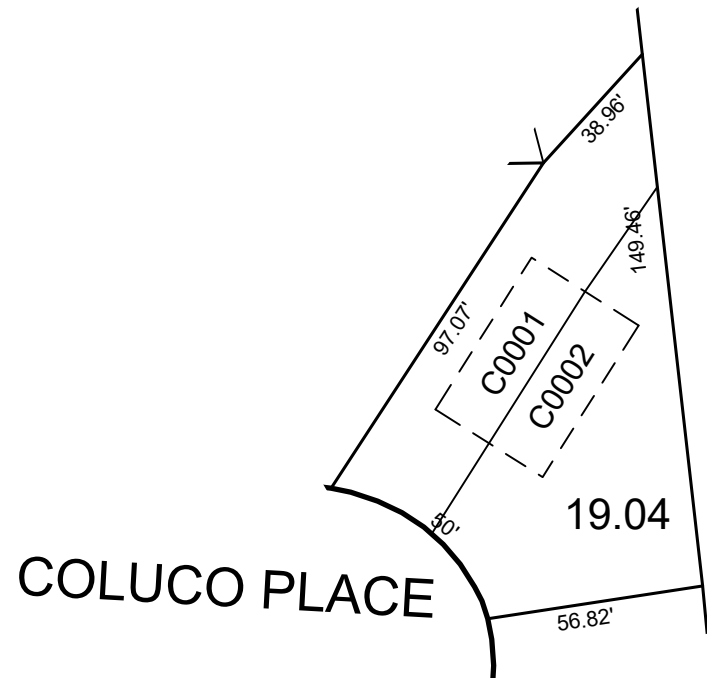

0.18 Ac± TOTAL

QUAL	FLOOR	SQ_FT
C0001	2	1394
C0002	2	1394


COLUCO PLACE CONDOMINIUMS
BLOCK 98 - LOT 19.05

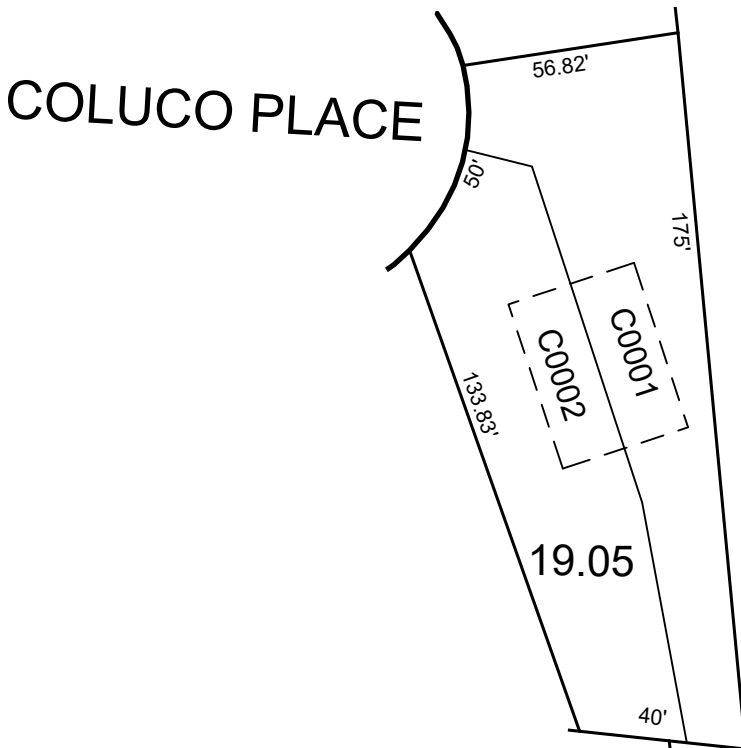

0.25 Ac± TOTAL

QUAL	FLOOR	SQ_FT
C0001	2	1394
C0002	2	1394

COLUCO PLACE CONDOMINIUMS
BLOCK 98 - LOT 19.06

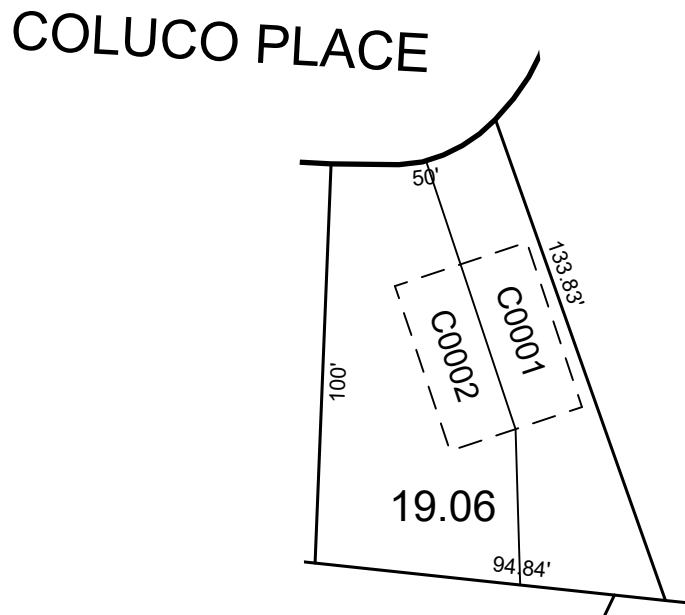


0.20 Ac± TOTAL

QUAL	FLOOR	SQ_FT
C0001	2	1394
C0002	2	1394

COLUCO PLACE CONDOMINIUMS
BLOCK 98 - LOT 11

COLUCO PLACE

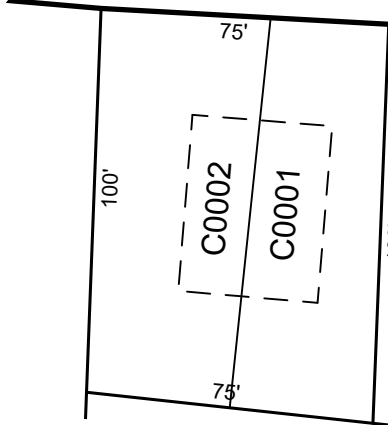

11

0.20 Ac± TOTAL

QUAL	FLOOR	SQ_FT
C0001	2	1394
C0002	2	1394

* THIS SHEET HAS BEEN DRAWN USING COMPUTER AIDED DRAFTING/
DESIGN (CAD/D) AND COORDINATE GEOMETRY (COGO).

REVISIONS				
DATE	BY	LIC.NO	BLOCK	LOT

THIS MAP WAS FORMALLY
CERTIFIED BY THE DIVISION OF
TAXATION ON APRIL 30,2008
SERIAL NUMBER 918

TAX MAP
BOROUGH OF KEYPORT


MONMOUTH COUNTY NEW JERSEY
SCALE - 1" = 50' DATE: AUGUST 2007

JAMES K. WALZ

PROFESSIONAL LAND SURVEYOR
NEW JERSEY LICENSE NO. 24GS03402400
833 ROUTE 9 NORTH
CAPE MAY COURT HOUSE, NJ 08210
COA# 24GA27973300


TO SHOW CONDITIONS AS OF OCTOBER 2024

ATLANTIC ABODIUM CONDOMINIUMS
BLOCK 98 - LOT 1

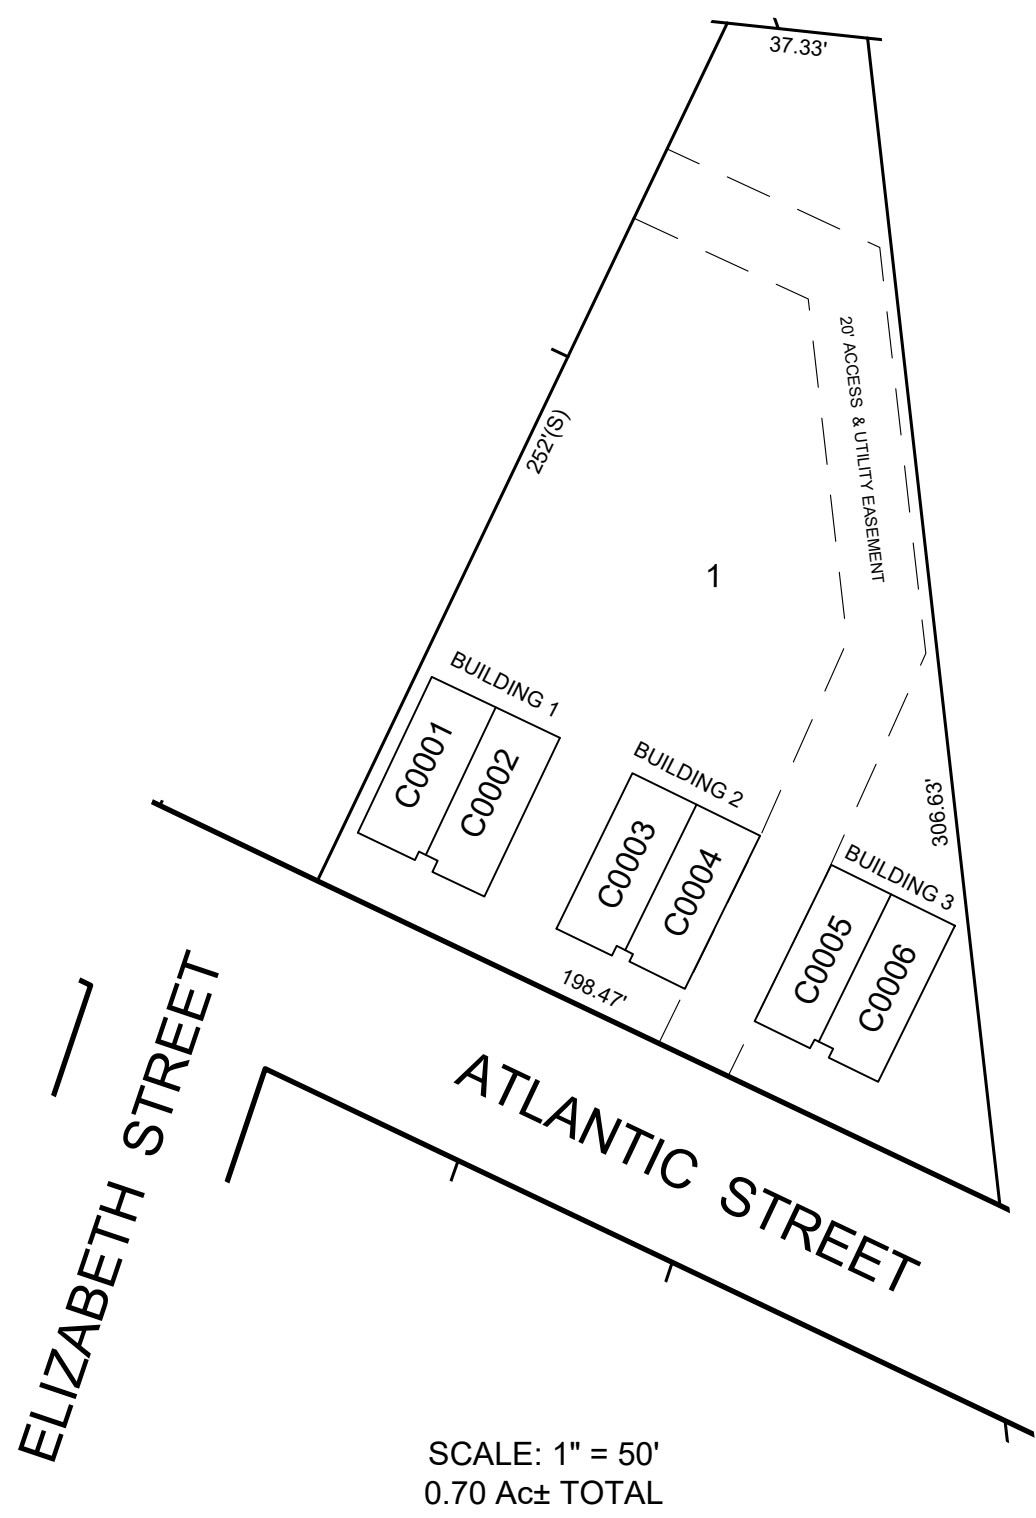

QUAL	BLDG	FLOOR	SQ_FT
C0001	1	2	1432
C0002	1	2	1432
C0003	2	2	1432
C0004	2	2	1432
C0005	3	2	1432
C0006	3	2	1432

PARK WEST CONDOMINIUMS
BLOCK 85 - LOT 10.02

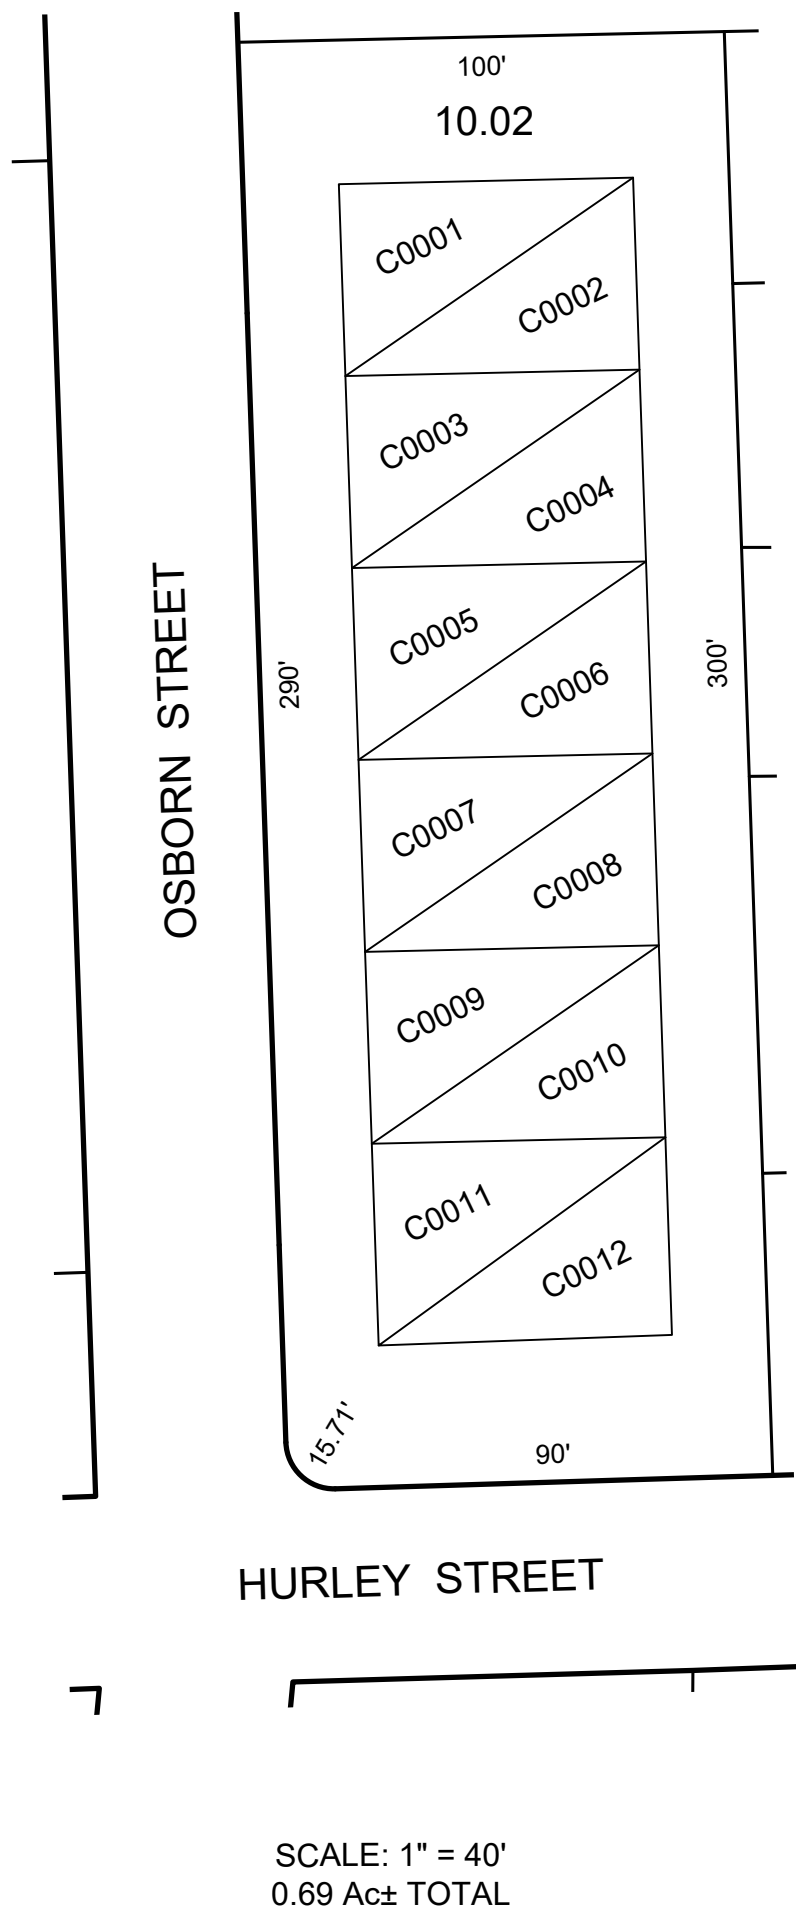

QUAL	FLOOR	SQ_FT
C0001	1	1814
C0002	2	1814
C0003	1	1814
C0004	2	1814
C0005	1	1814
C0006	2	1814
C0007	1	1814
C0008	2	1814
C0009	1	1814
C0010	2	1814
C0011	1	1814
C0012	2	1814

* THIS SHEET HAS BEEN DRAWN USING COMPUTER AIDED DRAFTING/
DESIGN (CAD/D) AND COORDINATE GEOMETRY (COGO).

TAX MAP
BOROUGH OF KEYPORT

MONMOUTH COUNTY
SCALE - AS SHOWN

NEW JERSEY
DATE: FEBRUARY 2023

ERICK E. MUFF


PROFESSIONAL LAND SURVEYOR
NEW JERSEY LICENSE NO. 43372
215 BELLEVUE AVENUE
HAMMONTON, NEW JERSEY 08037
COAP# 24GA27973300

TO SHOW CONDITIONS AS OF OCTOBER 2024

REVISIONS				
DATE	BY	LIC.NO	BLOCK	LOT
10/2024		43372	85	10.01-10.04

REVISIONS				
DATE	BY	LIC.NO	BLOCK	LOT
12/31/13	MICHAEL S. FINNEGAN, P.L.S.	GS34851		
5/18/20	ROBERT K. SANCHEZ, P.L.S.	43294		
10/6/20	ROBERT K. SANCHEZ, P.L.S.	43294		
2/2023	ERICK E. MUFF	43372	130	49
9/2024	ERICK E. MUFF	43372	131	5,5,01
10/2024	ERICK E. MUFF	43372	130	8,01,9,01
10/2024	ERICK E. MUFF	43372	130	49,01

* THIS SHEET HAS BEEN DRAWN USING COMPUTER AIDED DRAFTING/
DESIGN (CAD/D) AND COORDINATE GEOMETRY (COGO).

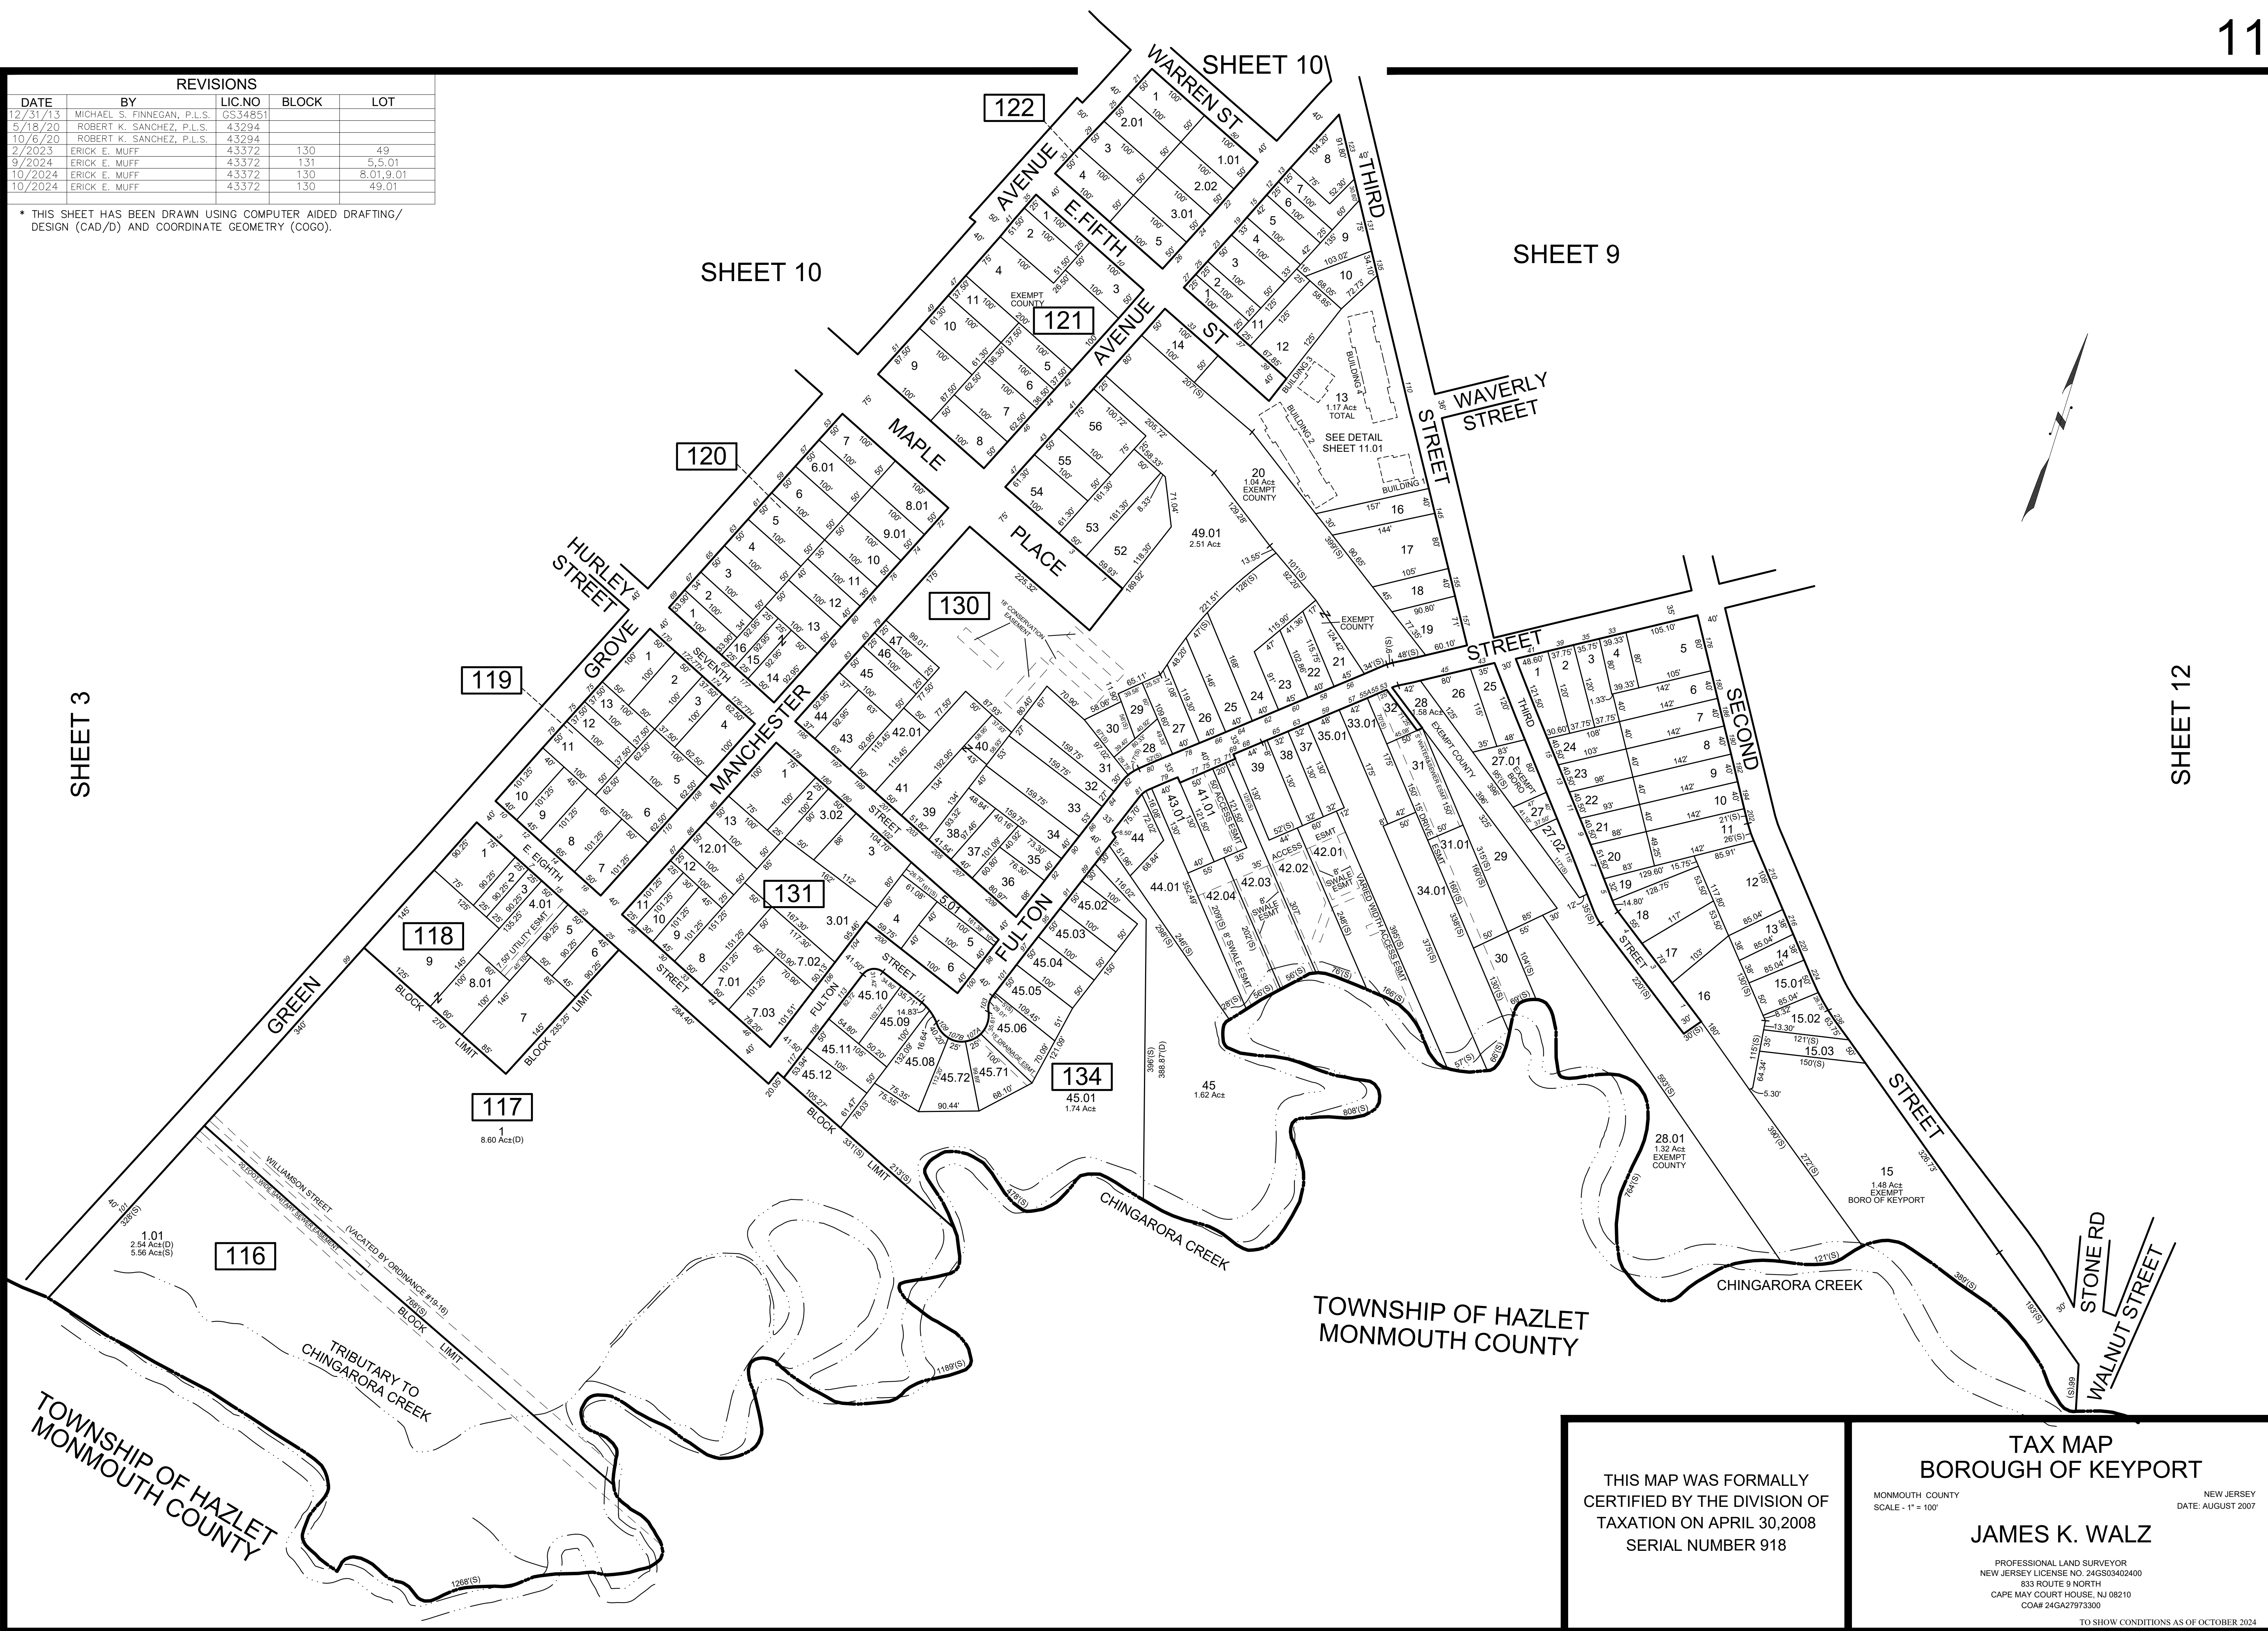

THIS MAP WAS FORMALLY
CERTIFIED BY THE DIVISION OF
TAXATION ON APRIL 30,2008
SERIAL NUMBER 918

TAX MAP
BOROUGH OF KEYPORT

MONMOUTH COUNTY
SCALE - 1" = 100'


NEW JERSEY
DATE: AUGUST 2007

JAMES K. WALZ

PROFESSIONAL LAND SURVEYOR
NEW JERSEY LICENSE NO. 24GS03402400
833 ROUTE 9 NORTH
CAPE MAY COURT HOUSE, NJ 08210
COA# 24GA2797300

TO SHOW CONDITIONS AS OF OCTOBER 2024

HAVEN OFF THE BAY CONDOMINIUMS
BLOCK 130 - LOT 13

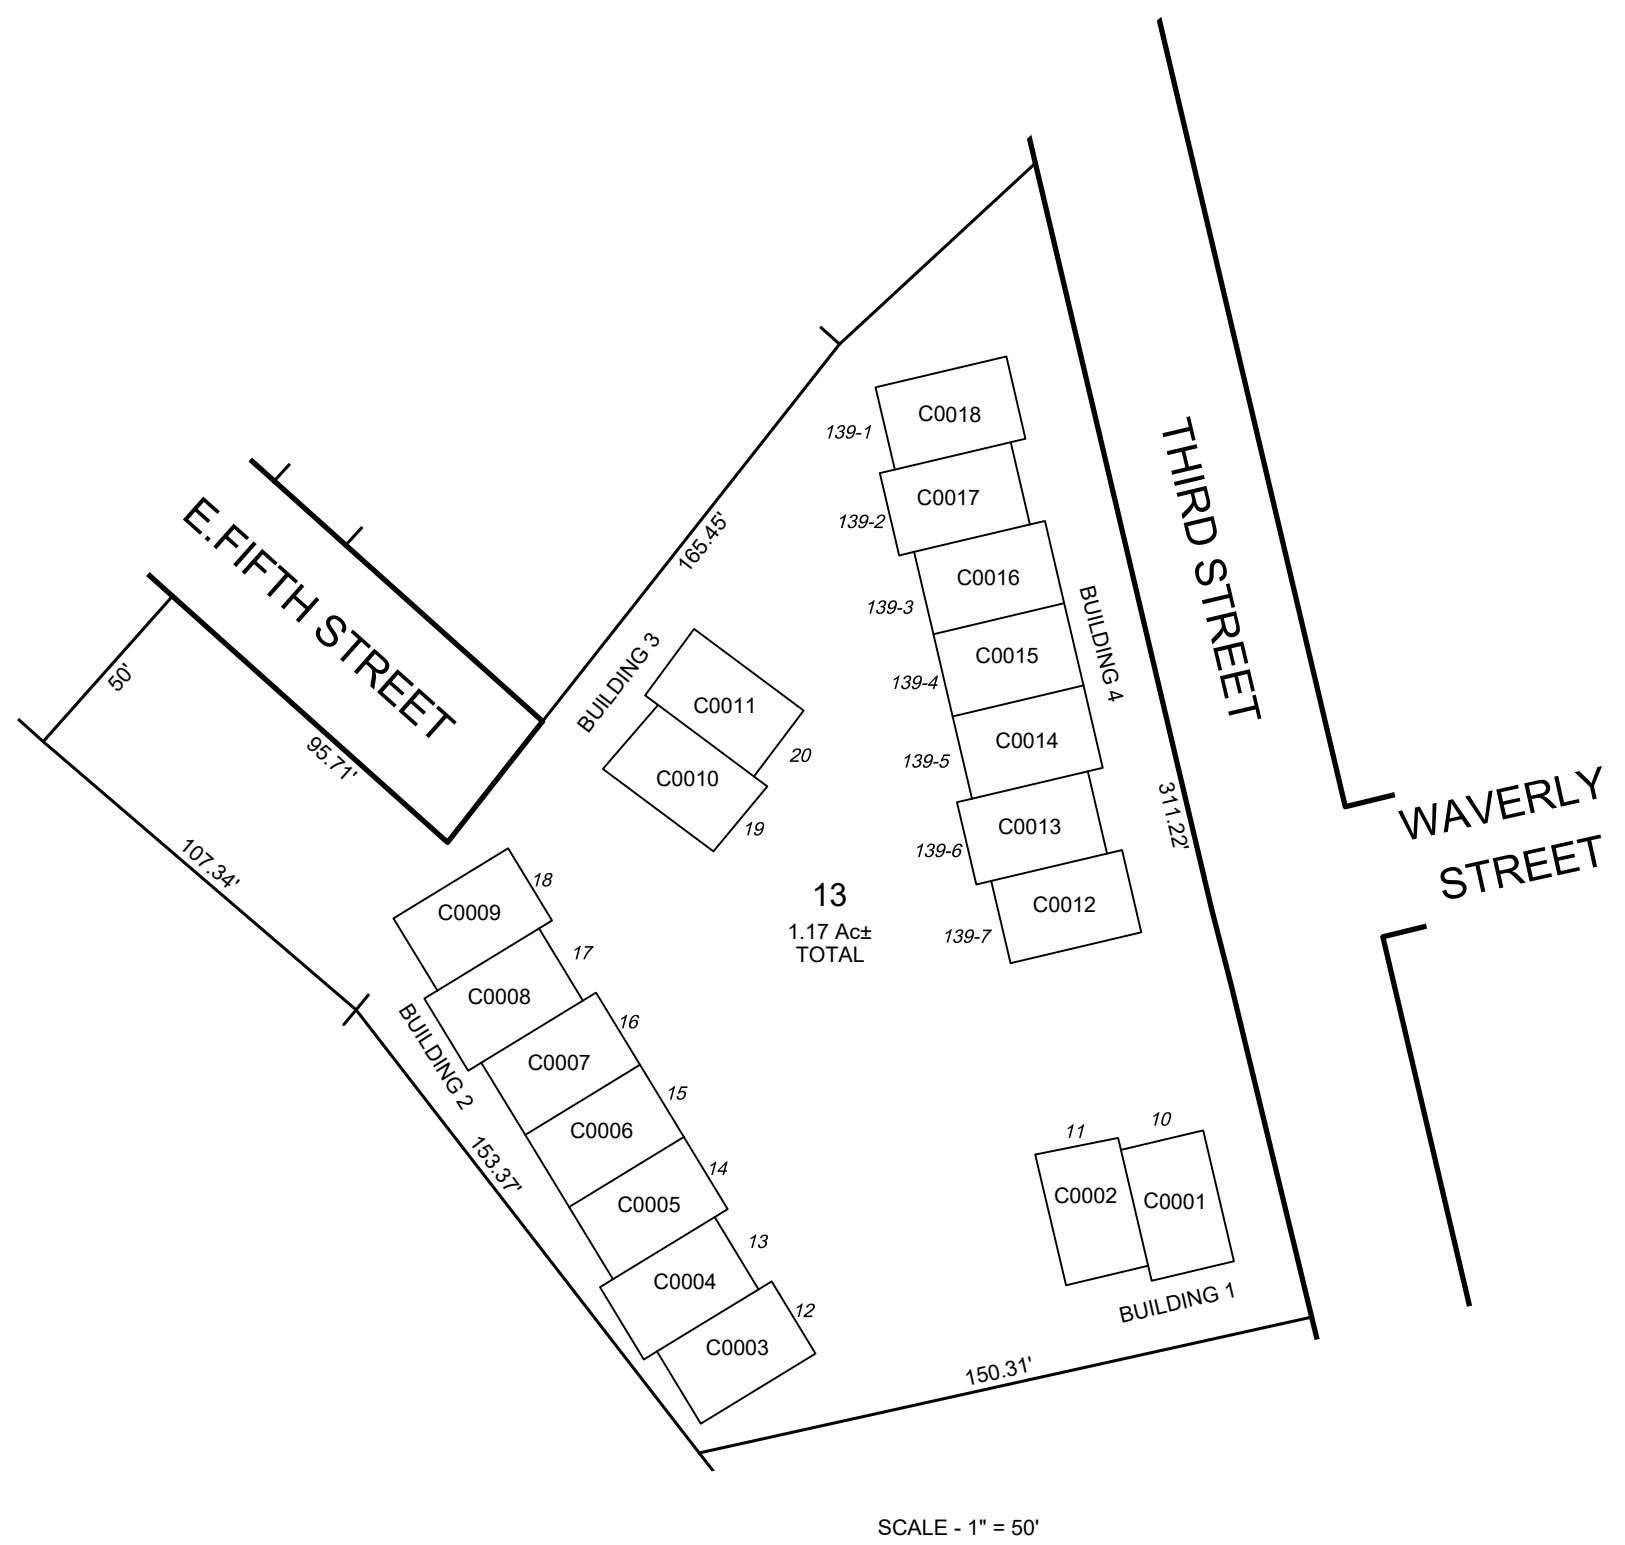

QUAL	FLOOR	SQ_FT
C0001	1	2073
C0002	1	2025
C0003	2	2025
C0004	2	2027
C0005	2	2025
C0006	2	2025
C0007	2	2025
C0008	2	2027
C0009	2	2025
C0010	3	2025
C0011	3	2025
C0012	4	2087
C0013	4	2091
C0014	4	2087
C0015	4	2112
C0016	4	2080
C0017	4	2091
C0018	4	2087

* THIS SHEET HAS BEEN DRAWN USING COMPUTER AIDED DRAFTING/
DESIGN (CAD/D) AND COORDINATE GEOMETRY (COGO).

REVISIONS				
DATE	BY	LIC.NO	BLOCK	LOT

THIS MAP WAS FORMALLY
CERTIFIED BY THE DIVISION OF
TAXATION ON APRIL 30,2008
SERIAL NUMBER 918

TAX MAP
BOROUGH OF KEYPORT

MONMOUTH COUNTY
SCALE: AS SHOWN


NEW JERSEY
DATE: AUGUST 2007

JAMES K. WALZ

PROFESSIONAL LAND SURVEYOR
NEW JERSEY LICENSE NO. 24GS03402400
833 ROUTE 9 NORTH
CAPE MAY COURT HOUSE, NJ 08210
COA# 24GA27973300

TO SHOW CONDITIONS AS OF OCTOBER 2024

RARITAN BAY

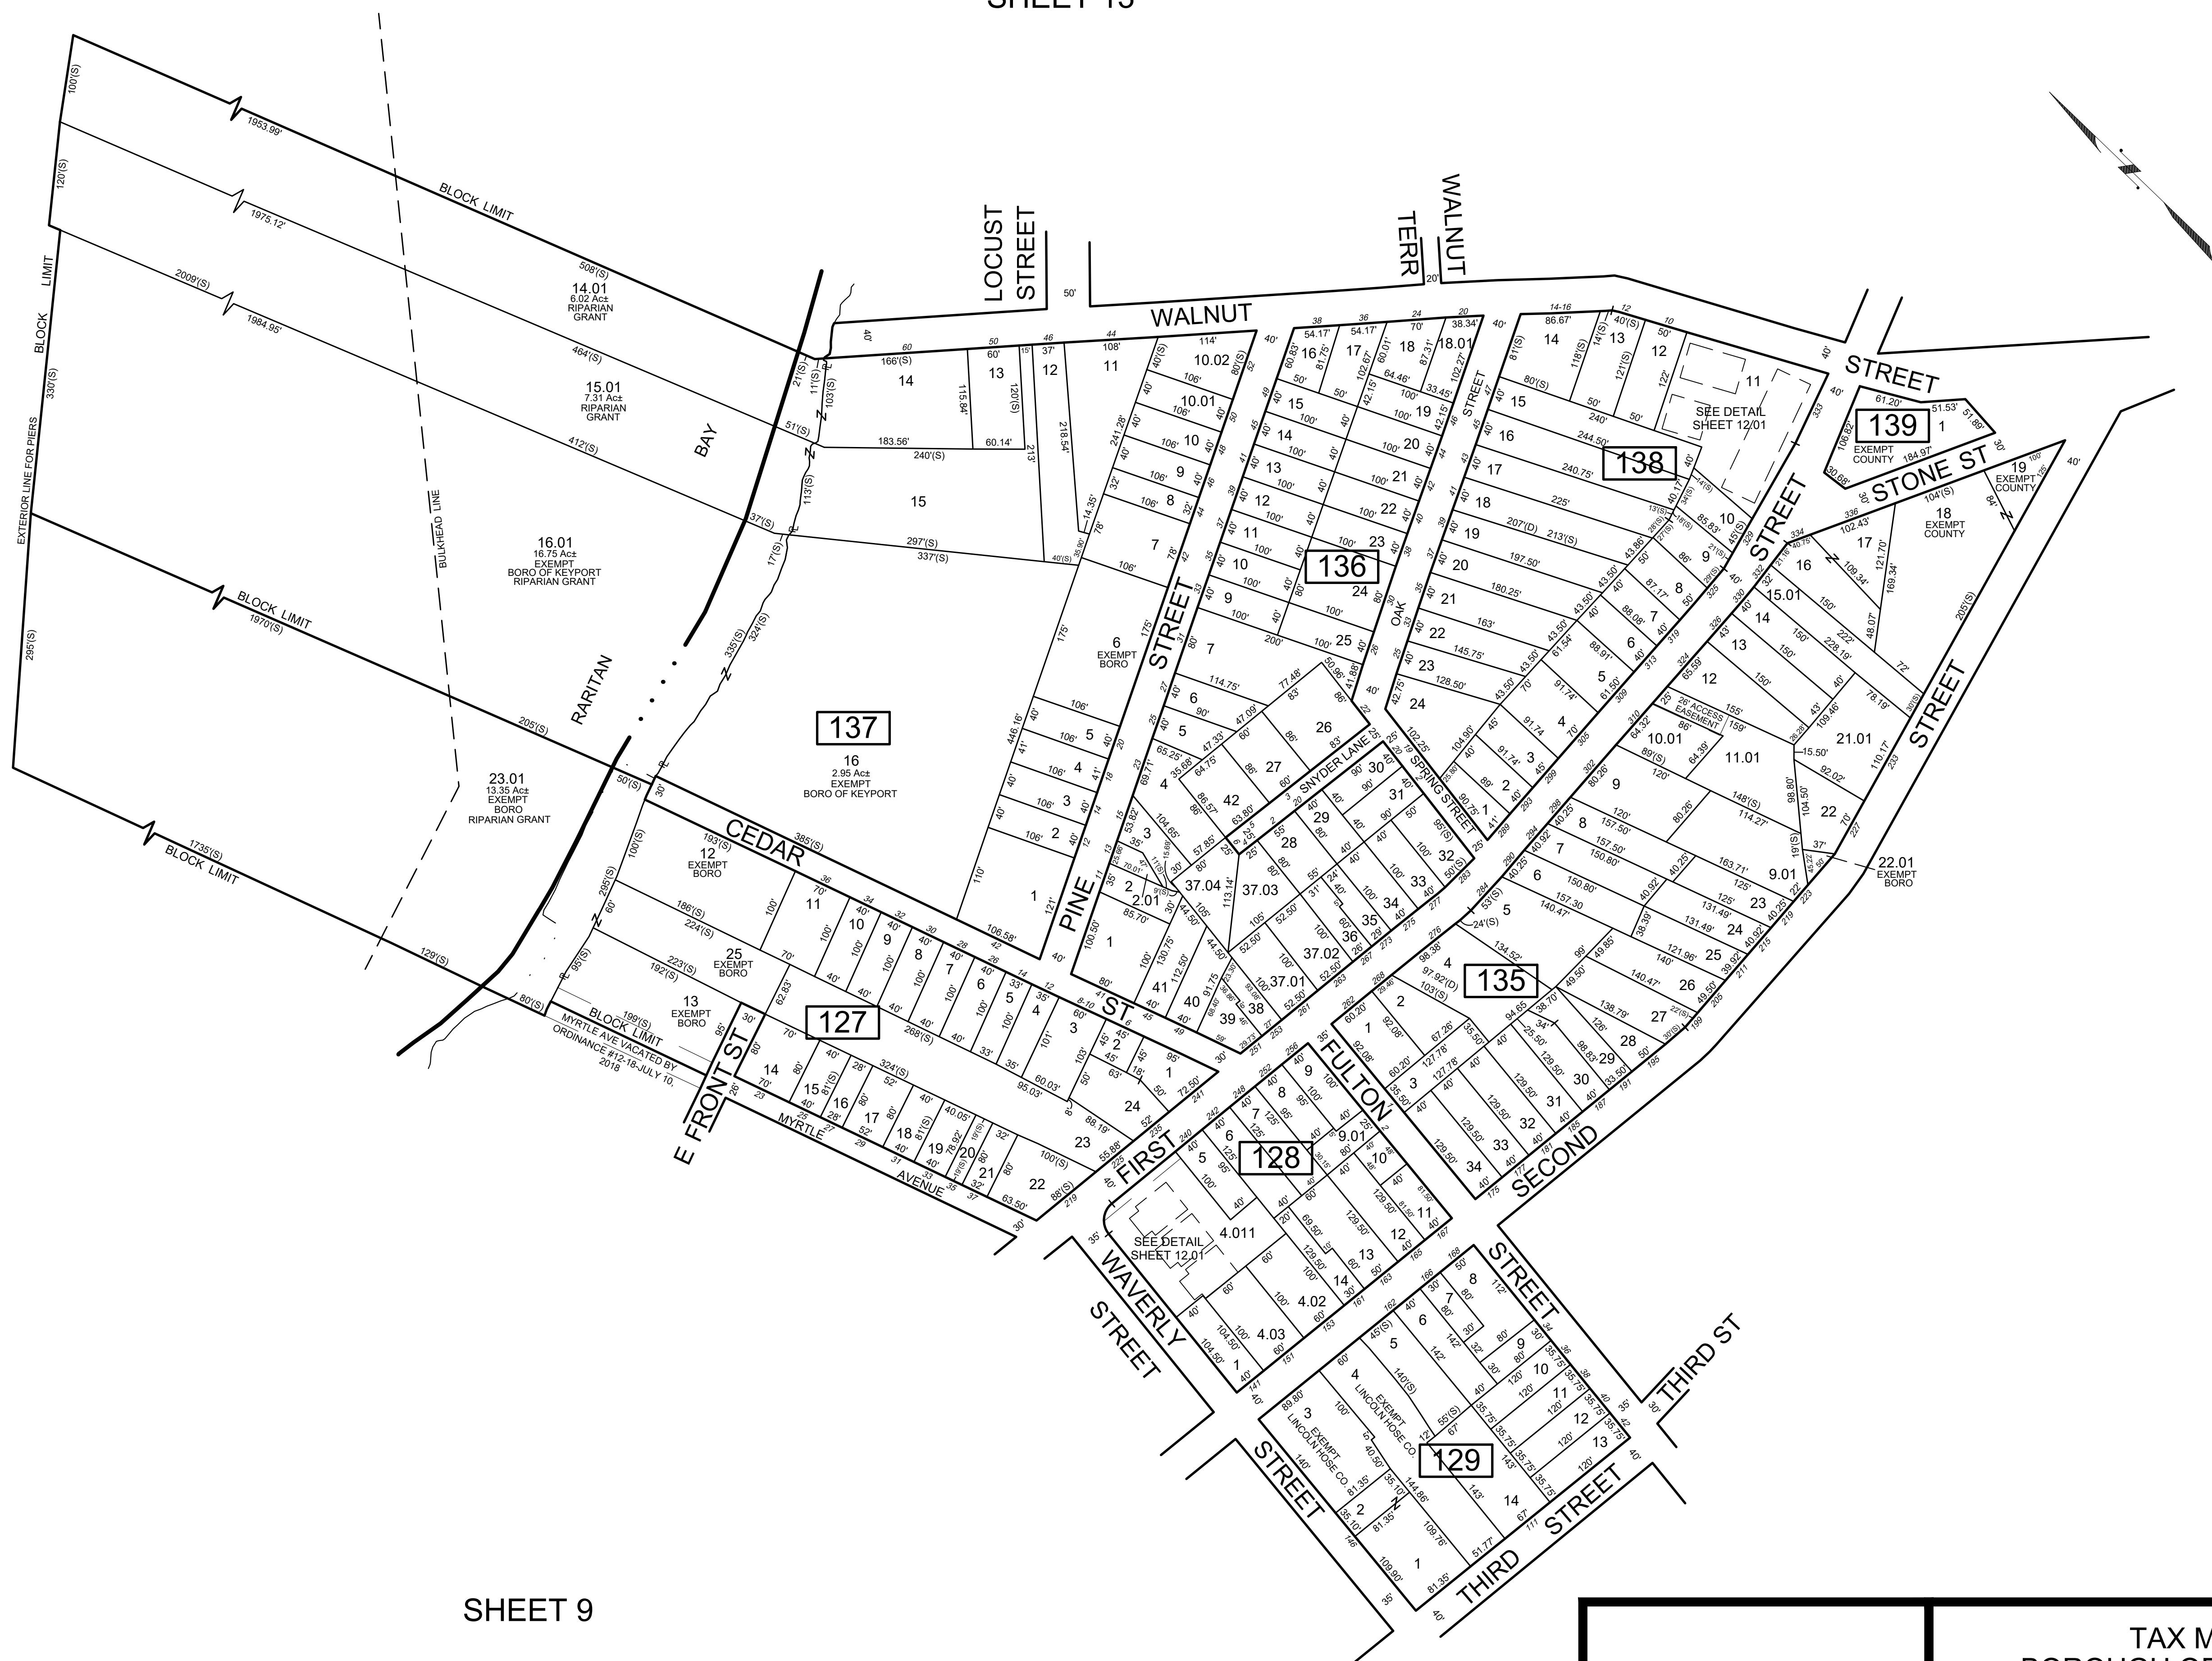

SHEET 11

SHEET 9

* THIS SHEET HAS BEEN DRAWN USING COMPUTER AIDED DRAFTING/
DESIGN (CAD/D) AND COORDINATE GEOMETRY (COGO).

REVISIONS				
DATE	BY	LIC.NO	BLOCK	LOT
12/31/13	MICHAEL S. FINNEGAN, P.L.S.	GS34851		
5/18/20	ROBERT K. SANCHEZ, P.L.S.	43294		
6/17/20	ROBERT K. SANCHEZ, P.L.S.	43294		
10/2024	ERICK E. MUFF	43372	135	10.01, 11.01

NOTE:
SOME RIPARIAN AREAS DETAILED ON THIS SHEET
ARE NOT TO SCALE.

THIS MAP WAS FORMALLY
CERTIFIED BY THE DIVISION OF
TAXATION ON APRIL 30,2008
SERIAL NUMBER 918

TAX MAP
BOROUGH OF KEYPORT

MONMOUTH COUNTY
SCALE - 1" = 100'

NEW JERSEY
DATE: AUGUST 2007

JAMES K. WALZ

PROFESSIONAL LAND SURVEYOR
NEW JERSEY LICENSE NO. 24GS03402400
833 ROUTE 9 NORTH
CAPE MAY COURT HOUSE, NJ 08210
COA# 24GA27973300

TO SHOW CONDITIONS AS OF OCTOBER 2024


THE TOWNS ON WAVERLY
CONDOMINIUMS
BLOCK 128 - LOT 4.011



0.46 Ac± TOTAL
SCALE: 1" = 50'

QUAL	FLOOR	SQ_FT
C0010	2	1560
C0012	2	1560
C0014	2	1560
C0016	2	1560
C0018	2	1560
C0020	2	1560

FIRST STREET TOWNHOMES
BLOCK 138 LOT 11

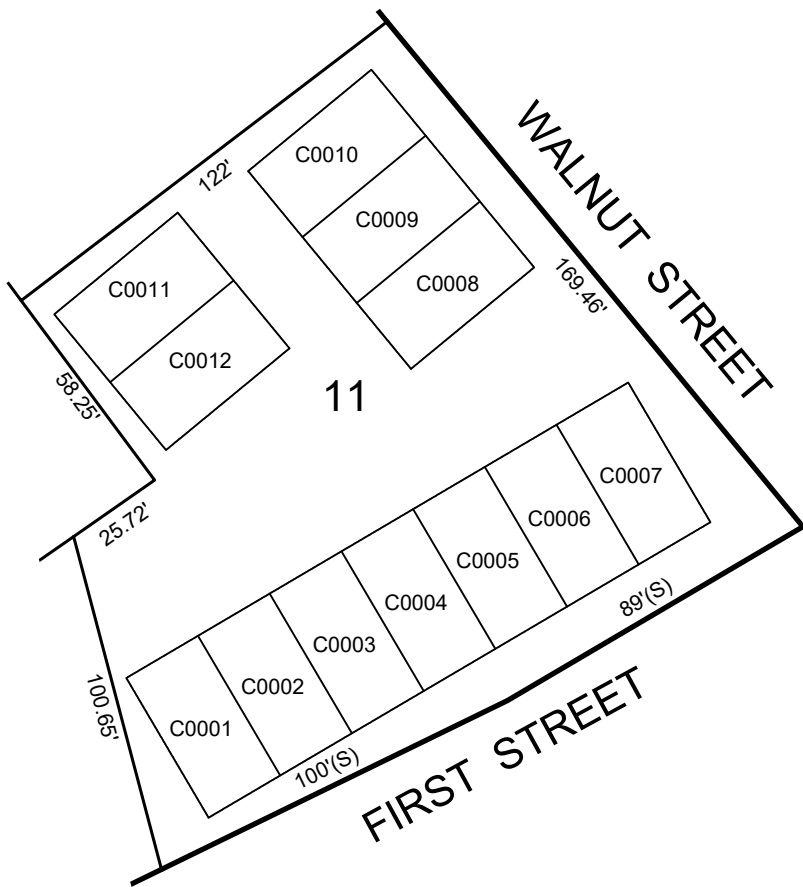

0.57 Ac± TOTAL
SCALE: 1" = 50'

QUAL	FLOOR	SQ_FT
C0001	1-3	1700
C0002	1-3	1700
C0003	1-3	1700
C0004	1-3	1700
C0005	1-3	1700
C0006	1-3	1700
C0007	1-3	1700
C0008	1-3	1700
C0009	1-3	1700
C0010	1-3	1700
C0011	1-3	1700
C0012	1-3	1700

* THIS SHEET HAS BEEN DRAWN USING COMPUTER AIDED DRAFTING/
DESIGN (CAD/D) AND COORDINATE GEOMETRY (COGO).

REVISIONS				
DATE	BY	LIC.NO	BLOCK	LOT

TAX MAP
BOROUGH OF KEYPORT

MONMOUTH COUNTY
SCALE - AS SHOWN

NEW JERSEY
DATE: FEBRUARY 2023


ERICK E. MUFF

PROFESSIONAL LAND SURVEYOR
NEW JERSEY LICENSE NO. 43372
215 BELLEVUE AVENUE
HAMMONTON, NEW JERSEY 08037
COA# 24GA27873300

TO SHOW CONDITIONS AS OF OCTOBER 2024

REVISIONS				
DATE	BY	LIC.NO	BLOCK	LOT
12/31/13	MICHAEL S. FINNEGAN, P.L.S.	GS34851		

* THIS SHEET HAS BEEN DRAWN USING COMPUTER AIDED DRAFTING/ DESIGN (CAD/D) AND COORDINATE GEOMETRY (COGO).

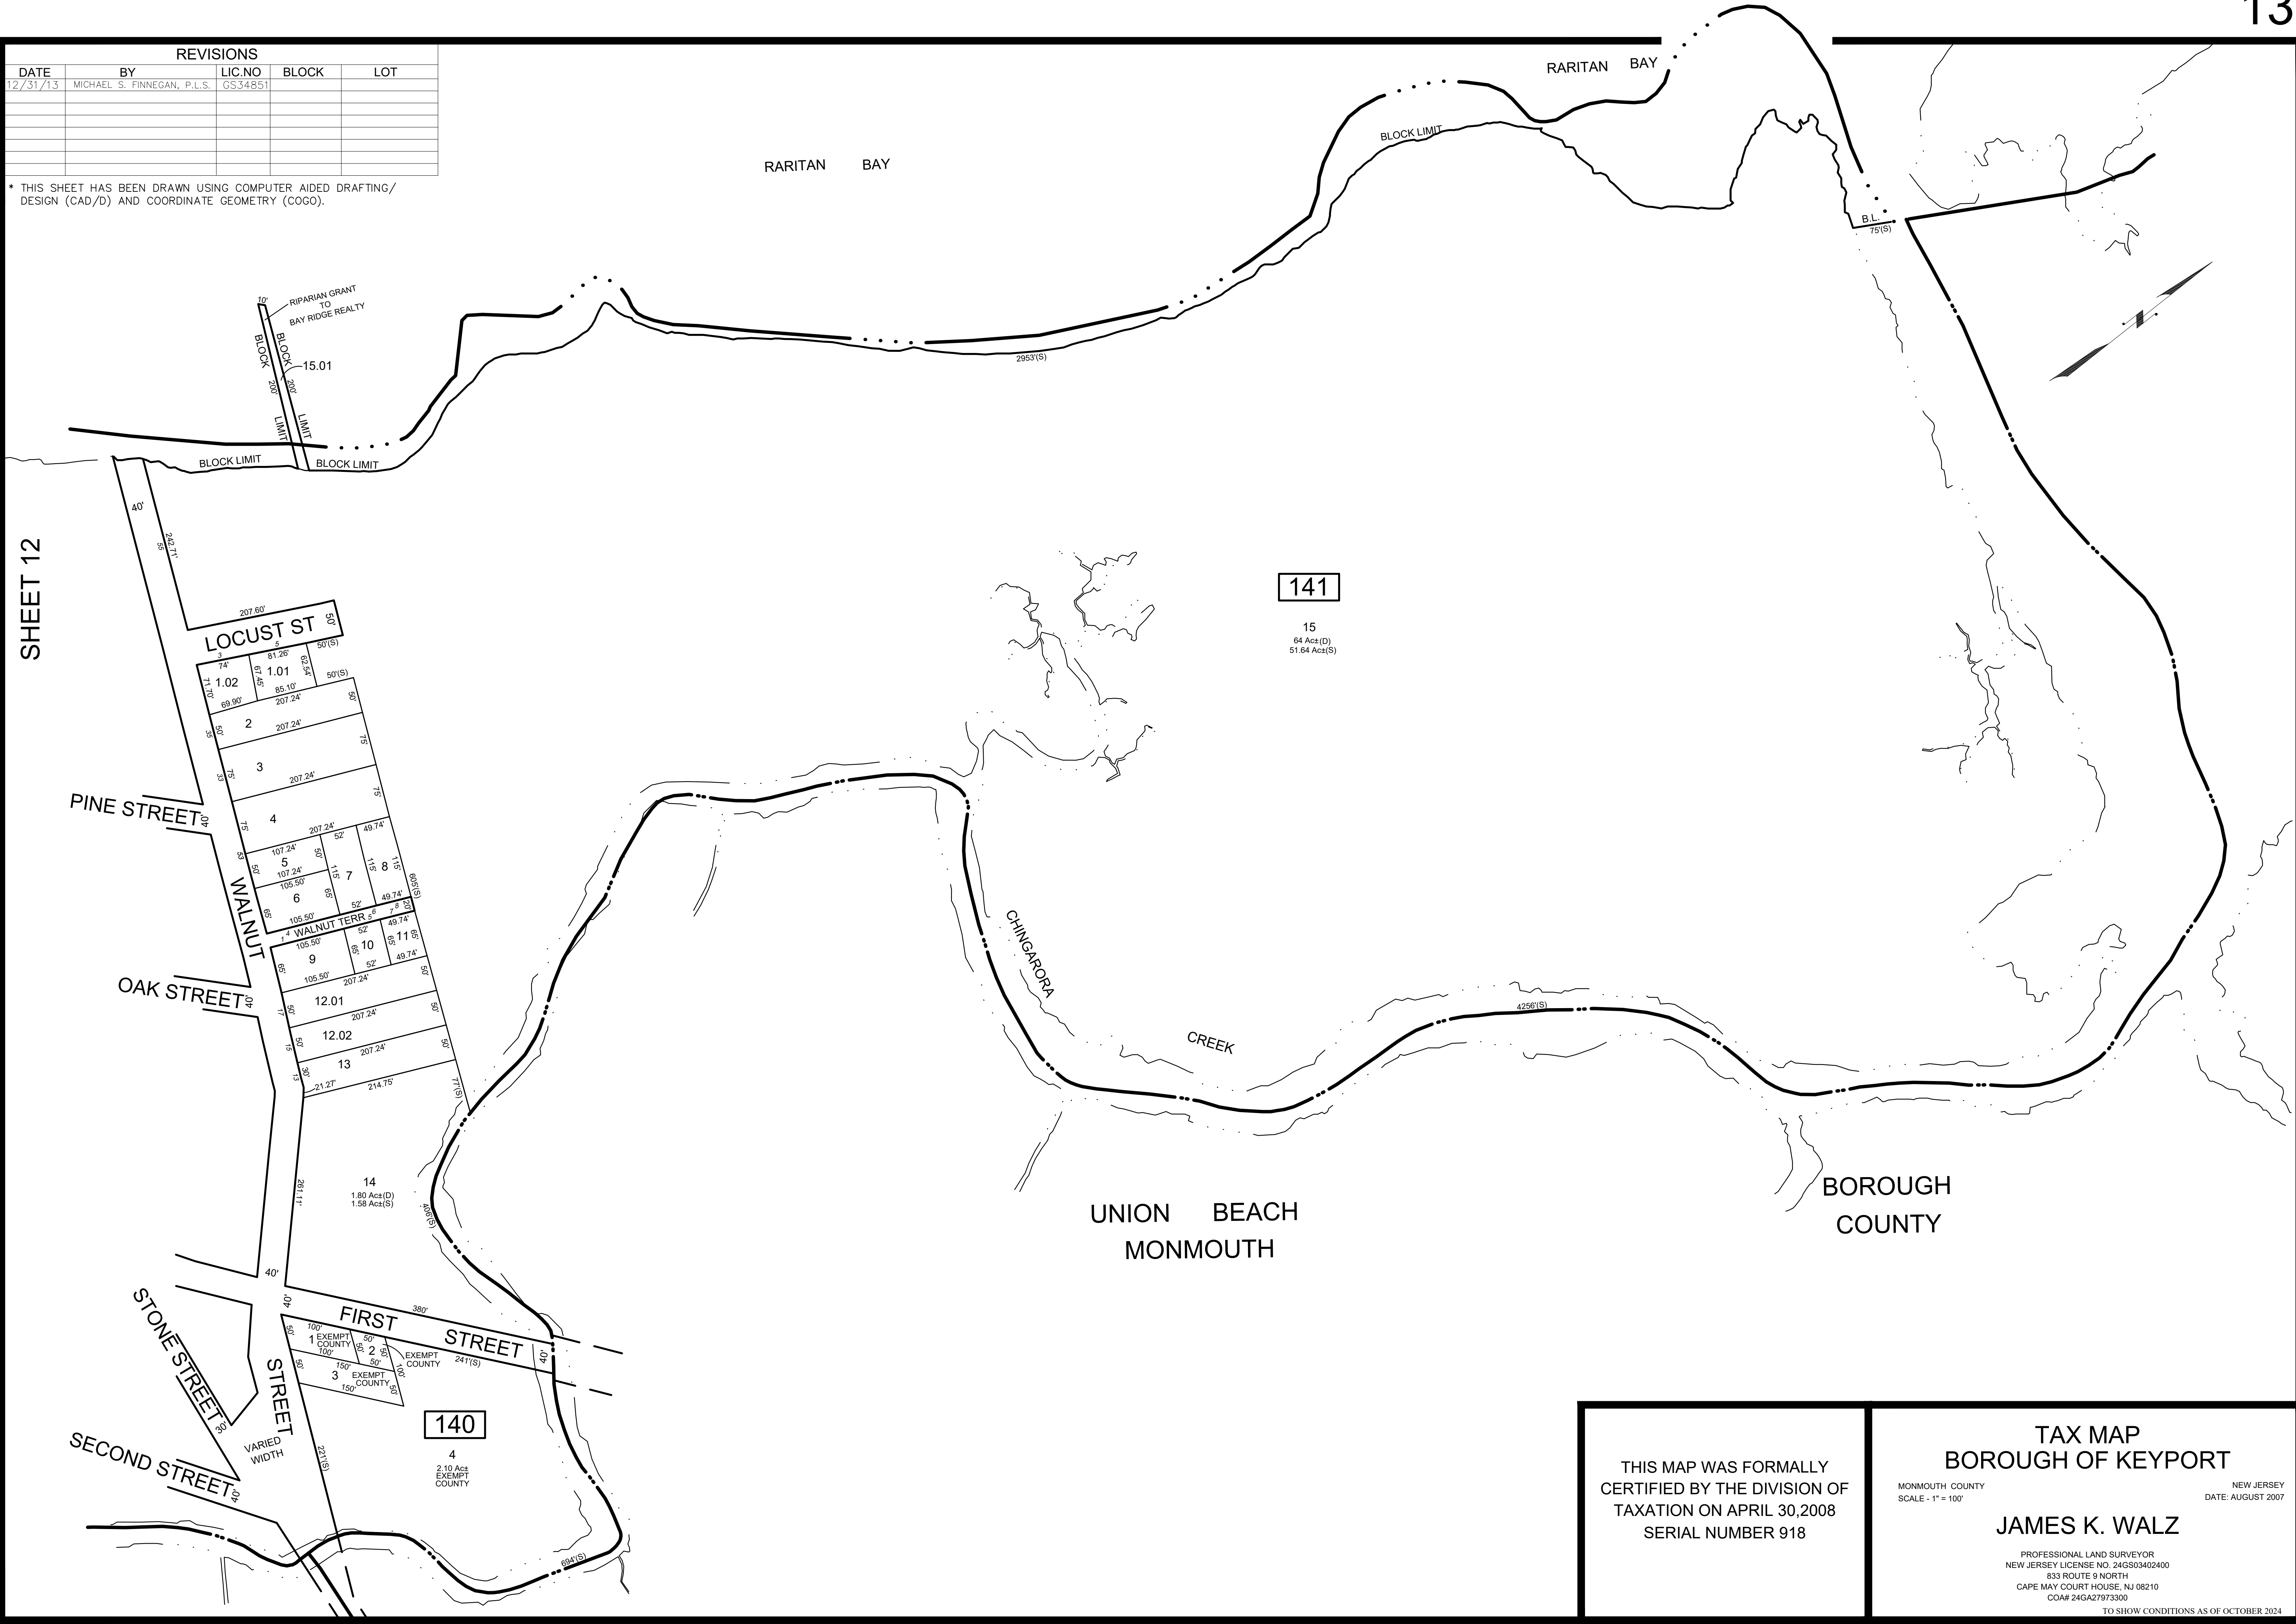

THIS MAP WAS FORMALLY
CERTIFIED BY THE DIVISION OF
TAXATION ON APRIL 30,2008
SERIAL NUMBER 918

TAX MAP
BOROUGH OF KEYPORT

MONMOUTH COUNTY
SCALE - 1" = 100'

NEW JERSEY
DATE: AUGUST 2007

JAMES K. WALZ

PROFESSIONAL LAND SURVEYOR
NEW JERSEY LICENSE NO. 24GS03402400
833 ROUTE 9 NORTH
CAPE MAY COURT HOUSE, NJ 08210
COA# 24GA27973300

TO SHOW CONDITIONS AS OF OCTOBER 2024