




BROAD ST. ELEVATION
SCALE: 1/4" = 1'-0"

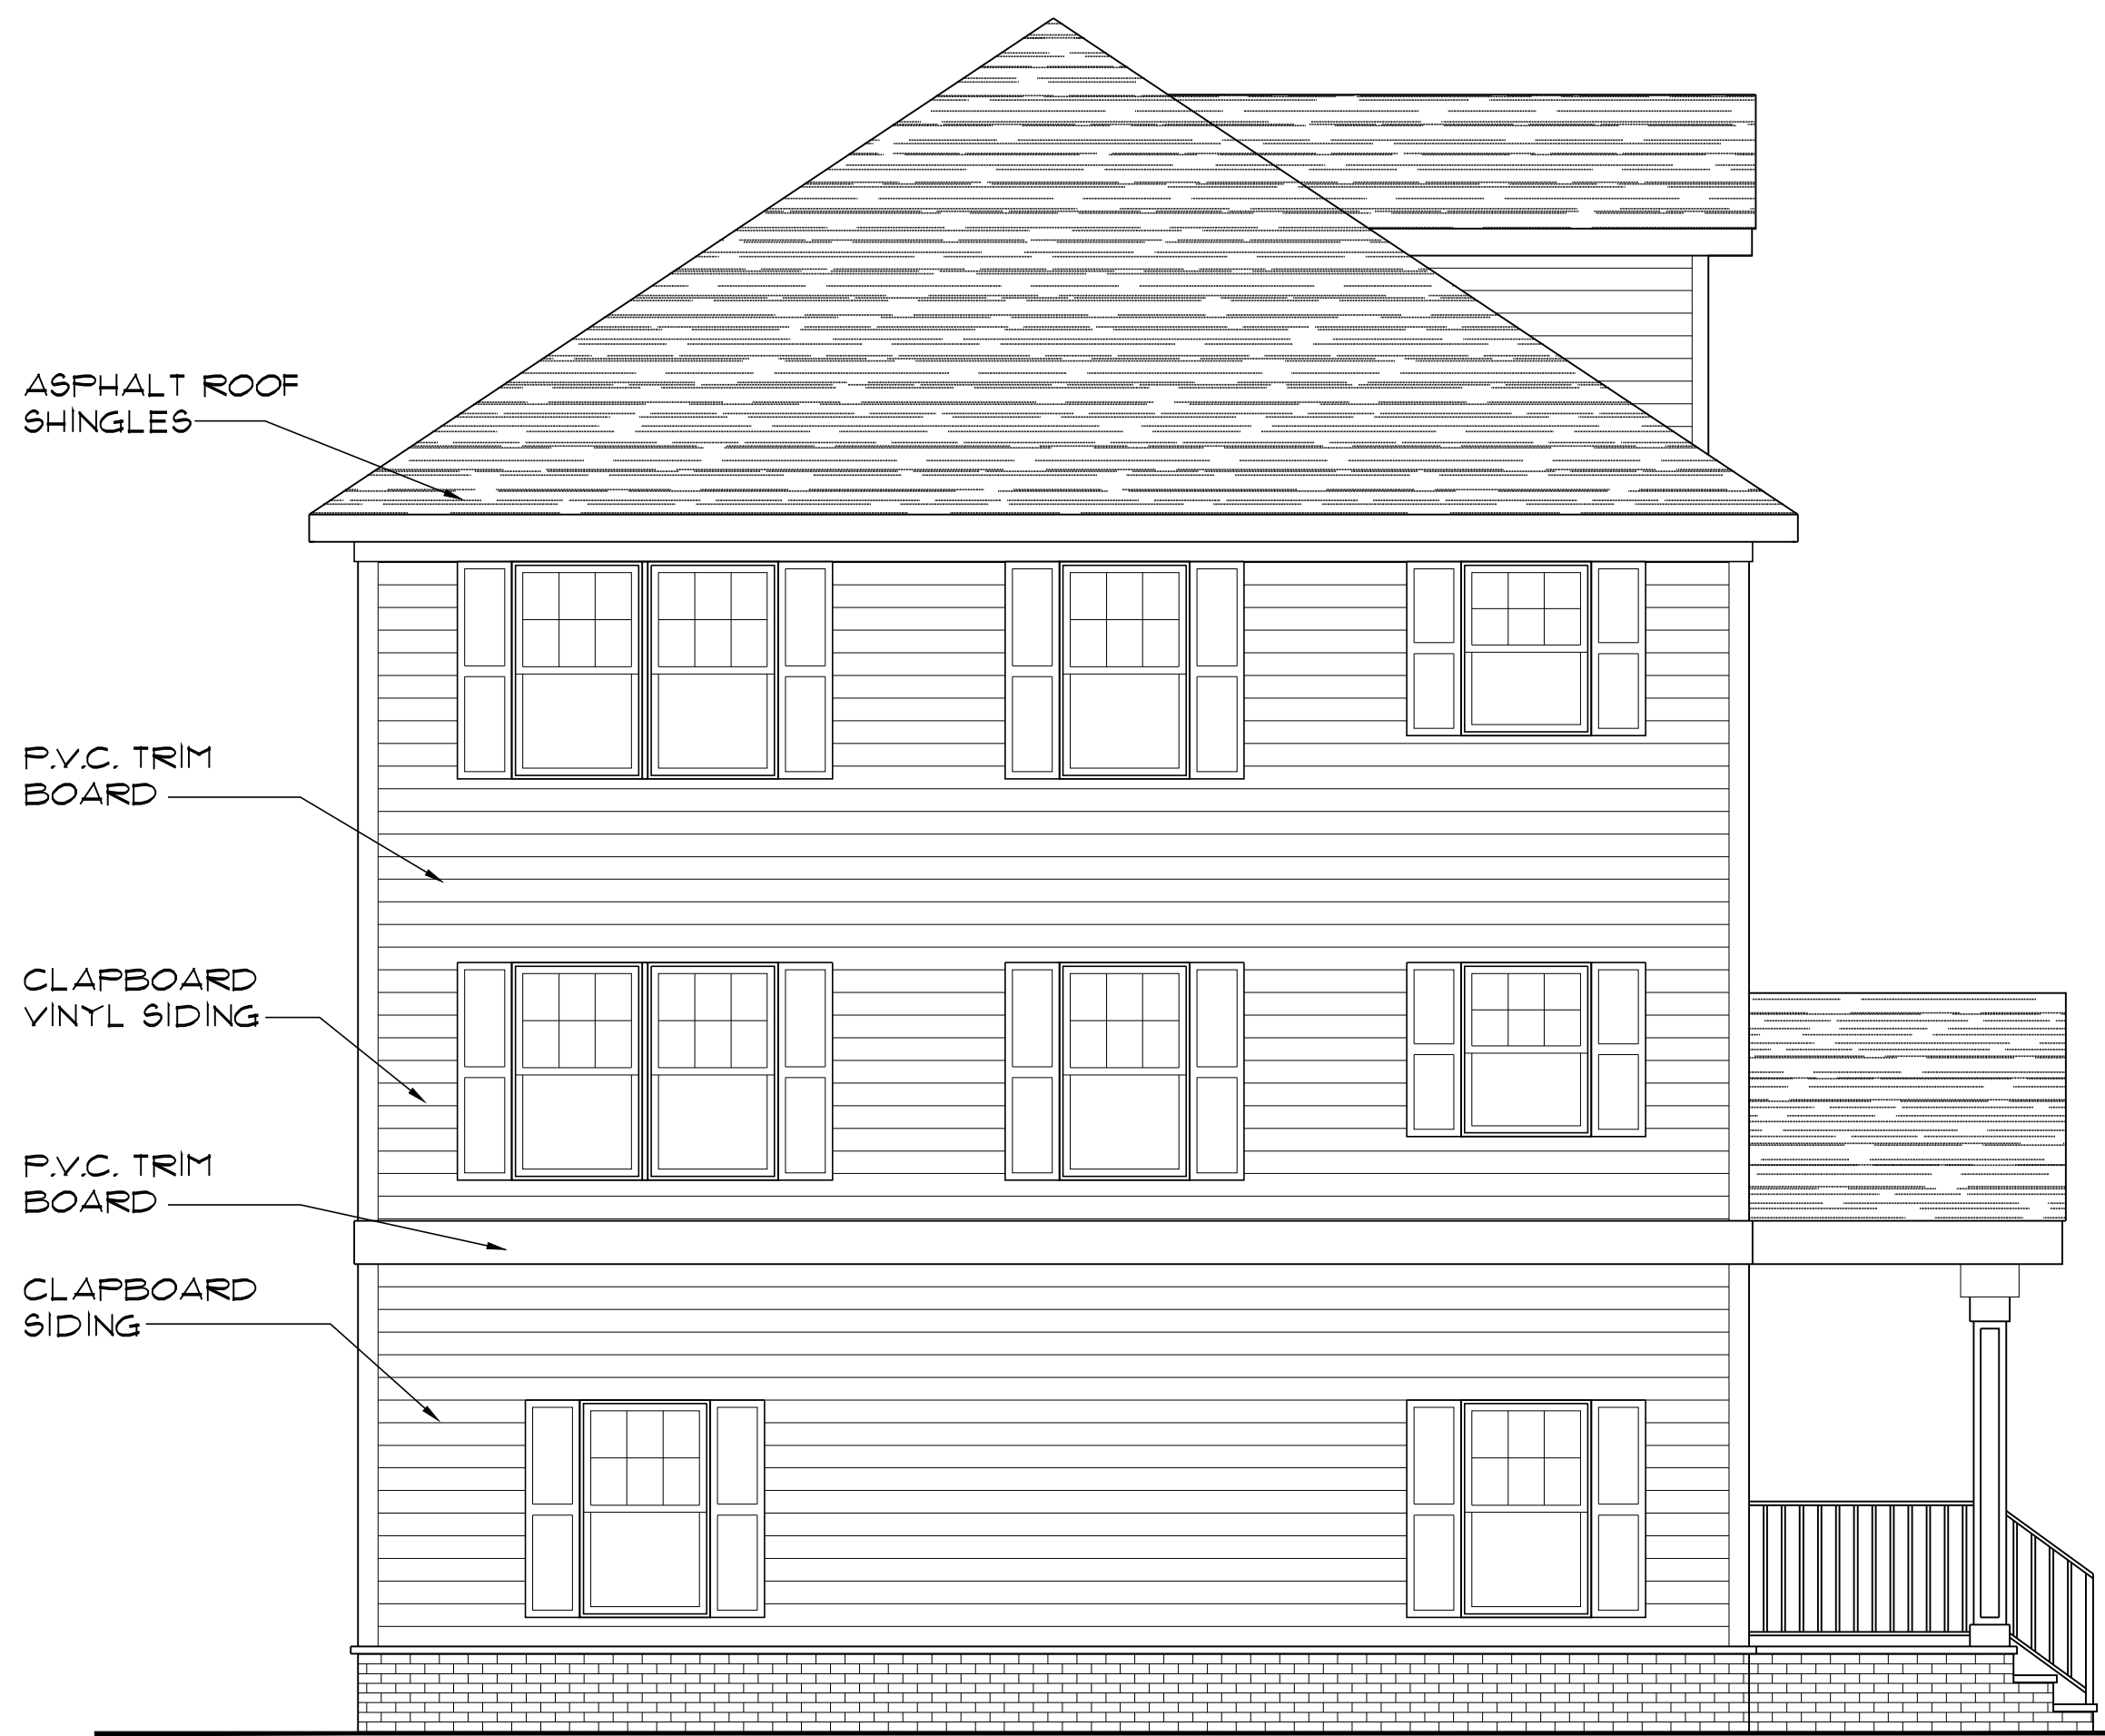

WEST THIRD ST. ELEVATION
SCALE: 1/4" = 1'-0"



GRAMMER DESIGNS, LLC
A Limited Liability Company
241 Maple Avenue, 2nd Floor
Red Bank, New Jersey 07701
New Jersey License No. 17604
Ken Grammer, AIA / NCARB, LEED-AP

Elevations

Proposed Residential & Retail Building:
Broad Street & West Third Street

Block: 60
Lot: 6

108 Broad Street
Borough of Keyport
Monmouth County, New Jersey

DATE	REVISION	NUMBER	NORTH

Zoning

A-2.0

12.16.19 19-74

NOT FOR CONSTRUCTION