



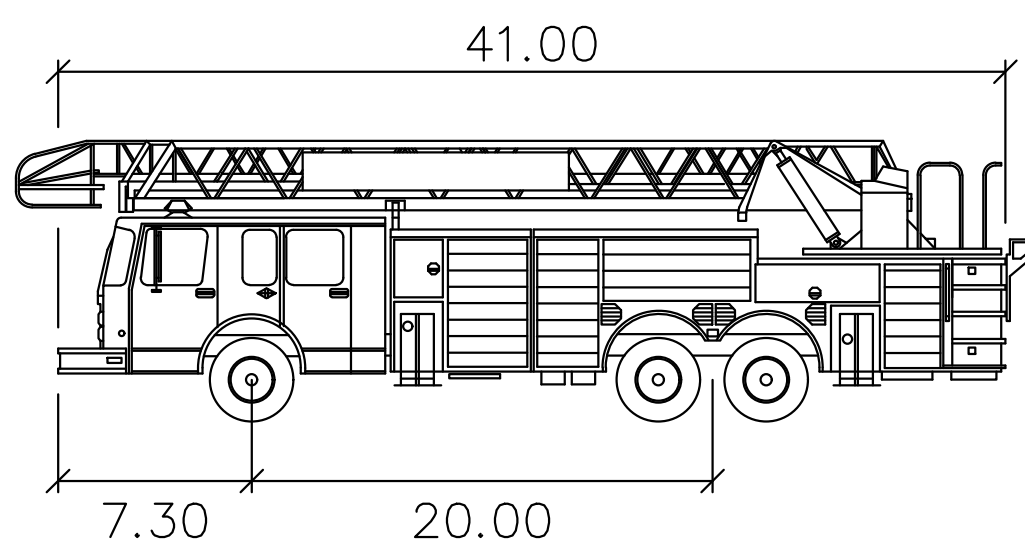


Firetruck	feet
Width	: 8.00
Track	: 8.00
Lock to Lock Time	: 6.0
Steering Angle	: 40.0



EXISTING BOUNDARY
EXISTING CURB
PROPOSED CURB
EXISTING BUILDING
PROPOSED BUILDING
PROPOSED SIGN
PROPOSED SETBACK
EXISTING FENCELINE
PROPOSED FENCELINE
100-YR WATER SURFACE ELEV.
BASIN BOTTOM
PROPOSED RETAINING WALL

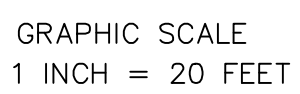

MidAtlantic
Engineering Partners, LLC

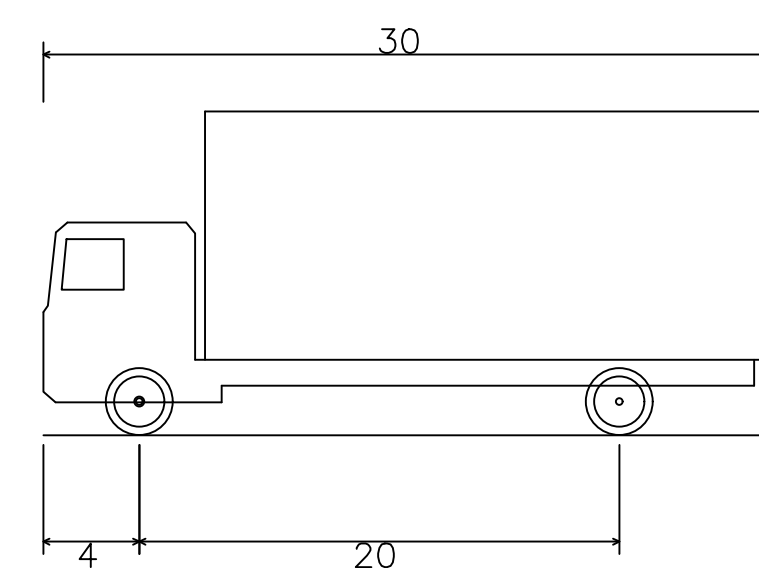

NOTE: SU-30 TRUCK UTILIZED TO MODEL THE MOVEMENT OF A FUEL TANKER DELIVERY TRUCK

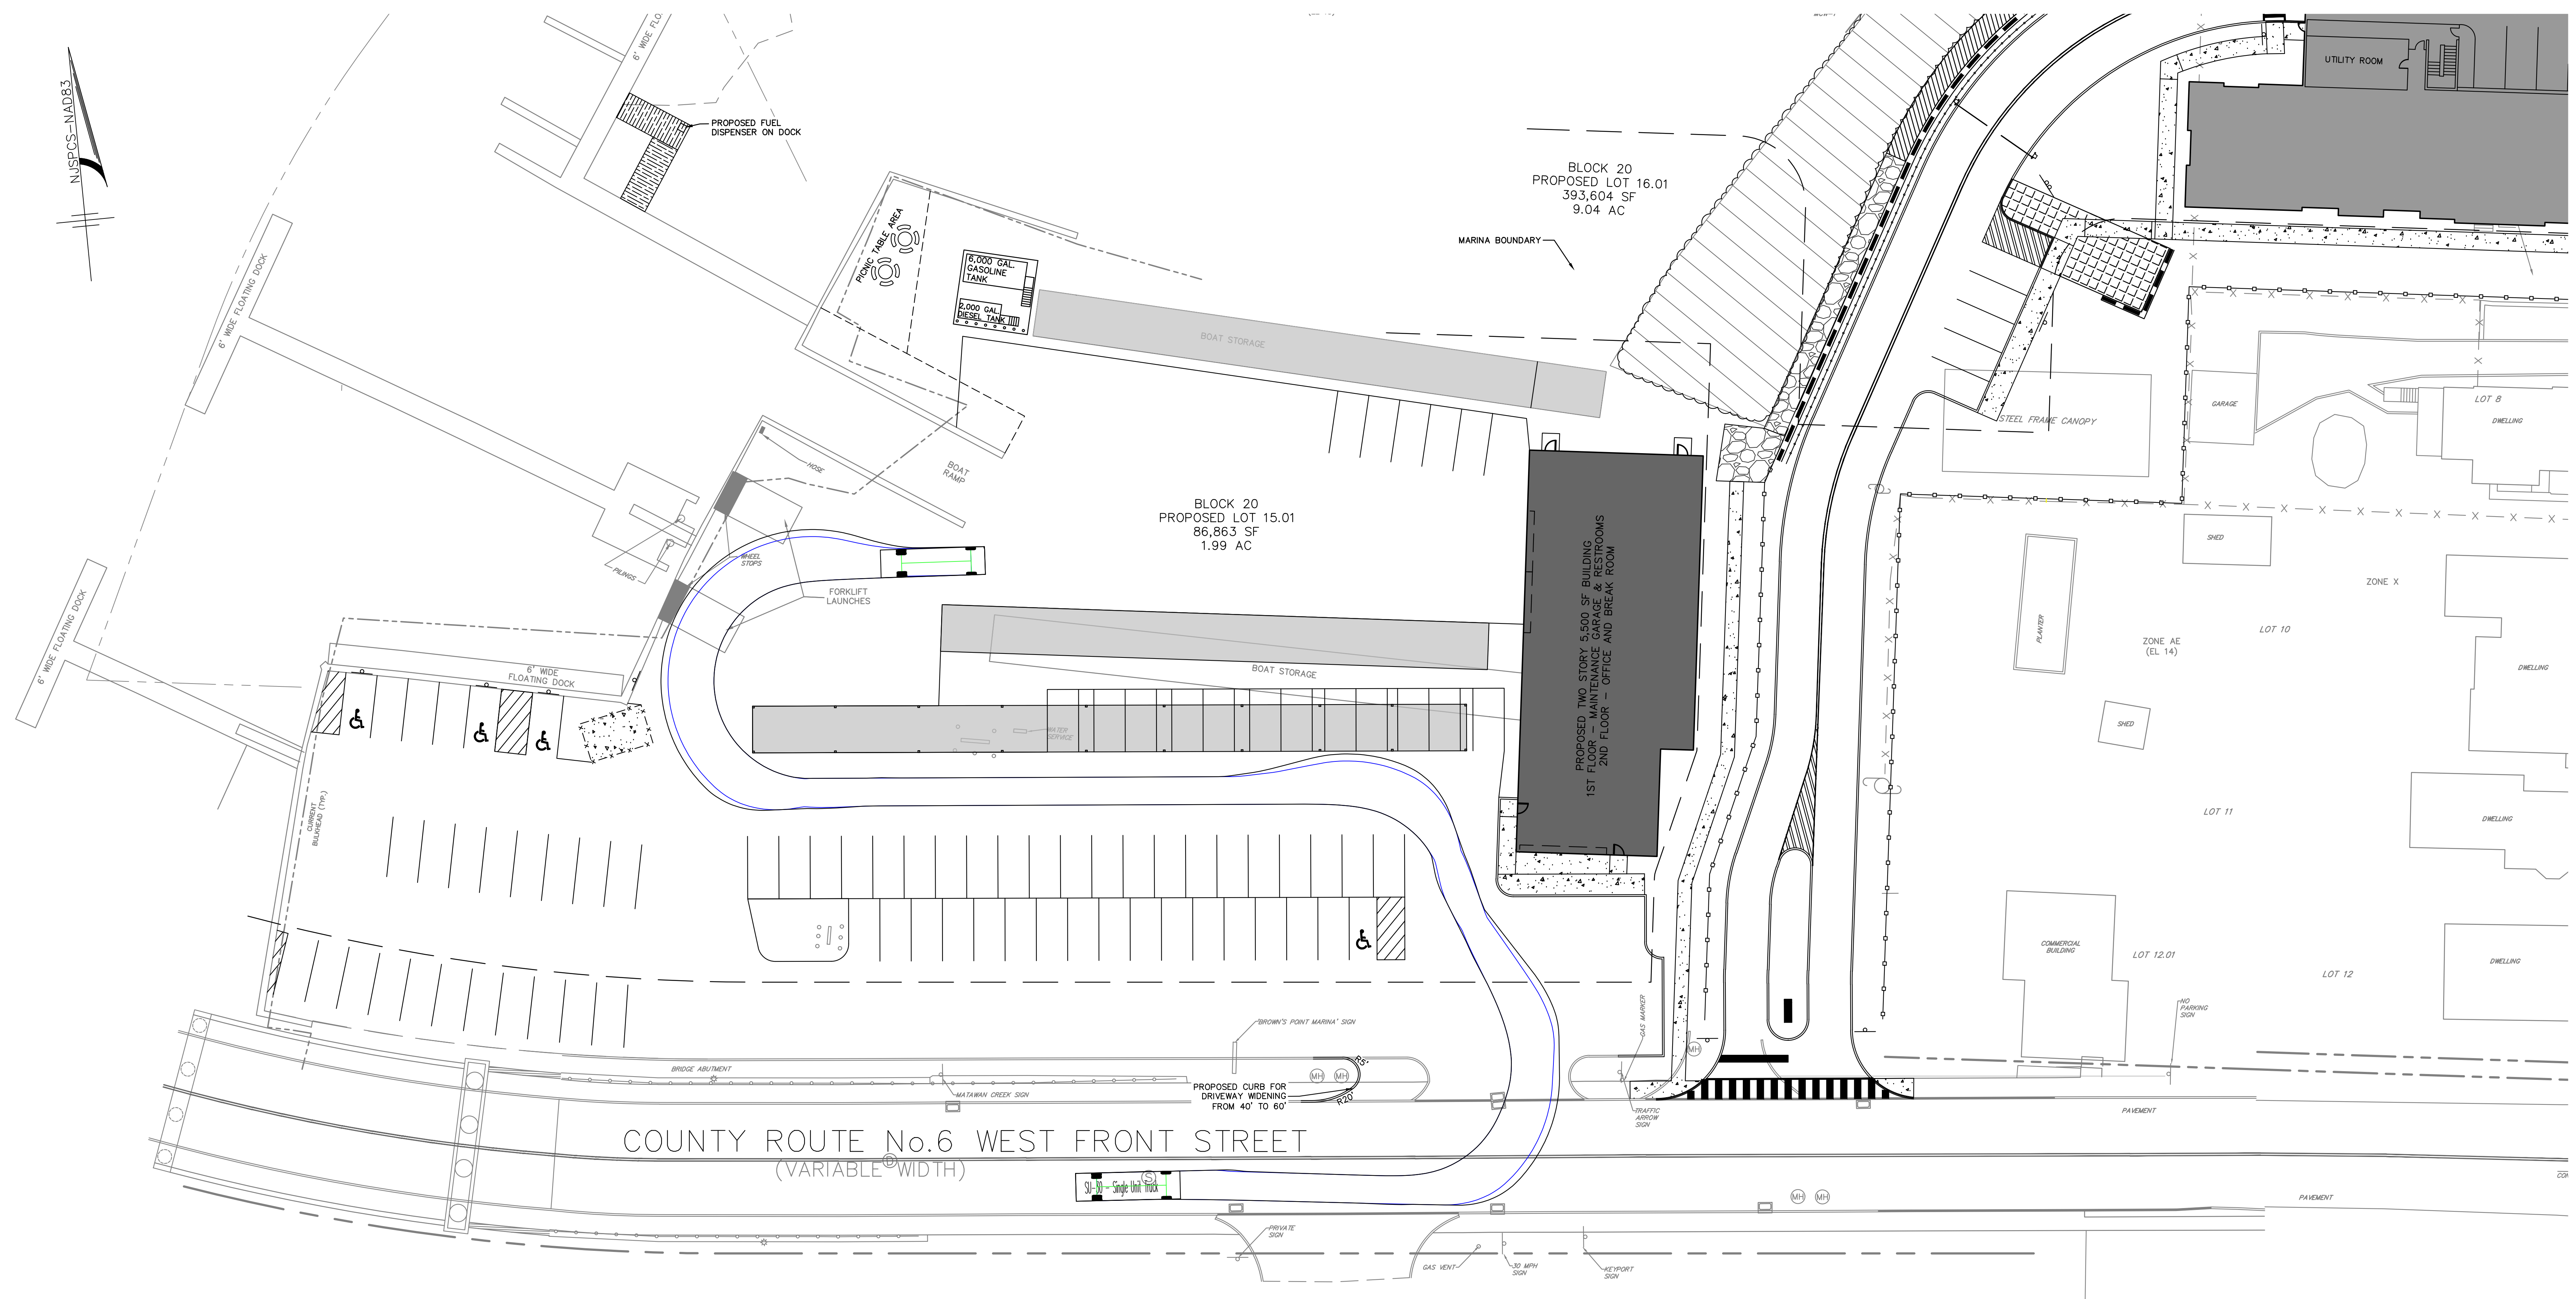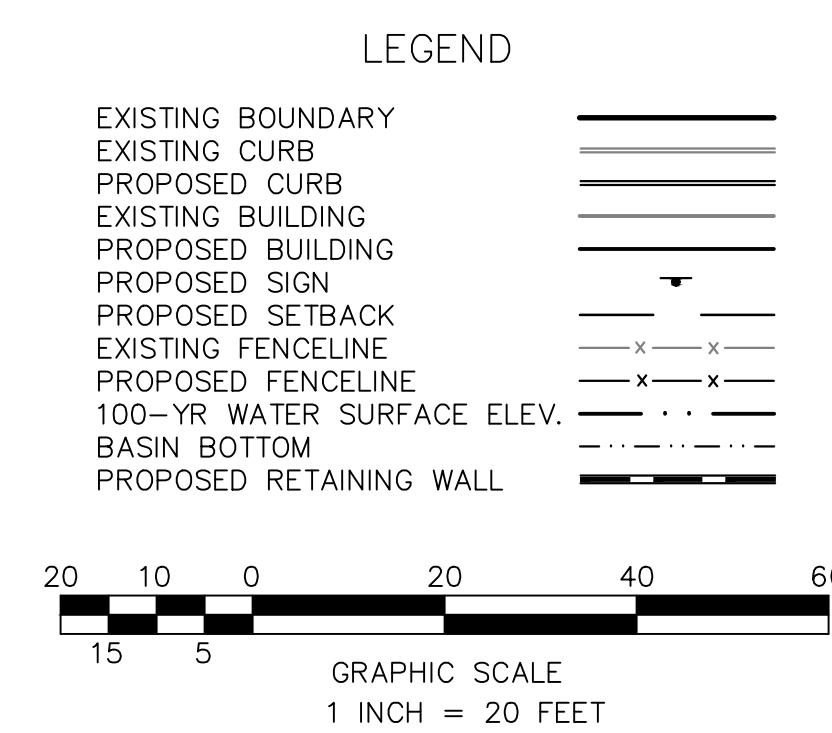

PRELIMINARY/FINAL MAJOR SITE PLAN
BROWN'S POINT MARINA
BLOCK 20; LOTS 9, 11.01, 13, 14 & 14.01
TURNING TEMPLATE - SU-30 1

MidAtlantic
Engineering Partners, LLC


Certificate of Authorization No. 24/C28/284/000

LOUIS, Zwargen P.E.
Matthew J. Rasmussen P.E.

PE No. GE0426500
PE No. GE0426500


Gallopney, PSC Contingent
5 Commerce Way, Suite 200
Harrison, NJ 08061

	DRAWN BY:	CHECKED BY:	RELEASED BY:
	END	MVM	LLZ
	DATE:	HORIZONTAL SCALE:	VERTICAL SCALE:
	05/17/21	1" = 20'	N/A
	PROJECT No.		
	MGP-191		
	DRAWING NAME:		
	87-Turnins Placeno		

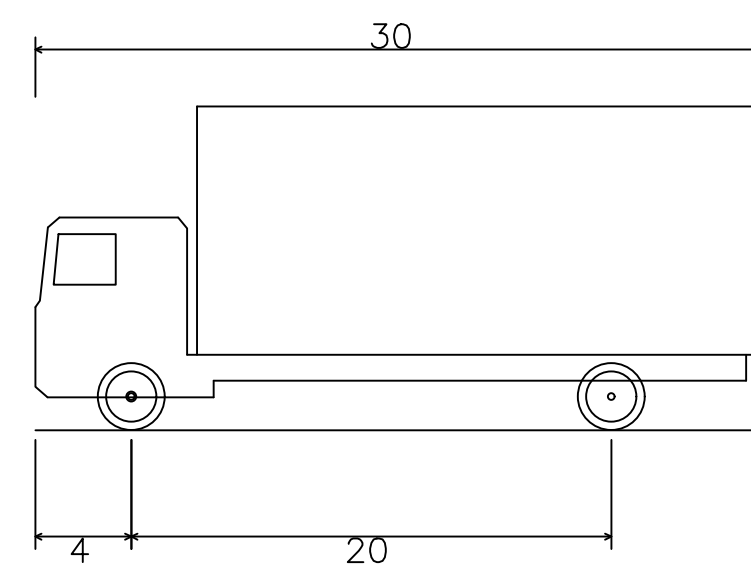

LEGEND

EXISTING BOUNDARY	
EXISTING CURB	
PROPOSED CURB	
EXISTING BUILDING	
PROPOSED BUILDING	
PROPOSED SIGN	
PROPOSED SETBACK	
EXISTING FENCELINE	
PROPOSED FENCELINE	
100' W. WATER SURFACE ELEV.	
BASIN BOTTOM	
PROPOSED RETAINING WALL	

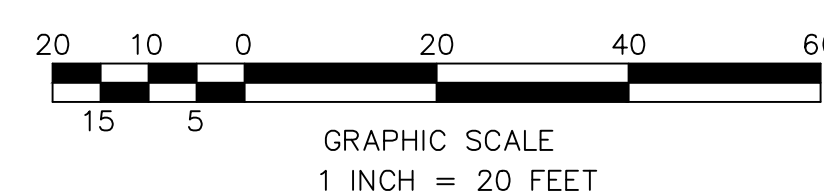

MidAtlantic
Engineering Partners, LLC

60° 00' 00" N
80° 00' 00" W

Certificate of Authorization No. 240328 (4/1/2010)

Lois L. Zacher / P.E.	FE No. CE0429000
Matthew J. Rehrman / P.E.	FE No. GE0442000
William J. Parrell / P.E.	FE No. GE04753000

Gateway 195 Centre
Suite 200
Harrisburg, PA 17101
610.991.1400