


REFERENCES


- "MINOR SUBDIVISION OF LOTS 13, 14 & 15 BLOCK 99," by Peter P. Bennett III, dated Aug. 31, 2018, last revised March 20, 2021, & filed in M.C.C.O. on Oct. 19, 2021, in Case 323-05.
- "Osborn Subdivision, Keyport, N.J., Amended Map Made by Richard Heuser, C.E., Keyport, N.J.," filed in M.C.C.O. on Sept. 1, 1910, in Case 57-12.

NOTES

- UNDERGROUND UTILITIES AND/OR SUBSURFACE IMPROVEMENTS HAVE NOT BEEN LOCATED FOR THIS SURVEY.
- THIS SURVEY IS SUBJECT TO SUCH STATE OF FACTS AS A CURRENT, ACCURATE TITLE SEARCH MAY DISCLOSE.
- ELEVATIONS SHOWN HEREON ARE BASED ON REF. 1.

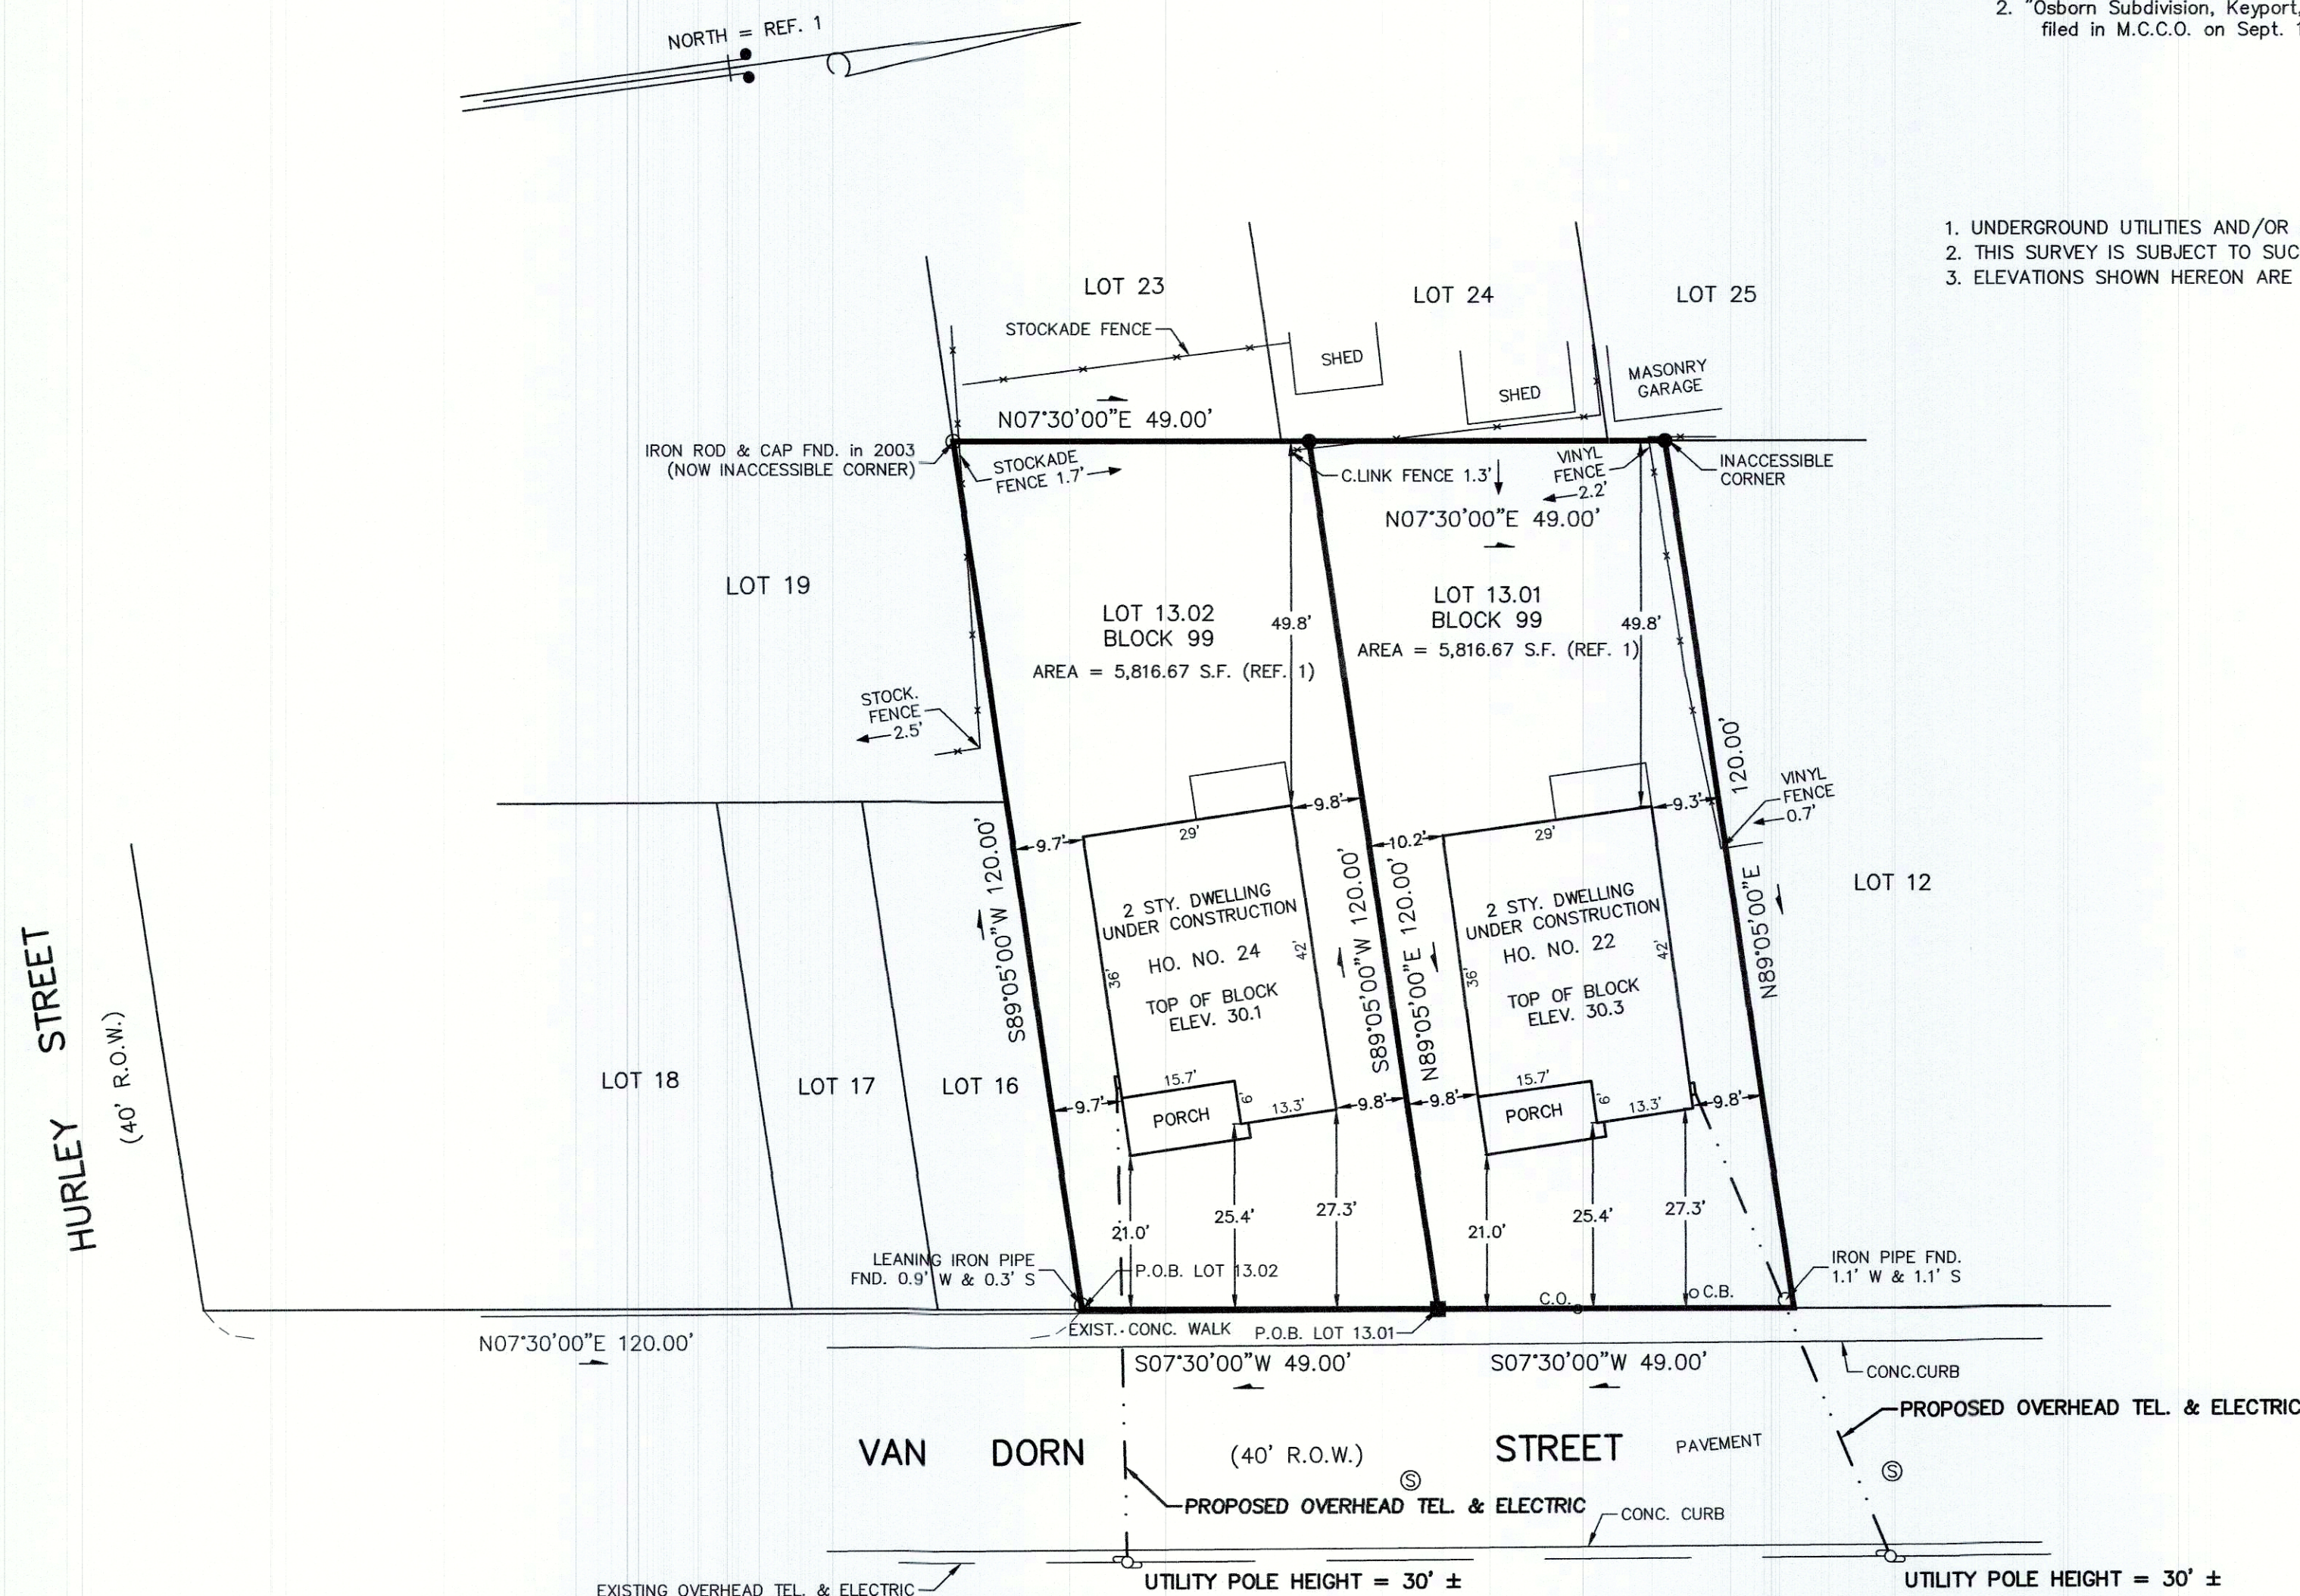

- ## LEGEND
- EXISTING UTILITY POLE
 - EXISTING SANITARY SEWER MANHOLE
 - "CAPPED IRON BAR TO BE SET" = REF. 1
 - "CONC. MONUMENT TO BE SET" = REF. 1

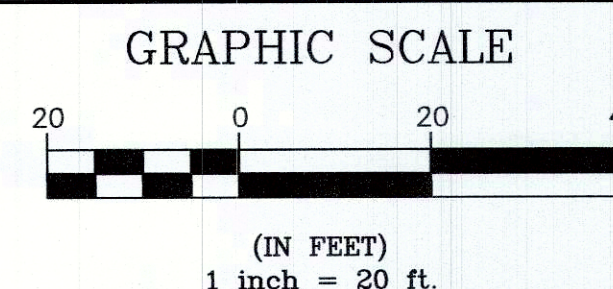

OVERHEAD ELECTRIC PLAN
for
LOTS 13.01 & 13.02, BLOCK 99, TAX MAP
situate in
KEYPORT BOROUGH, MONMOUTH COUNTY, NEW JERSEY
Scale: 1" = 20'

RICHARD KARL HEUSER, P.E. & L.S.
Professional Engineer & Land Surveyor
N.J. Lic. No. 17776

Date: April 26, 2023

RICHARD K. HEUSER, P.C.
- Land Surveying -
- Engineering -
- Planning -
307 Main Street
Matawan, N.J. 07747
732-566-0850
FILE 8902 DWG 89020HE

REVISIONS

NO.	DATE	DESCRIPTION