
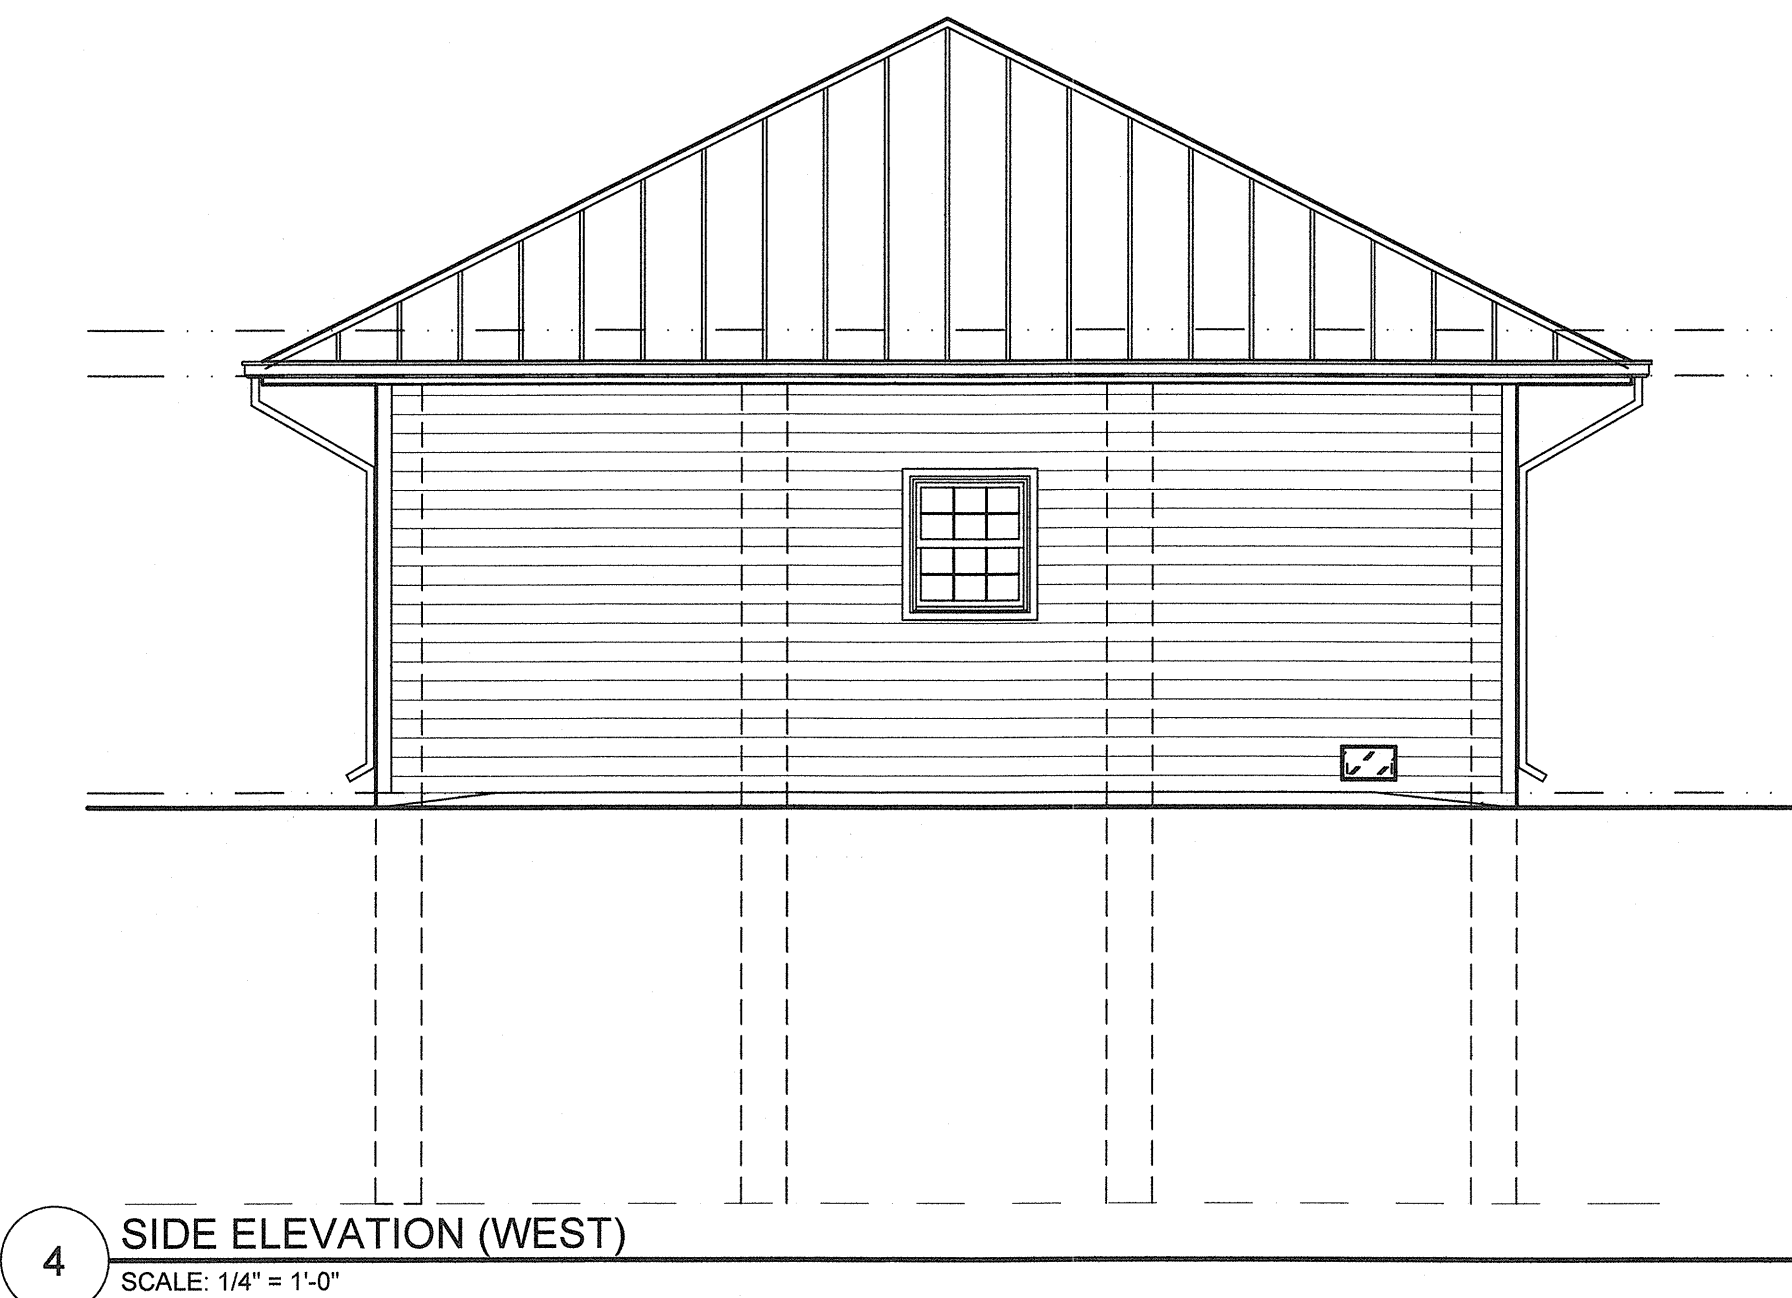
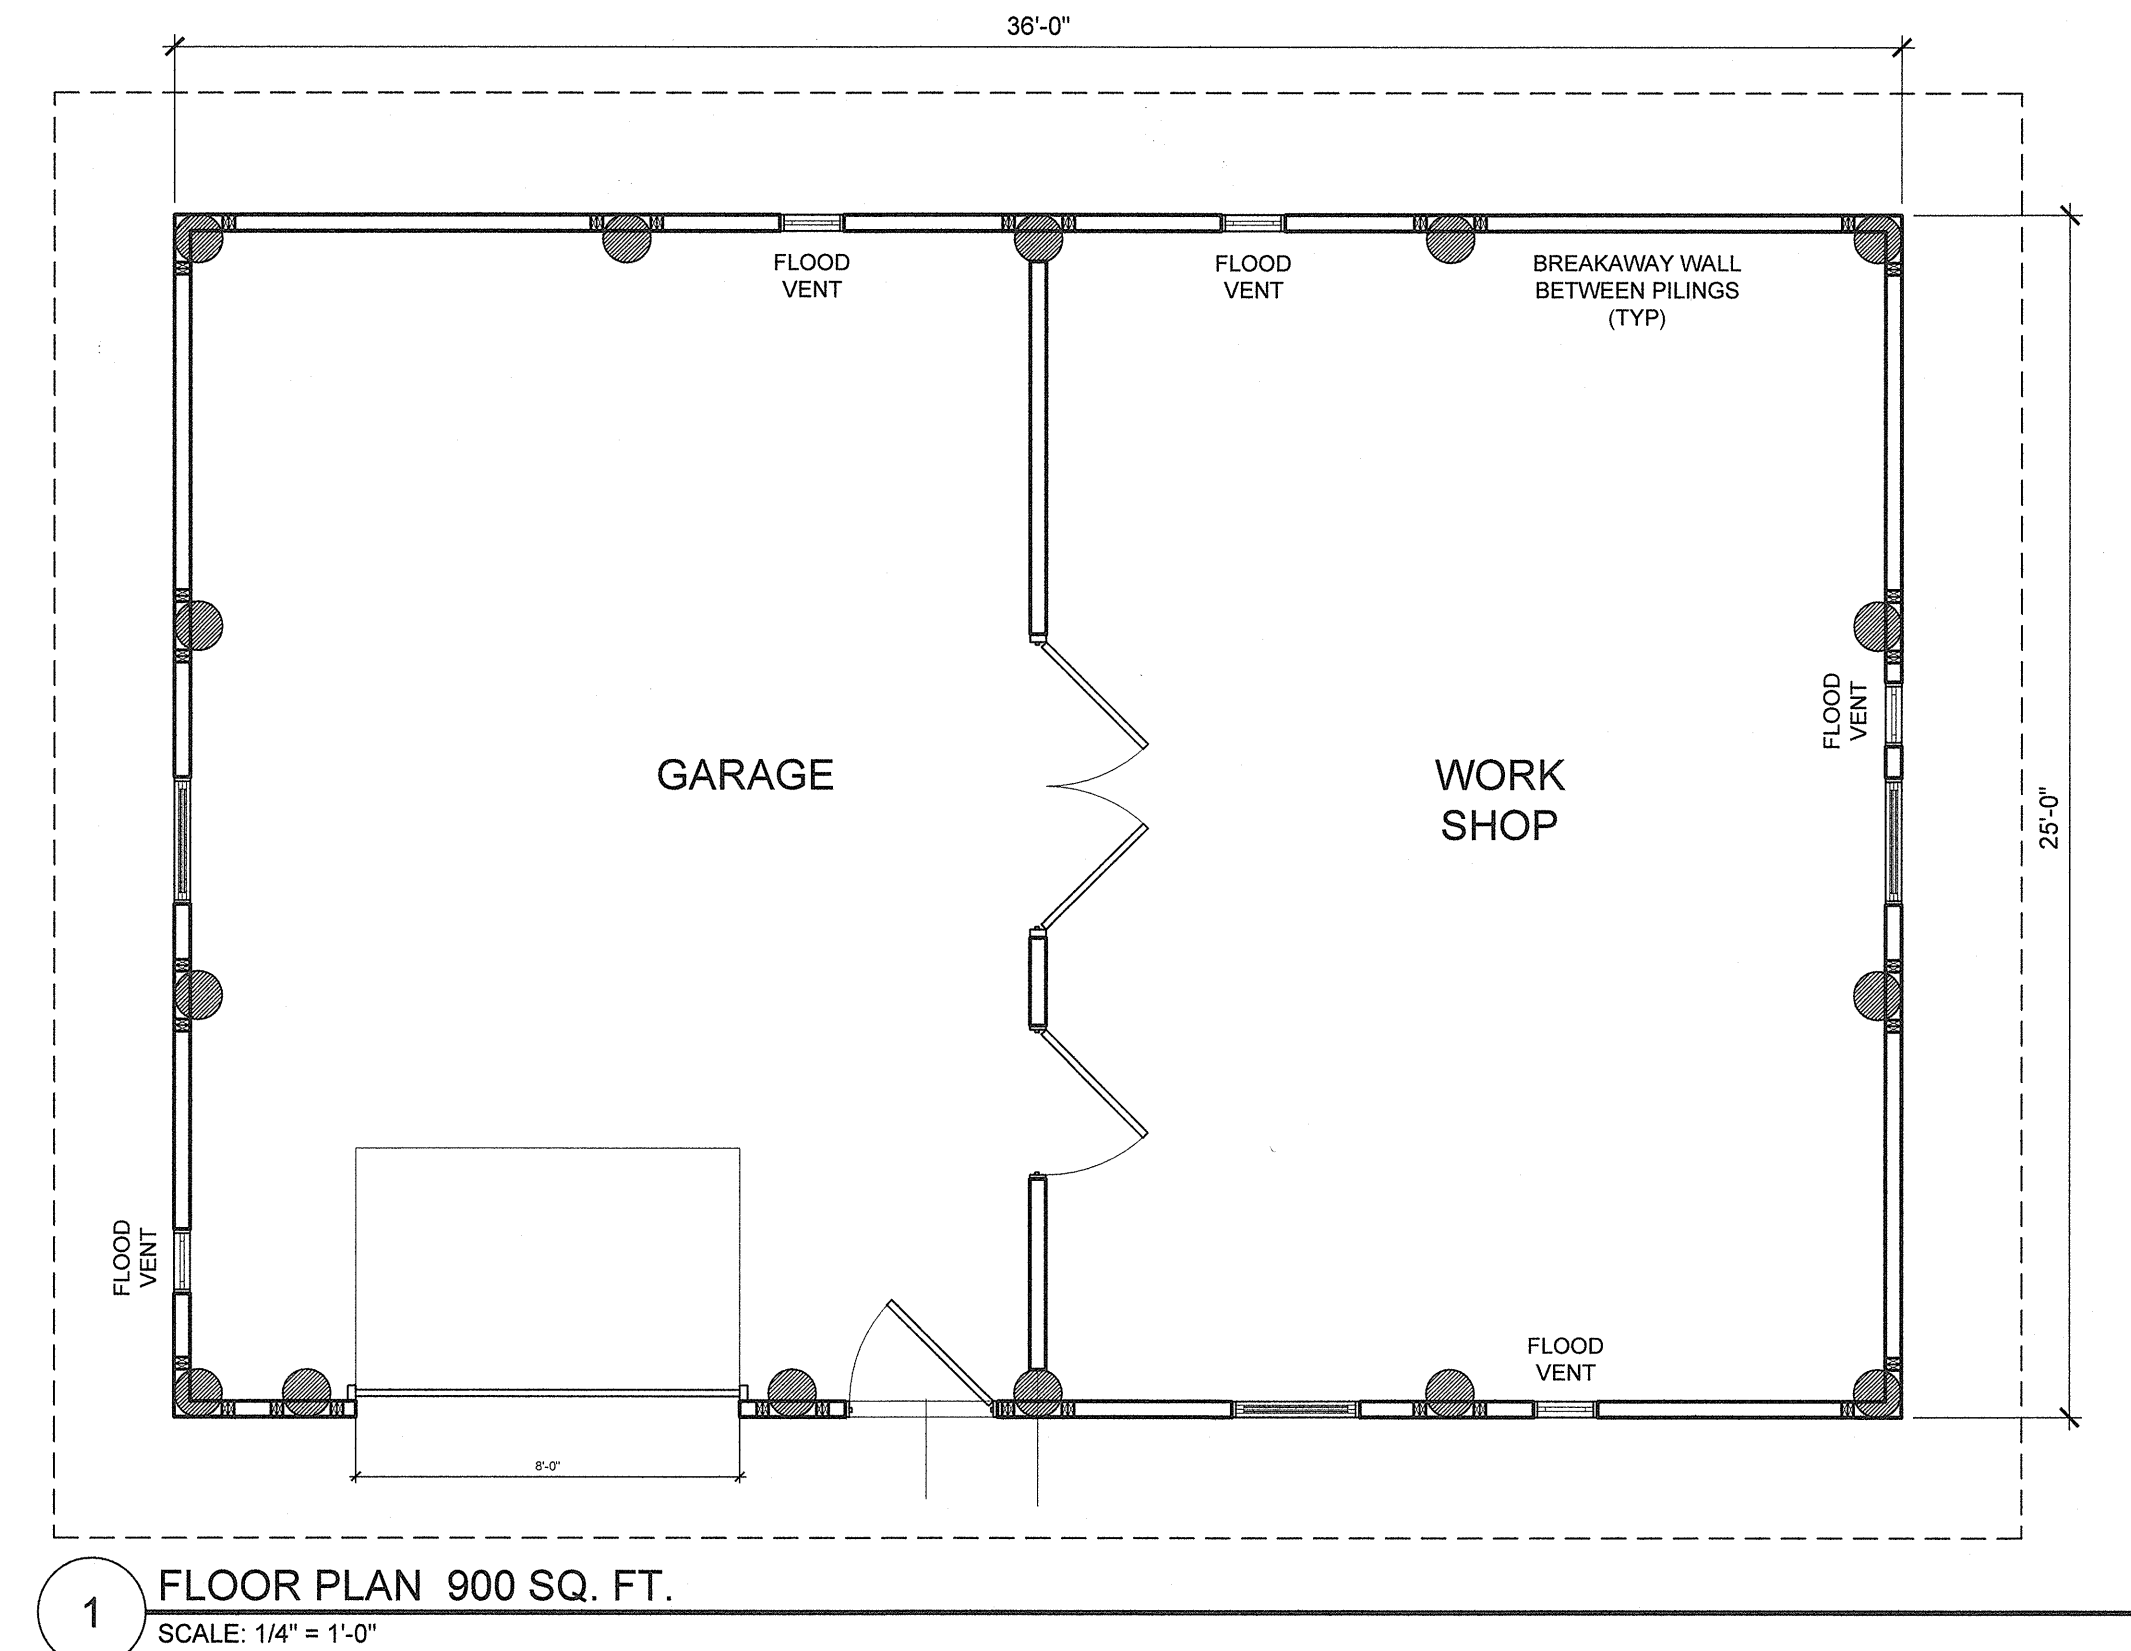


WORK SHOP AT OYSTER BAY APARTMENTS

50 BEERS STREET
KEYPORT, NEW JERSEY 07735

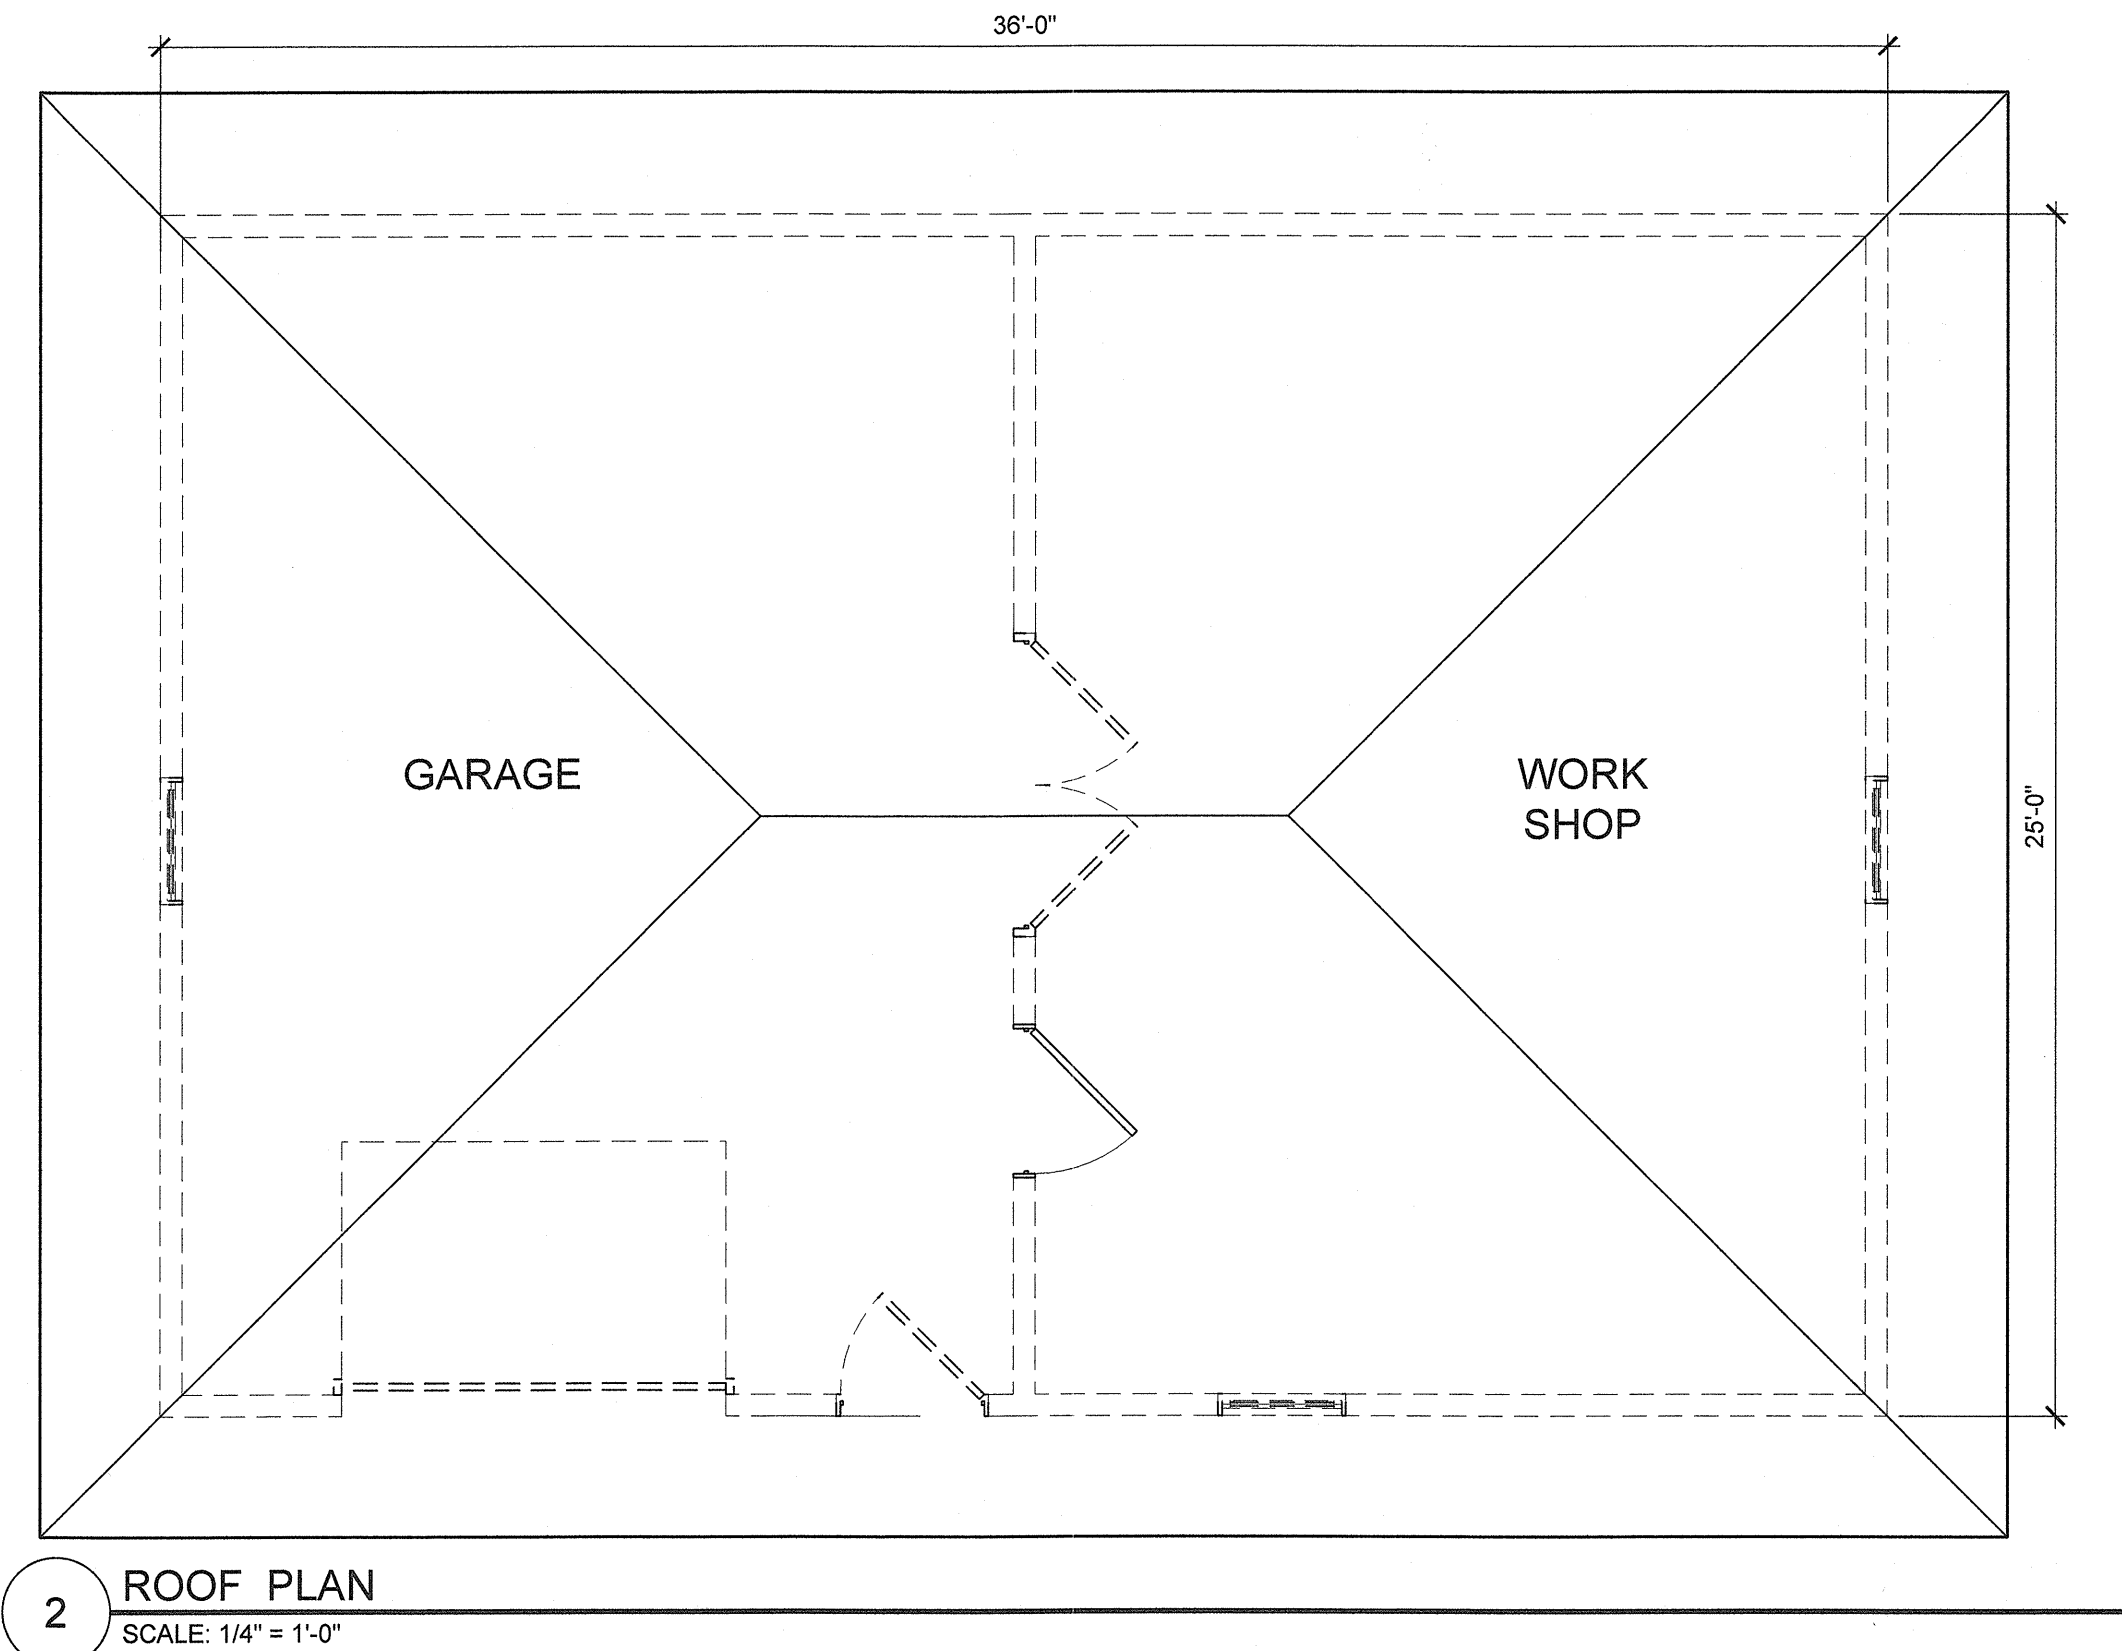

38 Lakeside Drive/P.O. Box 222
Farmingdale, New Jersey 07727
Phone: 732-292-9300
Cell: 732-299-7349
Email : jpurvis@purvis-architect.com

JACK A. PURVIS, AIA
ARCHITECT

JOB #: 2102
DATE: 04.01.2022; PILING REVISION 03-04-23

Sk-1a

License Number - AL - 09562