
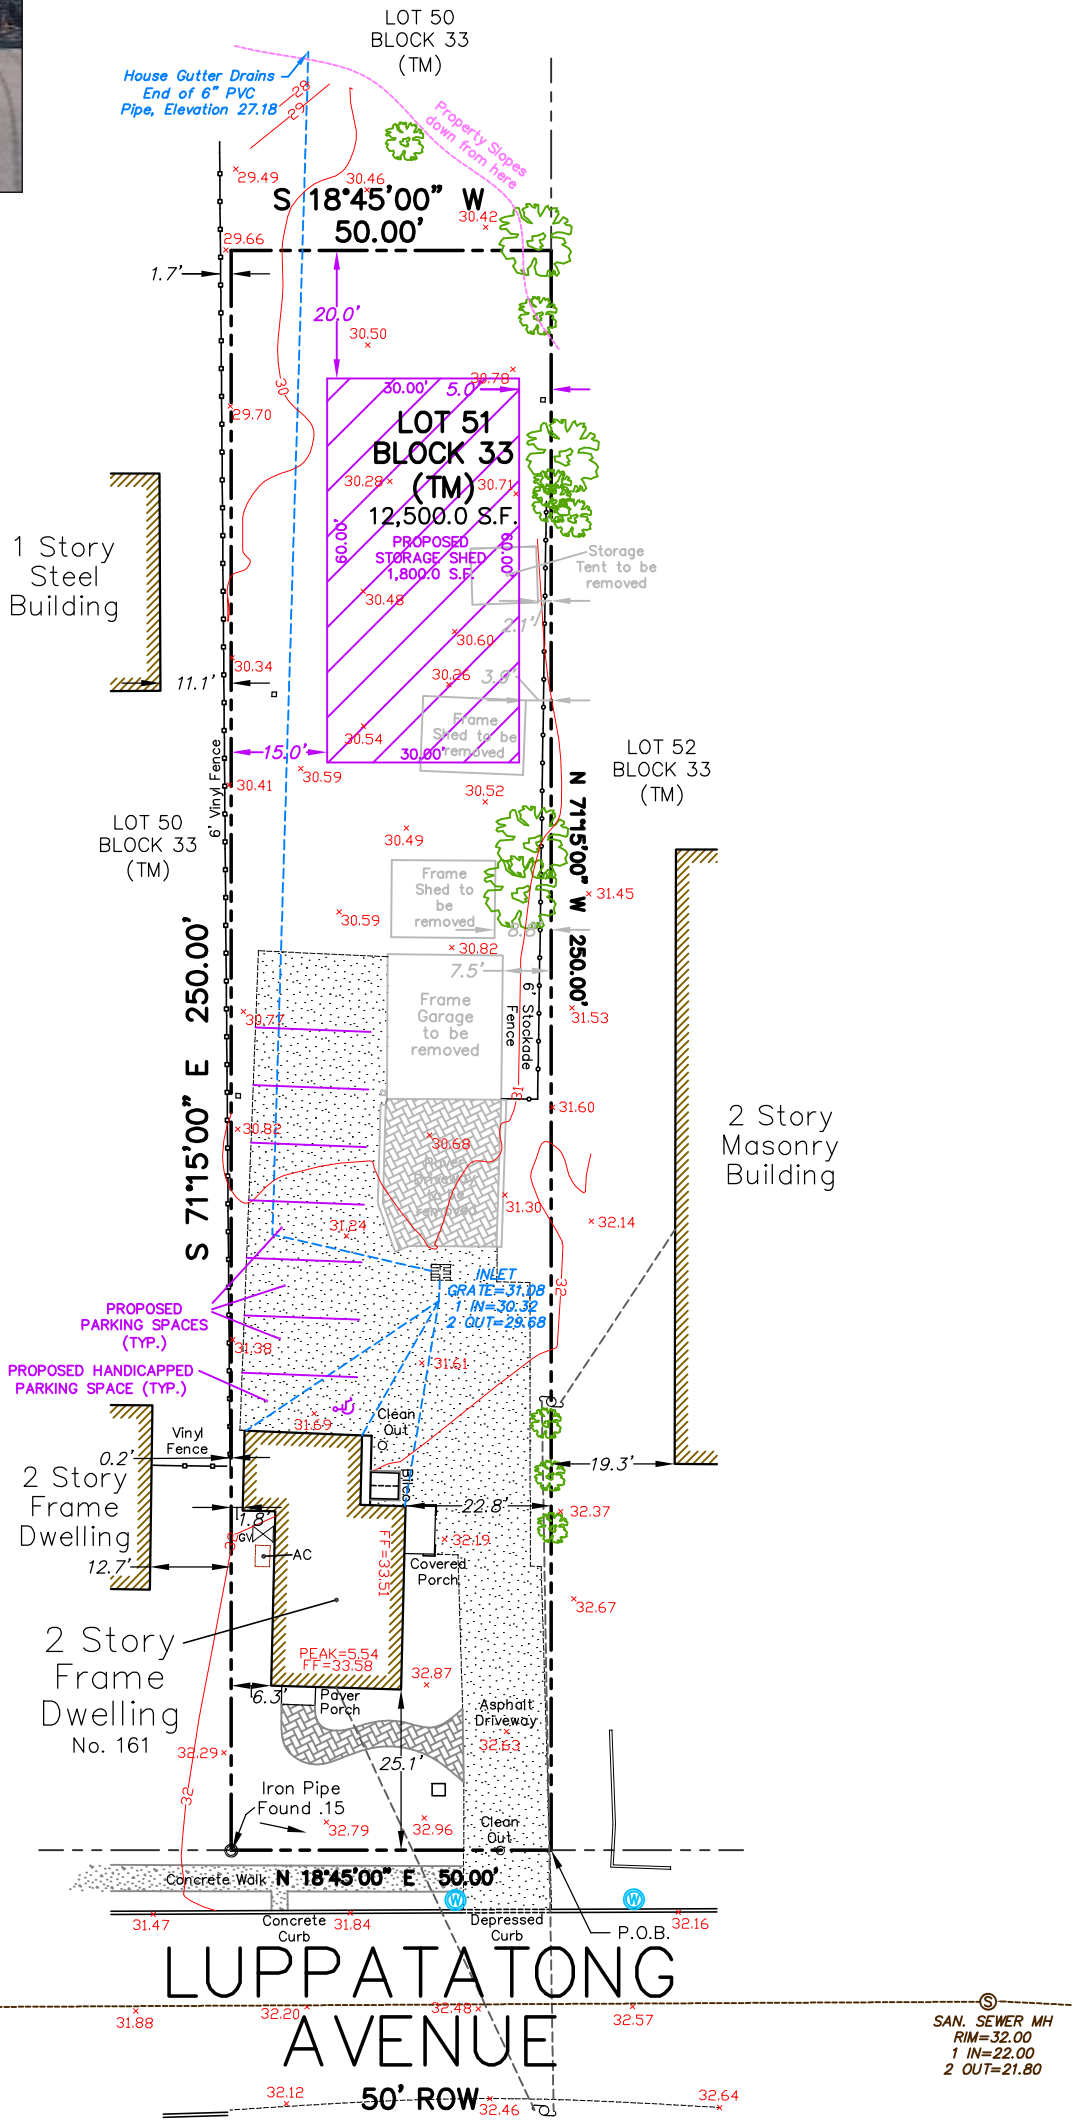


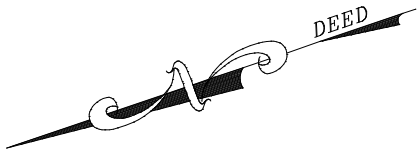

This survey certified to:
161 LUPPATATONG AVE, LLC

This survey references:
Deed Book 9491 Page 4429

Notes:
Field Survey Performed on 09/03/22
Subject to an accurate title search
Subject to documents of record
Survey performed without the benefit of a complete title search and subject to
municipal restrictions, easements of record and other facts that a title search
may disclose.

REVISED 10/18/2022 BY CMB: PROPOSED SHED AND PARKING SPACES

SURVEY OF PROPERTY					PROJECT NUMBER
Tax Lot 51 - Block 33					223180
161 Luppata Tong Avenue, Borough of Keyport					REFERENCE NUMBER
Monmouth County, New Jersey					-
FIELD:	DWN BY:	CHECKED:	DATE	SCALE	
JRS	JES	JSG	09/06/22	1"=30'	

Lakeland
Surveying

4 West Main Street | Rockaway | NJ | Ph: (973) 625-5670 | Fx: (973) 625-4121
www.LakelandSurveying.com

Certificate of Authorization
#24GA28090000

Marc J. Cifone
PROFESSIONAL LAND SURVEYOR

Jeffrey S. Grunn
PROFESSIONAL LAND SURVEYOR

Marc J. Cifone N.J. P.L.S. LIC. No. 24GS04132900
Jeffrey S. Grunn N.J. P.L.S. LIC. No. 24GS04339900

A written Waiver and Direction Not to Set Corner Markers has been obtained from the ultimate user pursuant to P.L.2003, c.14 (C45:8-36.3) and N.J.A.C. 13:40-5.1 (d).