


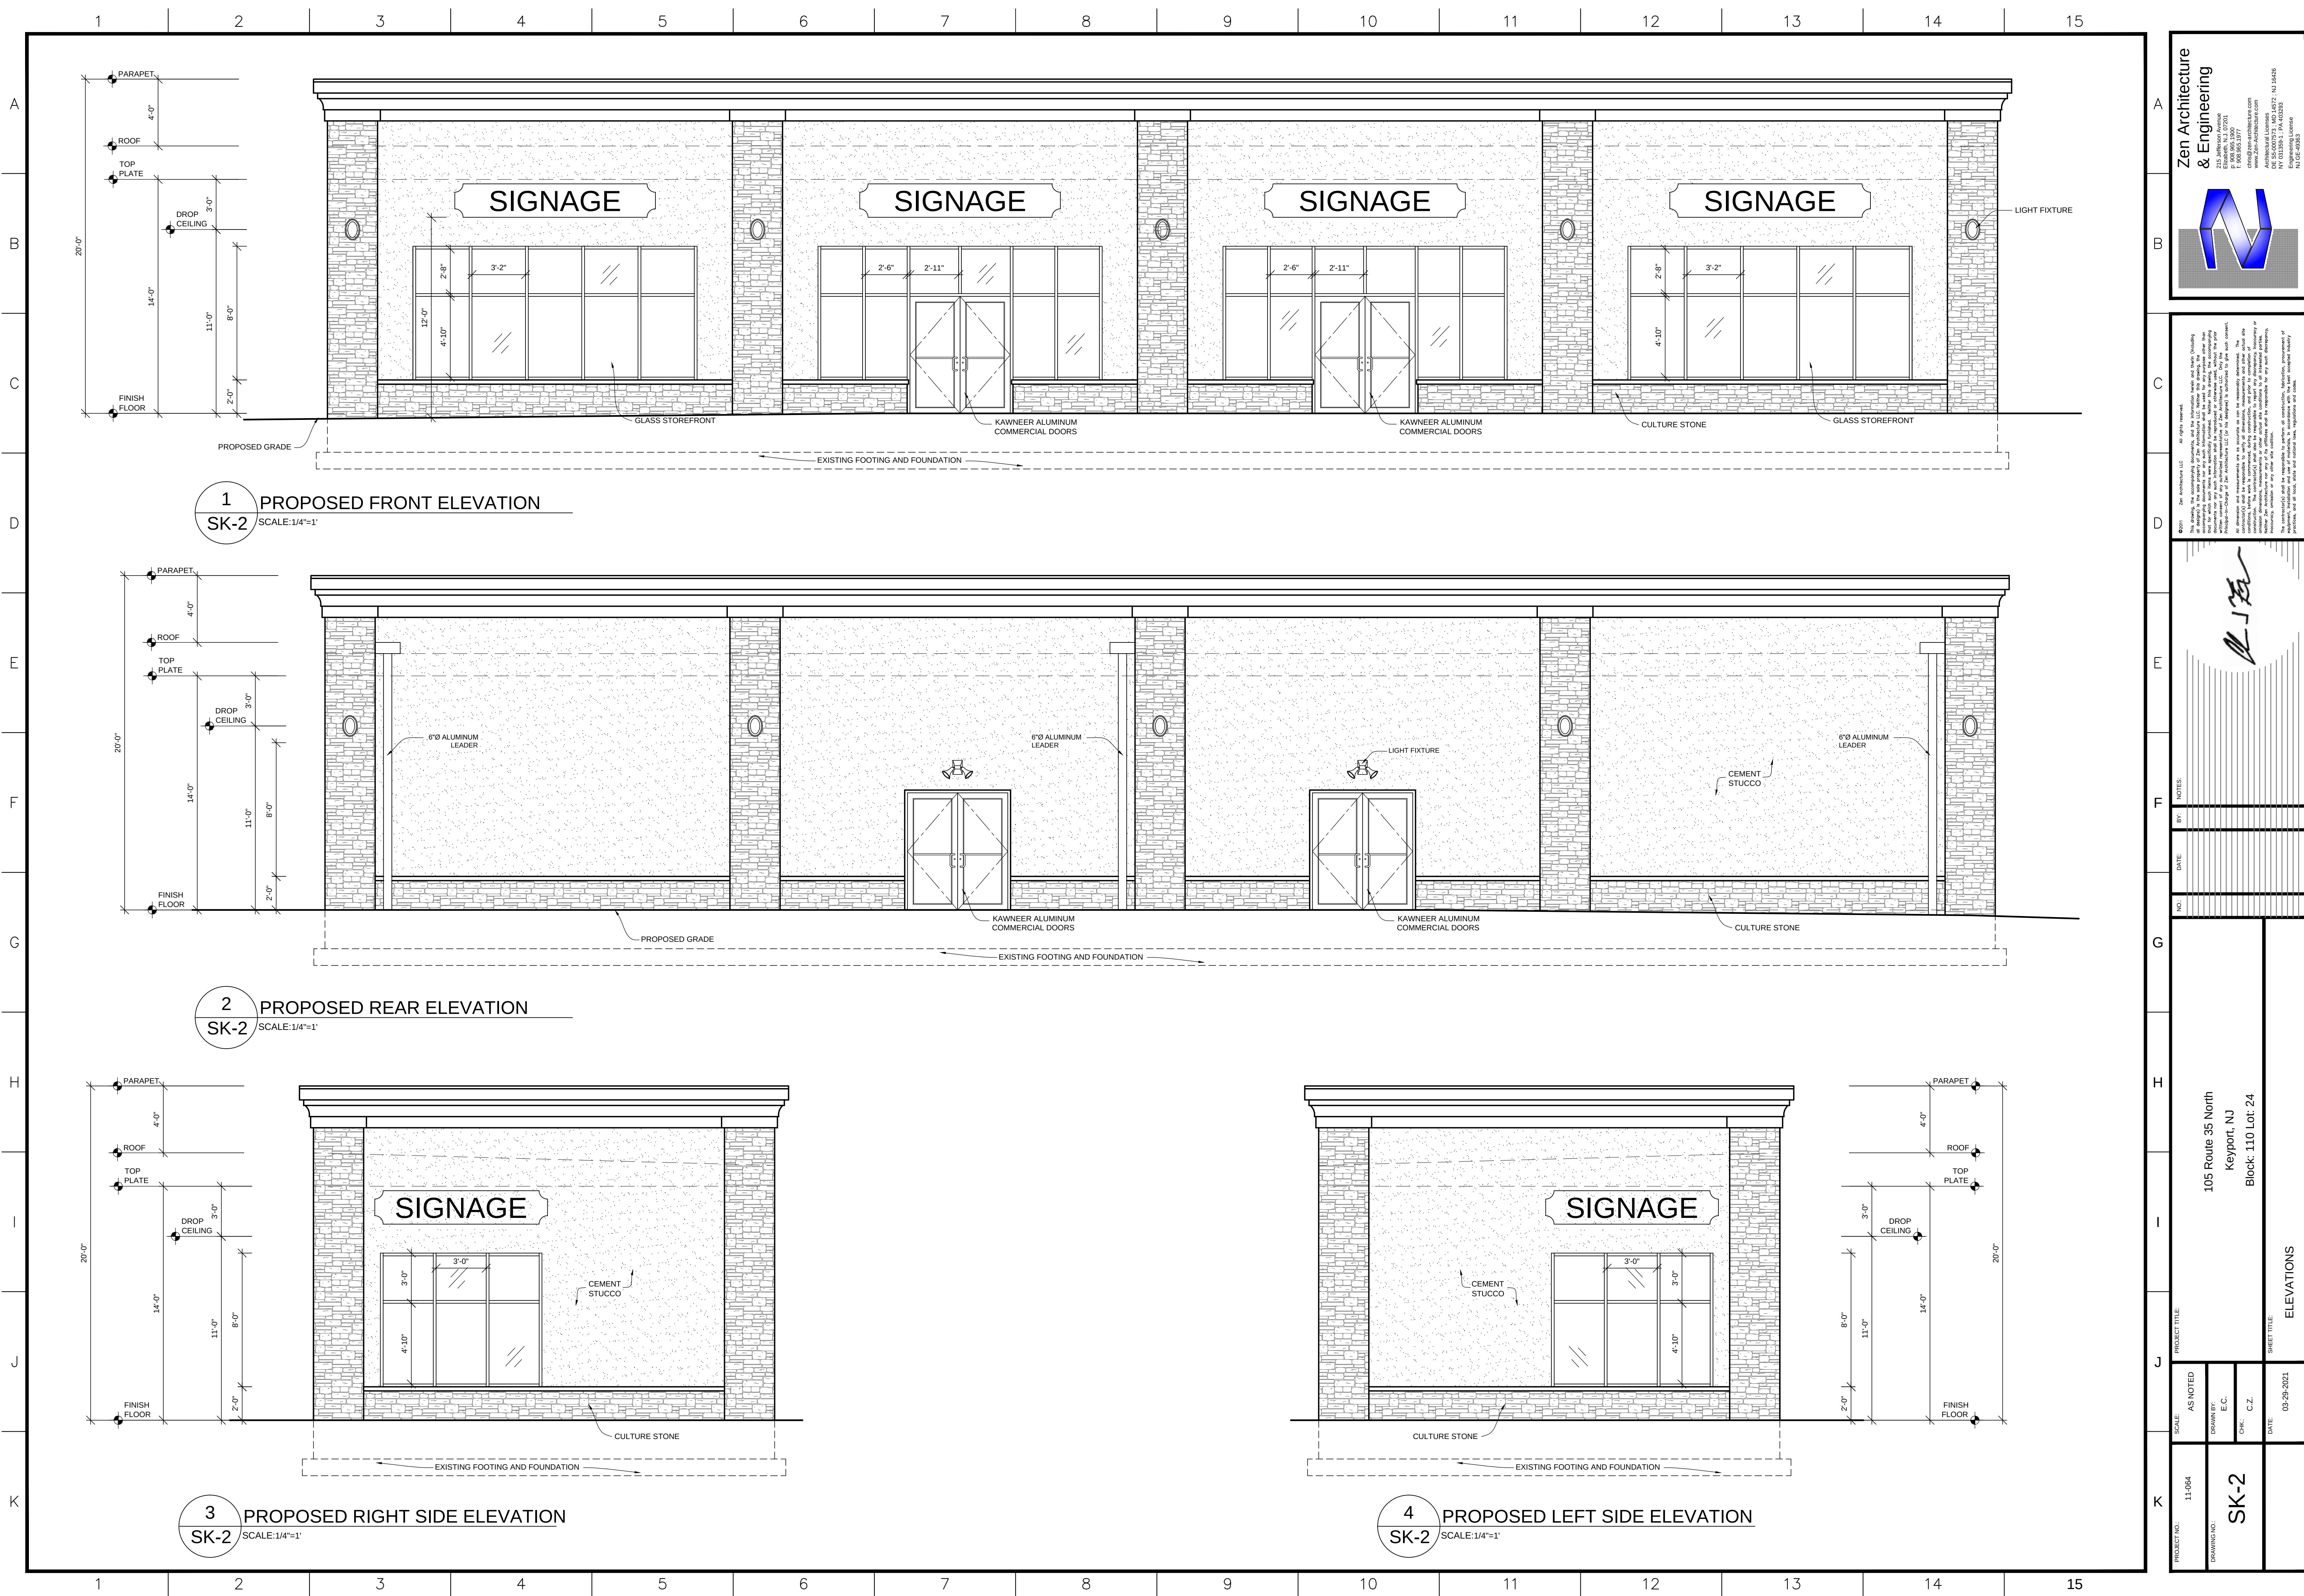

Zen Architecture & Engineering


NOTES:
















PROJECT NO: 11-064

DRAWING NO: SK-2

SCALE: AS NOTED

DRAWN BY: E.C.

CHK: C.Z.

DATE: 03-29-2021

PROJECT TITLE: 105 Route 35 North
Keyport, NJ
Block: 110 Lot: 24

SHEET TITLE: ELEVATIONS

