
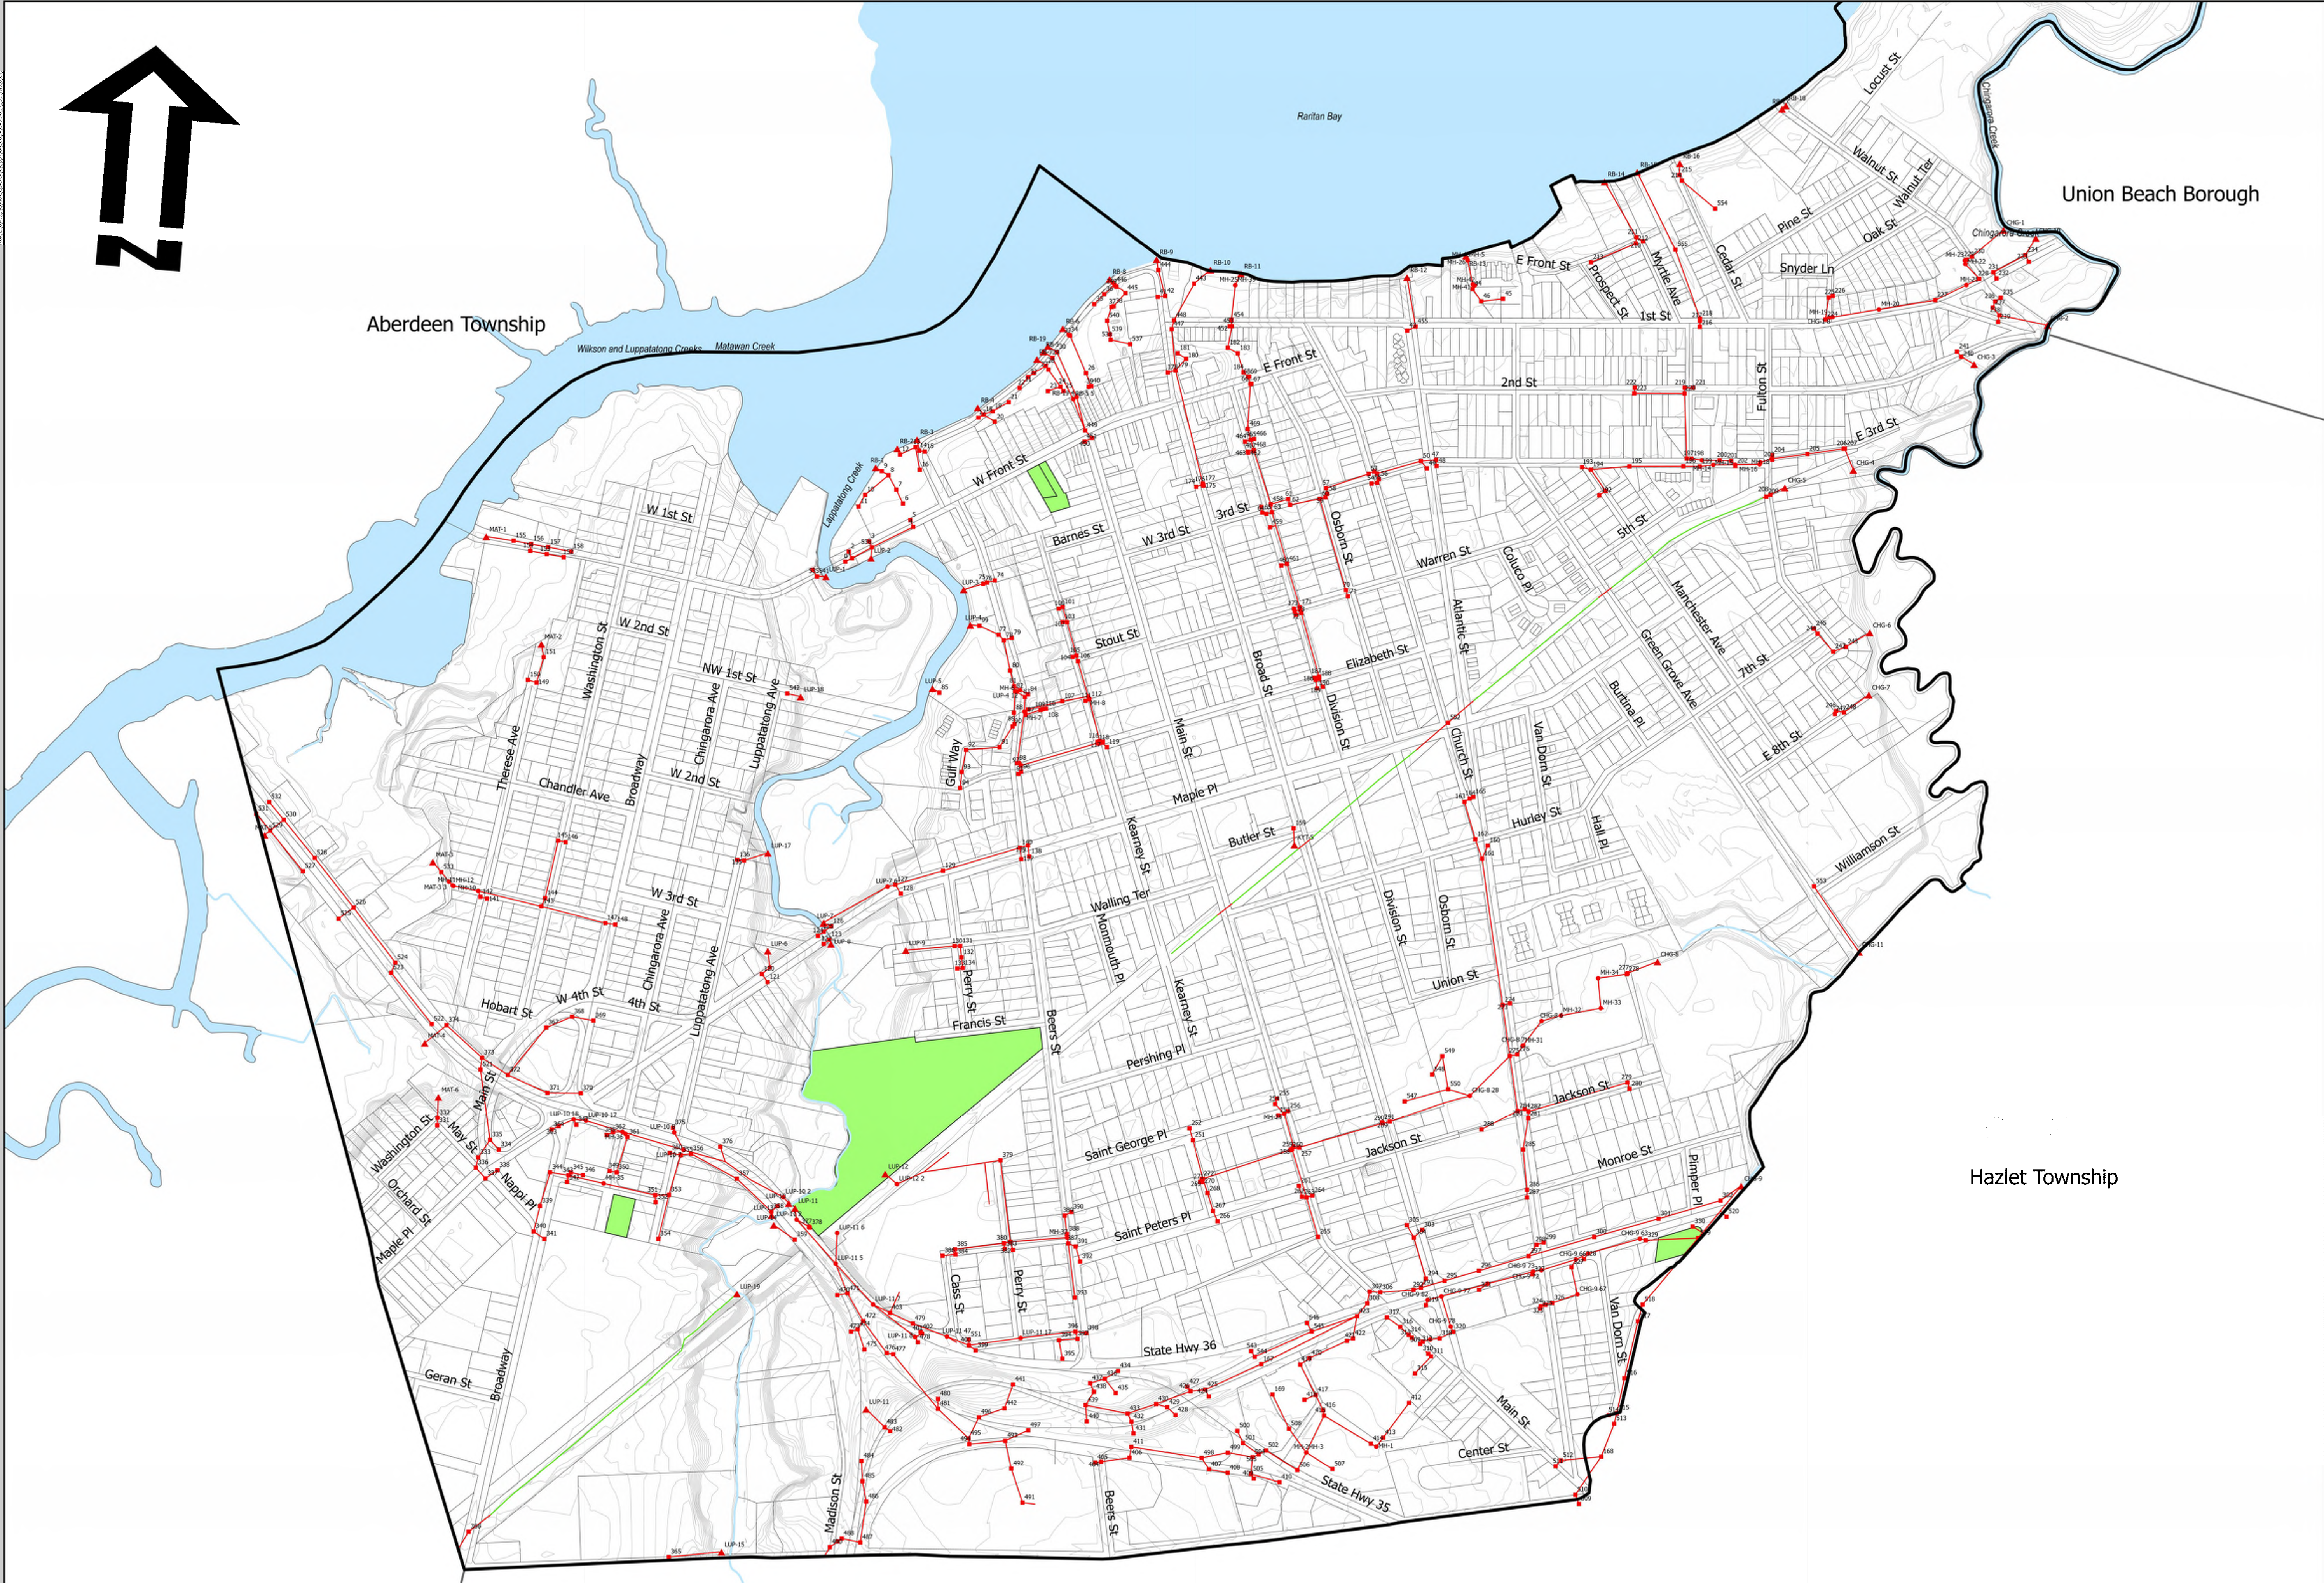


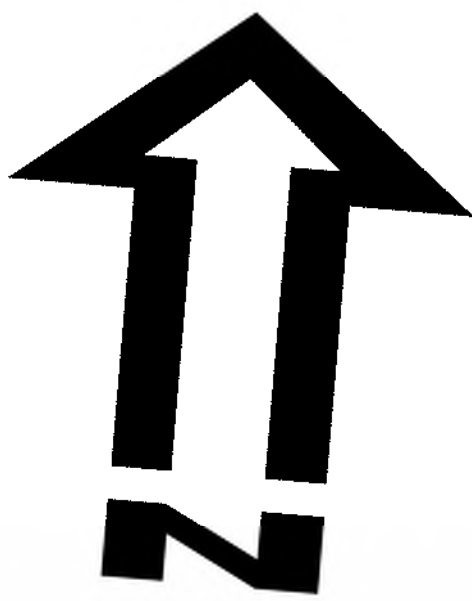

NOTE:

THIS MAP BASED ON PARCEL DATA FROM MONMOUTH COUNTY GIS PARCEL DATA DATED JUNE 21, 2021

STORMWATER LOCATIONS DATED 2023 PERFORMED BY CME ASSOCIATES DATED 2024.

EARLIER STORMWATER LOCATIONS BASED ON KEYPORT BOROUGH MAP DATED 2015.

Coordinate System: NAD 1983 StatePlane New Jersey FIPS 2900 Feet
Projection: Transverse Mercator
Datum: North American 1983
False Easting: 492,125.0000
False Northing: 0.0000
Central Meridian: -74.5000
Scale Factor: 0.9999
Latitude Of Origin: 38.8333
Units: Foot US

Legend

Drainage Conveyance

- Open Channel
- Pipe

INLET

OUTFALL

DRAINAGE MANHOLE

BOROUGH OF KEYPORT

PARCELS

KEYPORT DPW SITE

KEYPORT PUBLIC COMPLEX

TOPOGRAPHIC CONTOURS

RIVER AND STREAM

WATERBODY

KEYPORT ROAD

Consulting & Municipal ENGINEERS

CME ASSOCIATES

CONSULTING & MUNICIPAL ENGINEERS

3141 BORDENTOWN AVENUE, PARLIN, N.J. 08859
1460 ROUTE 9 SOUTH HOWELL, N.J. 07731
849 WEST BAY AVENUE, BARNEGAT N.J. 08005
ONE MARKET STREET, SUITE 1F, CAMDEN N.J. 08102
418 STOKES ROAD, MEDFORD N.J. 08055
821 NORTH MAIN STREET, PLEASANTVILLE N.J. 08232
3759 ROUTE 1 SOUTH, SUITE 100, MONMOUTH JUNCTION, N.J. 08852
203 SOUTH MAIN STREET, CAPE MAY COURT HOUSE, N.J. 08210
WWW.CMEUSAI.COM

DATE	3/2/2026	CREATED BY	DE
------	----------	------------	----